


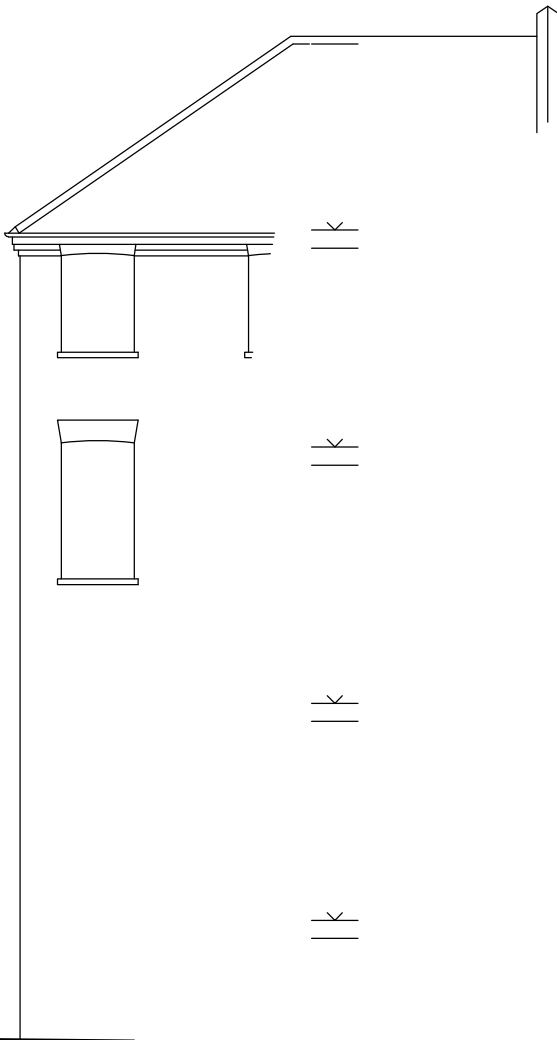

FRONT ELEVATION



REAR ELEVATION



AMENDMENTS	
A	NEW PLANNING APPLICATION 06-15 NRLT
B	NEW PLANNING APPLICATION REVISION 07-15 NRLT
C	ROOF LOWERED TO PLANNING REQUIREMENTS 06-15 NRLT
D	
E	
F	
G	
H	
J	
K	
L	
M	
N	
TGN ARCHITECTS LTD. ☼ 21 COLDFALL AVENUE MUSWELL HILL LONDON NW10 9JG T - 020 7428 7778 E - Nick.Timson@TGNArch.co.uk	
CONTRACT 22 DARTMOUTH PARK AVENUE, NW5	
DRAWING PROPOSED ELEVATIONS	
SCALE 1:50	DRAWN BY NRLT
DATE 02-15	CHECKED
DRAWING No. 1504 P 2 c	