

REVISIONS

Rev.	Date	By

ALL BRICK WORKS TO MATCH EXISTING.  
ALL METAL GATE & RAILINGS MADE OF  
BLACK CAST IRON

**77K Ltd**  
Design Development

Town Planners  
and  
Architects

77K Limited  
151 Askew Road  
LONDON W12 9AU  
Mobile: 07977 152 688

**Client**  
77K Limited  
Property Development  
151 Askew Road  
LONDON W12 9AU


**Project Title**  
366 Finchley Road  
London NW3 7AU

**Drawing Title**  
(Original)  
Second & Roof Plans


Scale 1:100 Date 06/08/2015  
Drawn ZN Checked DL  
Drawing No. Rev.

T212/EX-002

CAD plot date:

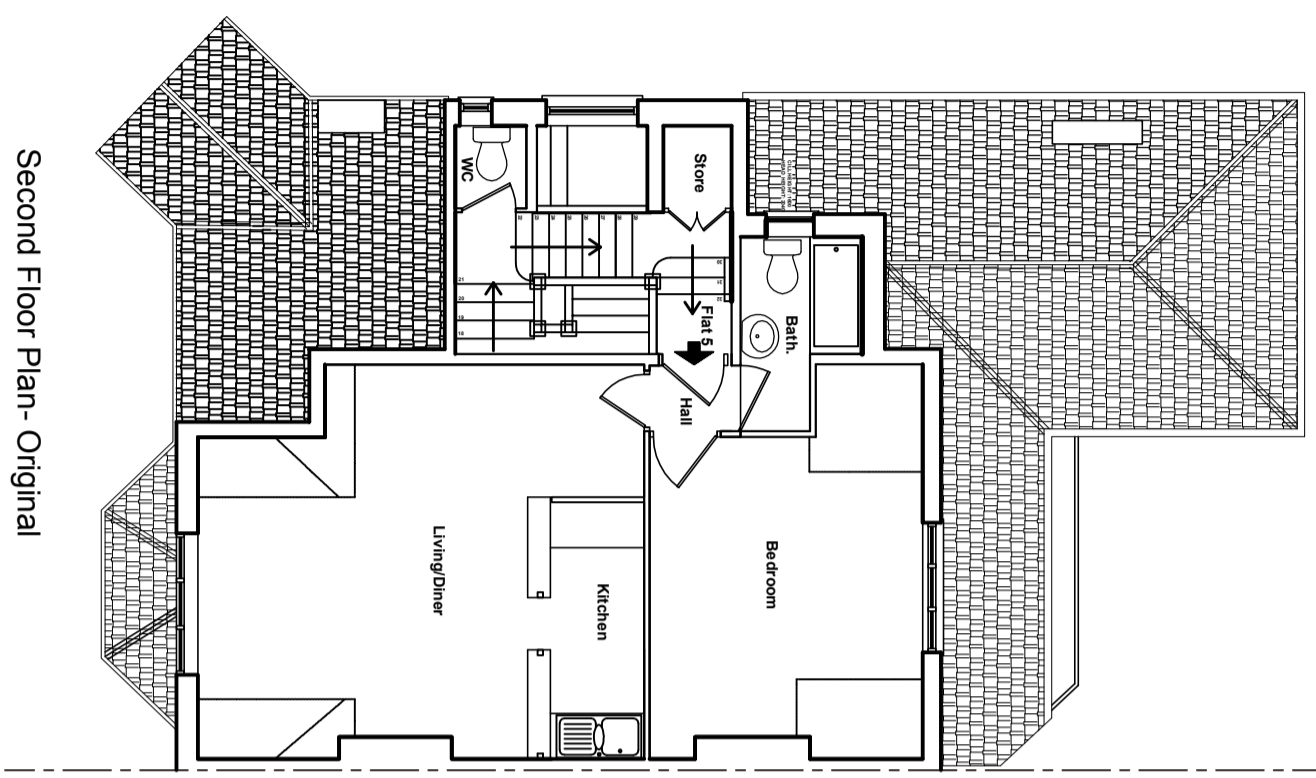

Second Floor Plan - Original

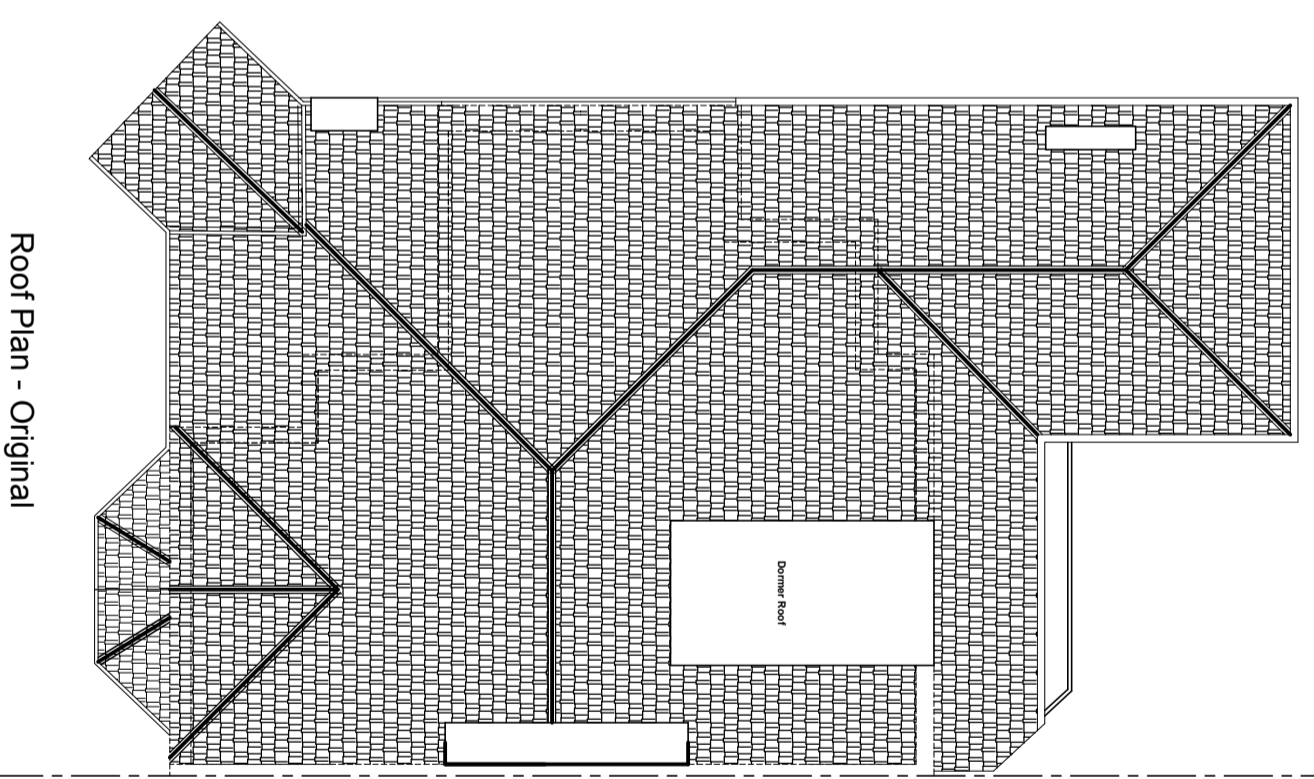

Roof Plan - Original

**Original Second and Roof Plans SCALE 1:100**