



REVISIONS


Rev.	Date	By

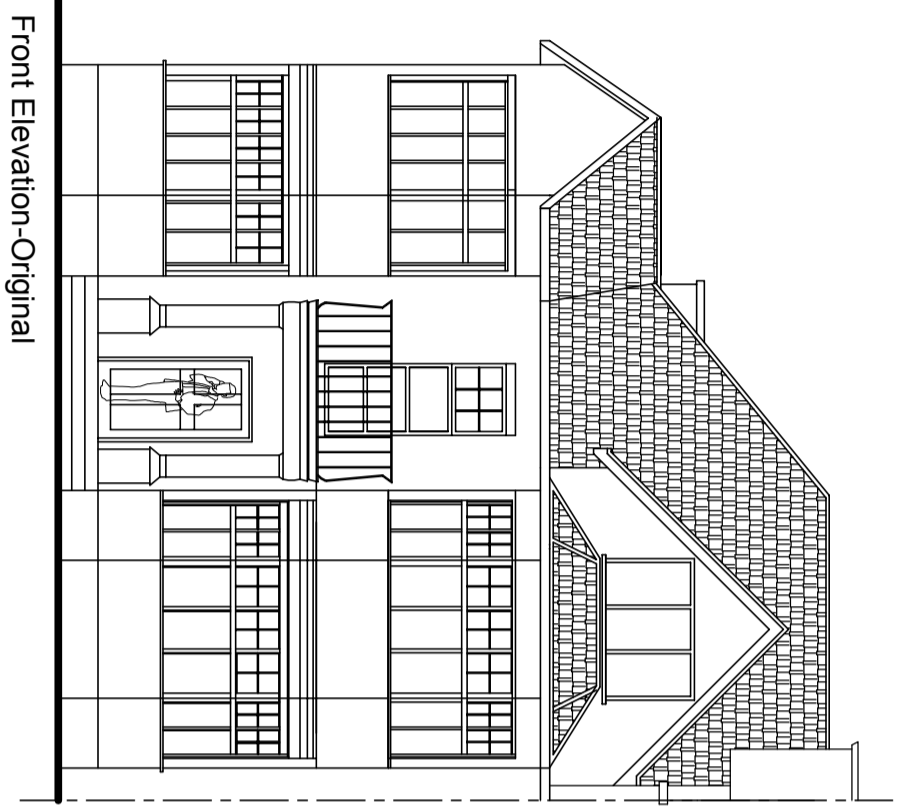

Front Elevation-Original

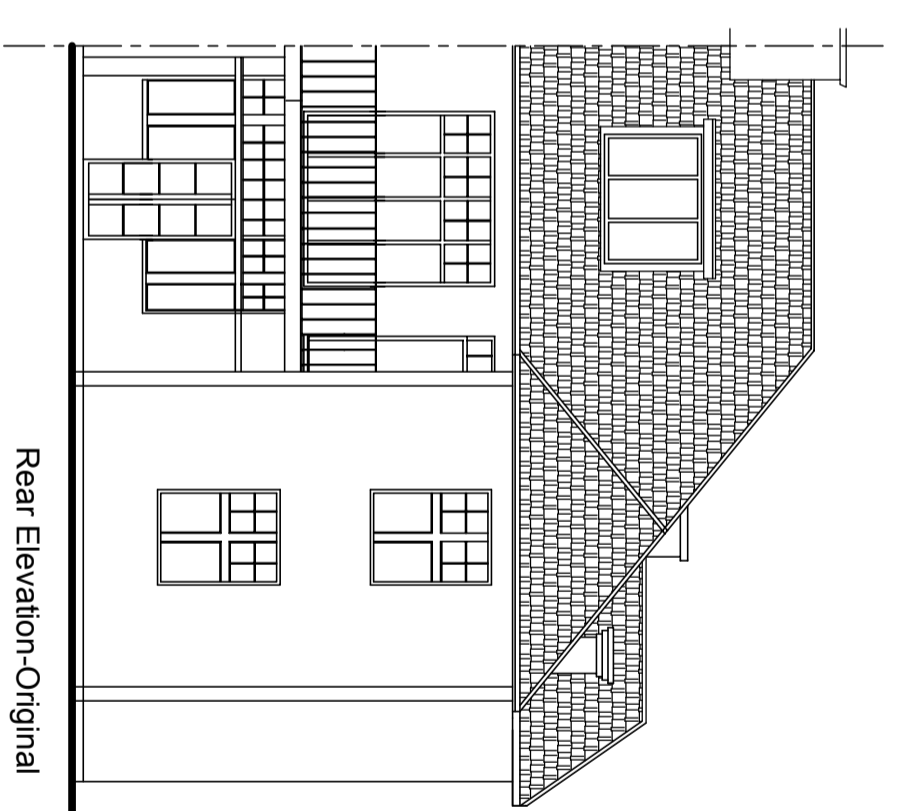

Rear Elevation-Original

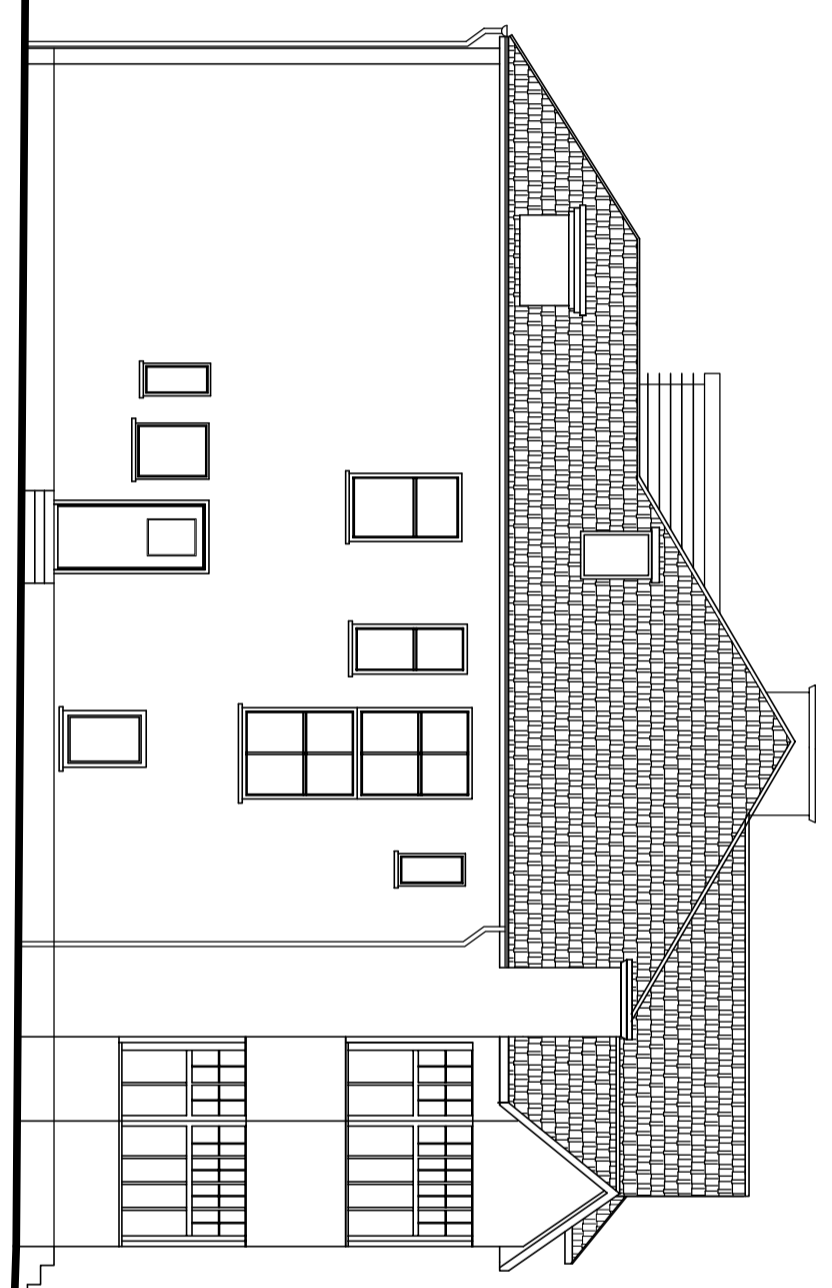

Side Elevation - Original

ALL BRICK WORKS TO MATCH EXISTING.
ALL METAL GATE & RAILINGS MADE OF
BLACK CAST IRON

77K Ltd
Design Development

Town Planners
and
Architects

77K Limited
151 Askew Road
LONDON W12 9AU
Mobile: 07977 152 688

Client
77K Limited
Property Development
151 Askew Road
LONDON W12 9AU

Project Title
366 Finchley Road
London NW3 7AU

Drawing Title
Original Elevations

Scale 1:100 Date 06/08/2015
Drawn ZN Checked DL Rev.
Drawing No. T212/EX-021

CAD plot date:

Original Front, Rear and Side Elevations SCALE 1:100