

REVISIONS

Rev.	Date	By

ALL BRICK WORKS TO MATCH EXISTING.
 ALL METAL GATE & RAILINGS MADE OF
 BLACK CAST IRON

77K Ltd
 Design Development

Town Planners
 and
 Architects

77K Limited
 151 Askew Road
 LONDON W12 9AU
 Mobile: 07977 152 688

Client

77K Limited
 Property Development
 151 Askew Road
 LONDON W12 9AU


Project Title

366 Finchy Road
 London NW3 7AU


Drawing Title

(Original)
 Ground Floor &
 First Floor Plans

Scale 1:100 Date 06/08/2015
 Drawn ZN Checked DL Rev. -
 Drawing No. T212/EX-001
 CAD plot date:

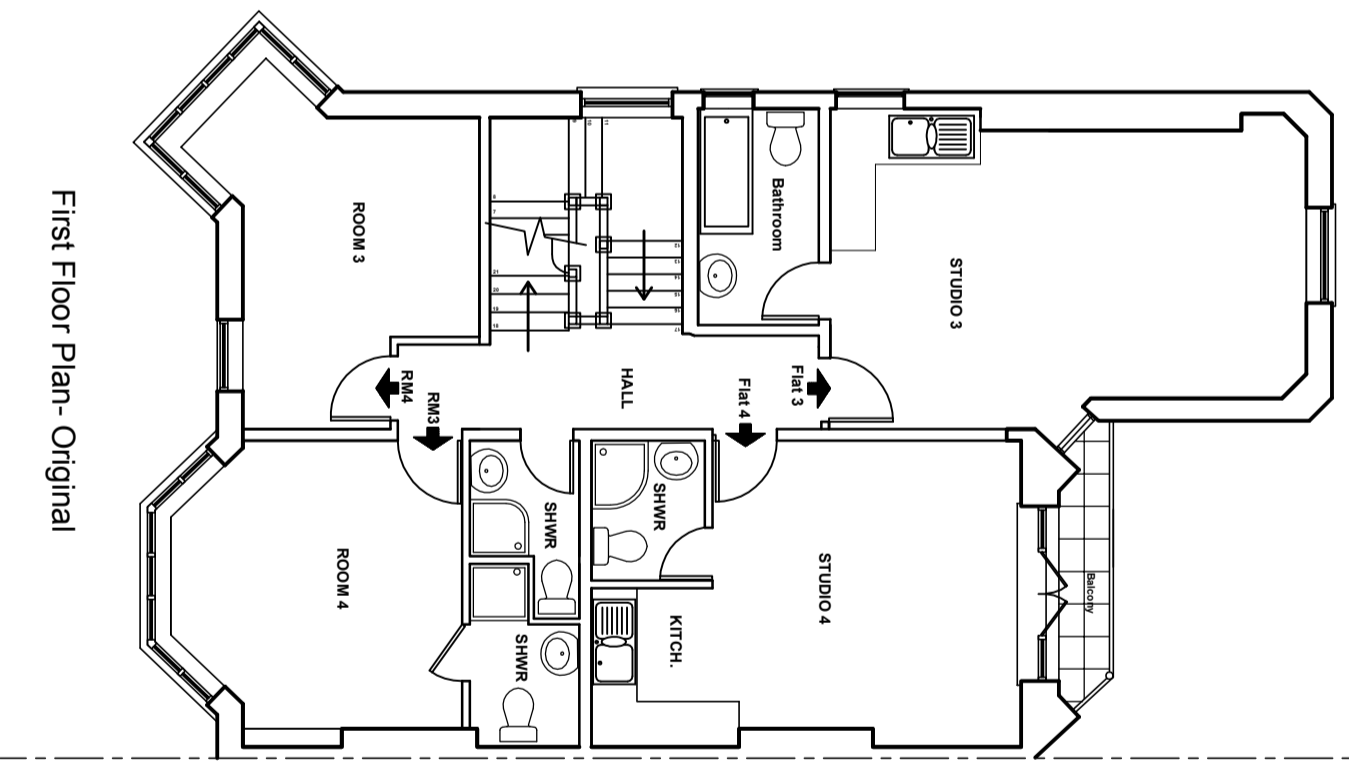

First Floor Plan - Original

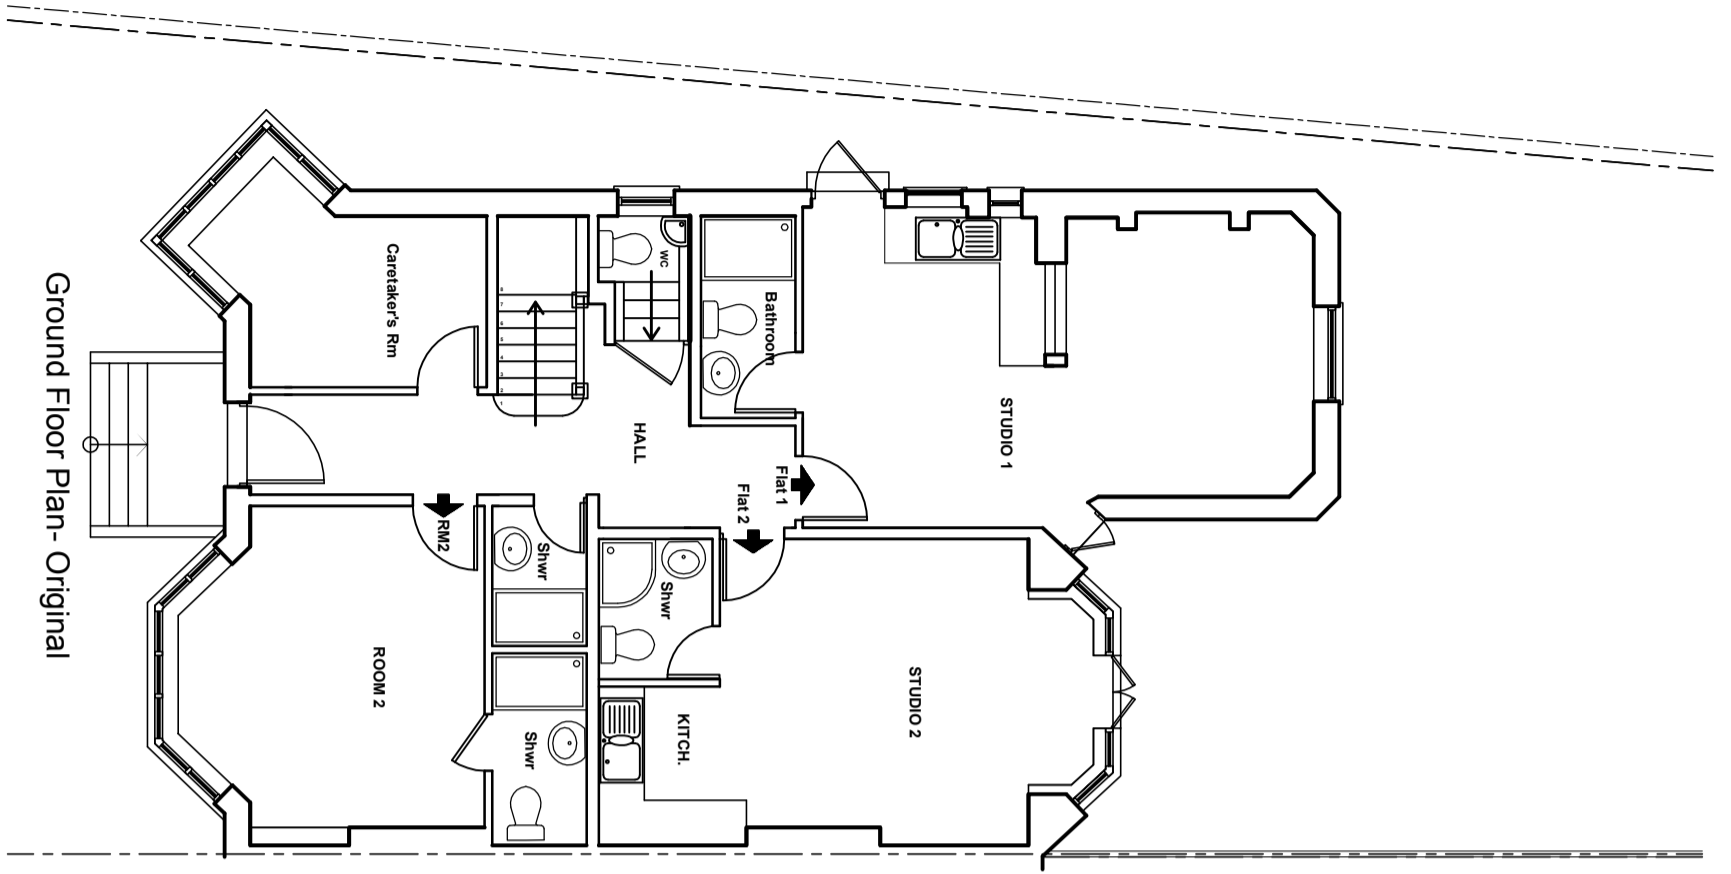

Ground Floor Plan - Original

Original Ground Floor and First Floor Plans SCALE 1:100