

ARCHITECTURAL DRAWINGS

DRAWING NO.	DRAWING TITLE	DATE
A-00-00	COVER SHEET	30-JUNE-15
A-02-00	EXISTING SECOND FLOOR PLAN	30-JUNE-15
A-03-00	EXISTING THIRD FLOOR PLAN	30-JUNE-15
A-0L-00	EXISTING / DEMOLITION LOFT PLAN	30-JUNE-15
A-0L-01	LOFT PLAN PROPOSAL	30-JUNE-15
A-0R-00	EXISTING / DEMOLITION ROOF PLAN	30-JUNE-15
A-0R-01	ROOF PLAN PROPOSAL (SKYDOOR CLOSED)	30-JUNE-15
A-0R-02	ROOF PLAN PROPOSAL (SKYDOOR OPEN)	30-JUNE-15
A-65-00	EXISTING / PROPOSAL SECTION A-A	30-JUNE-15
A-76-00	EXISTING / DEMOLITION ELEVATIONS	30-JUNE-15
A-76-01	ELEVATIONS PROPOSAL	30-JUNE-15

Written dimensions to be taken in preferences to scaled dimensions. The Contractor is responsible for checking all dimensions before work starts.

All work is to be carried out to the requirements, and to the satisfaction of the Local Authority. These drawings are for planning purposes only



Any discrepancies to be brought to the attention of 4D Planning Consultants immediately.

Rev	Date	Description	by	chk



www.GetMePlanning.com

Client	Rita Toubkin	
Project	25D Cannon Place London NW3 1EH	
Title	Cover Sheet	
Date	May 2015	C
Drawing No.	A-00-00	
		Rev

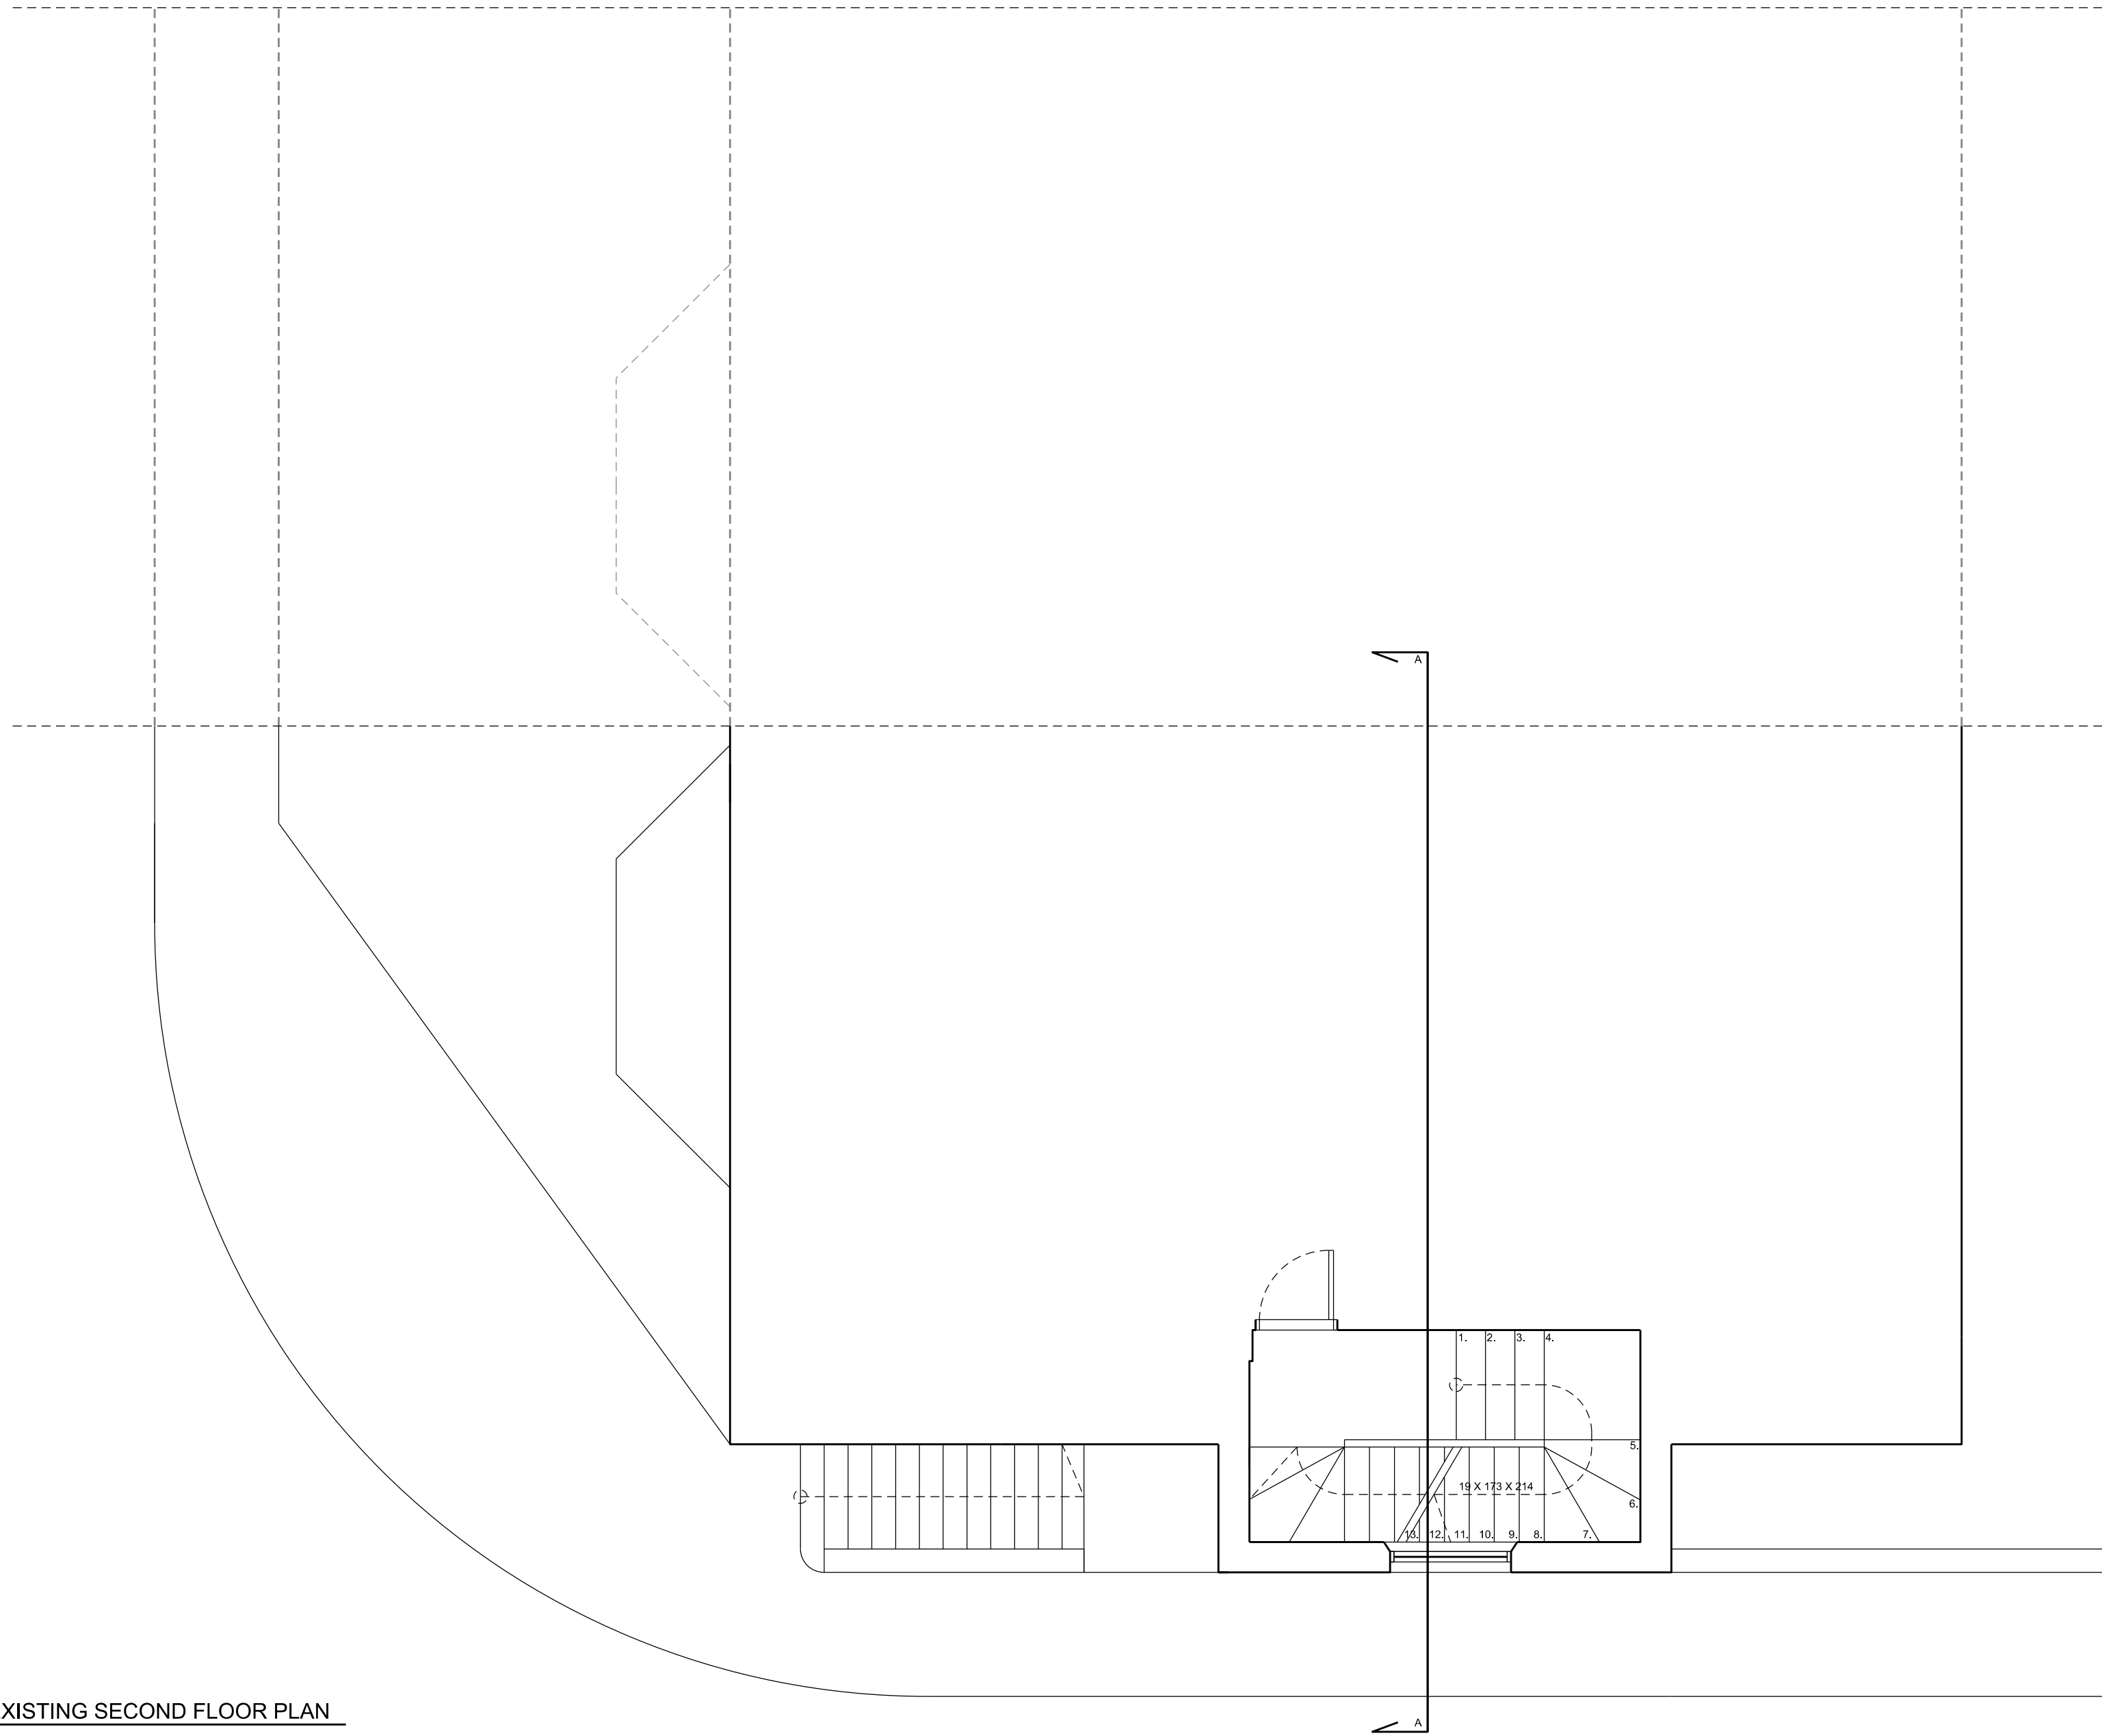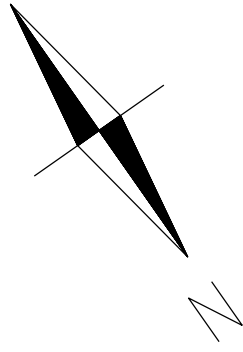

① EXISTING SECOND FLOOR PLAN



Written dimensions to be taken in preferences to scaled dimensions. The Contractor is responsible for checking all dimensions before work starts.

All work is to be carried out to the requirements, and to the satisfaction of the Local Authority. These drawings are for planning purposes only



Any discrepancies to be brought to the attention of 4D Planning Consultants immediately.

Rev	Date	Description	by	chk



www.GetMePlanning.com

Client	Rita Toubkin		
Project	25D Cannon Place London NW3 1EH		
Title	Existing Second Floor Plan		
Date	May 2015	C	Rev
Scale:	1:100 @ A3		
Drawing No.	A-02-00		

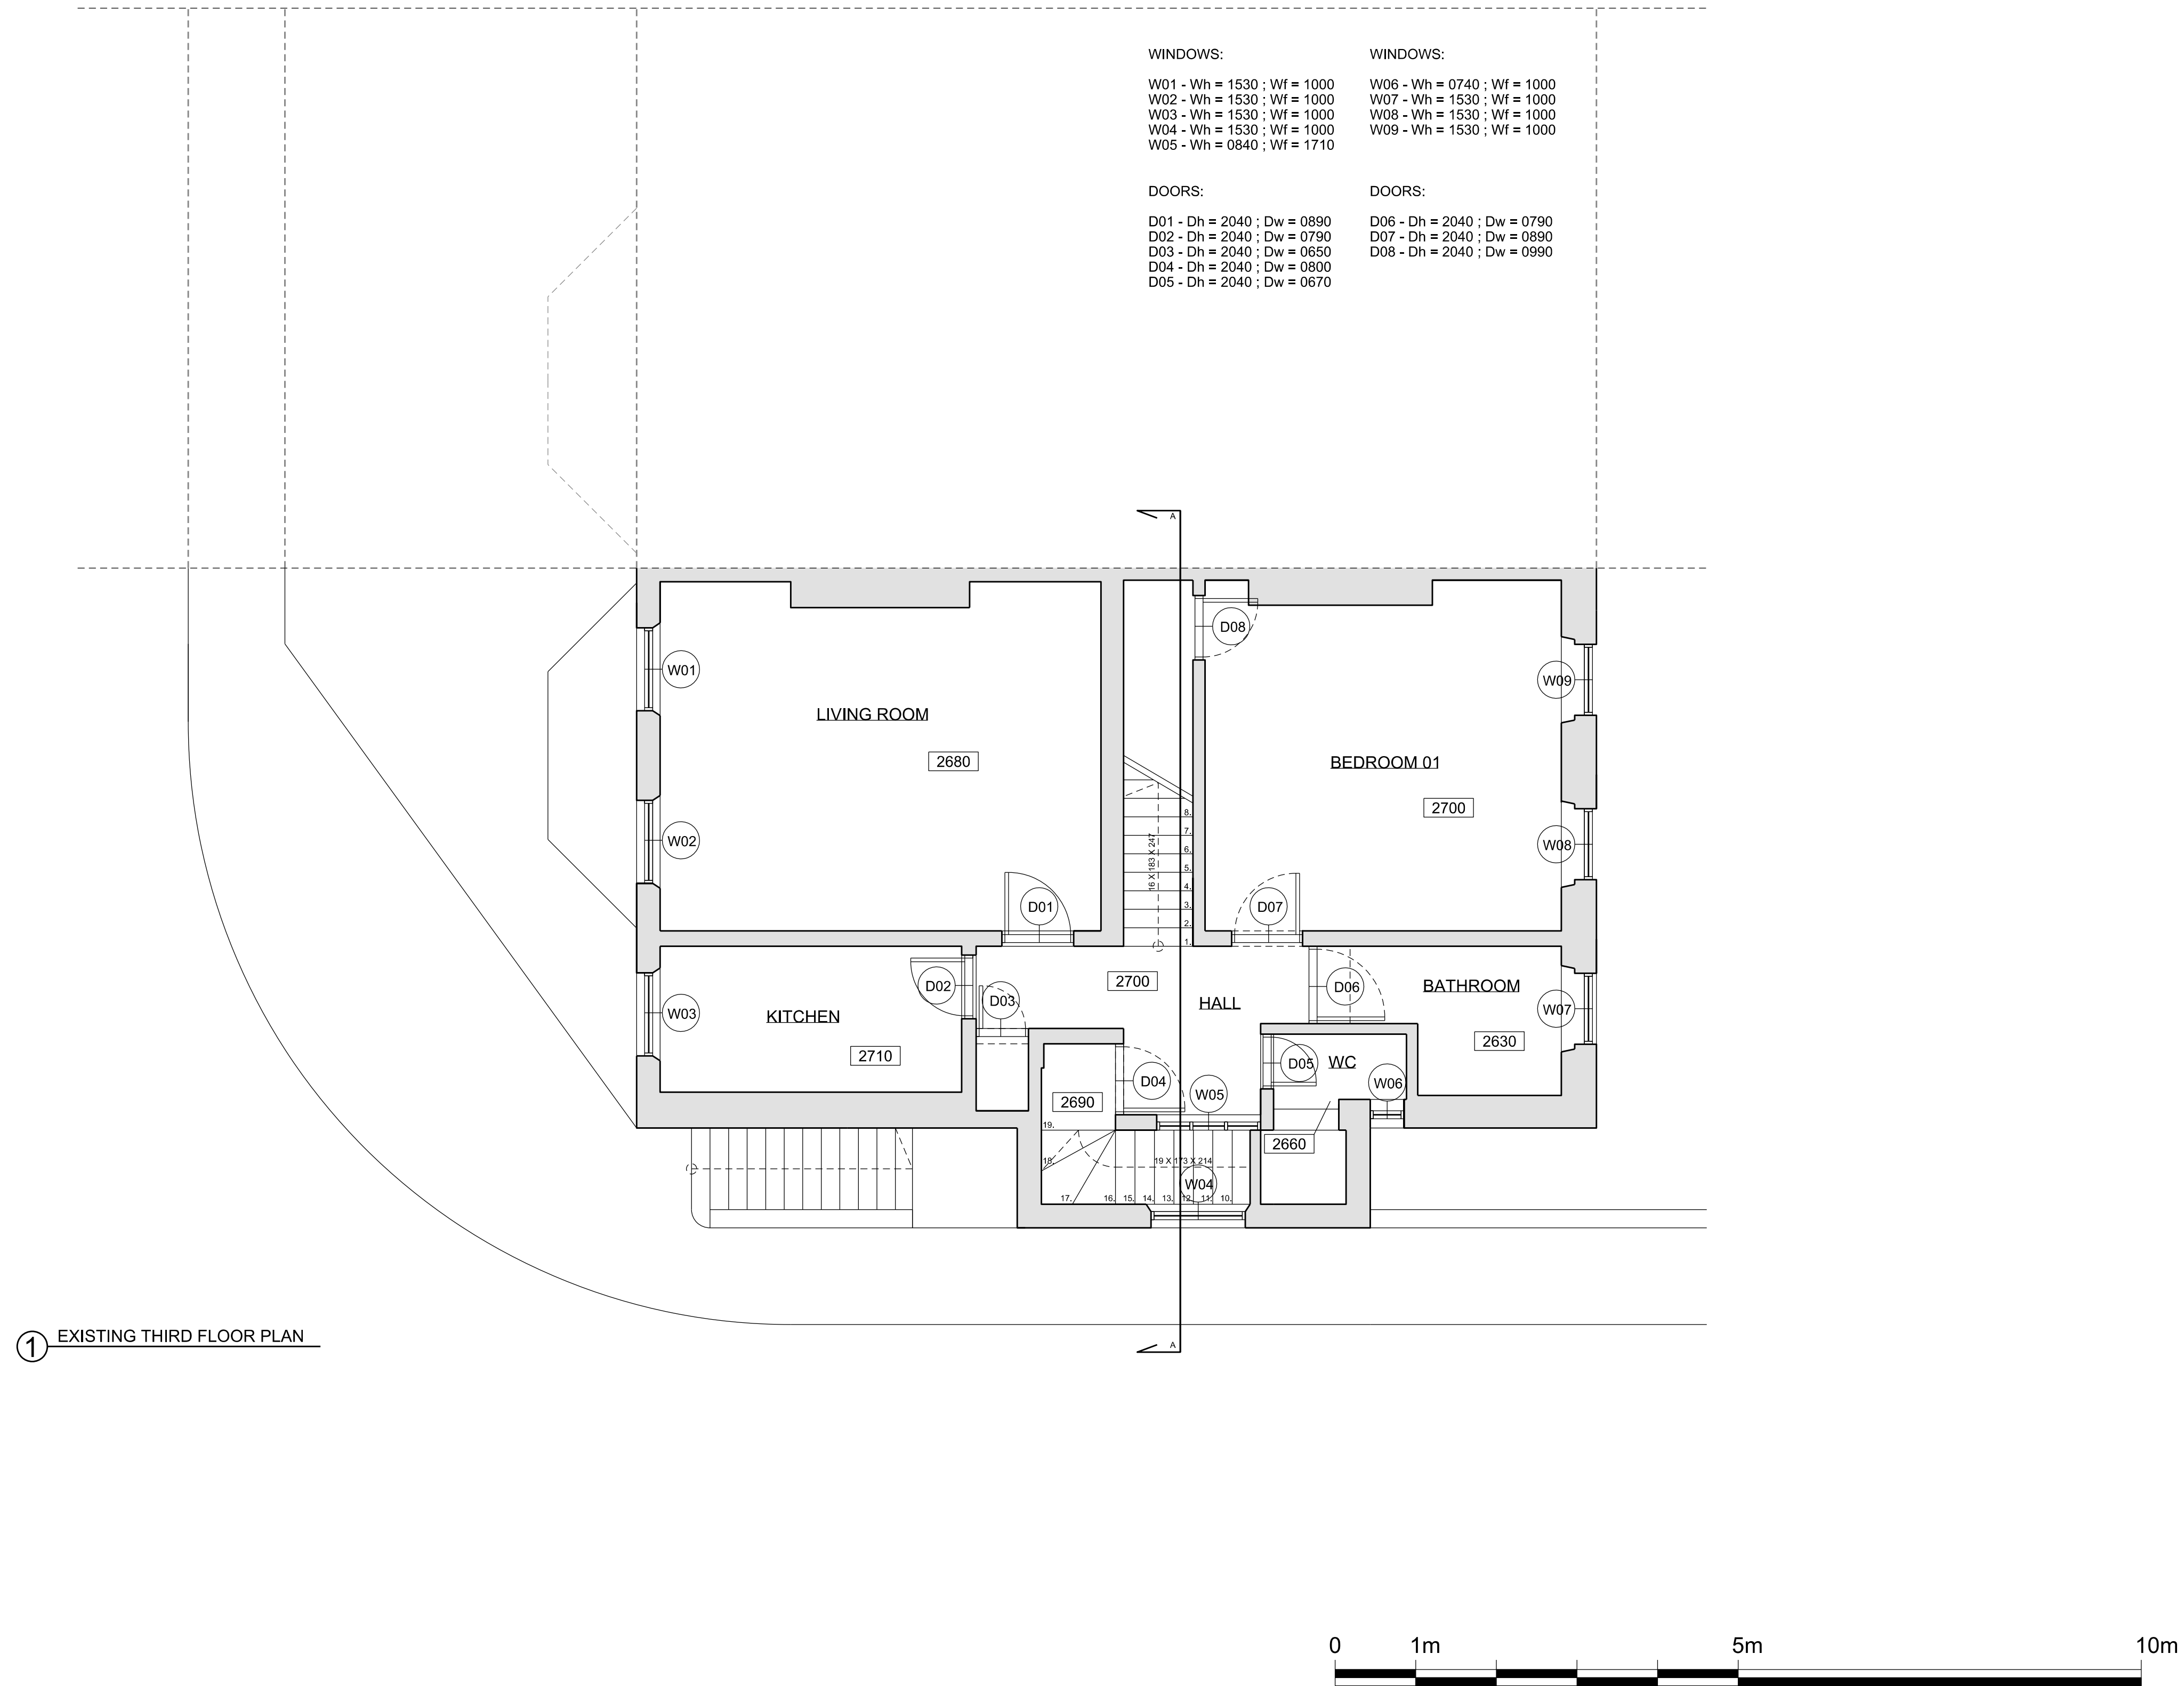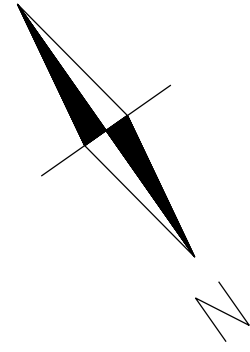

Written dimensions to be taken in preferences to scaled dimensions. The Contractor is responsible for checking all dimensions before work starts.

All work is to be carried out to the requirements, and to the satisfaction of the Local Authority. These drawings are for planning purposes only



Any discrepancies to be brought to the attention of 4D Planning Consultants immediately.

Rev	Date	Description	by	chk



www.GetMePlanning.com

Client	Rita Toubkin	
Project	25D Cannon Place London NW3 1EH	
Title	Existing Third Floor Plan	
Date	May 2015	C
Scale:	1:100 @ A3	
Drawing No.	A-03-00	
		Rev

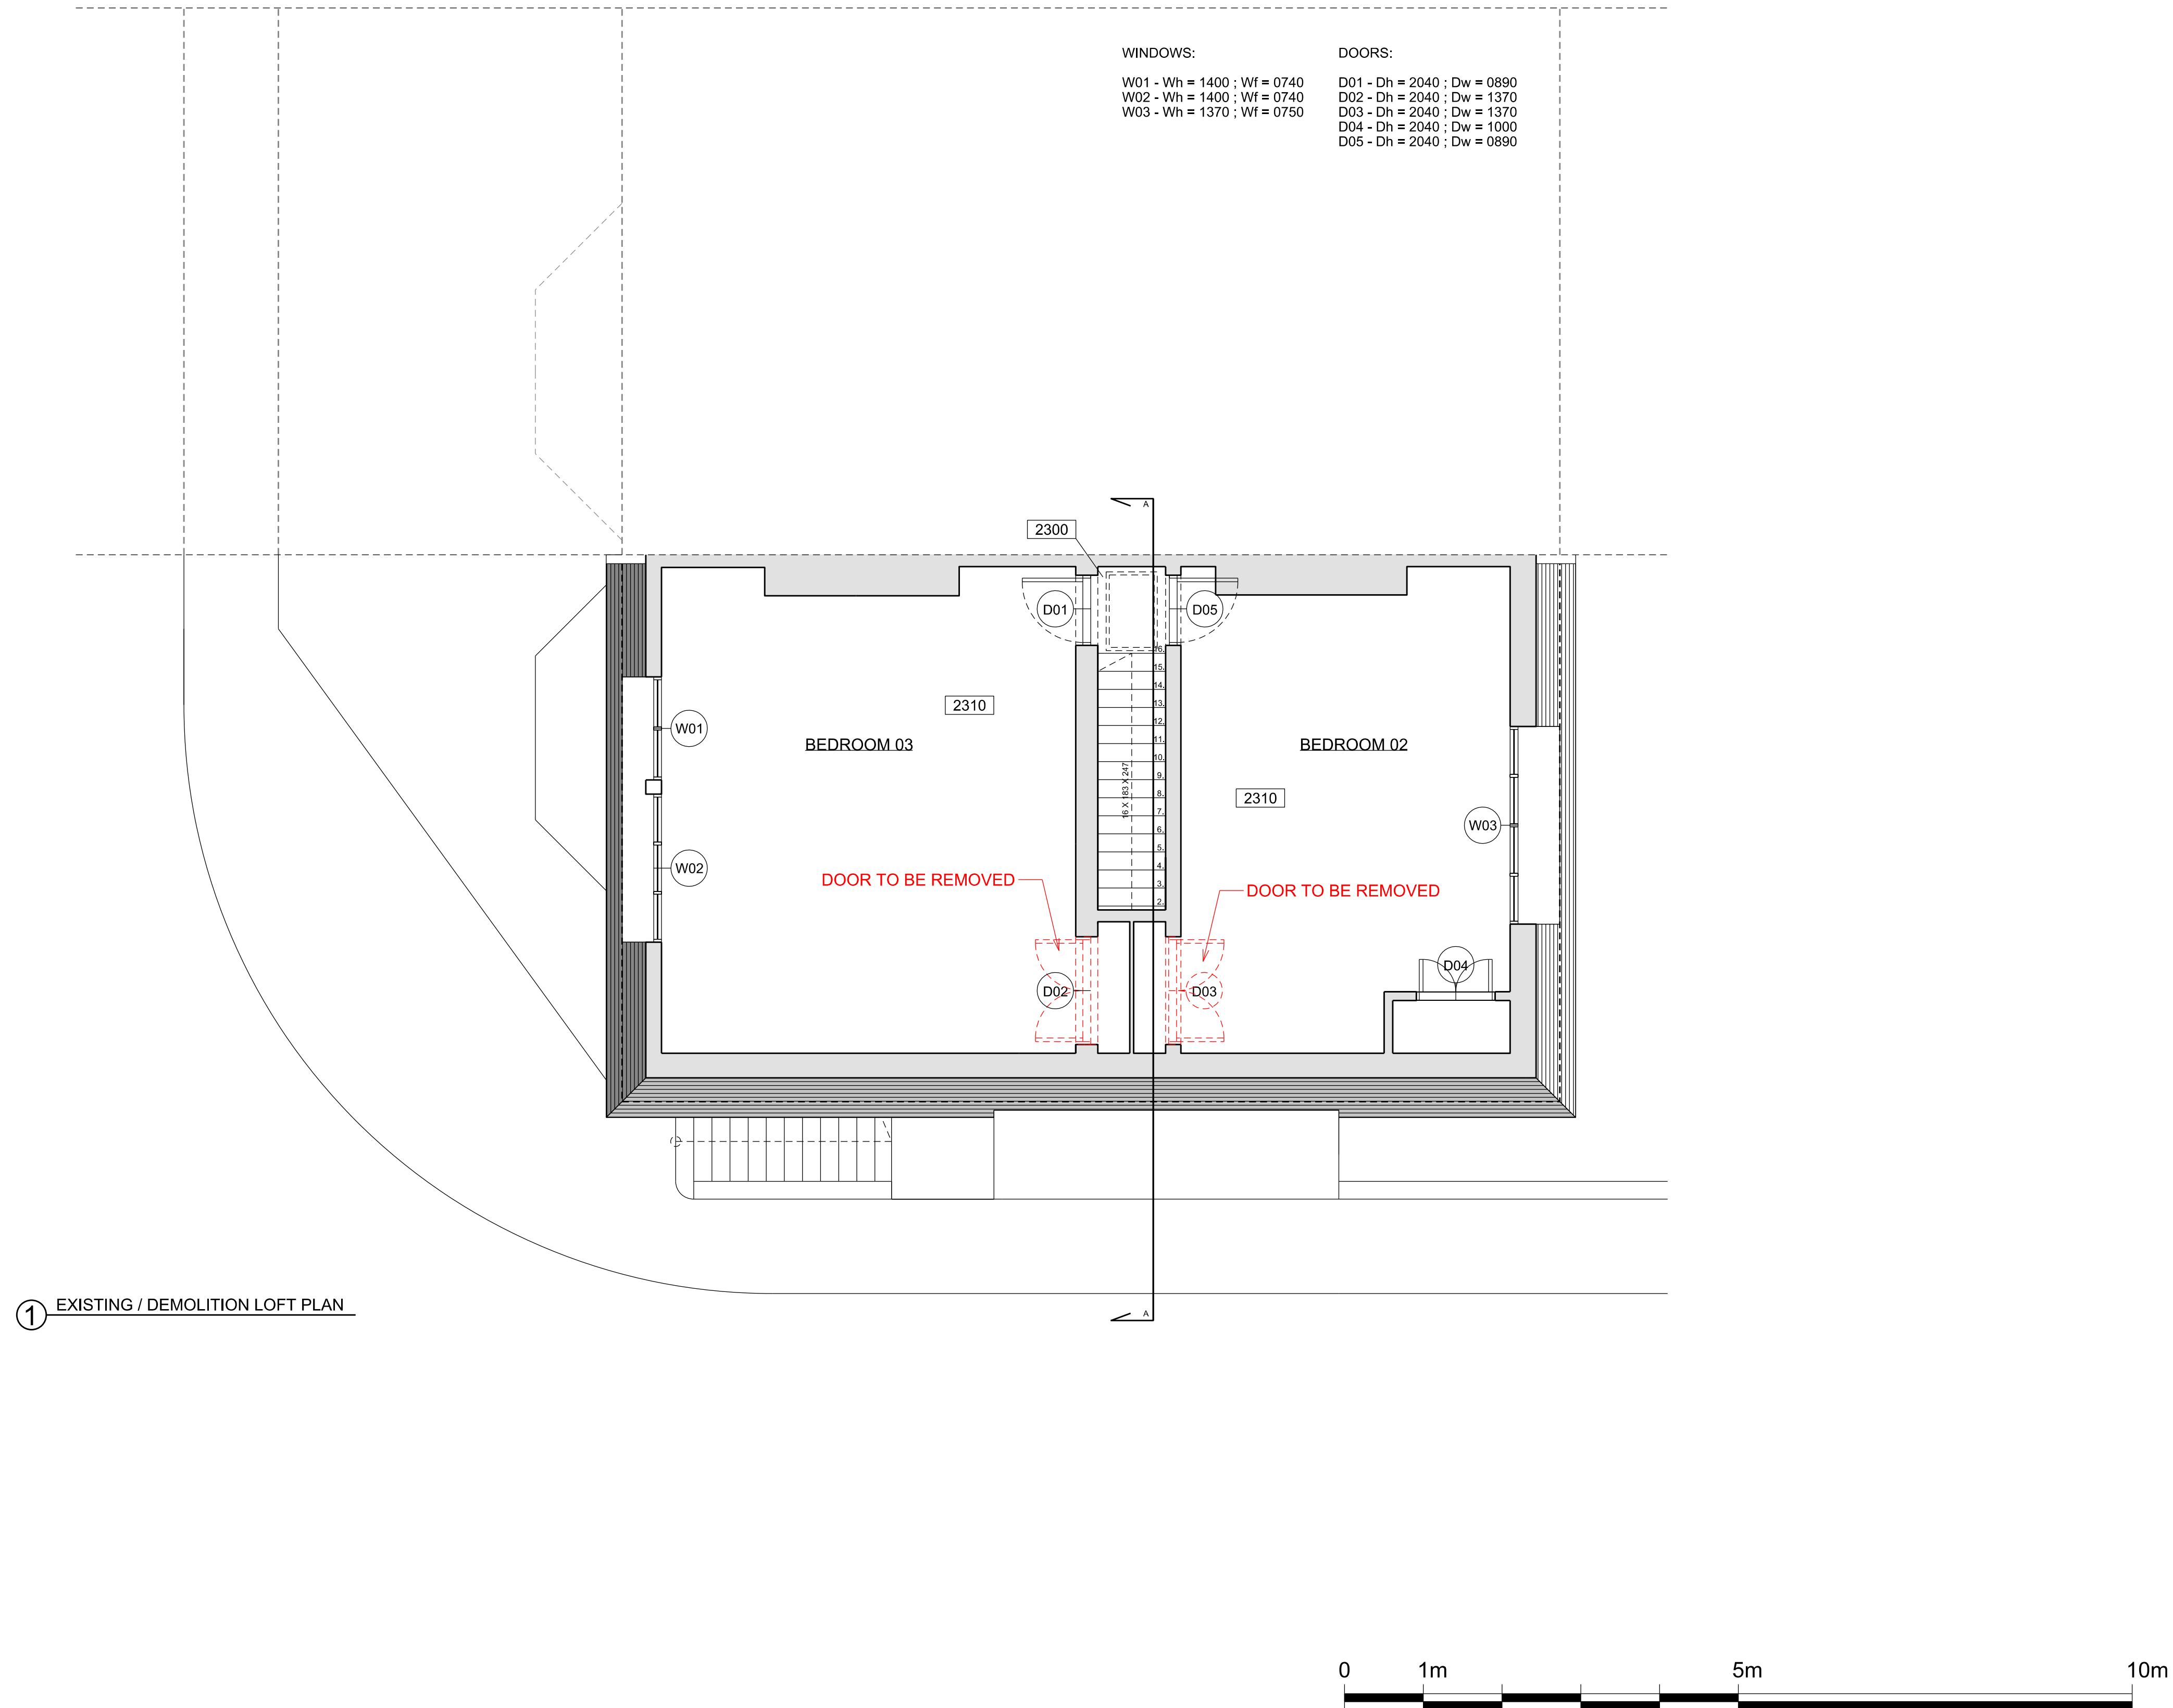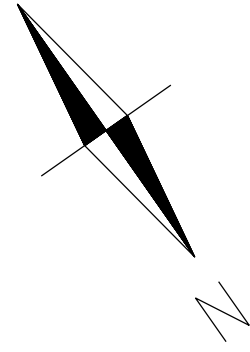

Written dimensions to be taken in preferences to scaled dimensions. The Contractor is responsible for checking all dimensions before work starts.

All work is to be carried out to the requirements, and to the satisfaction of the Local Authority. These drawings are for planning purposes only



Any discrepancies to be brought to the attention of 4D Planning Consultants immediately.

Rev	Date	Description	by	chk



www.GetMePlanning.com

Client	Rita Toubkin	
Project	25D Cannon Place London NW3 1EH	
Title	Existing / Demolition Loft Plan	
Date	May 2015	C
Scale:	1:100 @ A3	
Drawing No.	A-0L-00	
		Rev

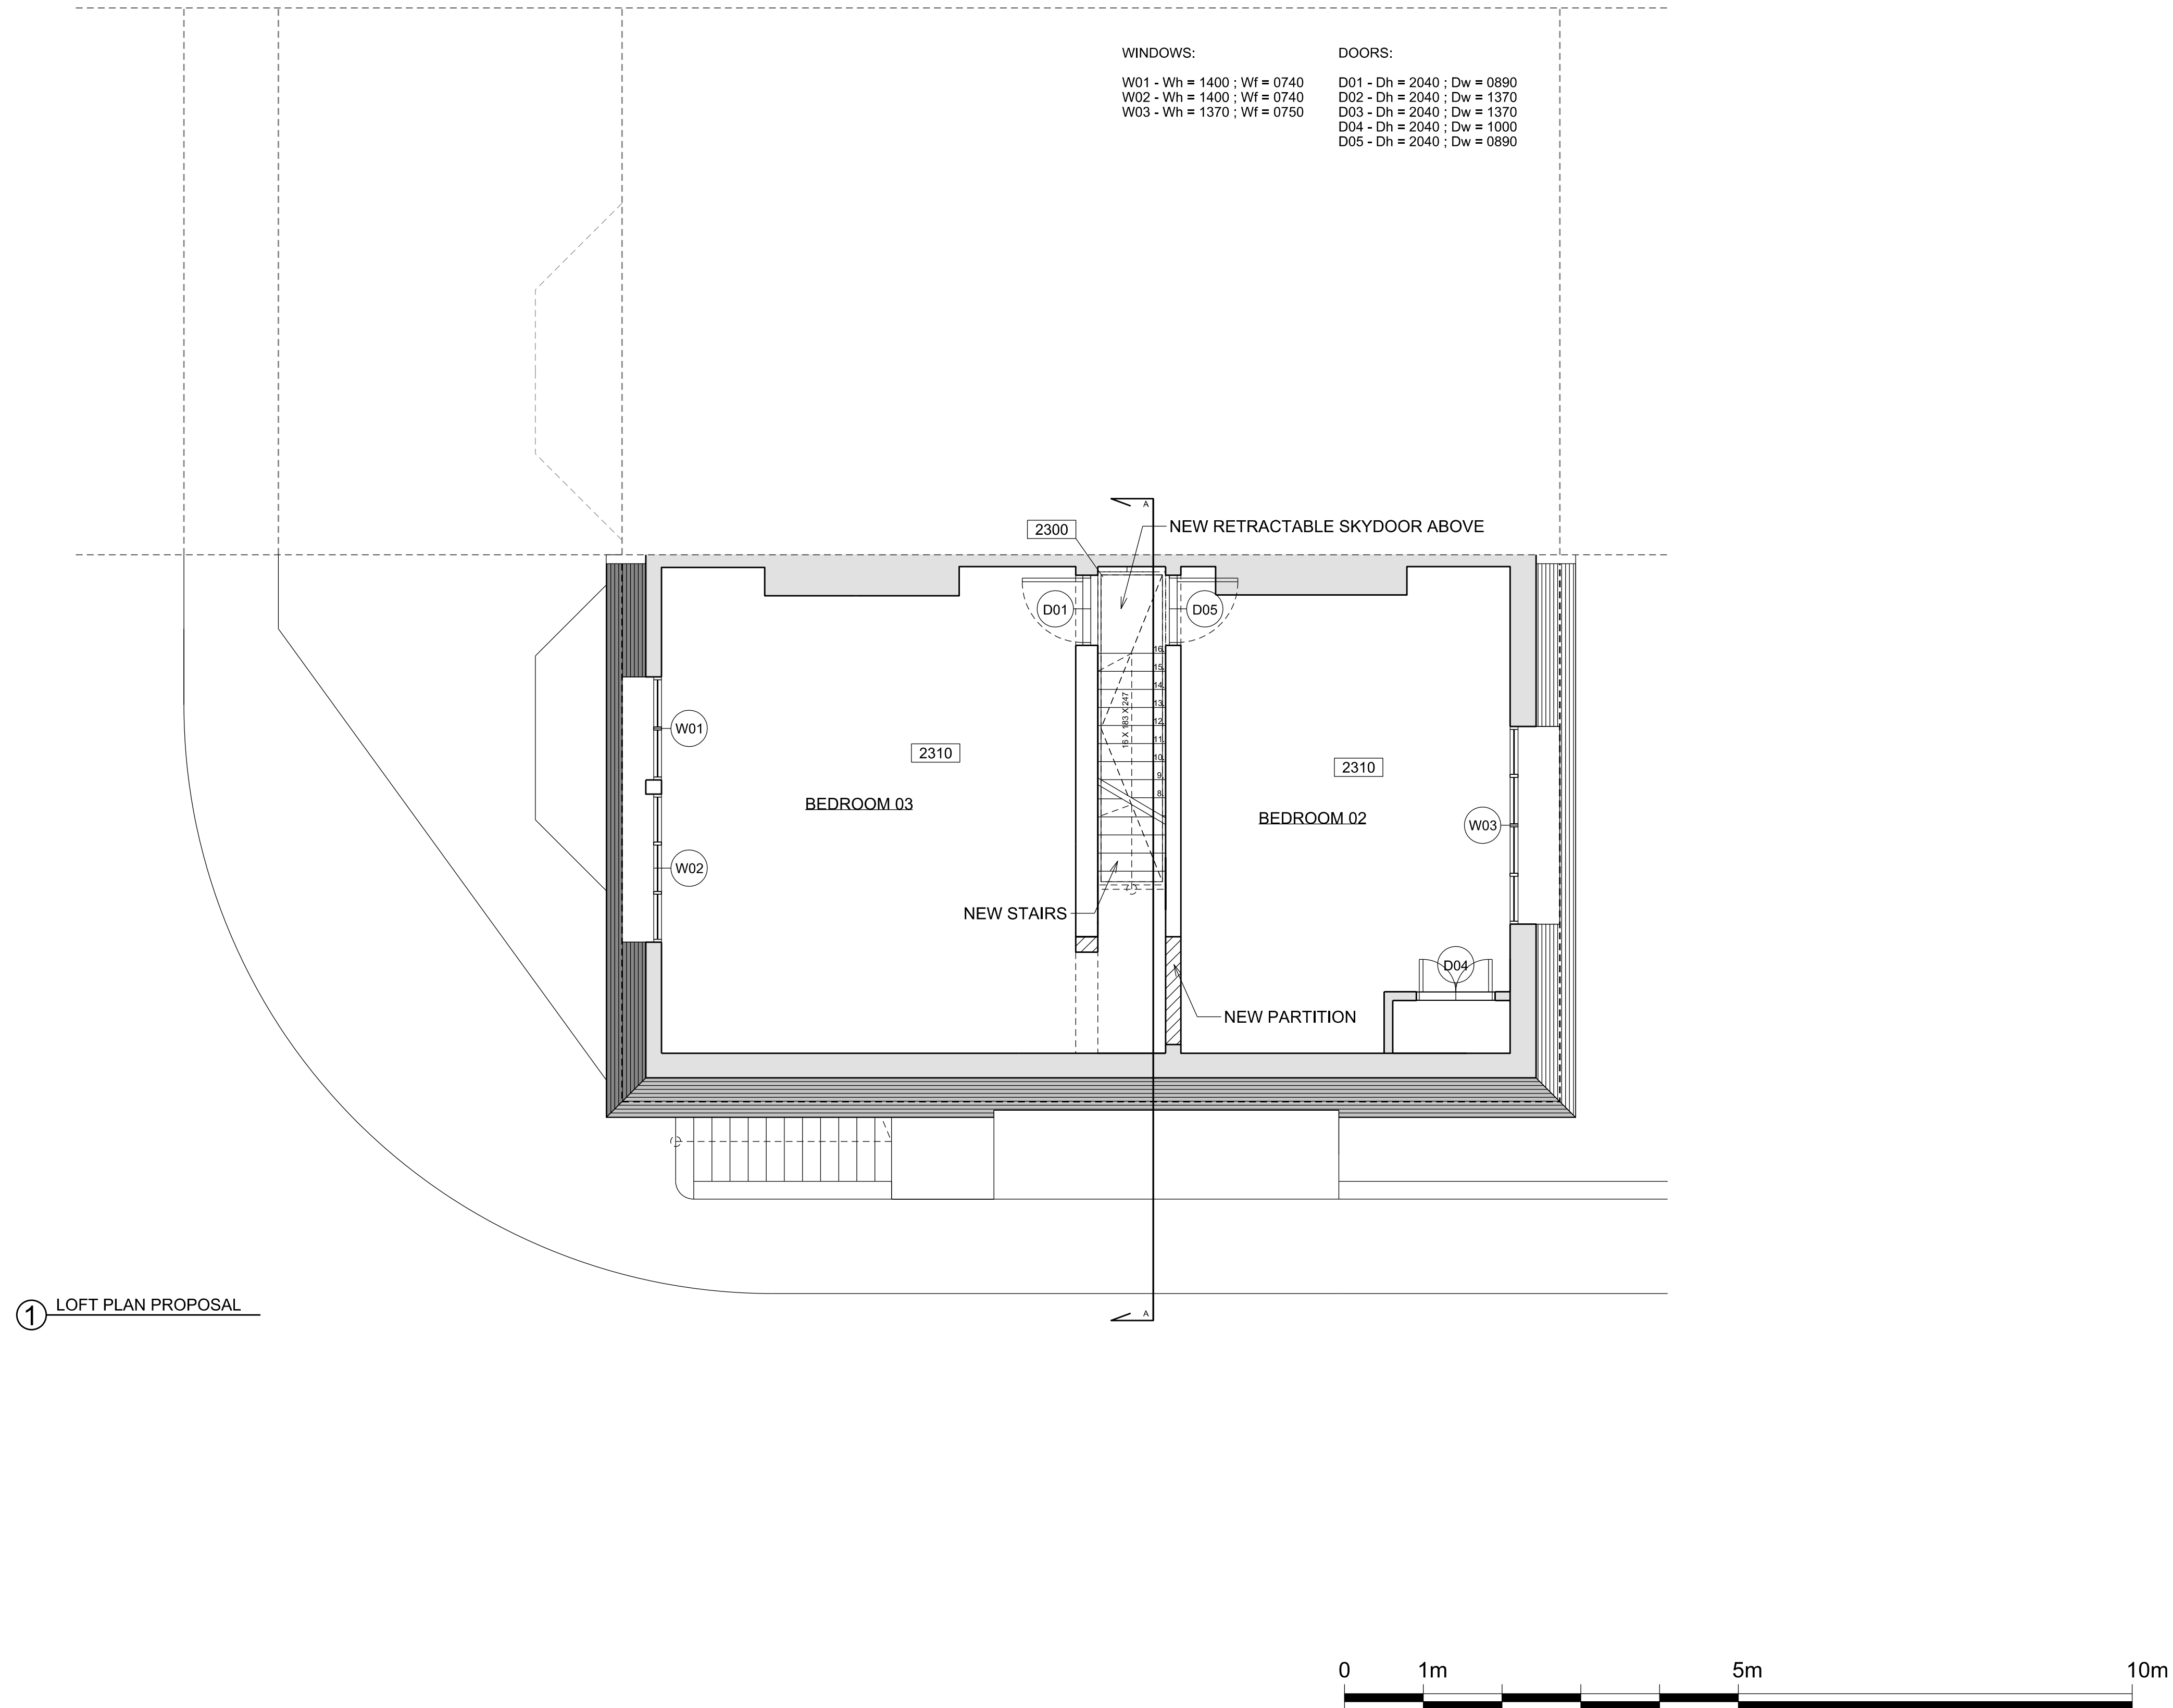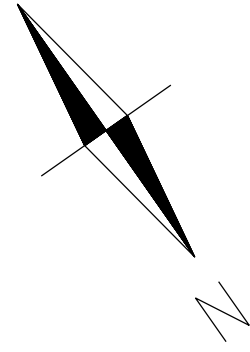

Written dimensions to be taken in preferences to scaled dimensions. The Contractor is responsible for checking all dimensions before work starts.

All work is to be carried out to the requirements, and to the satisfaction of the Local Authority. These drawings are for planning purposes only




Any discrepancies to be brought to the attention of 4D Planning Consultants immediately.

Rev	Date	Description	by	chk



www.GetMePlanning.com

Client	Rita Toubkin	
Project	25D Cannon Place London NW3 1EH	
Title	Loft Plan Proposal	
Date	May 2015	C
Scale:	1:100 @ A3	
Drawing No.	A-0L-01	Rev

 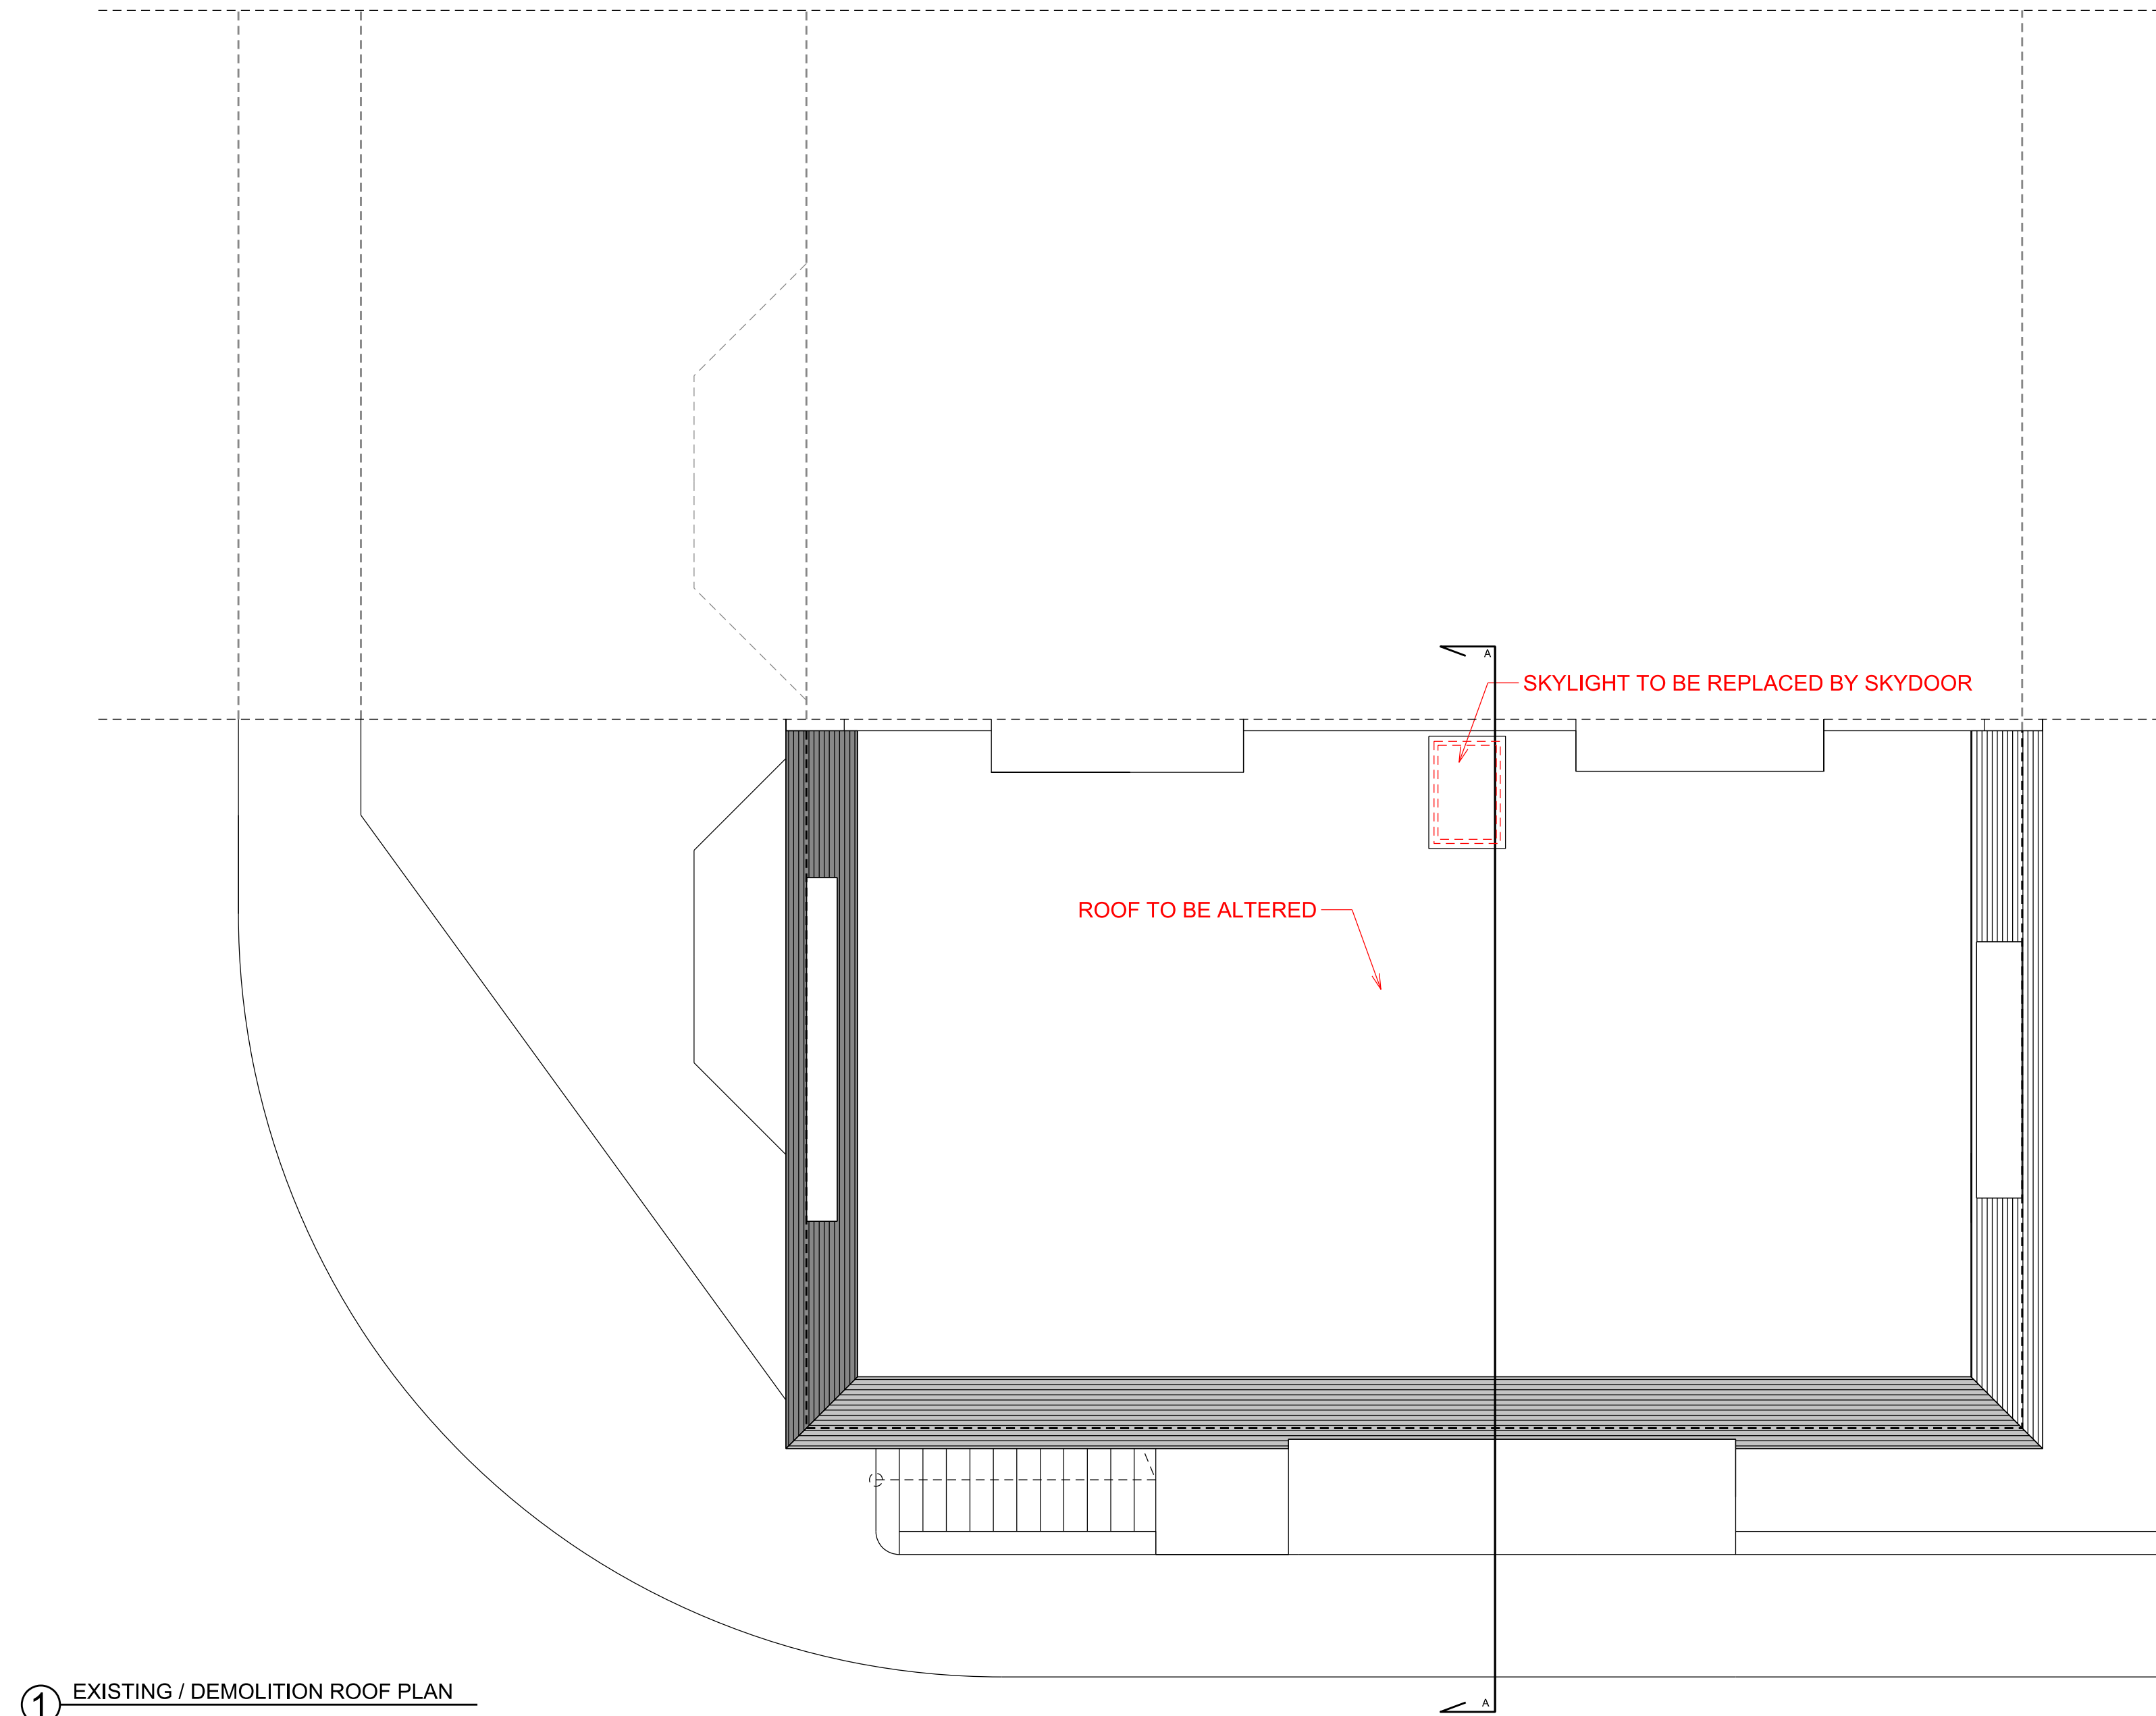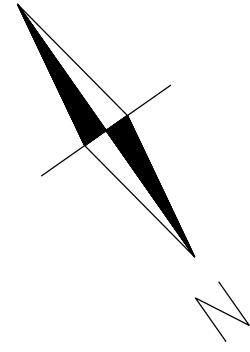

Written dimensions to be taken in preferences to scaled dimensions. The Contractor is responsible for checking all dimensions before work starts.

All work is to be carried out to the requirements, and to the satisfaction of the Local Authority. These drawings are for planning purposes only

Any discrepancies to be brought to the attention of 4D Planning Consultants immediately.

Rev	Date	Description	by	chk





www.GetMePlanning.com

Client
Rita Toubkin


Project
**25D Cannon Place
London NW3 1EH**

Title
**Existing / Demolition
Roof Plan**

Date	May 2015	C
Scale:	1:100 @ A3	
Drawing No.	A-0R-00	Rev

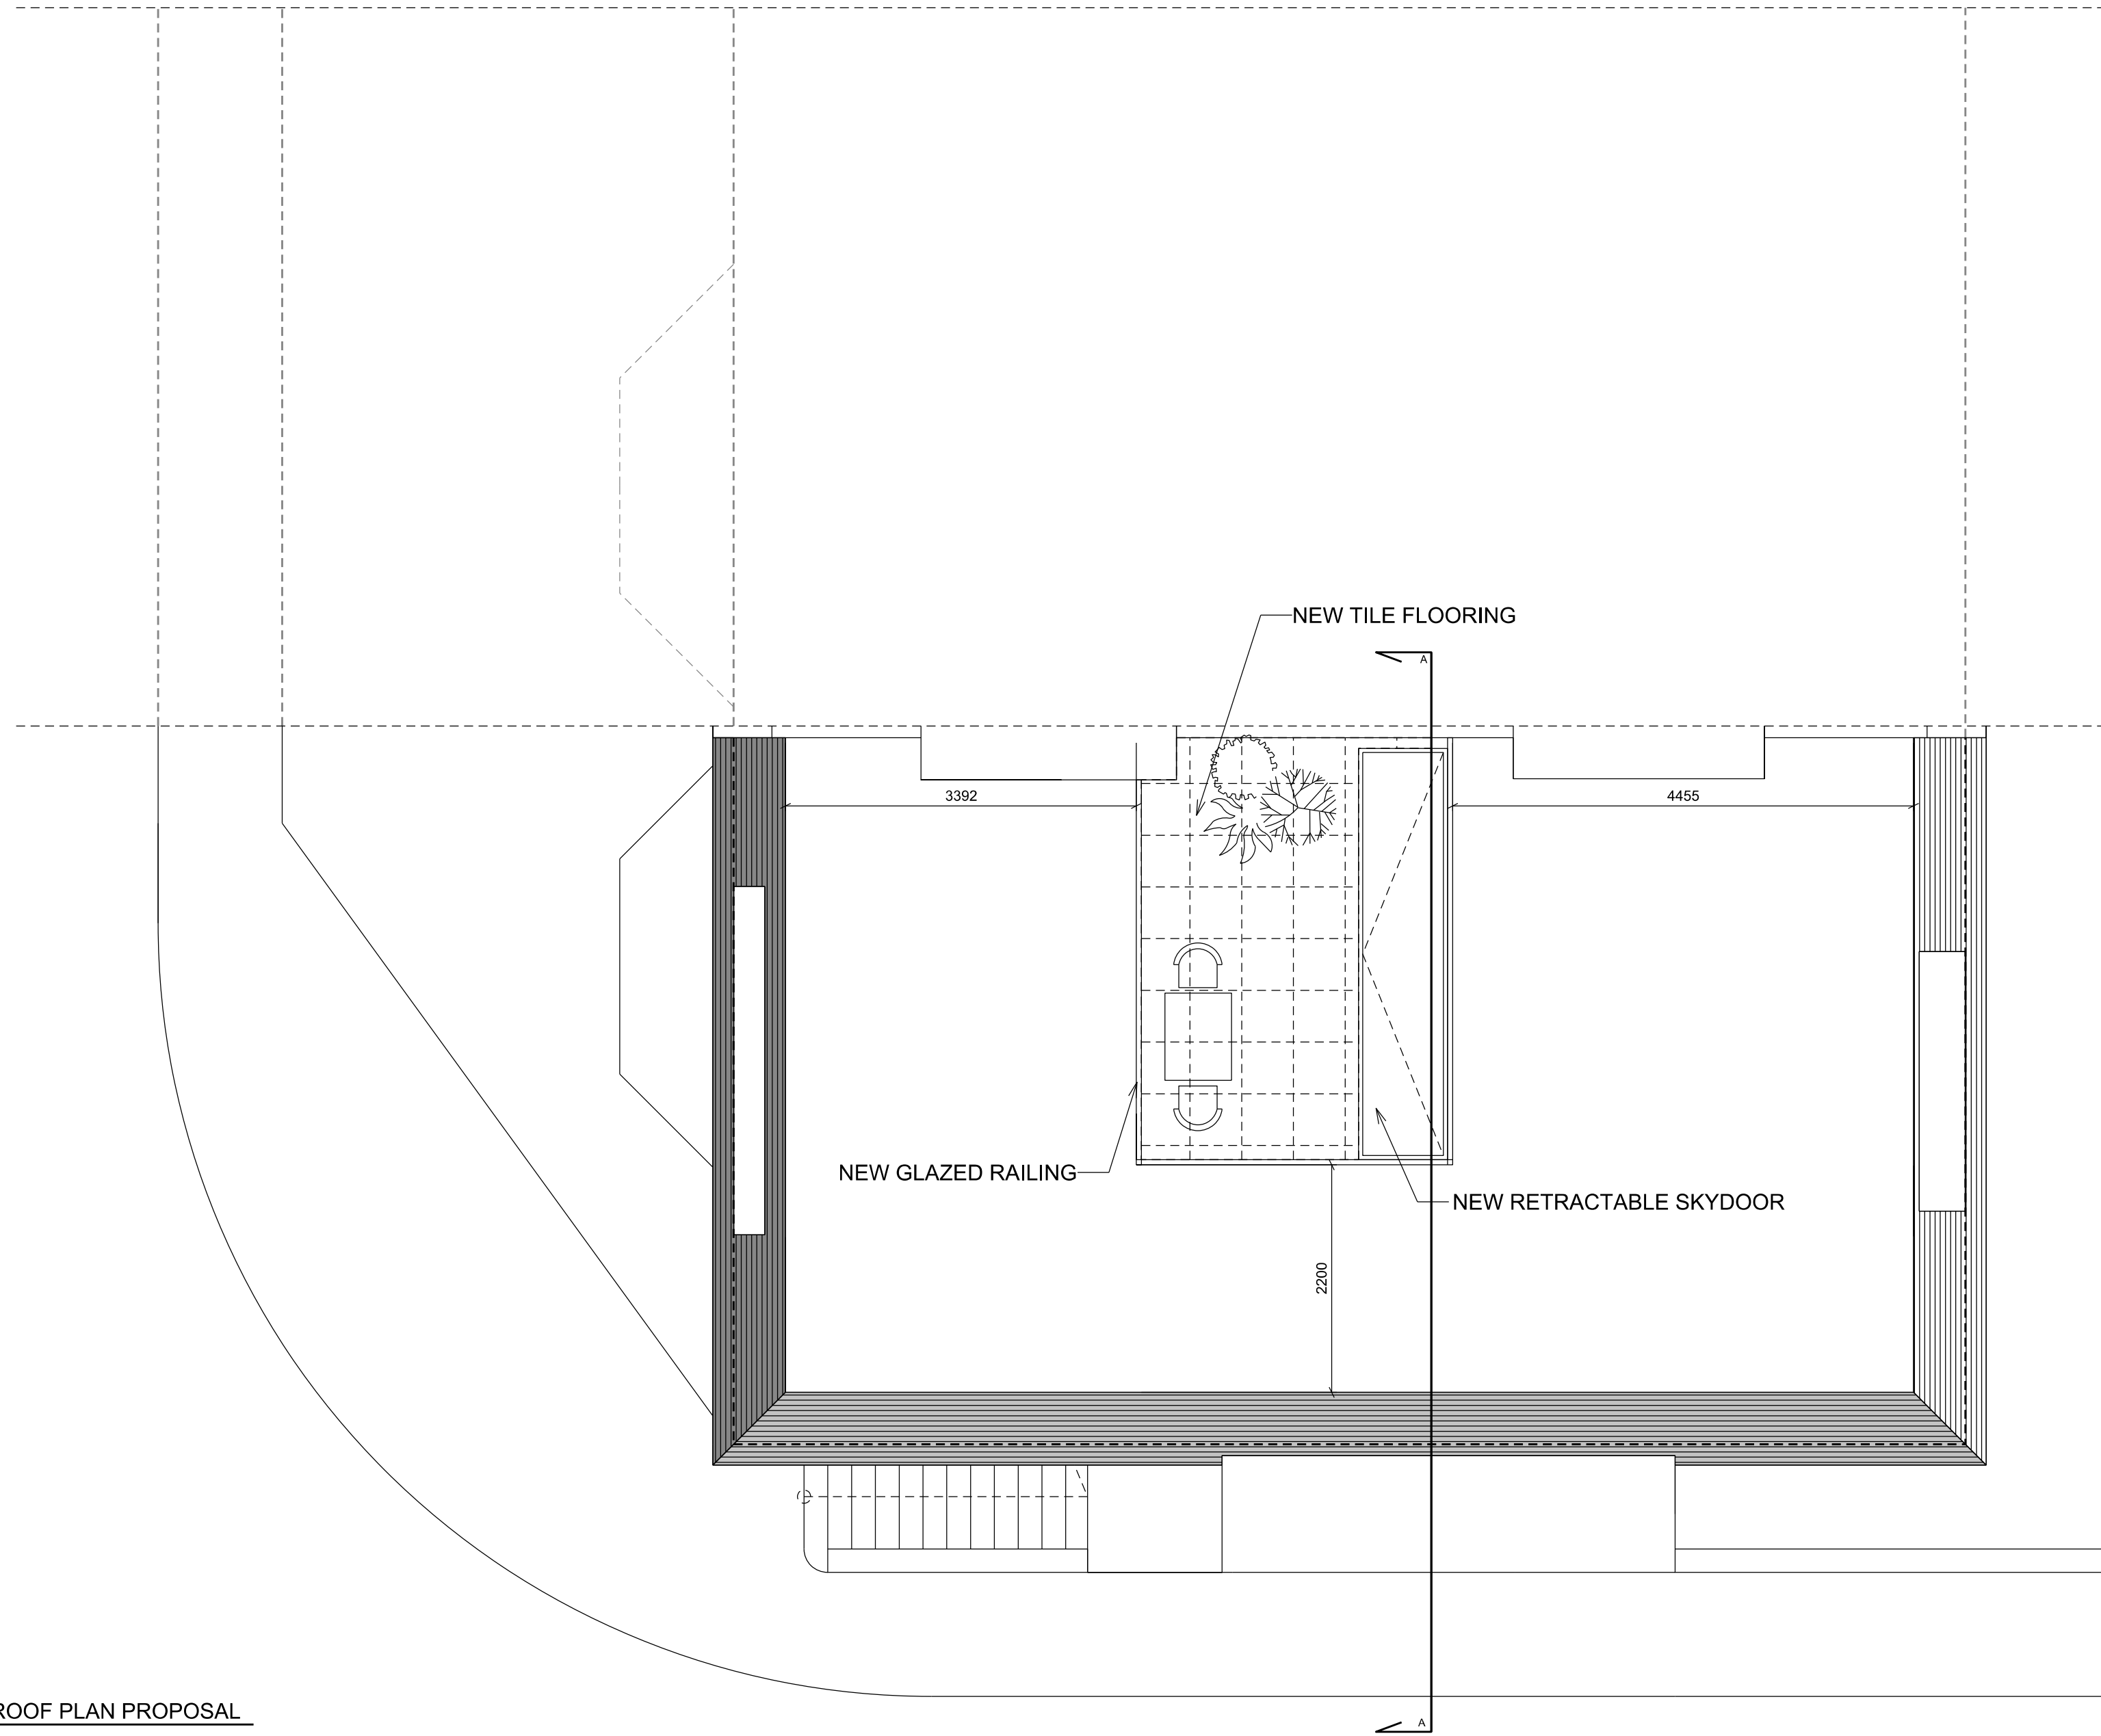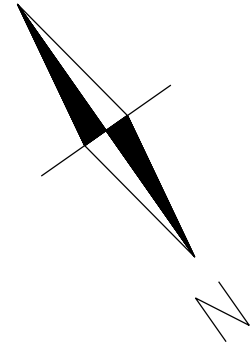

① ROOF PLAN PROPOSAL

 


Written dimensions to be taken in preferences to scaled dimensions. The Contractor is responsible for checking all dimensions before work starts.

All work is to be carried out to the requirements, and to the satisfaction of the Local Authority. These drawings are for planning purposes only

Any discrepancies to be brought to the attention of 4D Planning Consultants immediately.

Rev	Date	Description	by	chk

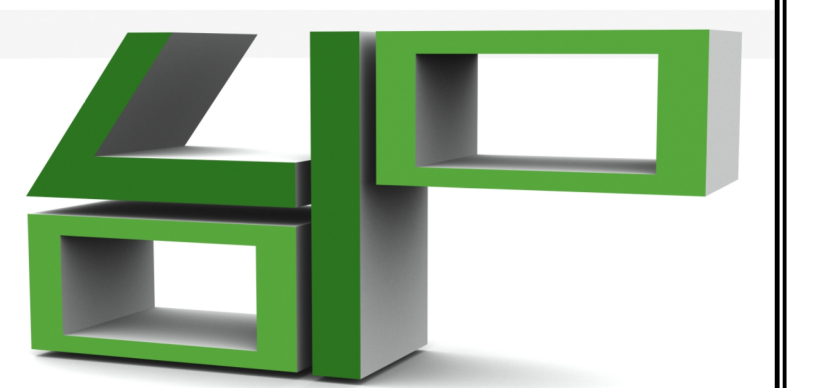



www.GetMePlanning.com

Client
Rita Toubkin


Project
**25D Cannon Place
London NW3 1EH**

Title
**Roof Plan Proposal
(Skydoor closed)**

Date	May 2015	C
Scale:	1:100 @ A3	
Drawing No.	A-0R-01	
Rev		

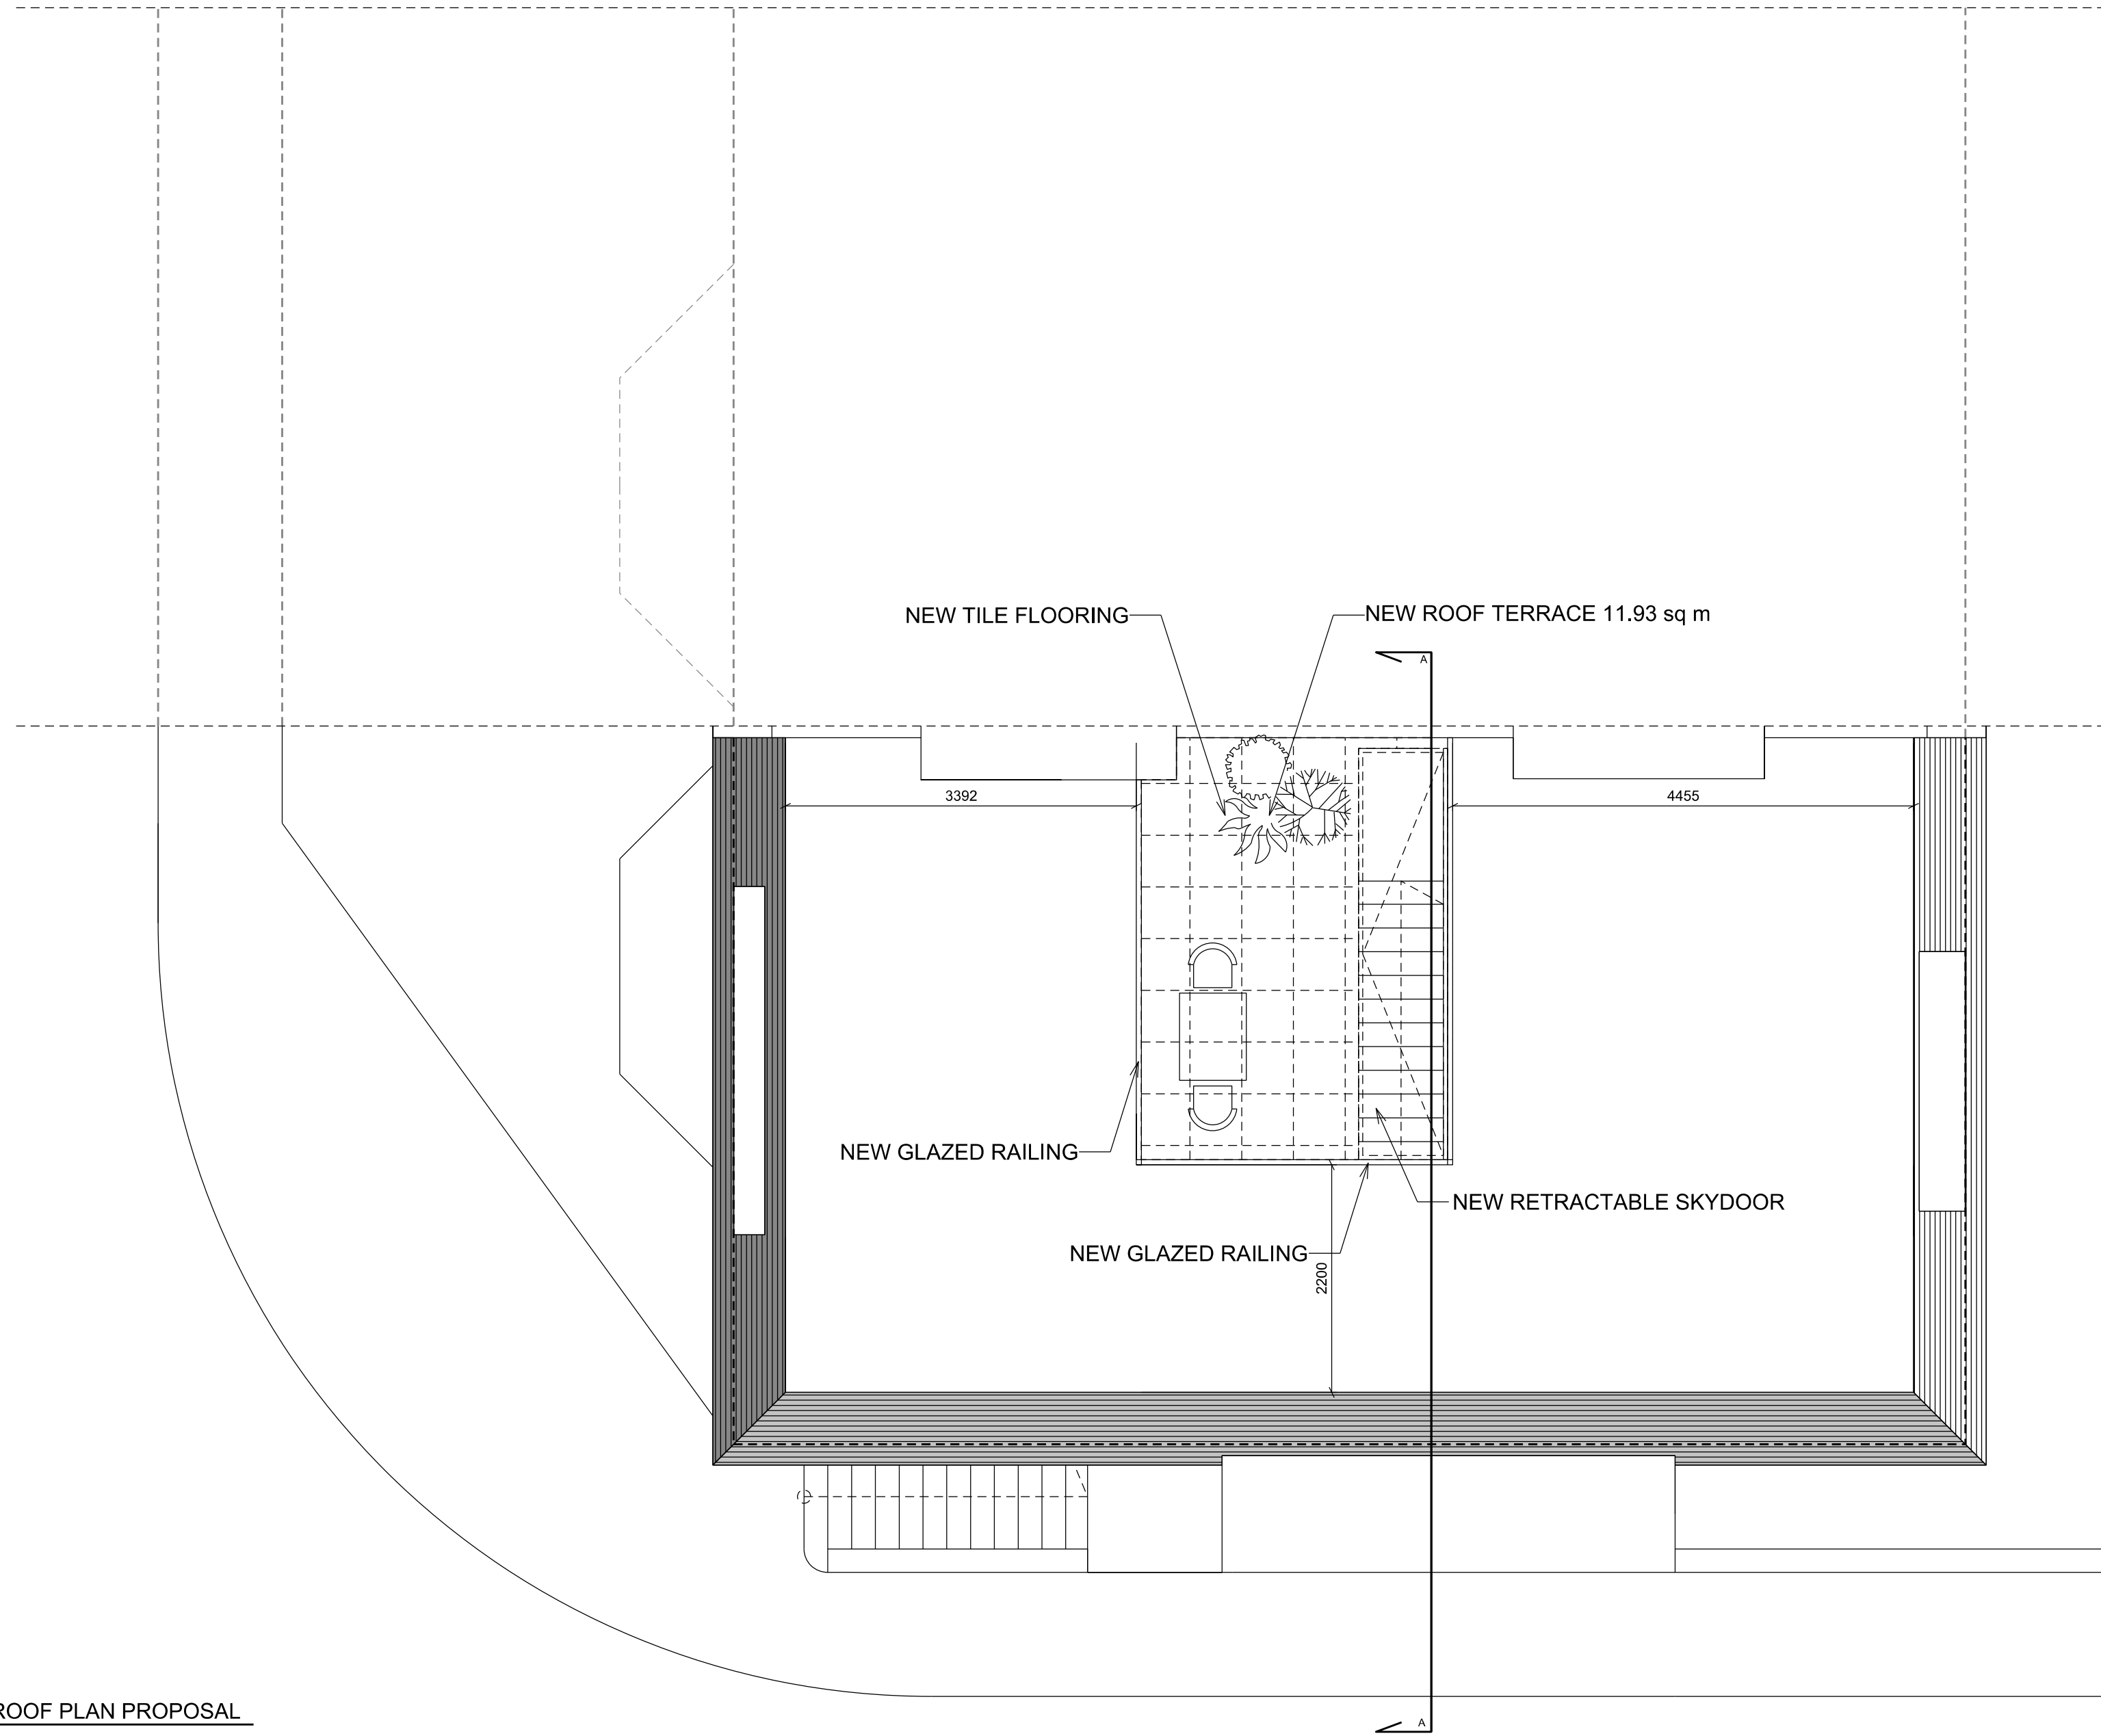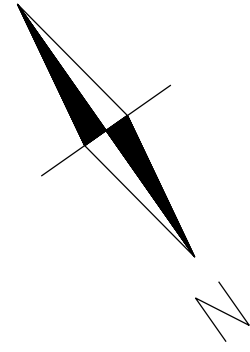

① ROOF PLAN PROPOSAL

 


Written dimensions to be taken in preferences to scaled dimensions. The Contractor is responsible for checking all dimensions before work starts.

All work is to be carried out to the requirements, and to the satisfaction of the Local Authority. These drawings are for planning purposes only

Any discrepancies to be brought to the attention of 4D Planning Consultants immediately.

Rev	Date	Description	by	chk

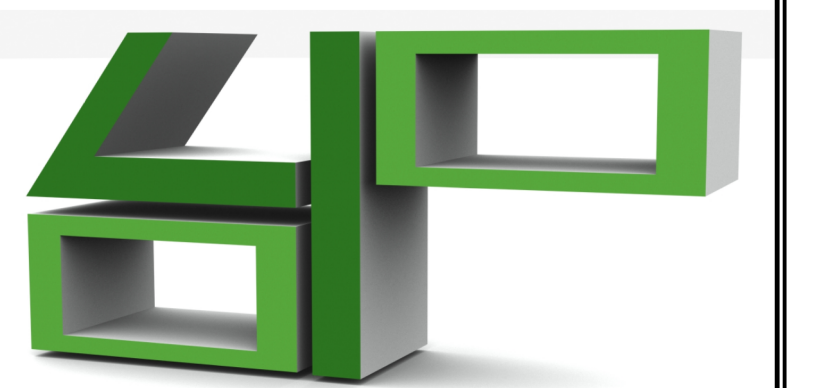


www.GetMePlanning.com

Client
Rita Toubkin


Project
**25D Cannon Place
London NW3 1EH**

Title
**Roof Plan Proposal
(Skydoor open)**


Date	May 2015	C
Scale:	1:100 @ A3	
Drawing No.	A-0R-02	
		Rev

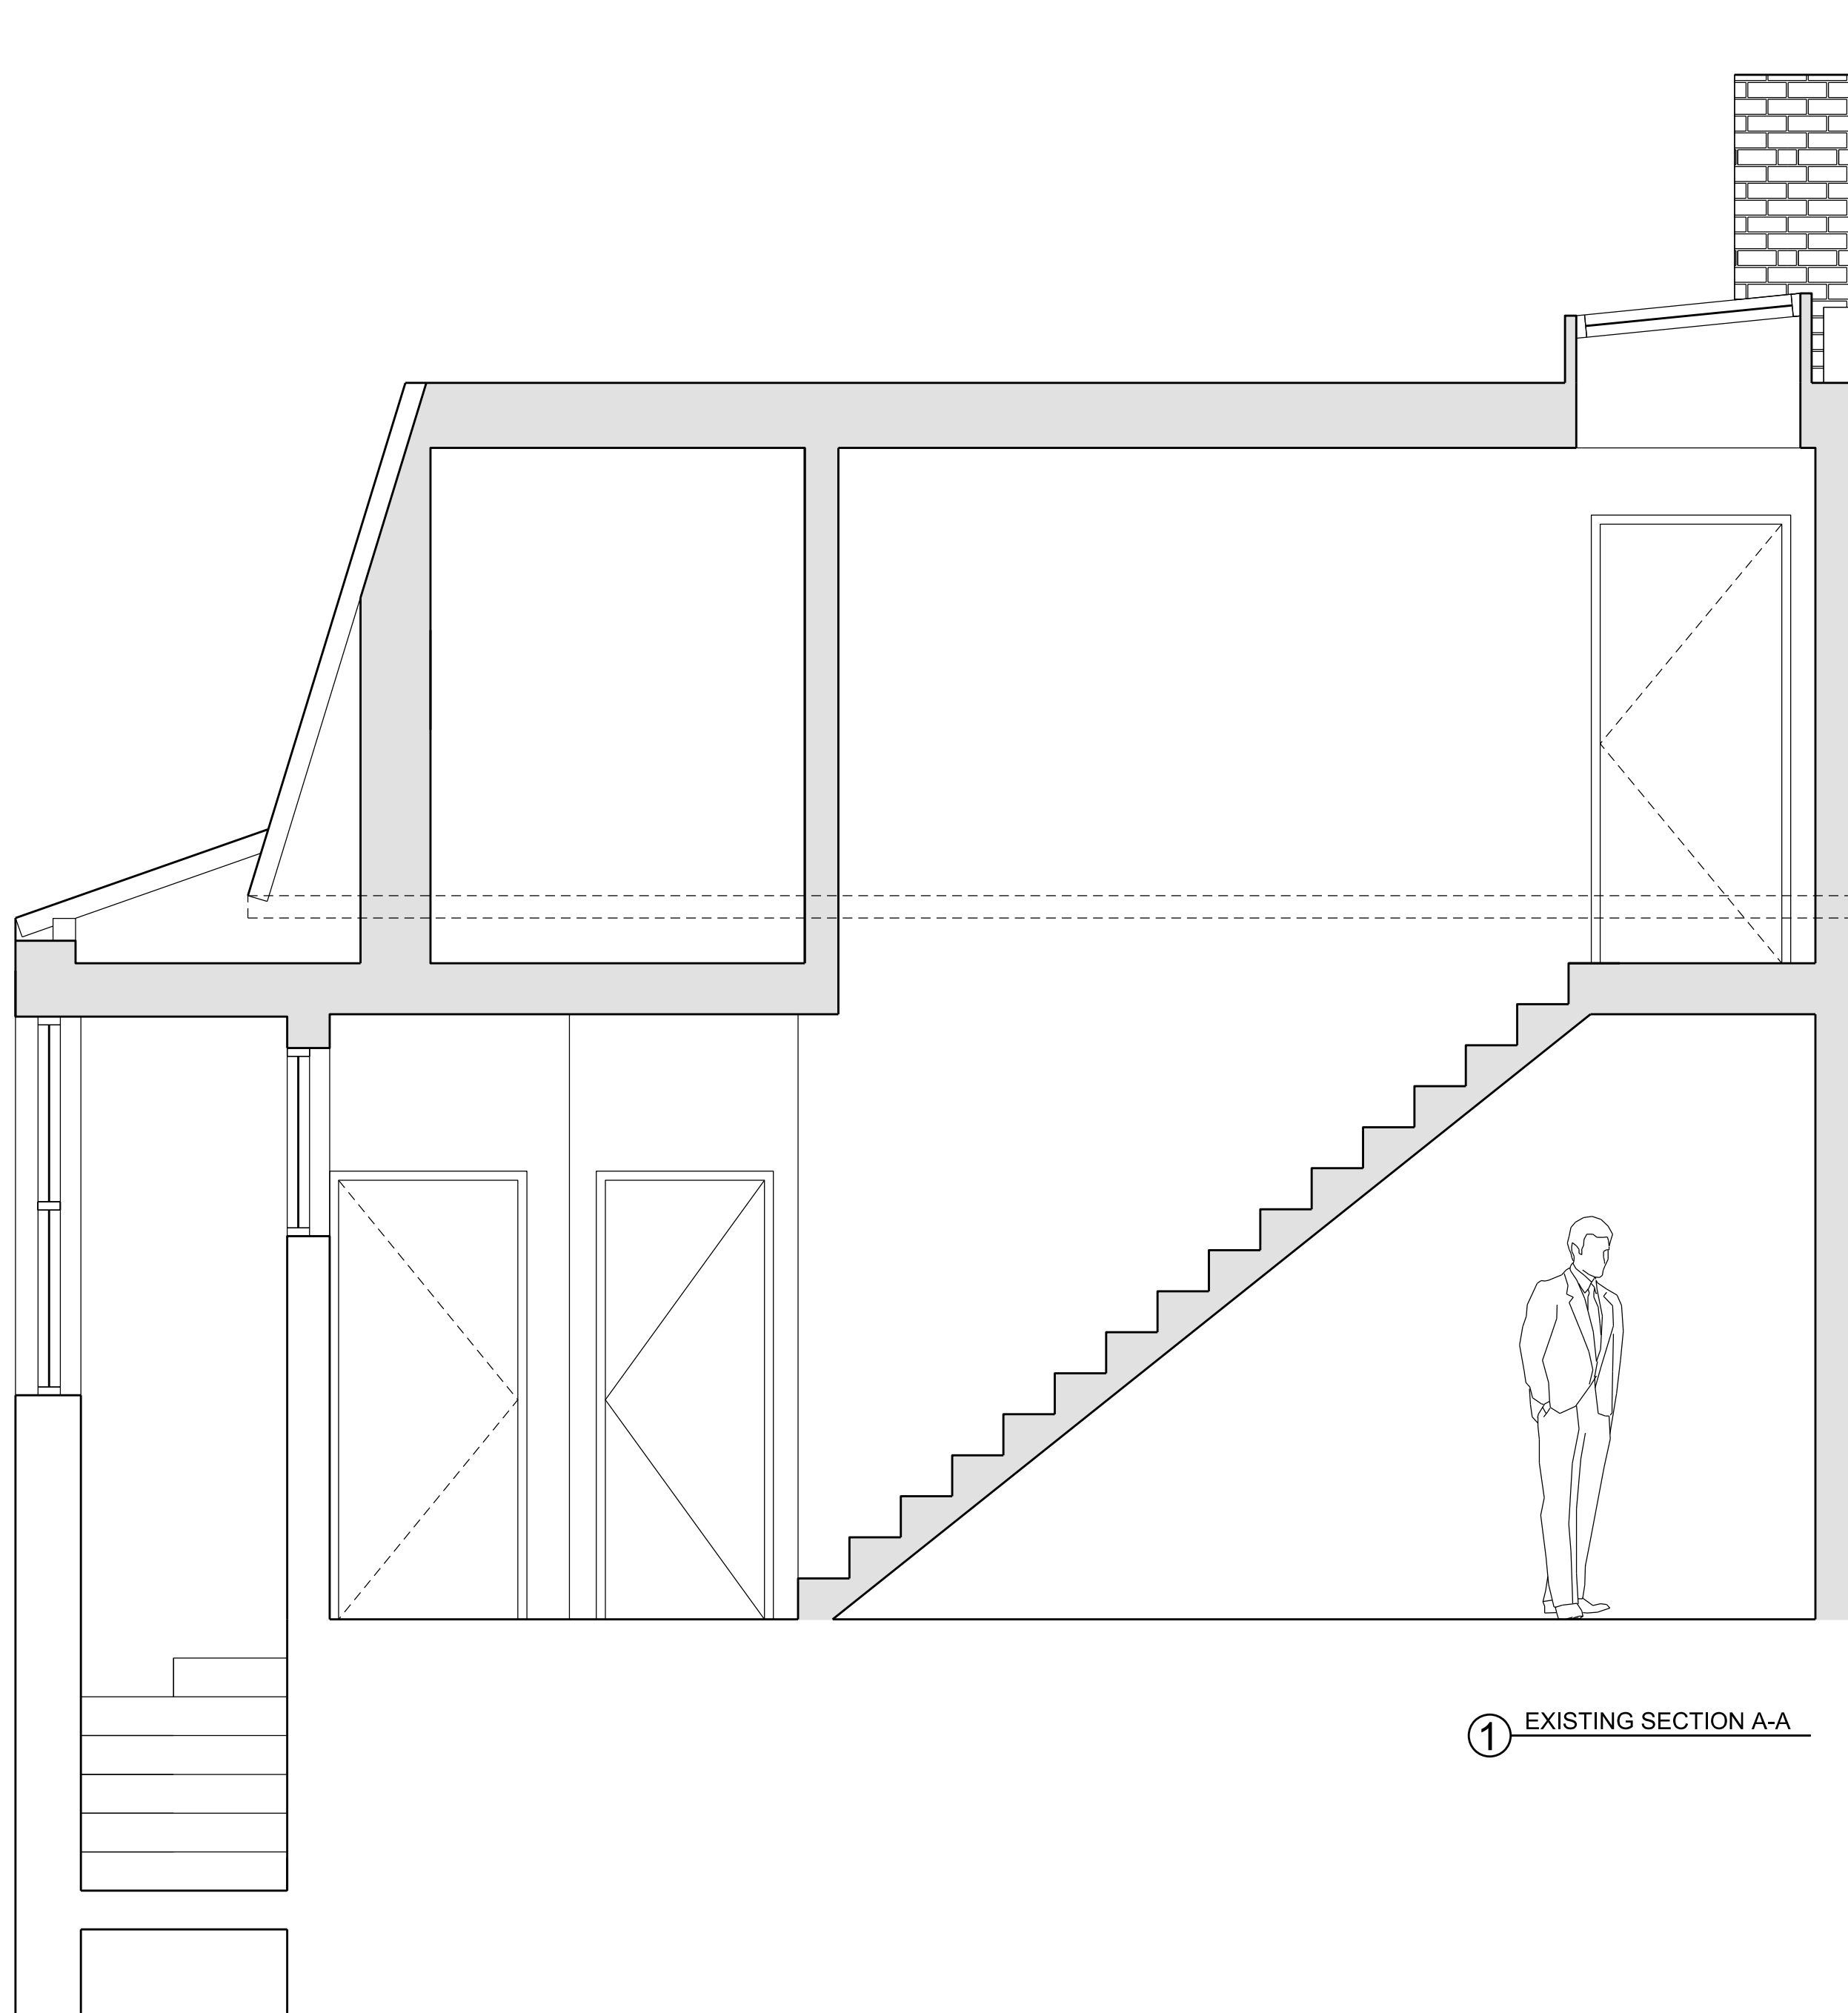

1 EXISTING SECTION A-A

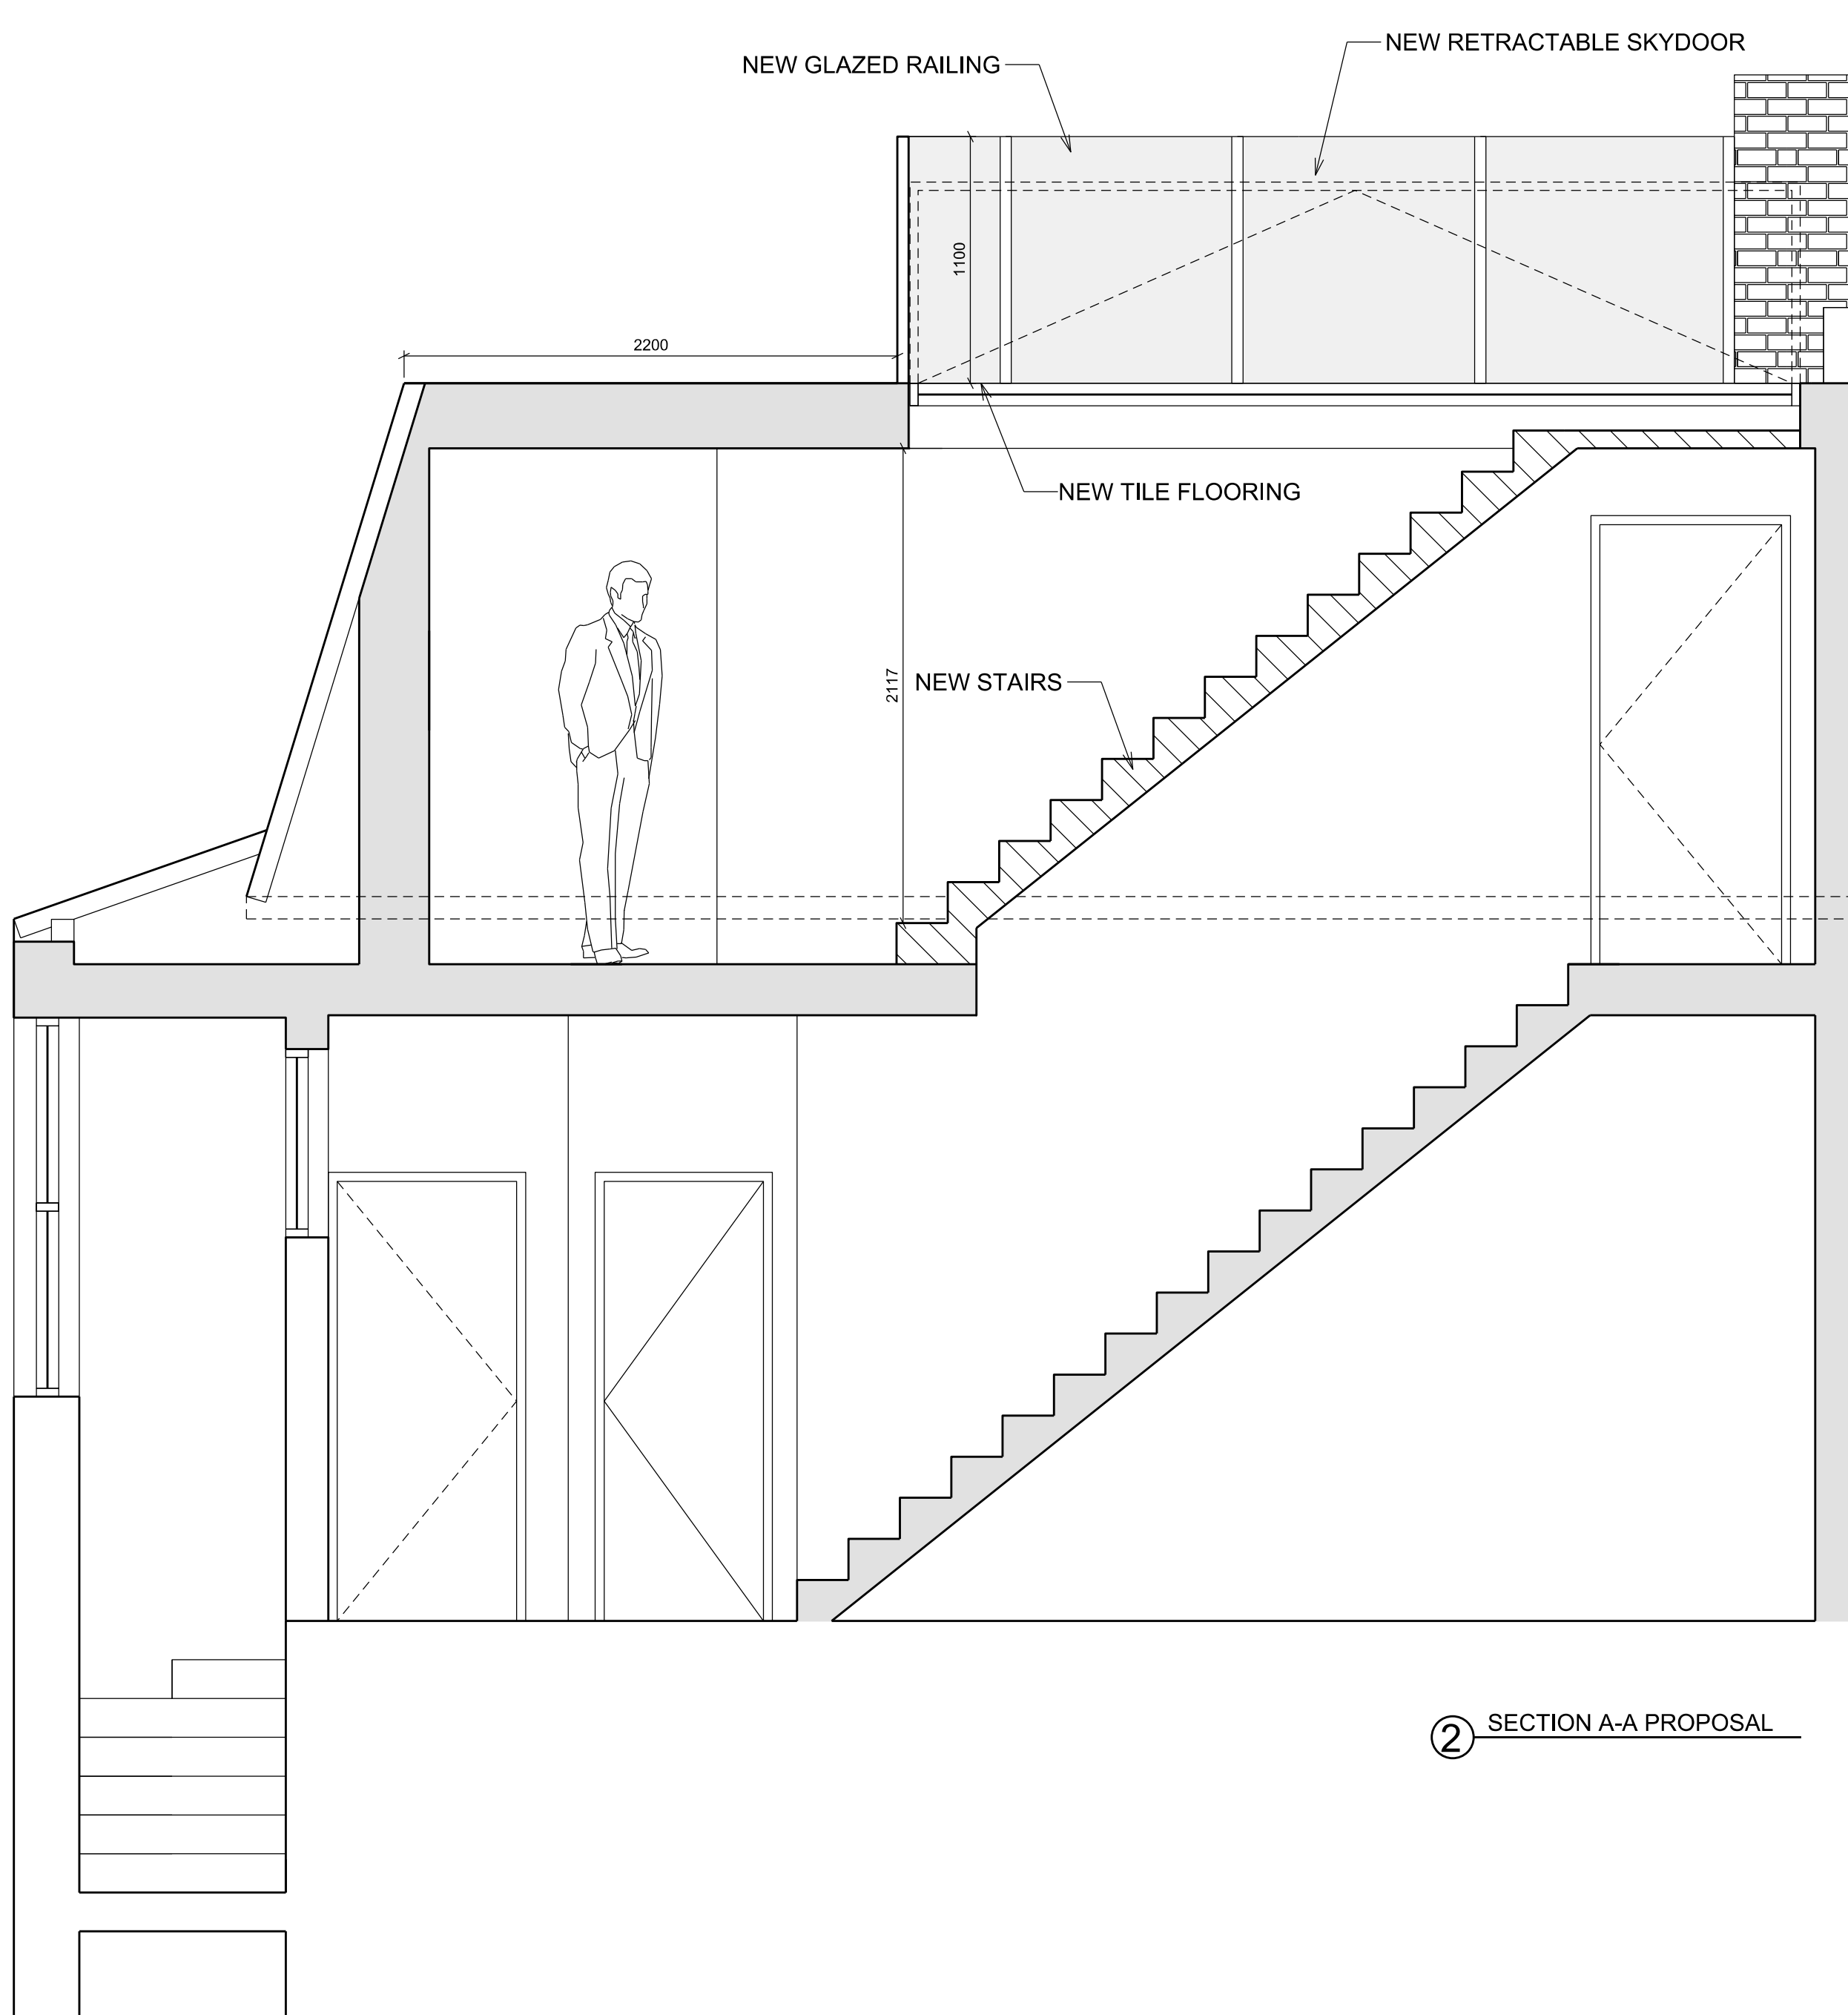

2 SECTION A-A PROPOSAL

 

Written dimensions to be taken in preferences to scaled dimensions. The Contractor is responsible for checking all dimensions before work starts.

All work is to be carried out to the requirements, and to the satisfaction of the Local Authority. These drawings are for planning purposes only

Any discrepancies to be brought to the attention of 4D Planning Consultants immediately.

Rev	Date	Description	by	chk




www.GetMePlanning.com


Client	Rita Toubkin	
Project	25D Cannon Place London NW3 1EH	
Title	Existing / Proposal Section A-A	
Date	May 2015	C
Scale:	1:50 @ A3	
Drawing No.	A-65-00	
		Rev



① EXISTING / DEMOLITION FRONT ELEVATION

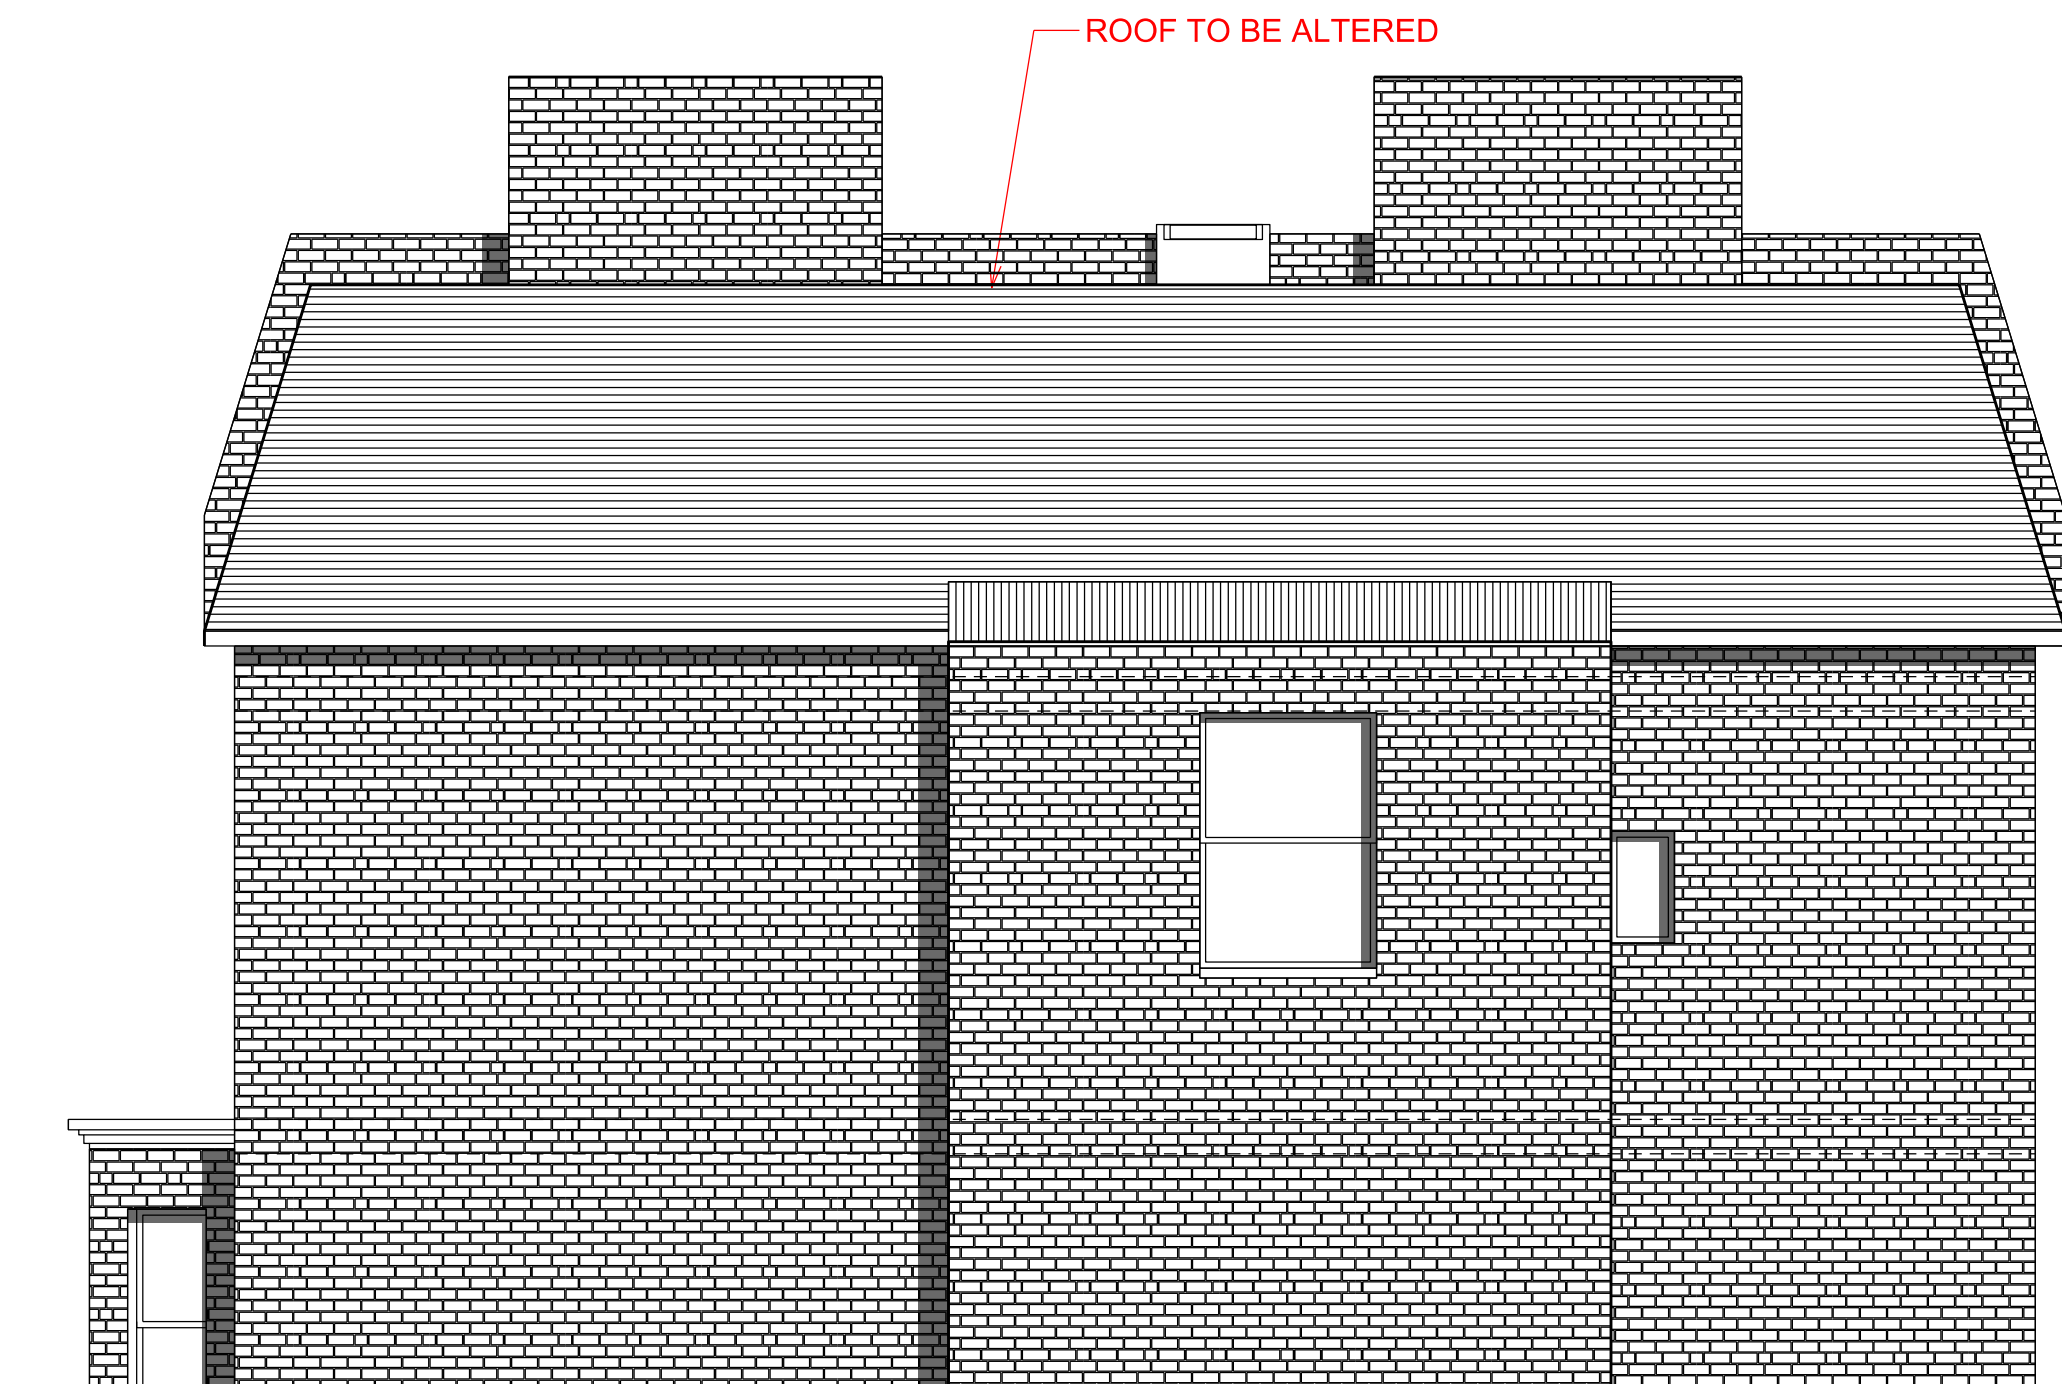

③ EXISTING / DEMOLITION SIDE ELEVATION

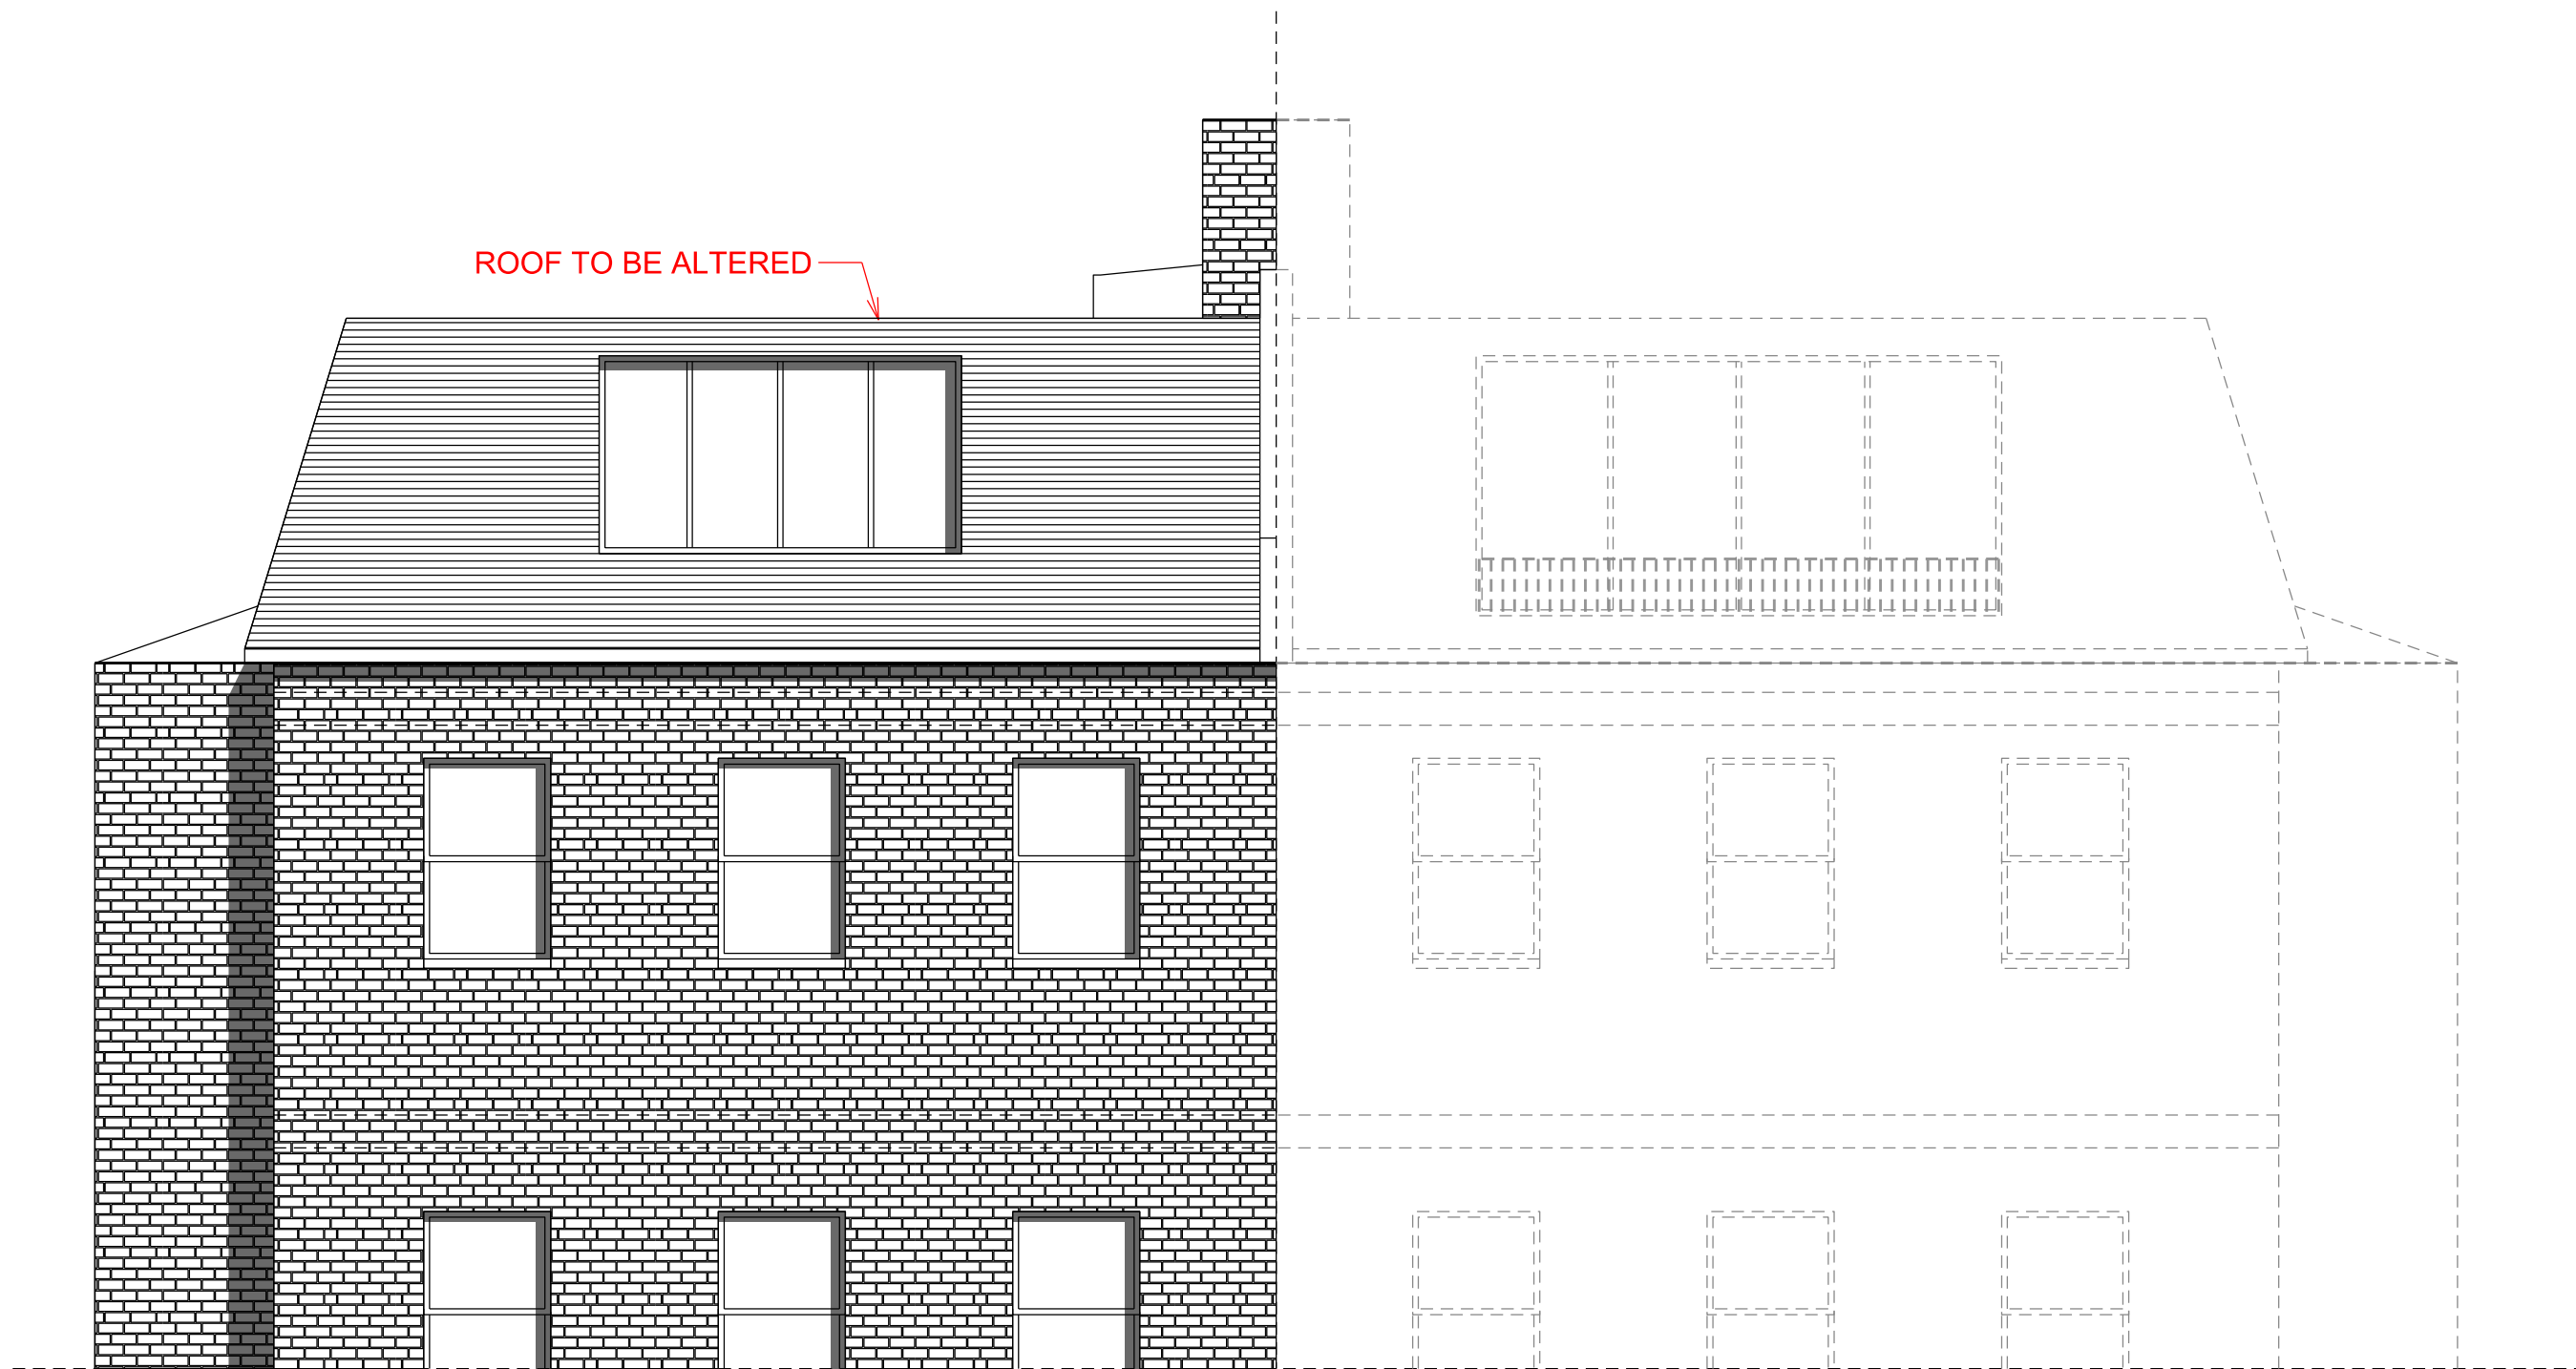

② EXISTING / DEMOLITION REAR ELEVATION




④ EXISTING SIDE ELEVATION

Written dimensions to be taken in preferences to scaled dimensions. The Contractor is responsible for checking all dimensions before work starts.

All work is to be carried out to the requirements, and to the satisfaction of the Local Authority. These drawings are for planning purposes only

Any discrepancies to be brought to the attention of 4D Planning Consultants immediately.

Rev	Date	Description	by	chk

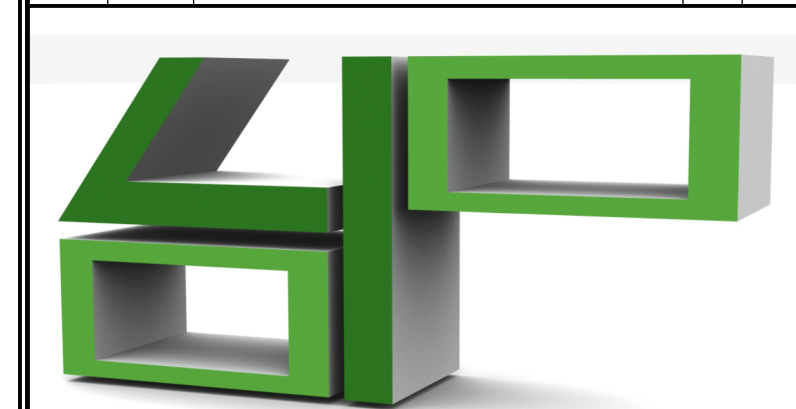

www.GetMePlanning.com

Client
Rita Toubkin


Project
**25D Cannon Place
London NW3 1EH**

Title
**Existing / Demolition
Elevations**

Date	May 2015	C
Scale:	1:100 @ A3	
Drawing No.	A-76-00	Rev




1 FRONT ELEVATION PROPOSAL

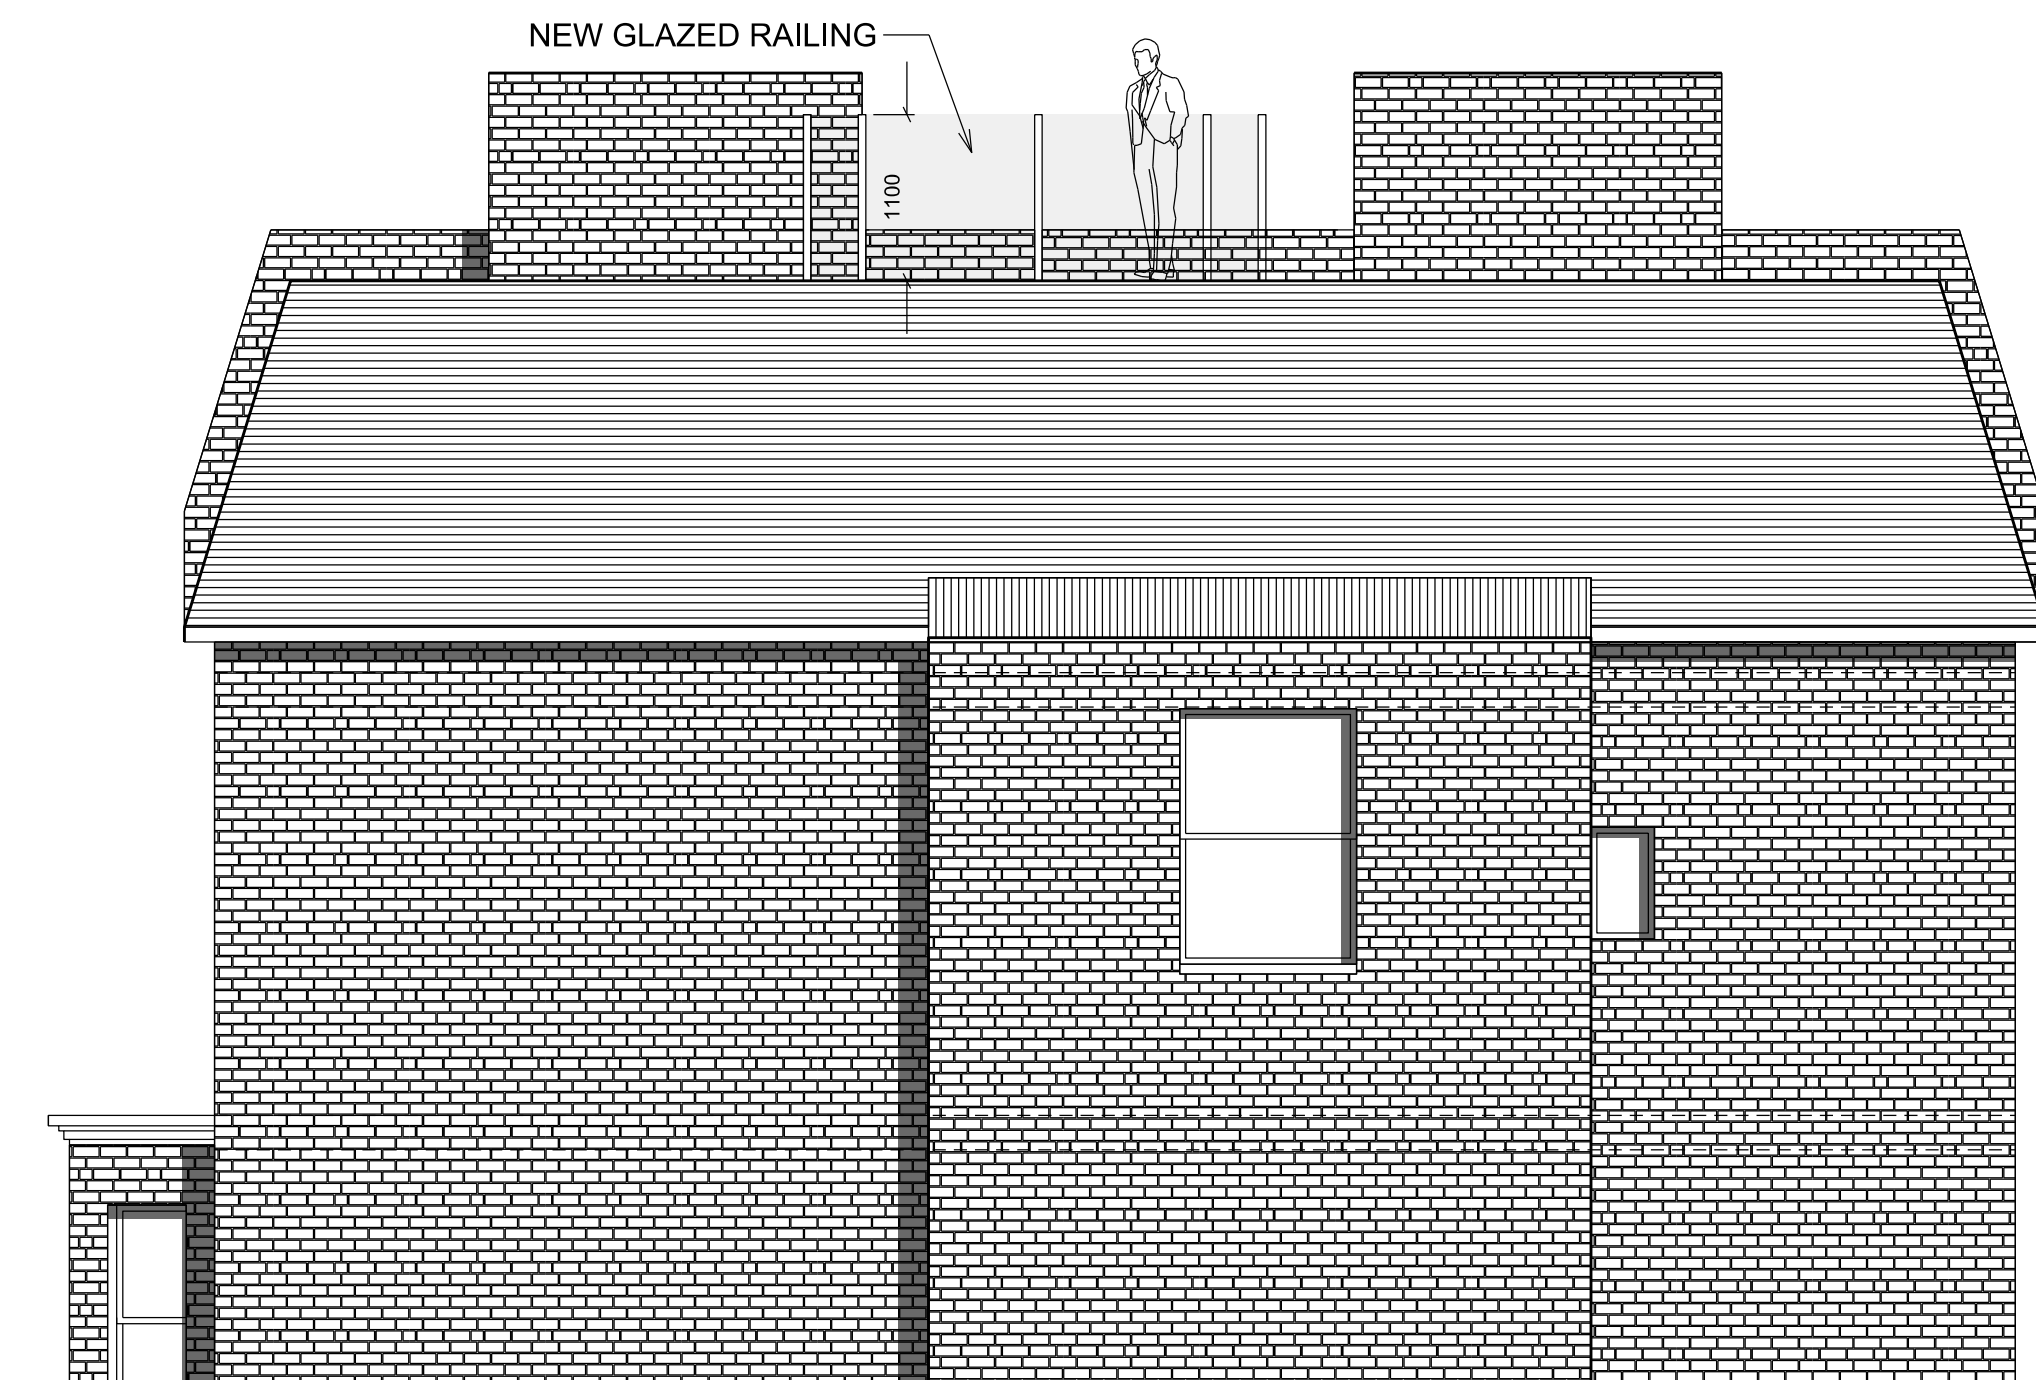

3 SIDE ELEVATION PROPOSAL



2 REAR ELEVATION PROPOSAL

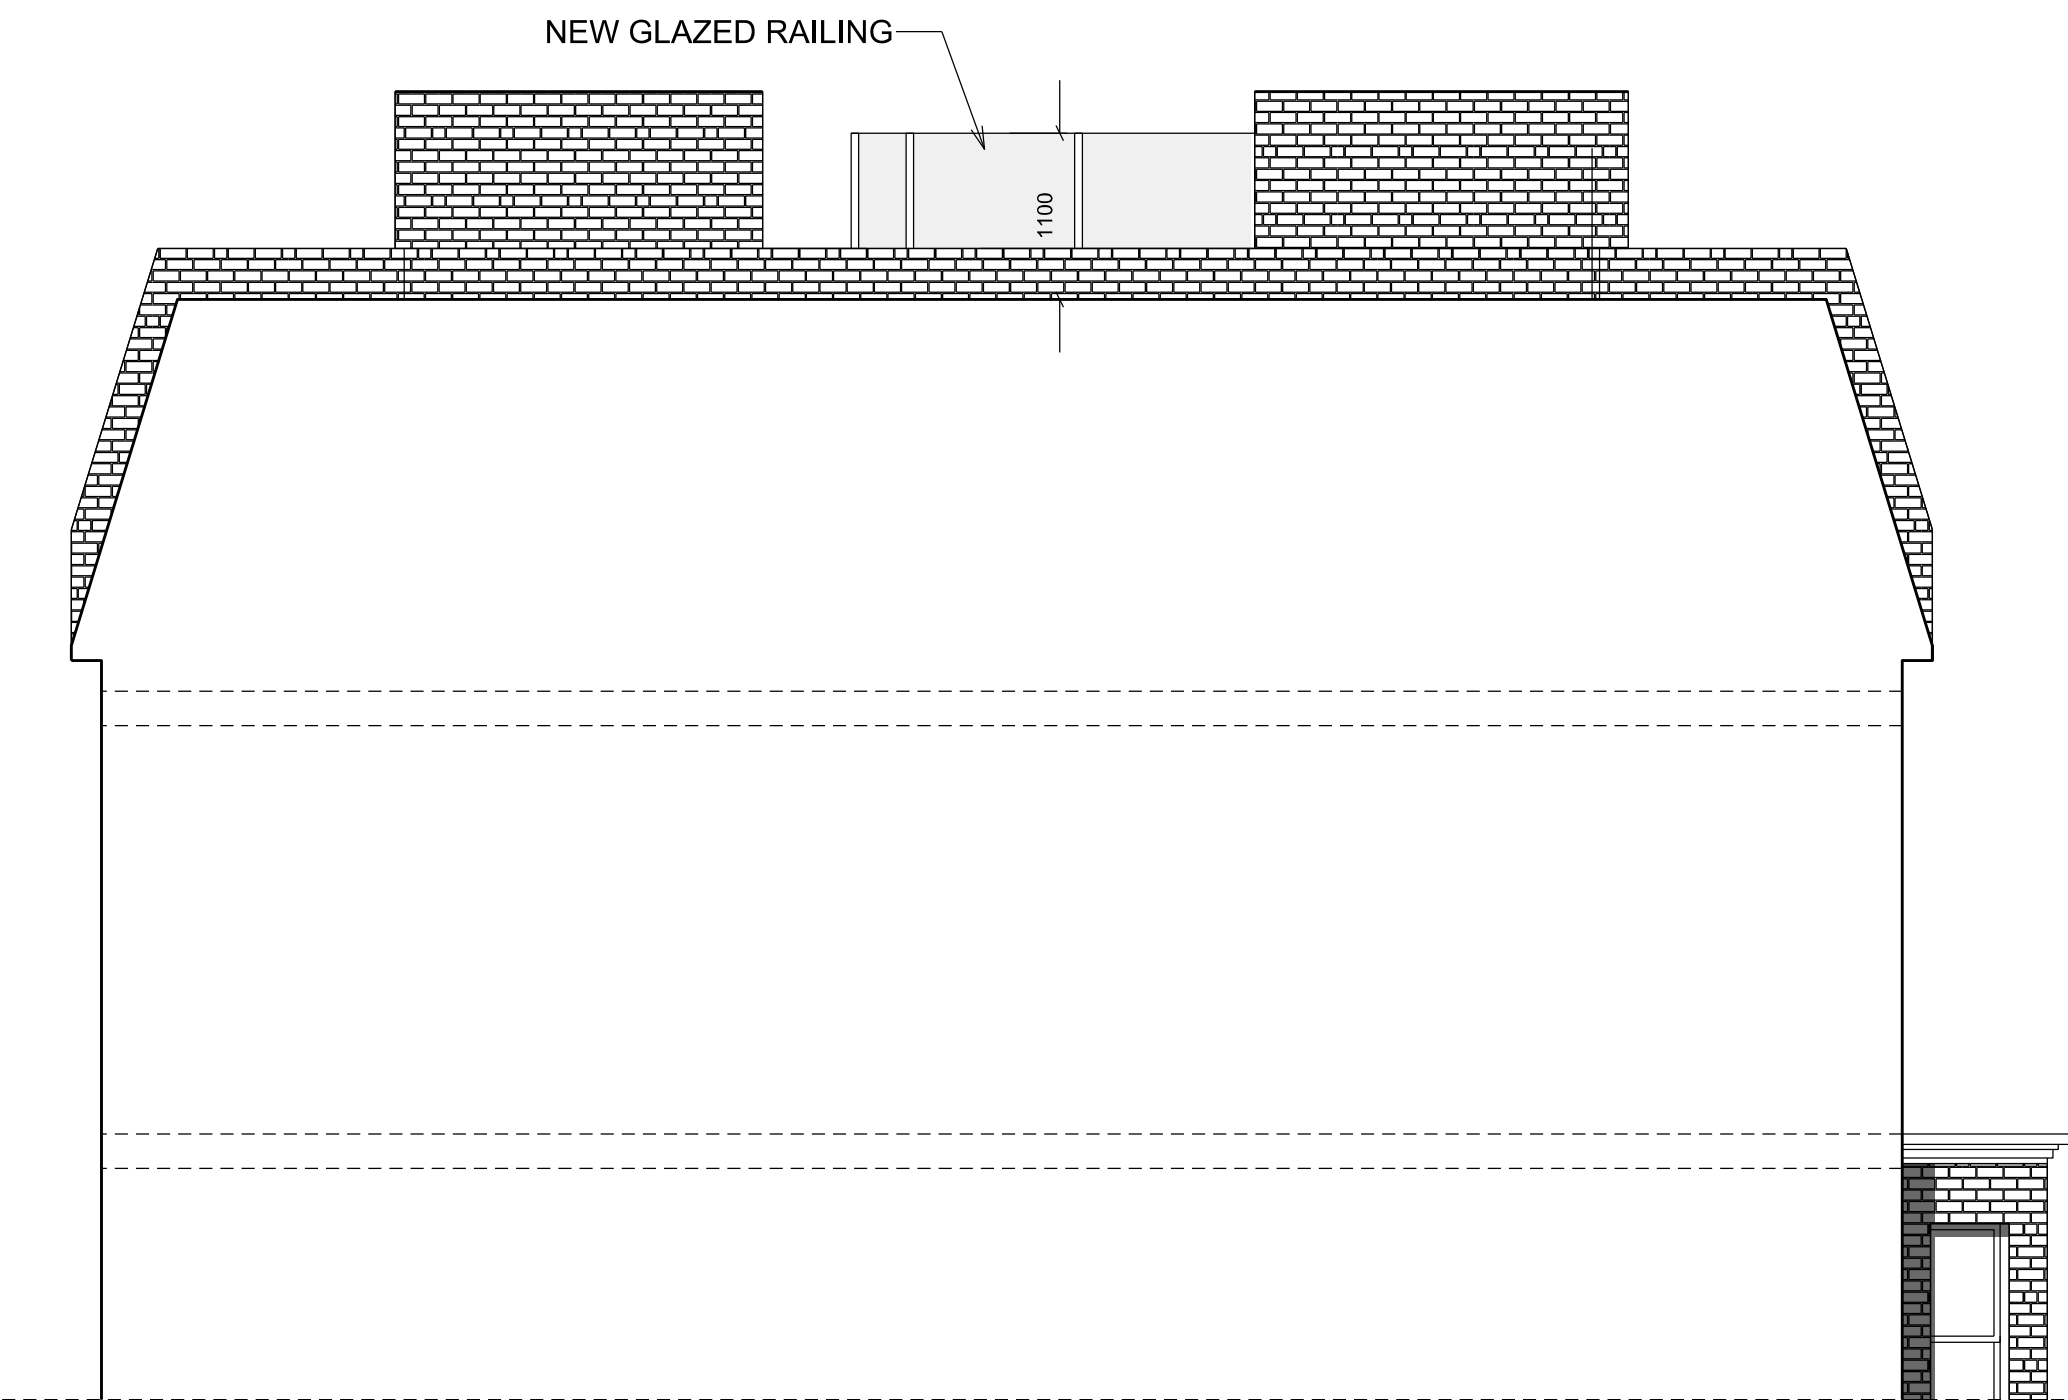

4 SIDE ELEVATION PROPOSAL

Written dimensions to be taken in preferences to scaled dimensions. The Contractor is responsible for checking all dimensions before work starts.

All work is to be carried out to the requirements, and to the satisfaction of the Local Authority. These drawings are for planning purposes only

Any discrepancies to be brought to the attention of 4D Planning Consultants immediately.

Rev	Date	Description	by	chk



www.GetMePlanning.com

Client
Rita Toubkin

Project
**25D Cannon Place
London NW3 1EH**

Title
Elevations Proposal

Date	May 2015	C
Scale:	1:100 @ A3	
Drawing No.	A-76-01	Rev