



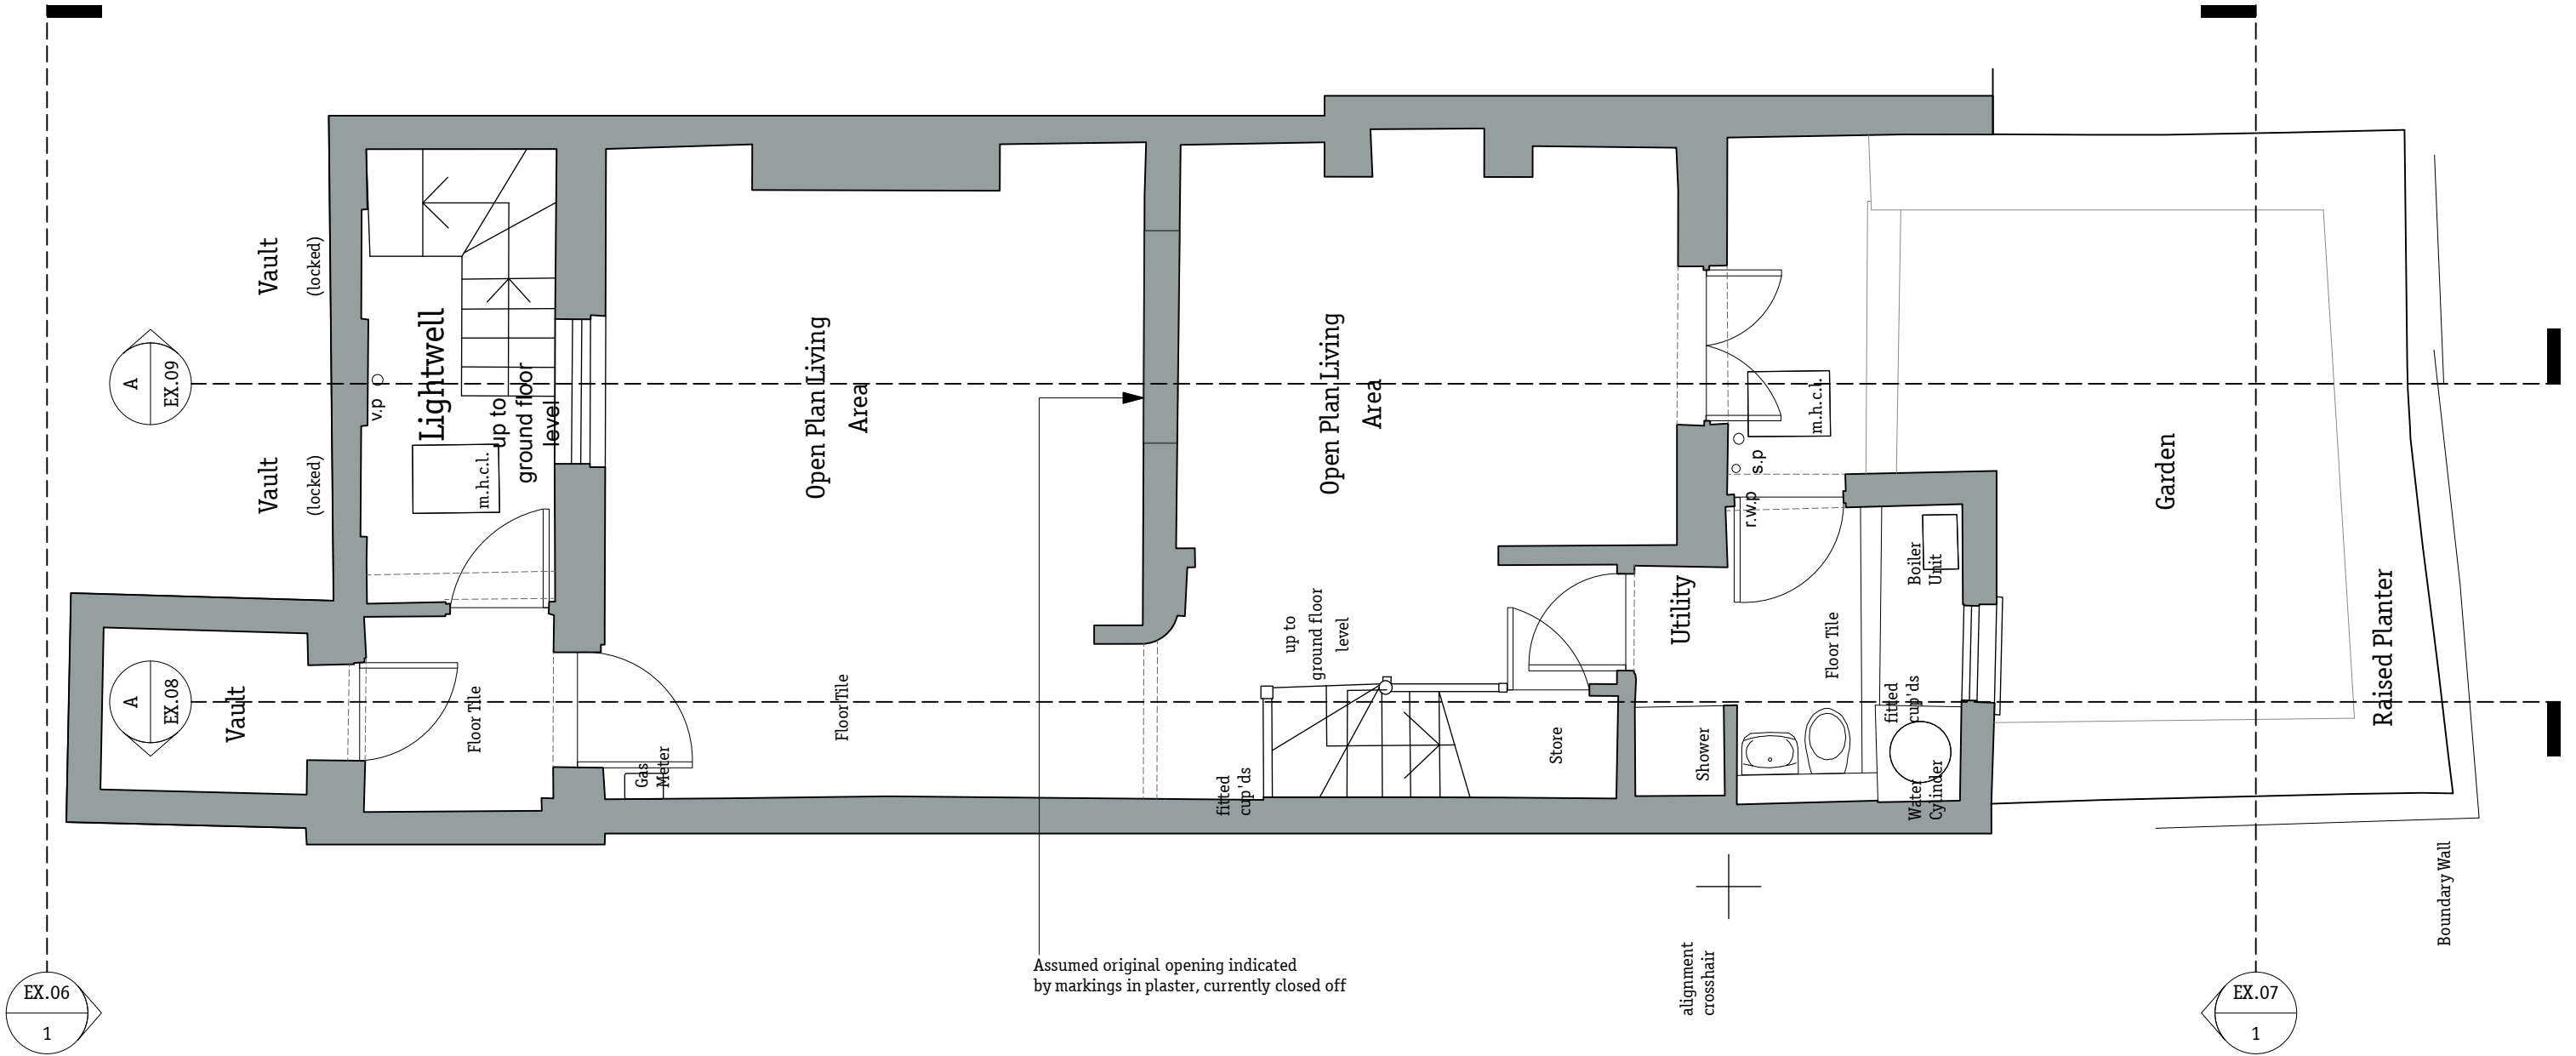

1 Existing Basement Floor Plan
1:50

 


Notes

Revision Date Description


Gundry & Ducker
Gundry & Ducker Architecture Ltd
3 Garrick Street
London WC2E 9BF
t +44(0)203 417 4895
info@gundryducker.com

Project	6 Rothwell Street		
Drawing title	Existing Basement Floor Plan		
Scale	1:50 @ A3	Drwg. No.	Rev
Date	August 2015	257.EX.01	/
Status	Planning		

Do not scale. All dimensions to be confirmed on site.
Information contained in this drawing is the sole copyright of the designer
and is not to be reproduced without permission.

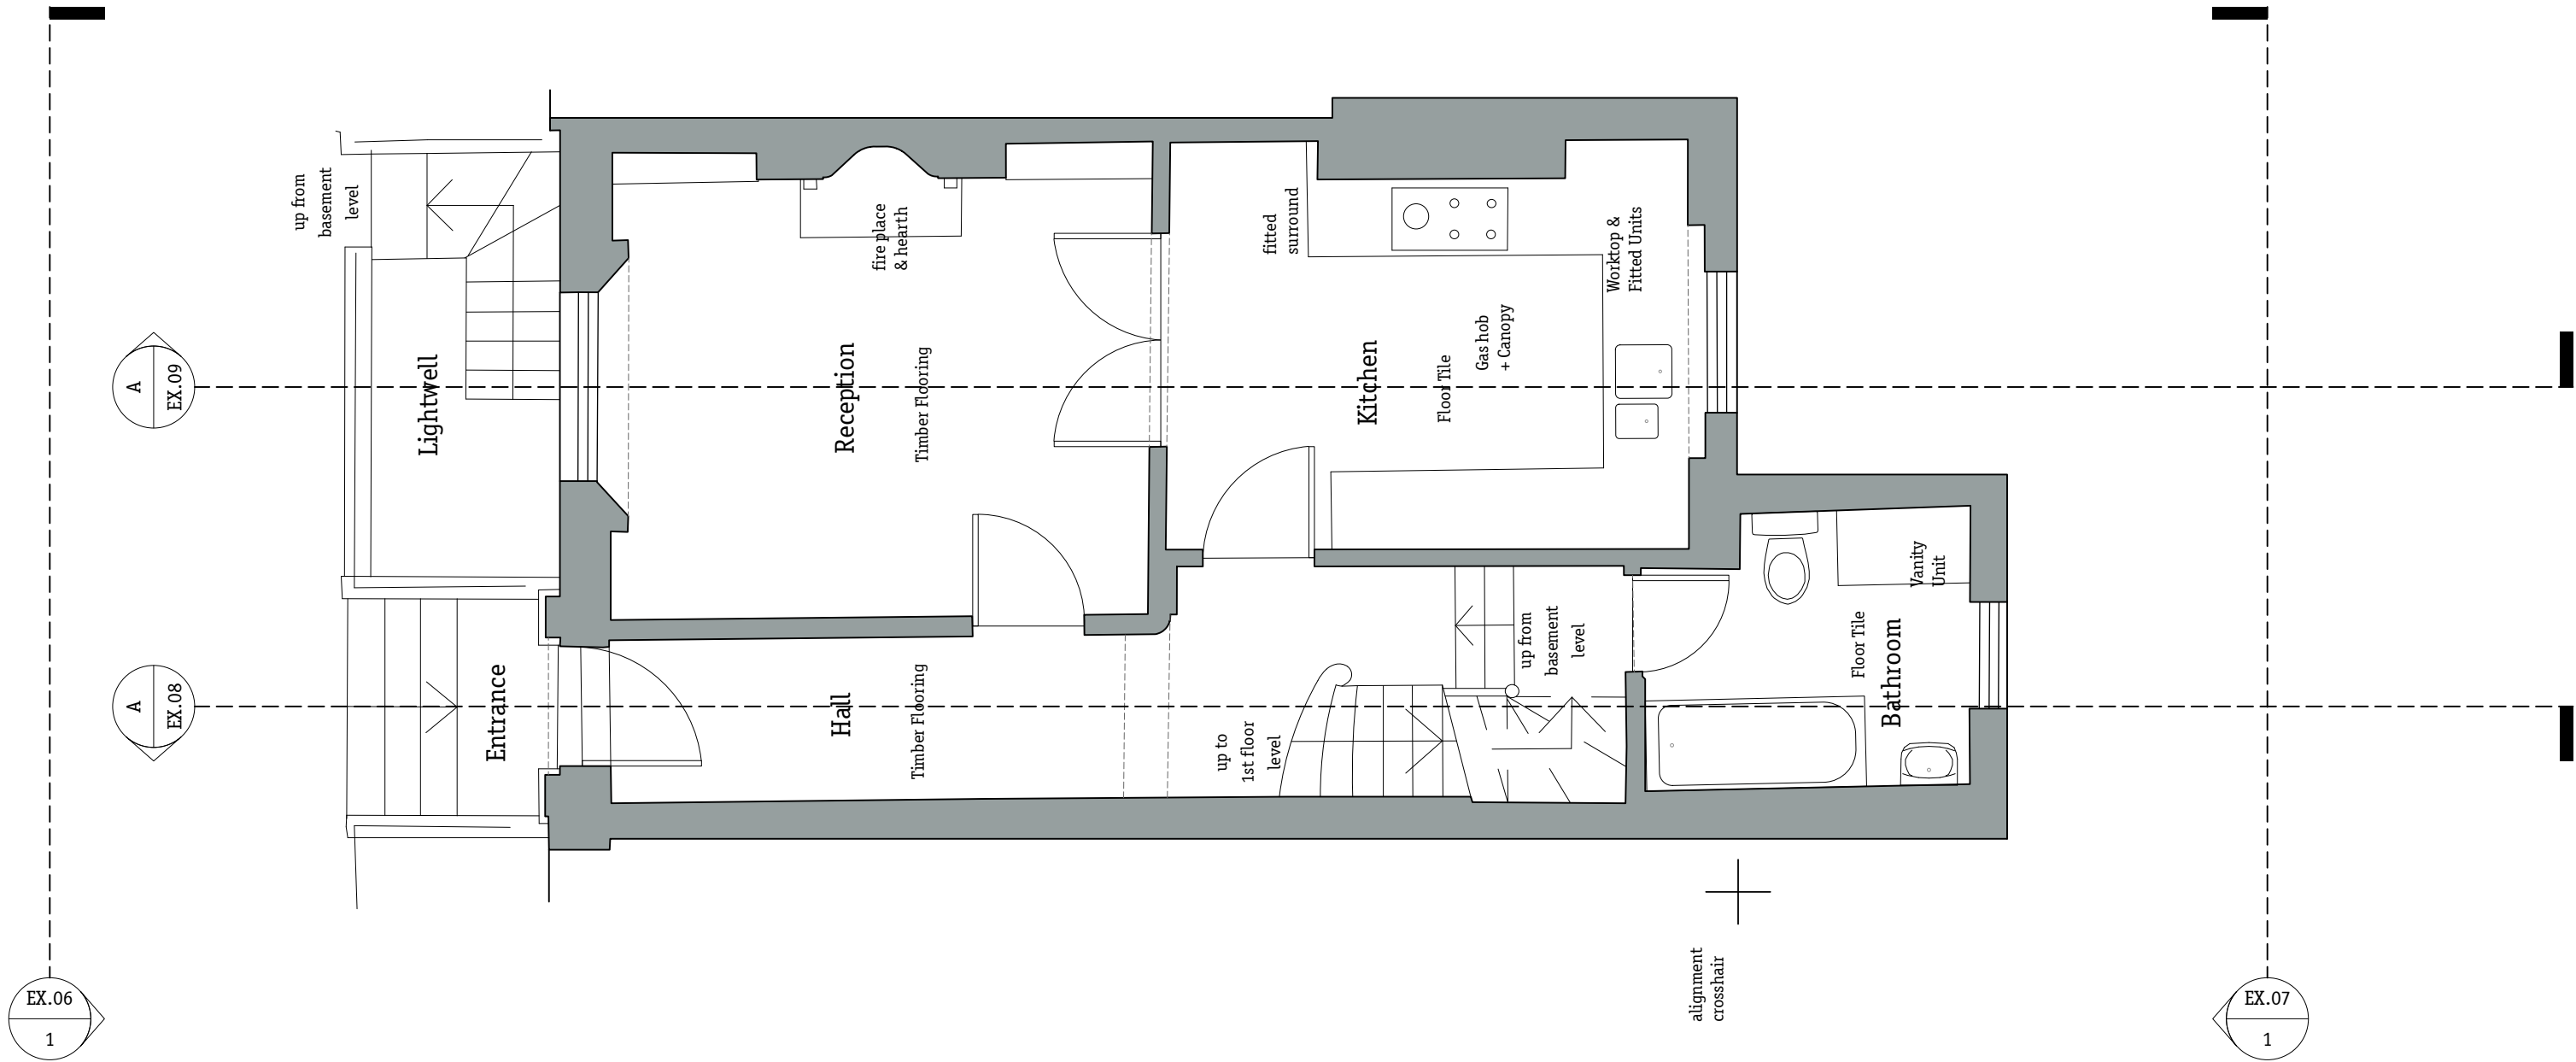

1 Existing Ground Floor Plan
1:50

 


Notes

Revision Date Description


Gundry & Ducker
Gundry & Ducker Architecture Ltd
3 Garrick Street
London WC2E 9BF
t +44(0)203 417 4895
info@gundryducker.com

Project 6 Rothwell Street
Drawing title Existing Ground Floor Plan
Scale 1:50 @ A3 Drwg. No. 257.EX.02
Date August 2015 Rev
Status Planning

Do not scale. All dimensions to be confirmed on site.
Information contained in this drawing is the sole copyright of the designer
and is not to be reproduced without permission.

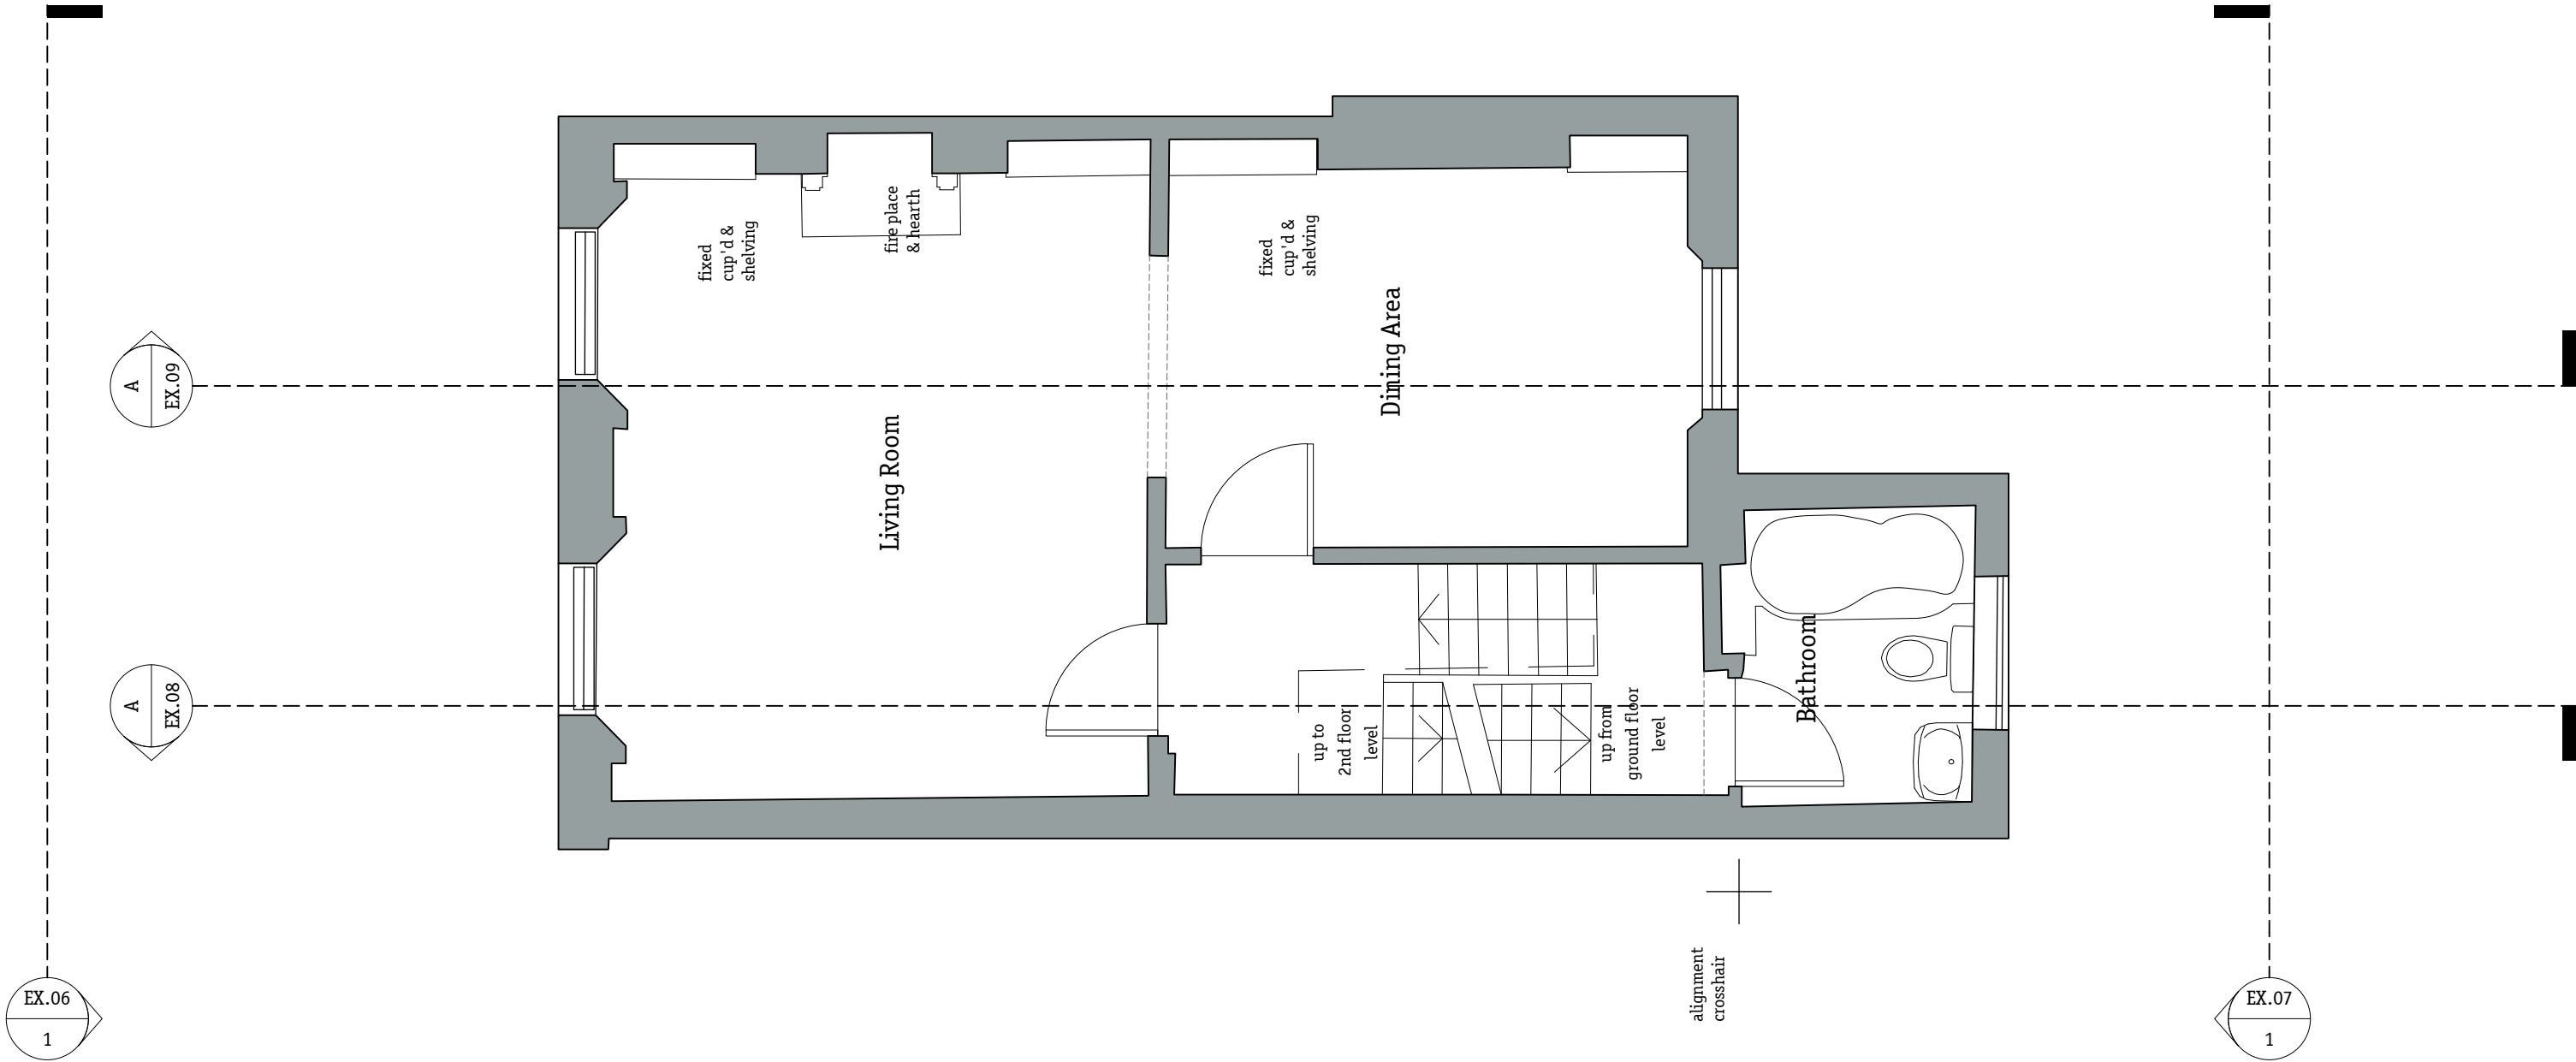

1 Existing First Floor Plan
1:50

 

Notes


-

Revision	Date	Description
----------	------	-------------


Gundry & Ducker
Gundry & Ducker Architecture Ltd
3 Garrick Street
London WC2E 9BF
t +44(0)203 417 4895
info@gundryducker.com

Project	6 Rothwell Street		
Drawing title	Existing First Floor Plan		
Scale	1:50 @ A3	Drwg. No.	Rev
Date	August 2015	257.EX.03	/
Status	Planning		

Do not scale. All dimensions to be confirmed on site.
Information contained in this drawing is the sole copyright of the designer
and is not to be reproduced without permission.

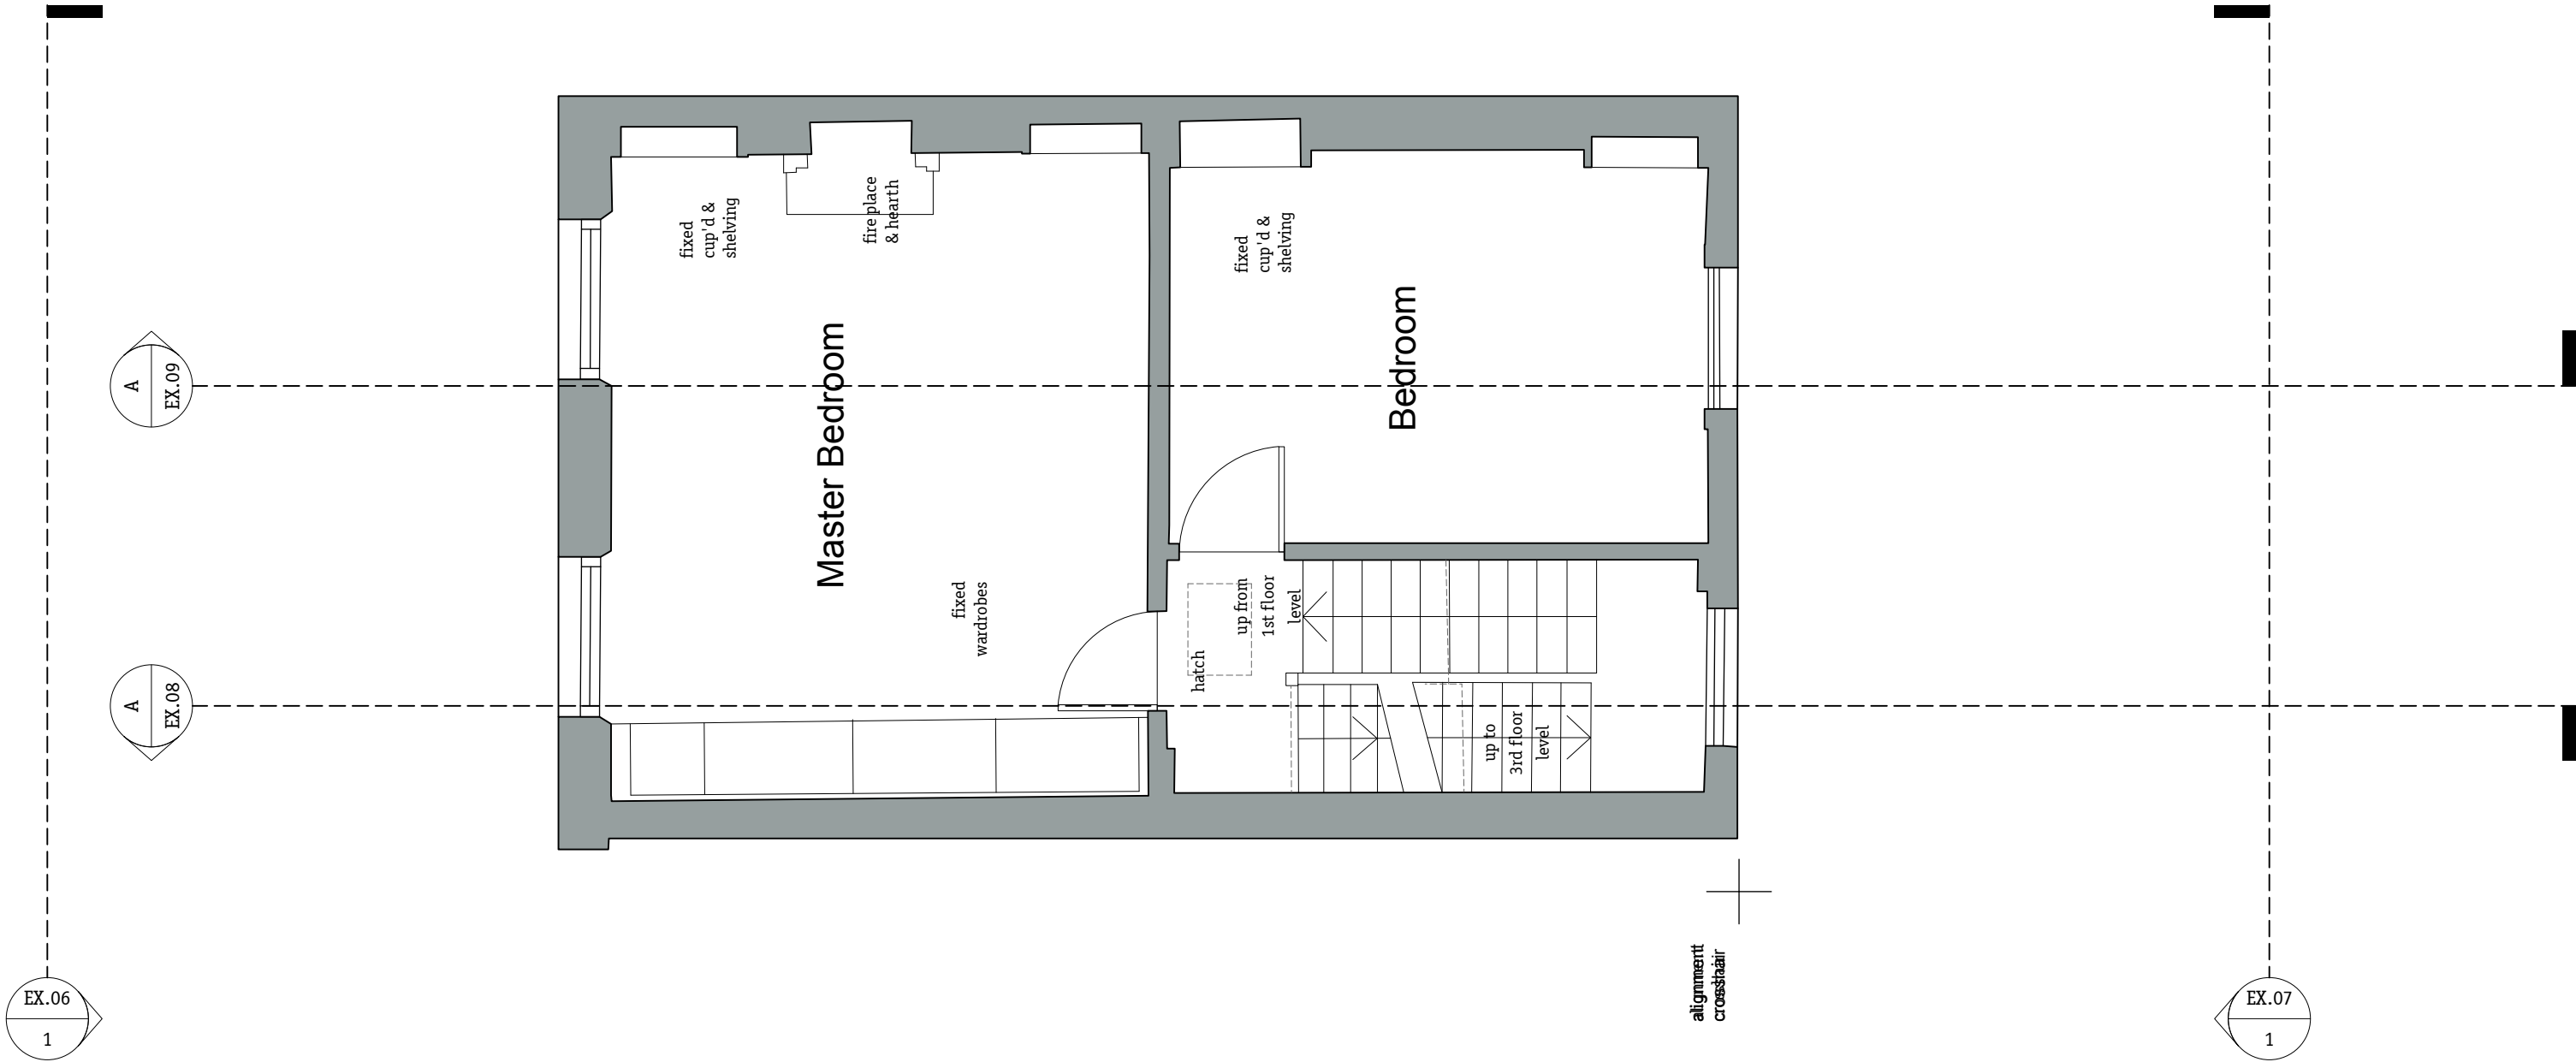

1 Existing Third Floor Plan
1:50

 

Notes


-

Revision	Date	Description
----------	------	-------------


Gundry & Ducker
Gundry & Ducker Architecture Ltd
3 Garrick Street
London WC2E 9BF
t +44(0)203 417 4895
info@gundryducker.com

Project	6 Rothwell Street		
Drawing title	Existing Third Floor Plan		
Scale	1:50 @ A3	Drwg. No.	Rev
Date	August 2015	257.EX.04	/
Status	Planning		

Do not scale. All dimensions to be confirmed on site.
Information contained in this drawing is the sole copyright of the designer
and is not to be reproduced without permission.

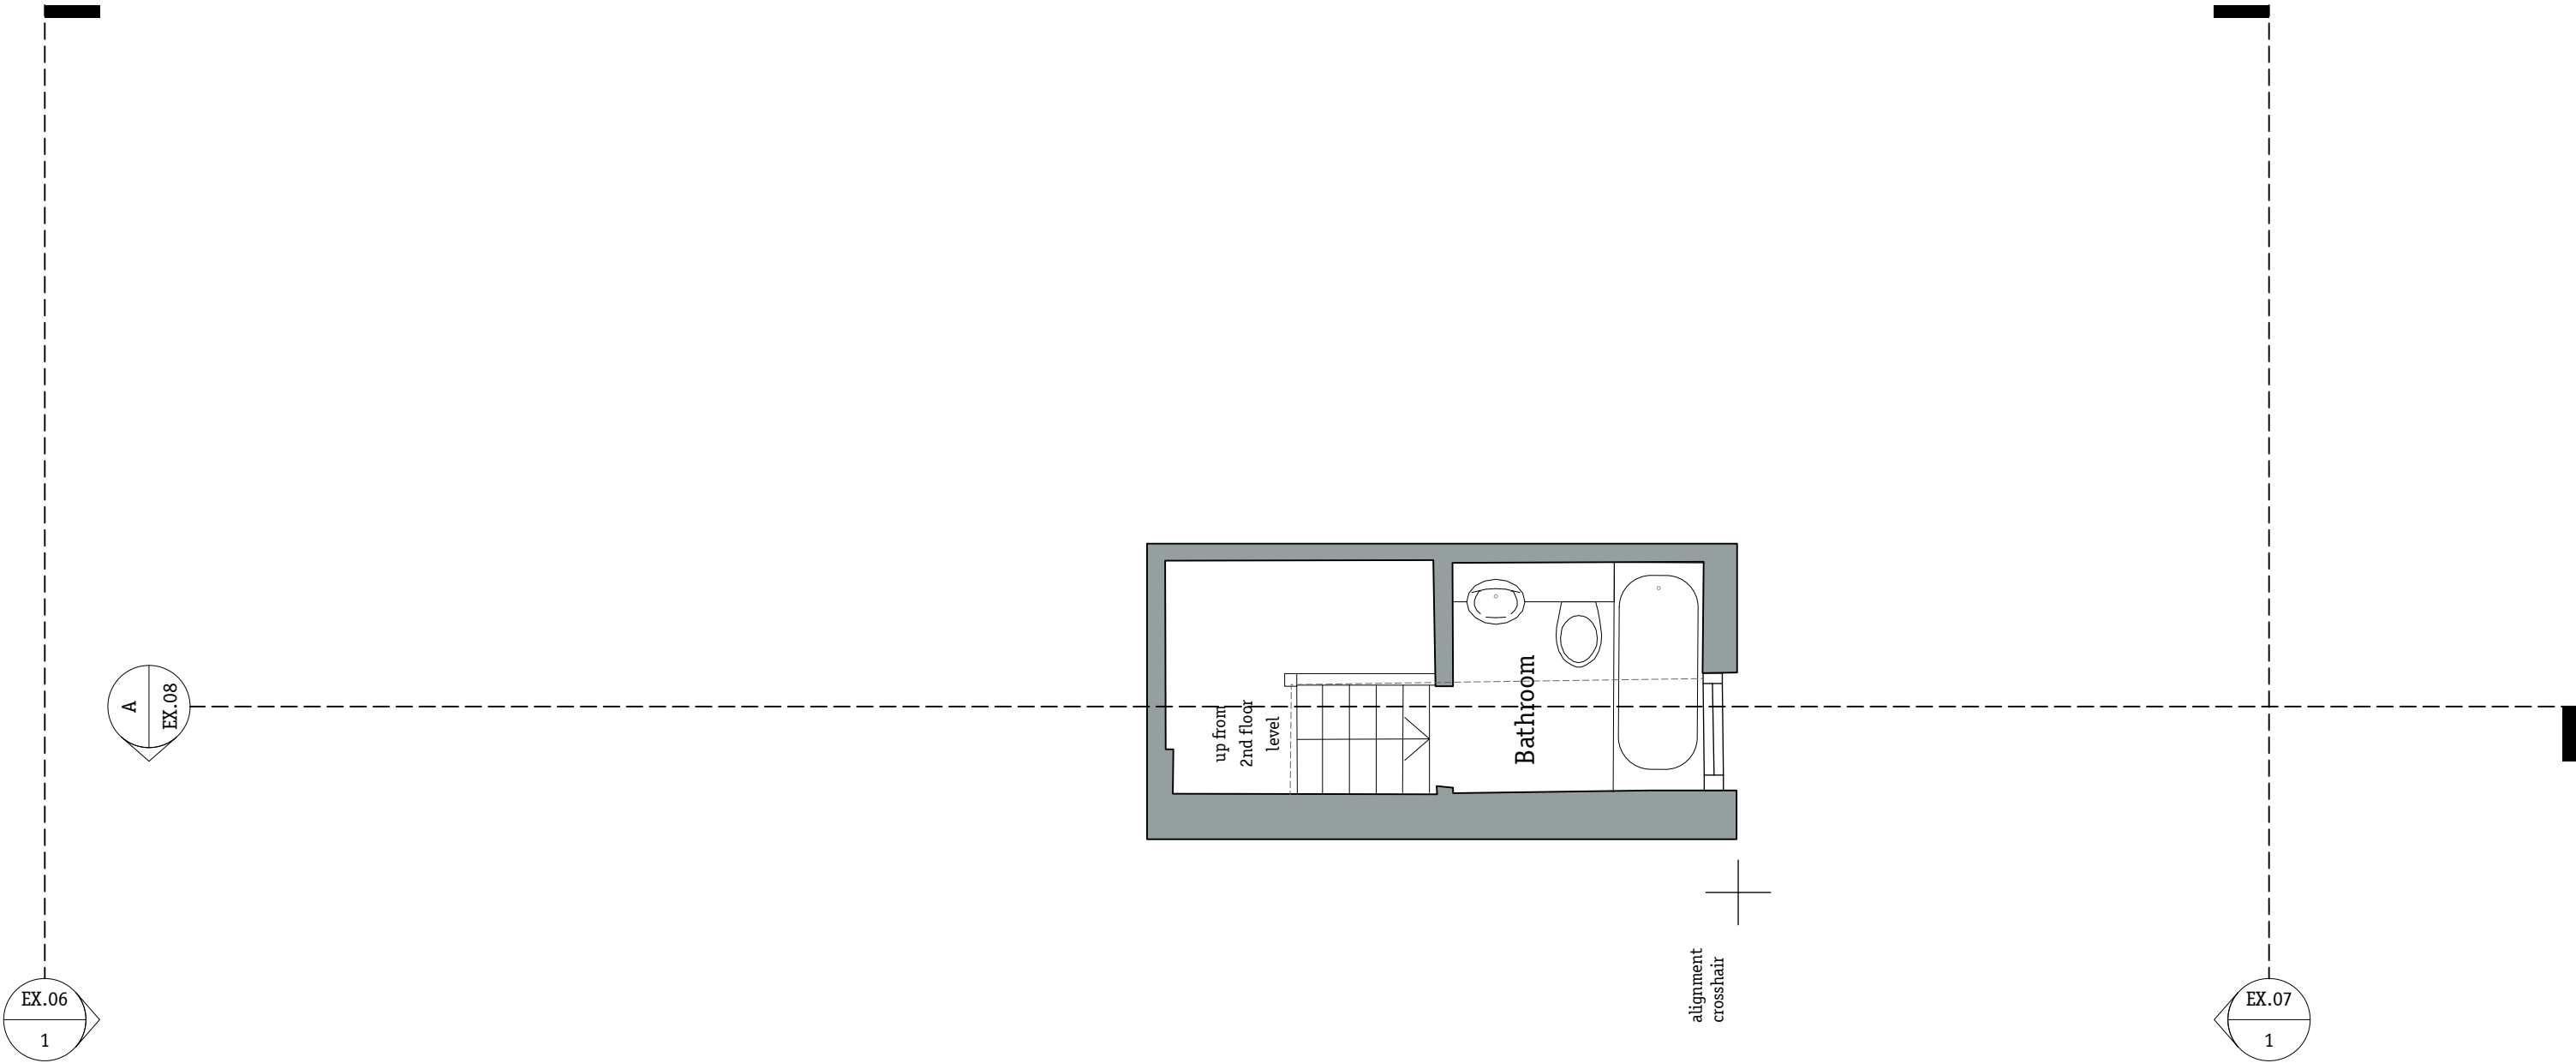

1 Existing Fourth Floor Plan
1:50

 

Notes

-

Revision	Date	Description
----------	------	-------------


Gundry & Ducker
Gundry & Ducker Architecture Ltd
3 Garrick Street
London WC2E 9BF
t +44(0)203 417 4895
info@gundryducker.com

Project	6 Rothwell Street		
Drawing title	Existing Fourth Floor Plan		
Scale	1:50 @ A3	Drwg. No.	Rev
Date	August 2015	257.EX.05	/
Status	Planning		

Do not scale. All dimensions to be confirmed on site.
Information contained in this drawing is the sole copyright of the designer
and is not to be reproduced without permission.



1 Existing Front Elevation
1:100

 

Notes

-


Revision Date Description

Gundry & Ducker
Gundry & Ducker Architecture Ltd
3 Garrick Street
London WC2E 9BF
t +44(0)203 417 4895
info@gundryducker.com


Project	6 Rothwell Street		
Drawing title	Existing Front Elevation		
Scale	1:100 @ A3	Drwg. No.	Rev
Date	August 2015	257.EX.06	/
Status	Planning		

Do not scale. All dimensions to be confirmed on site.
Information contained in this drawing is the sole copyright of the designer
and is not to be reproduced without permission.

1 Existing Rear Elevation
1:100

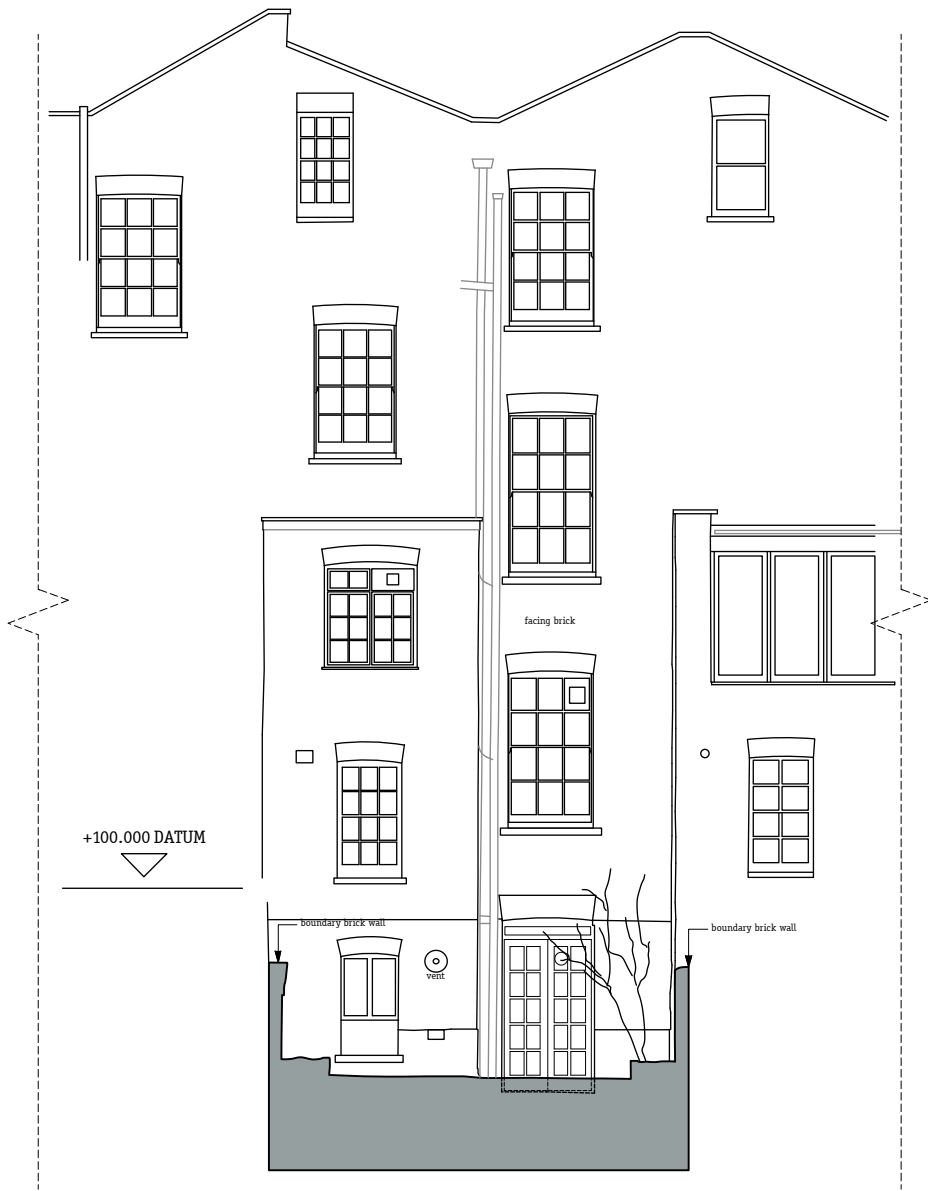

+905.637	Third Floor
+788.716	Second Floor
+583.822	Half-Landing
+441.753	First Floor
+312.089	Half-Landing
+113.975	Ground-Floor
+050.794	Half-Landing
-127.453	Garden
-167.439	Basement

 

Notes


-

Revision Date Description


Gundry & Ducker
Gundry & Ducker Architecture Ltd
3 Garrick Street
London WC2E 9BF
t +44(0)203 417 4895
info@gundryducker.com

Project	6 Rothwell Street		
Drawing title	Existing Rear Elevation		
Scale	1:100 @ A3	Drwg. No.	Rev
Date	August 2015	257.EX.07	/
Status	Planning		

Do not scale. All dimensions to be confirmed on site.
Information contained in this drawing is the sole copyright of the designer
and is not to be reproduced without permission.

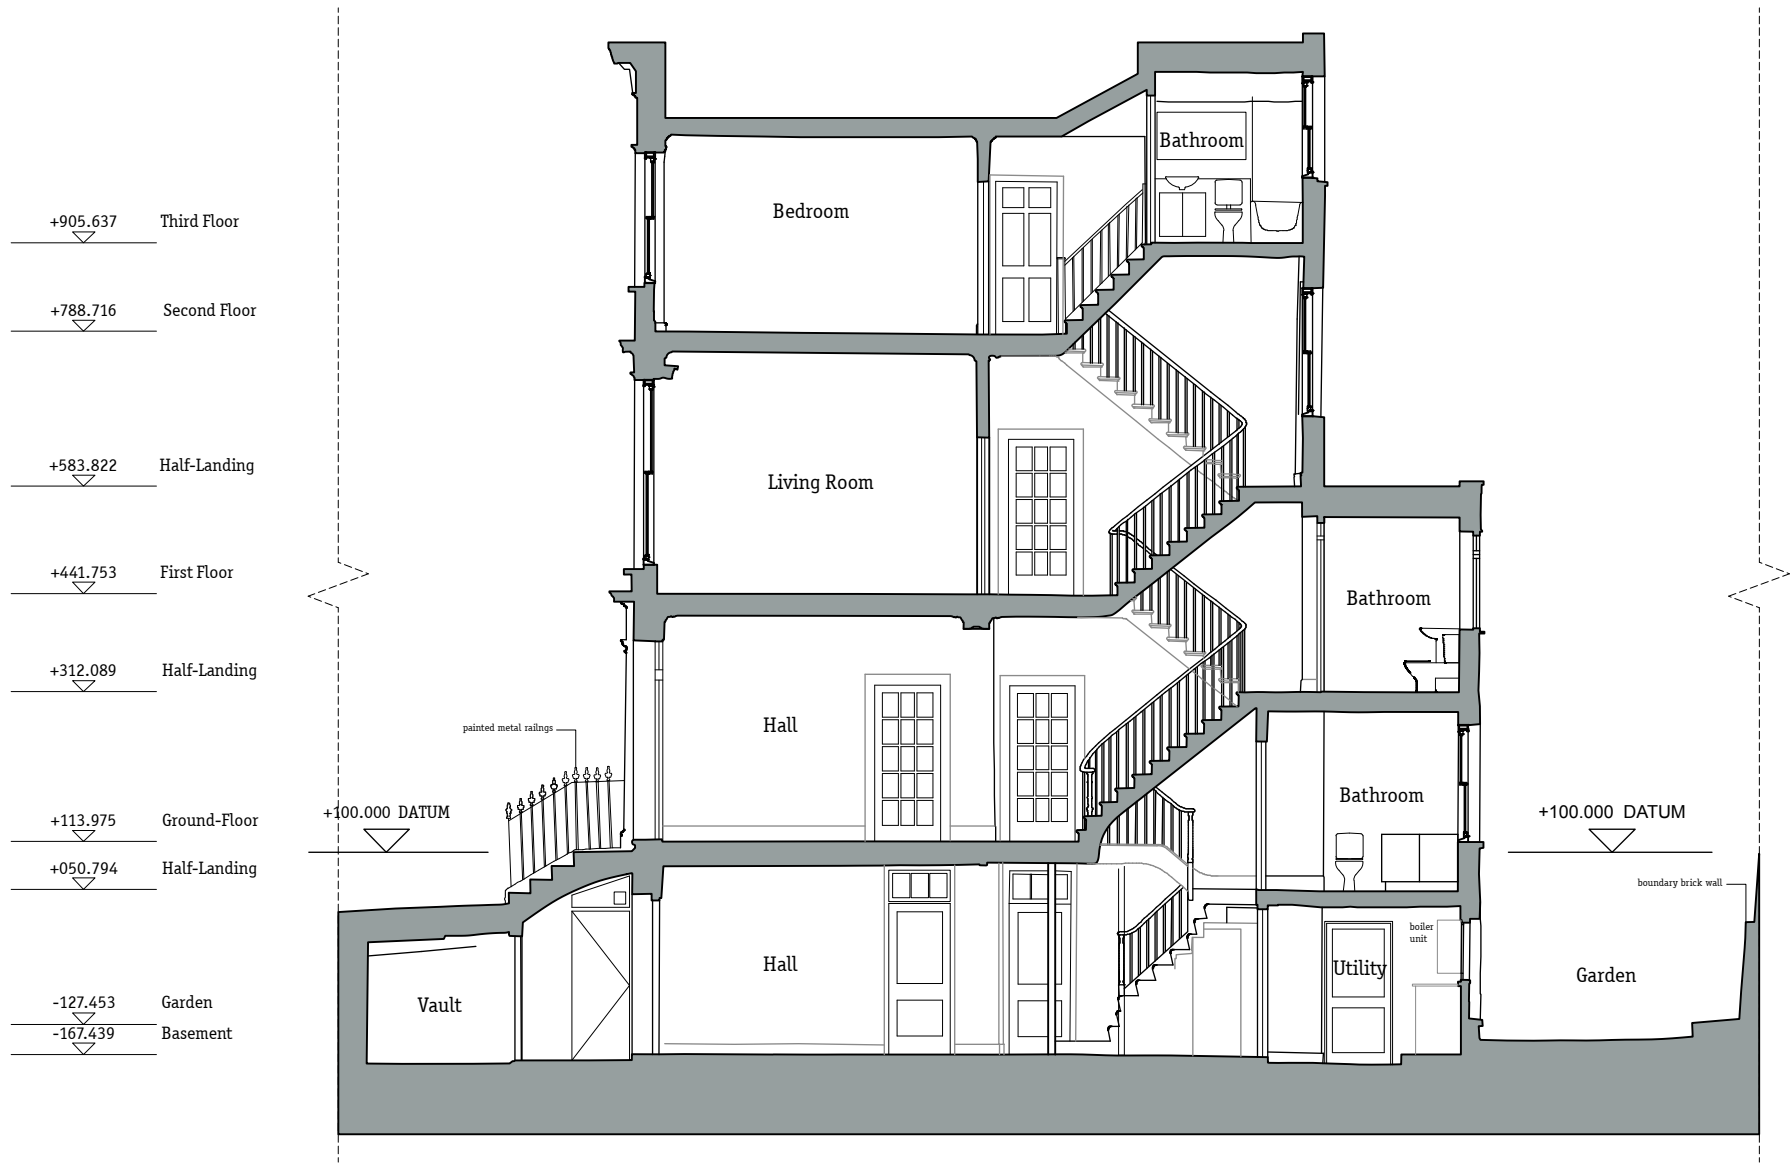

1 Existing Section A-A
1:100

 

Notes


-

Revision Date Description


Gundry & Ducker
Gundry & Ducker Architecture Ltd
3 Garrick Street
London WC2E 9BF
t +44(0)203 417 4895
info@gundryducker.com

Project	6 Rothwell Street
Drawing title	Existing Section A-A
Scale	1:100 @ A3
Date	August 2015
Status	Planning
Drwg. No.	257.EX.08
Rev	/

Do not scale. All dimensions to be confirmed on site.
Information contained in this drawing is the sole copyright of the designer
and is not to be reproduced without permission.

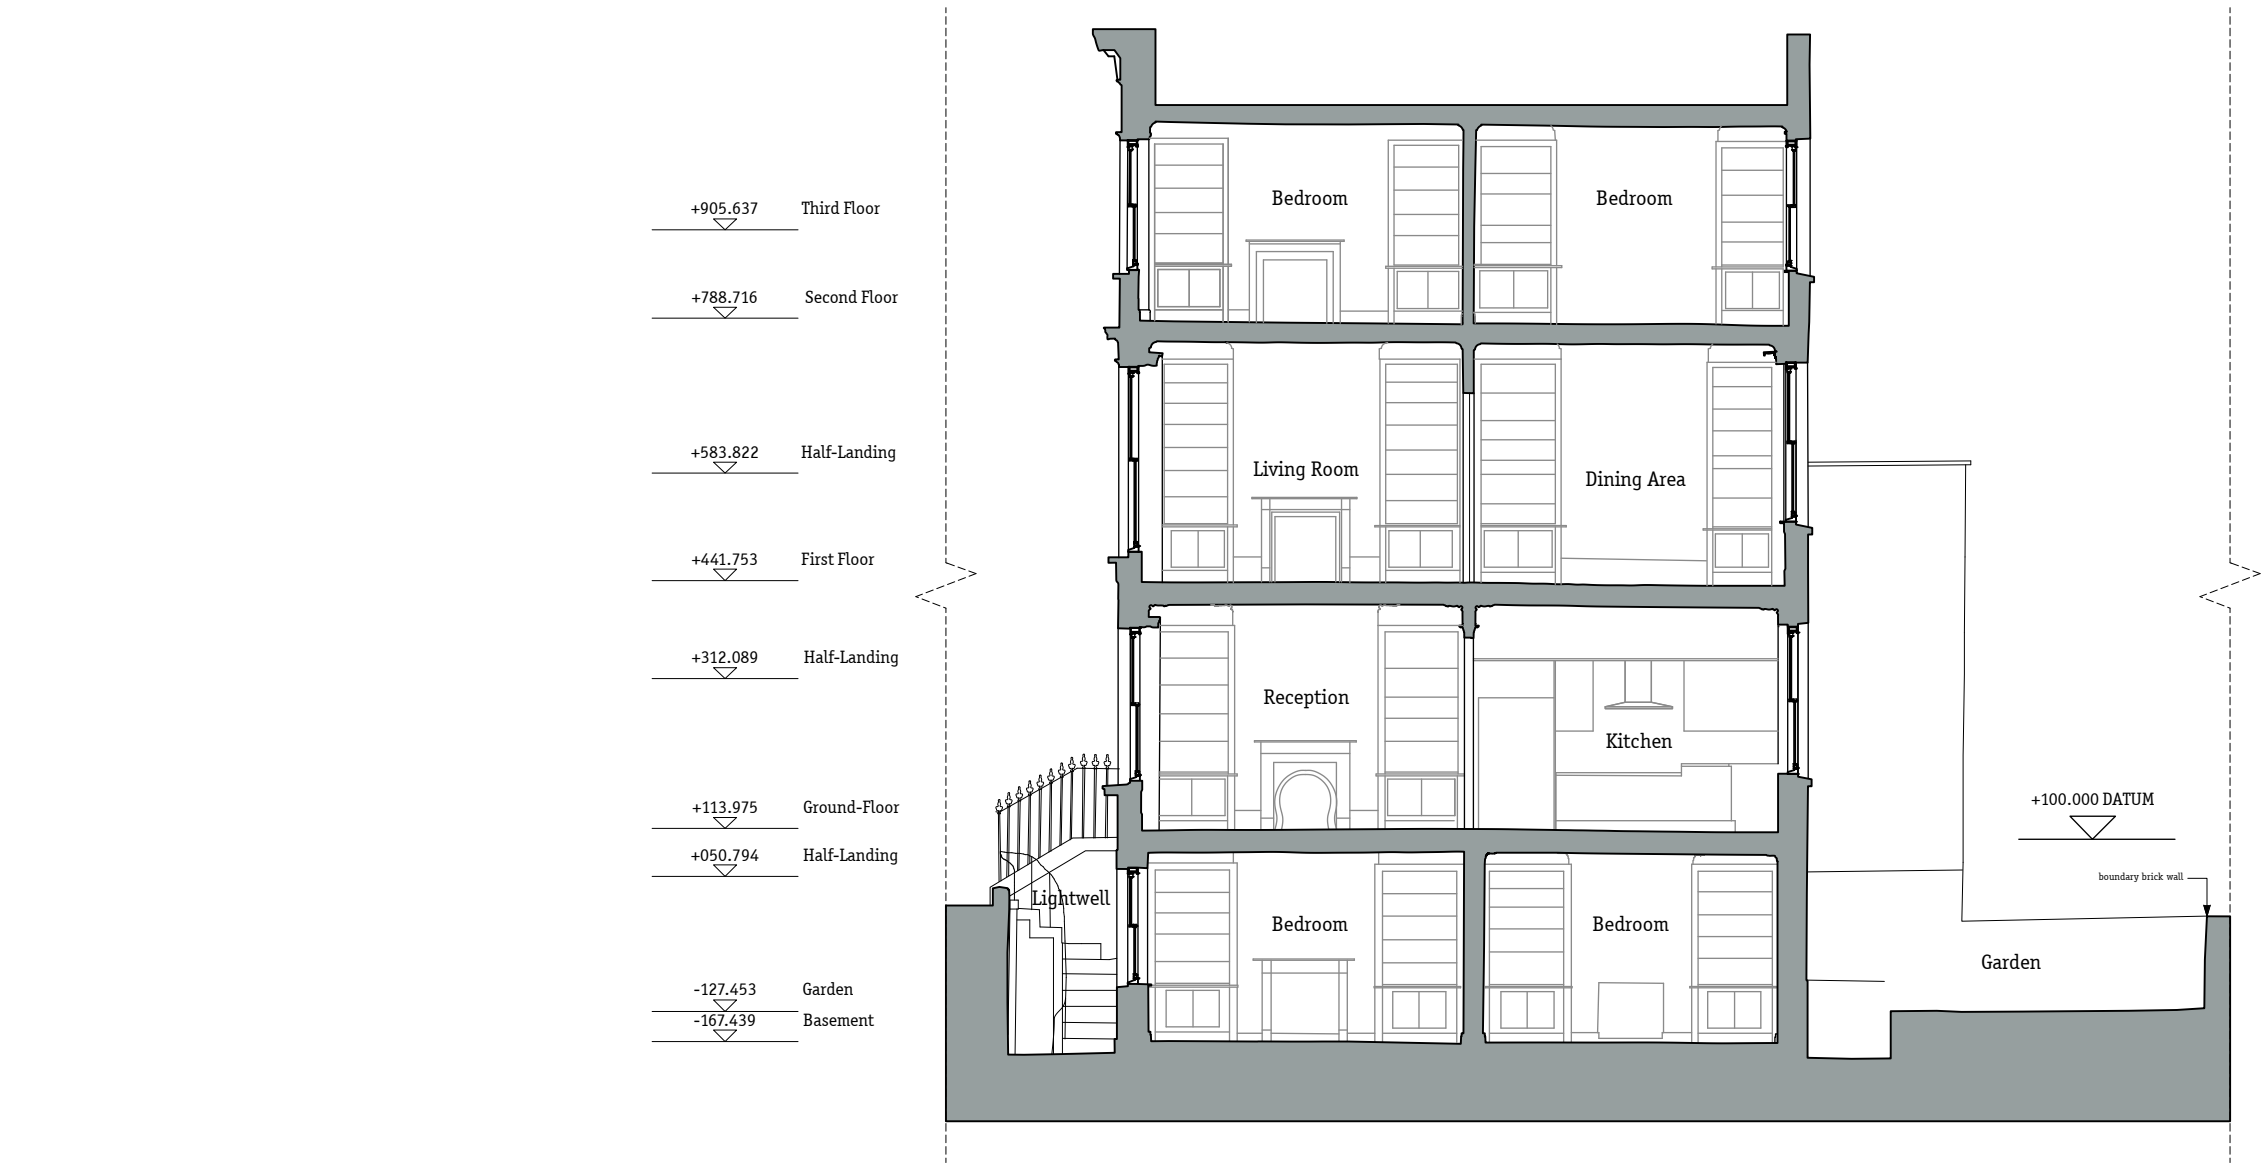

1 Existing Section B-B
1:100

 

Notes

-

Revision Date Description

Gundry & Ducker
Gundry & Ducker Architecture Ltd
3 Garrick Street
London WC2E 9BF
t +44(0)203 417 4895
info@gundryducker.com

Project 6 Rothwell Street

Drawing title Existing Section B-B

Scale 1:100 @ A3 Drwg. No. Rev

Date August 2015 257.EX.09 /

Status Planning

Do not scale. All dimensions to be confirmed on site.
Information contained in this drawing is the sole copyright of the designer
and is not to be reproduced without permission.