


Existing

Proposed

Line of demolition works

1 Proposed Basement Floor Plan
1:50

 


Notes


Revision Date Description

Gundry & Ducker		Project	6 Rothwell Street		
Gundry & Ducker Architecture Ltd		Drawing title	Proposed Basement Floor Plan		
3 Garrick Street		Scale	1:50 @ A3	Drwg. No.	Rev
London WC2E 9BF					
t +44(0)203 417 4895		Date	August 2015	257.GA.01	/
info@gundryducker.com		Status	Planning		

Do not scale. All dimensions to be confirmed on site.
Information contained in this drawing is the sole copyright of the designer
and is not to be reproduced without permission.

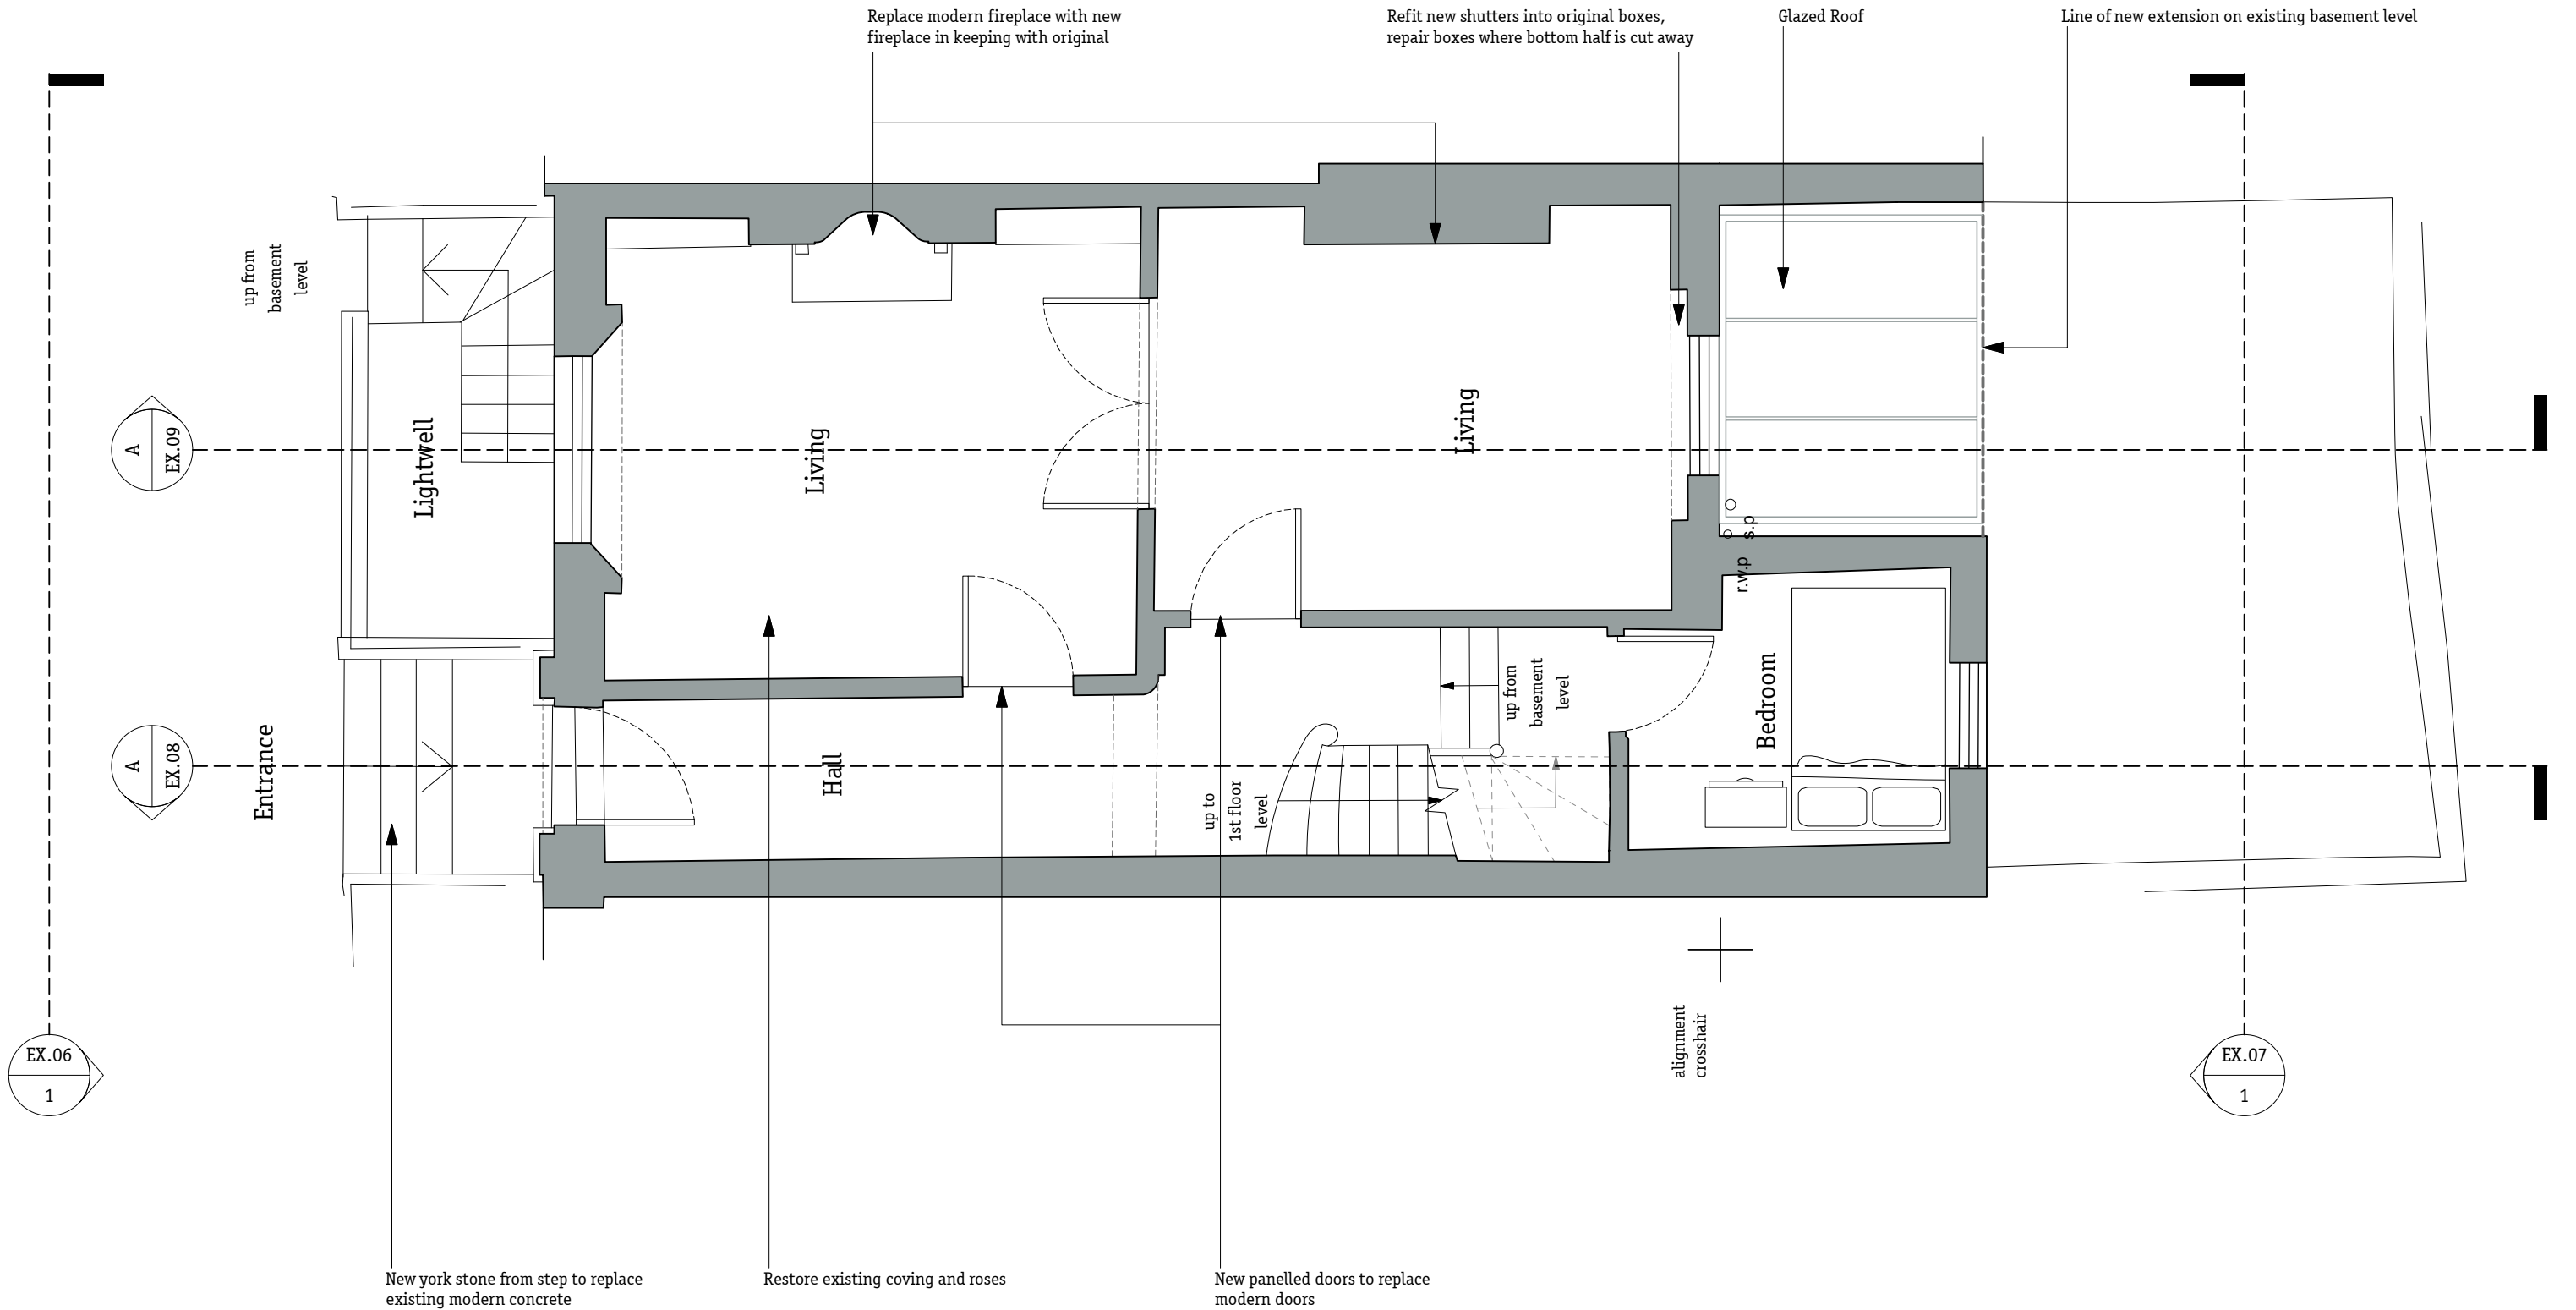

1 Proposed Ground Floor Plan
1:50

 

Notes



-

Revision	Date	Description
----------	------	-------------

Gundry & Ducker
Gundry & Ducker Architecture Ltd
3 Garrick Street
London WC2E 9BF
t +44(0)203 417 4895
info@gundryducker.com

Project	6 Rothwell Street		
Drawing title	Proposed Ground Floor Plan		
Scale	1:50 @ A3	Drwg. No.	257.GA.02
Date	August 2015		
Status	Planning		

Do not scale. All dimensions to be confirmed on site.
Information contained in this drawing is the sole copyright of the designer
and is not to be reproduced without permission.

 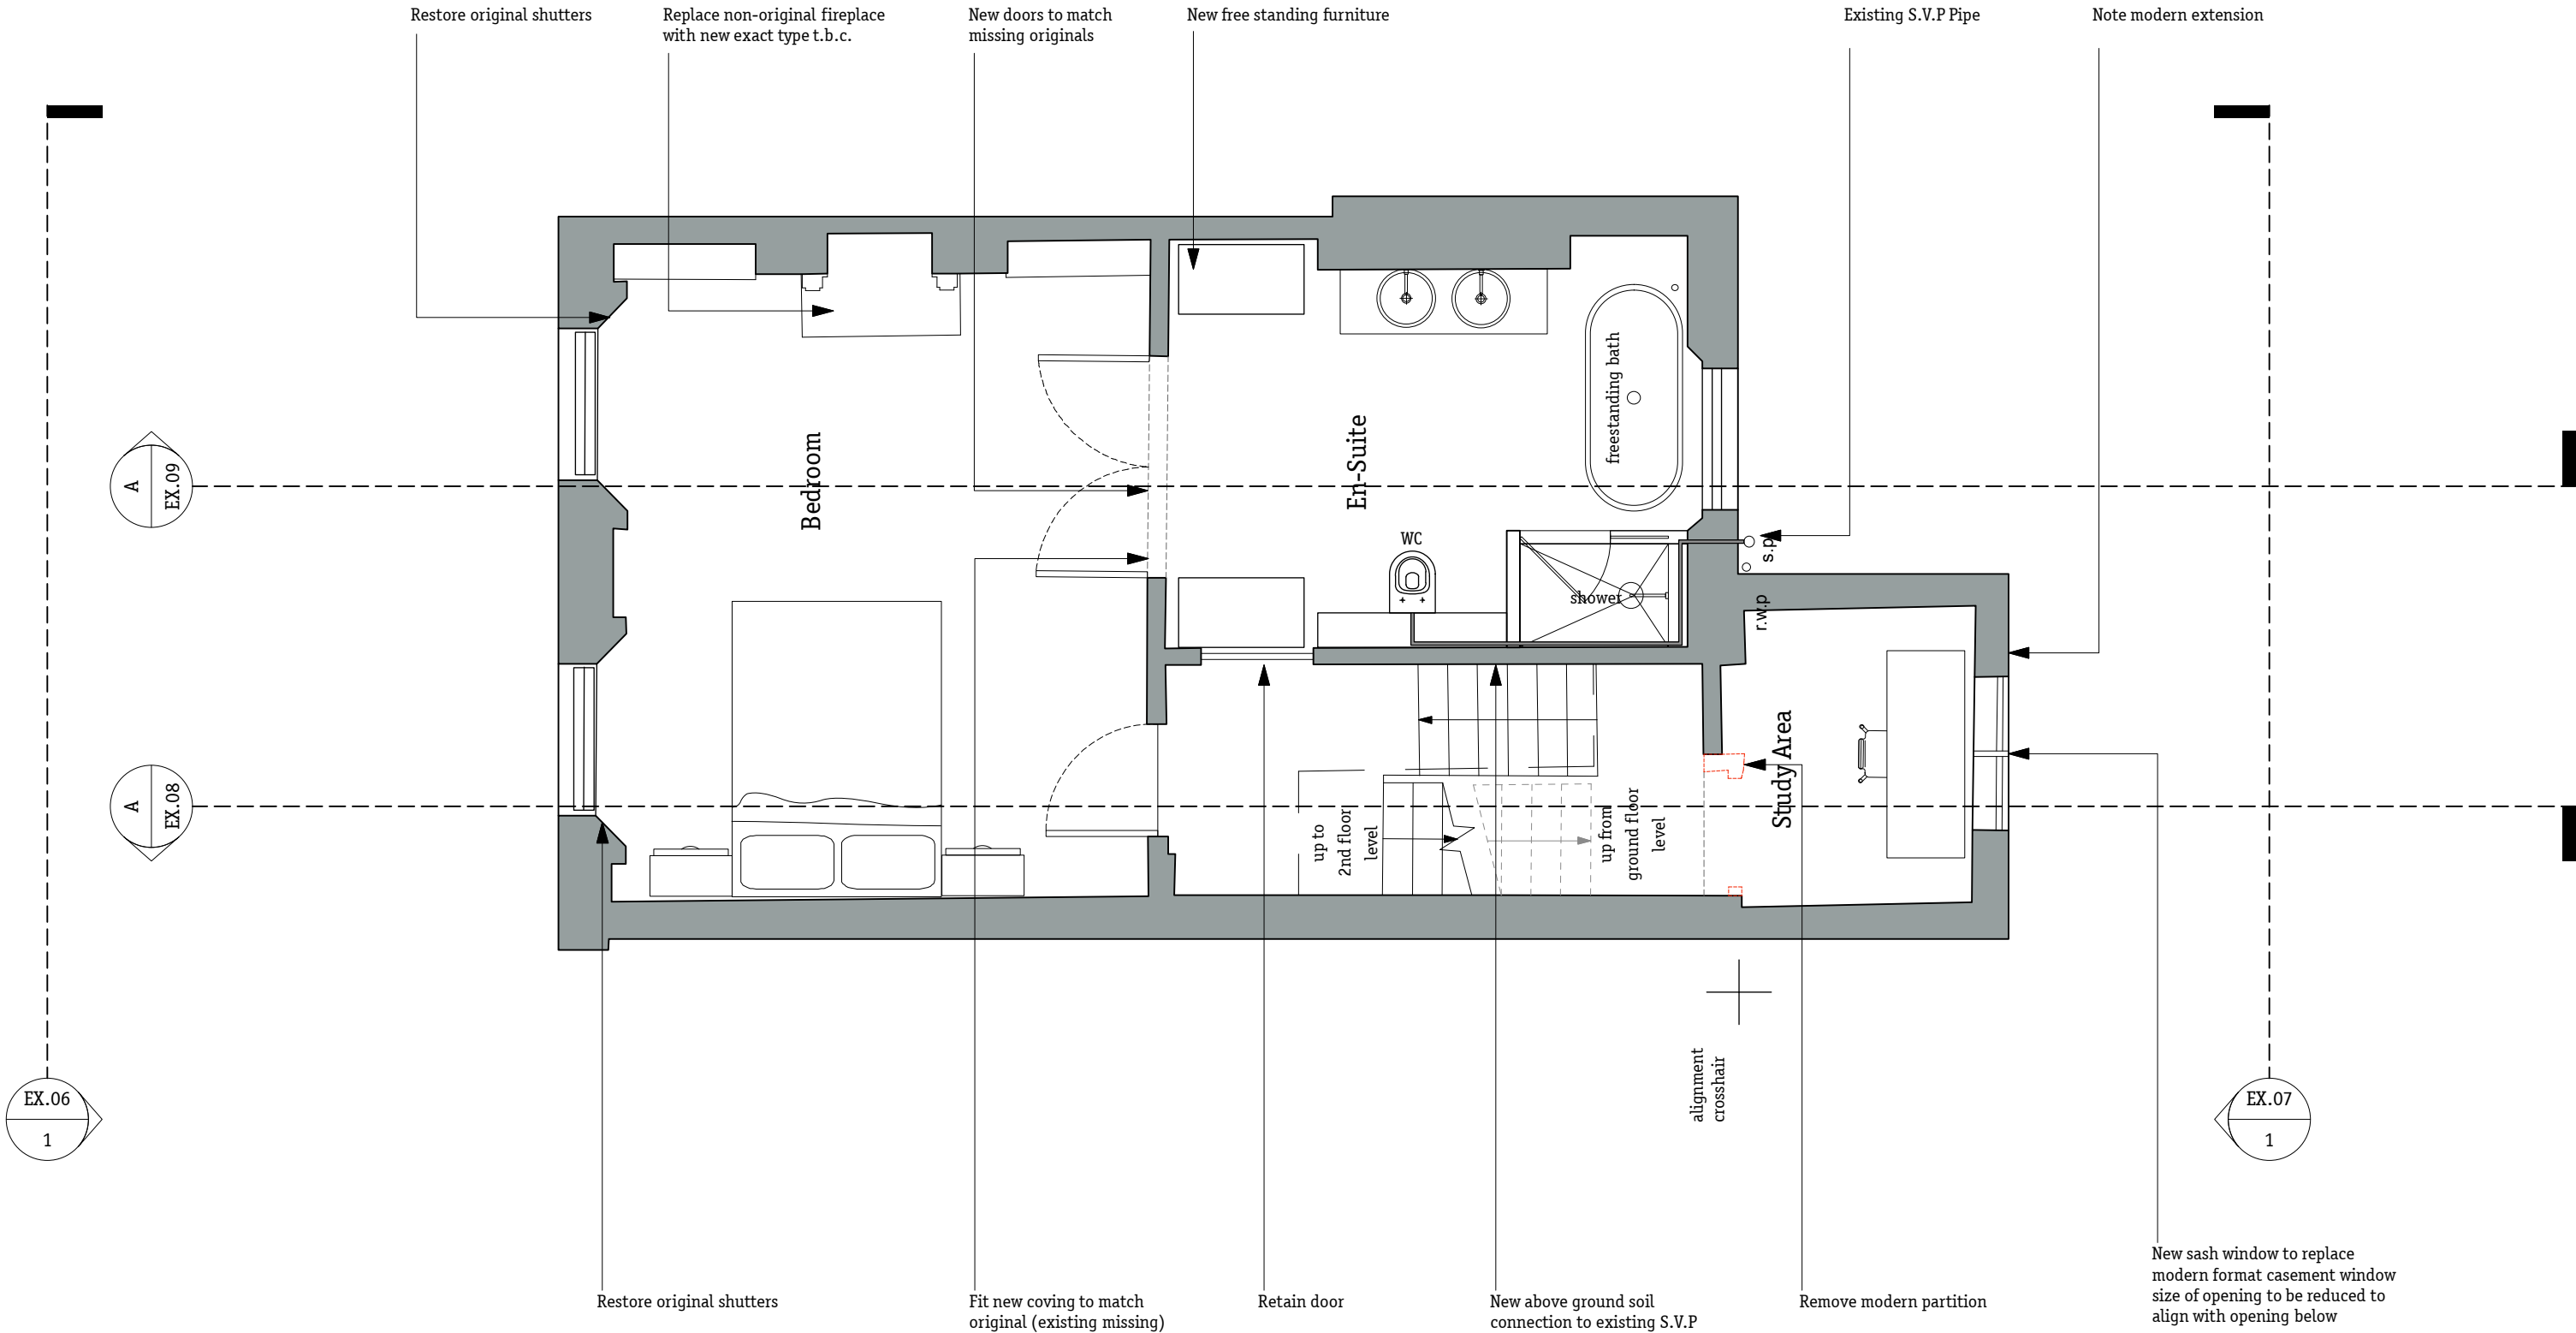

1 Proposed First Floor Plan
1:50



Notes


-

Revision Date Description


Gundry & Ducker
Gundry & Ducker Architecture Ltd
3 Garrick Street
London WC2E 9BF
t +44(0)203 417 4895
info@gundryducker.com

Project 6 Rothwell Street
Drawing title Proposed First Floor Plan
Scale 1:50 @ A3 Drwg. No. 257.GA.03
Date August 2015 Status Planning

Do not scale. All dimensions to be confirmed on site.
Information contained in this drawing is the sole copyright of the designer
and is not to be reproduced without permission.

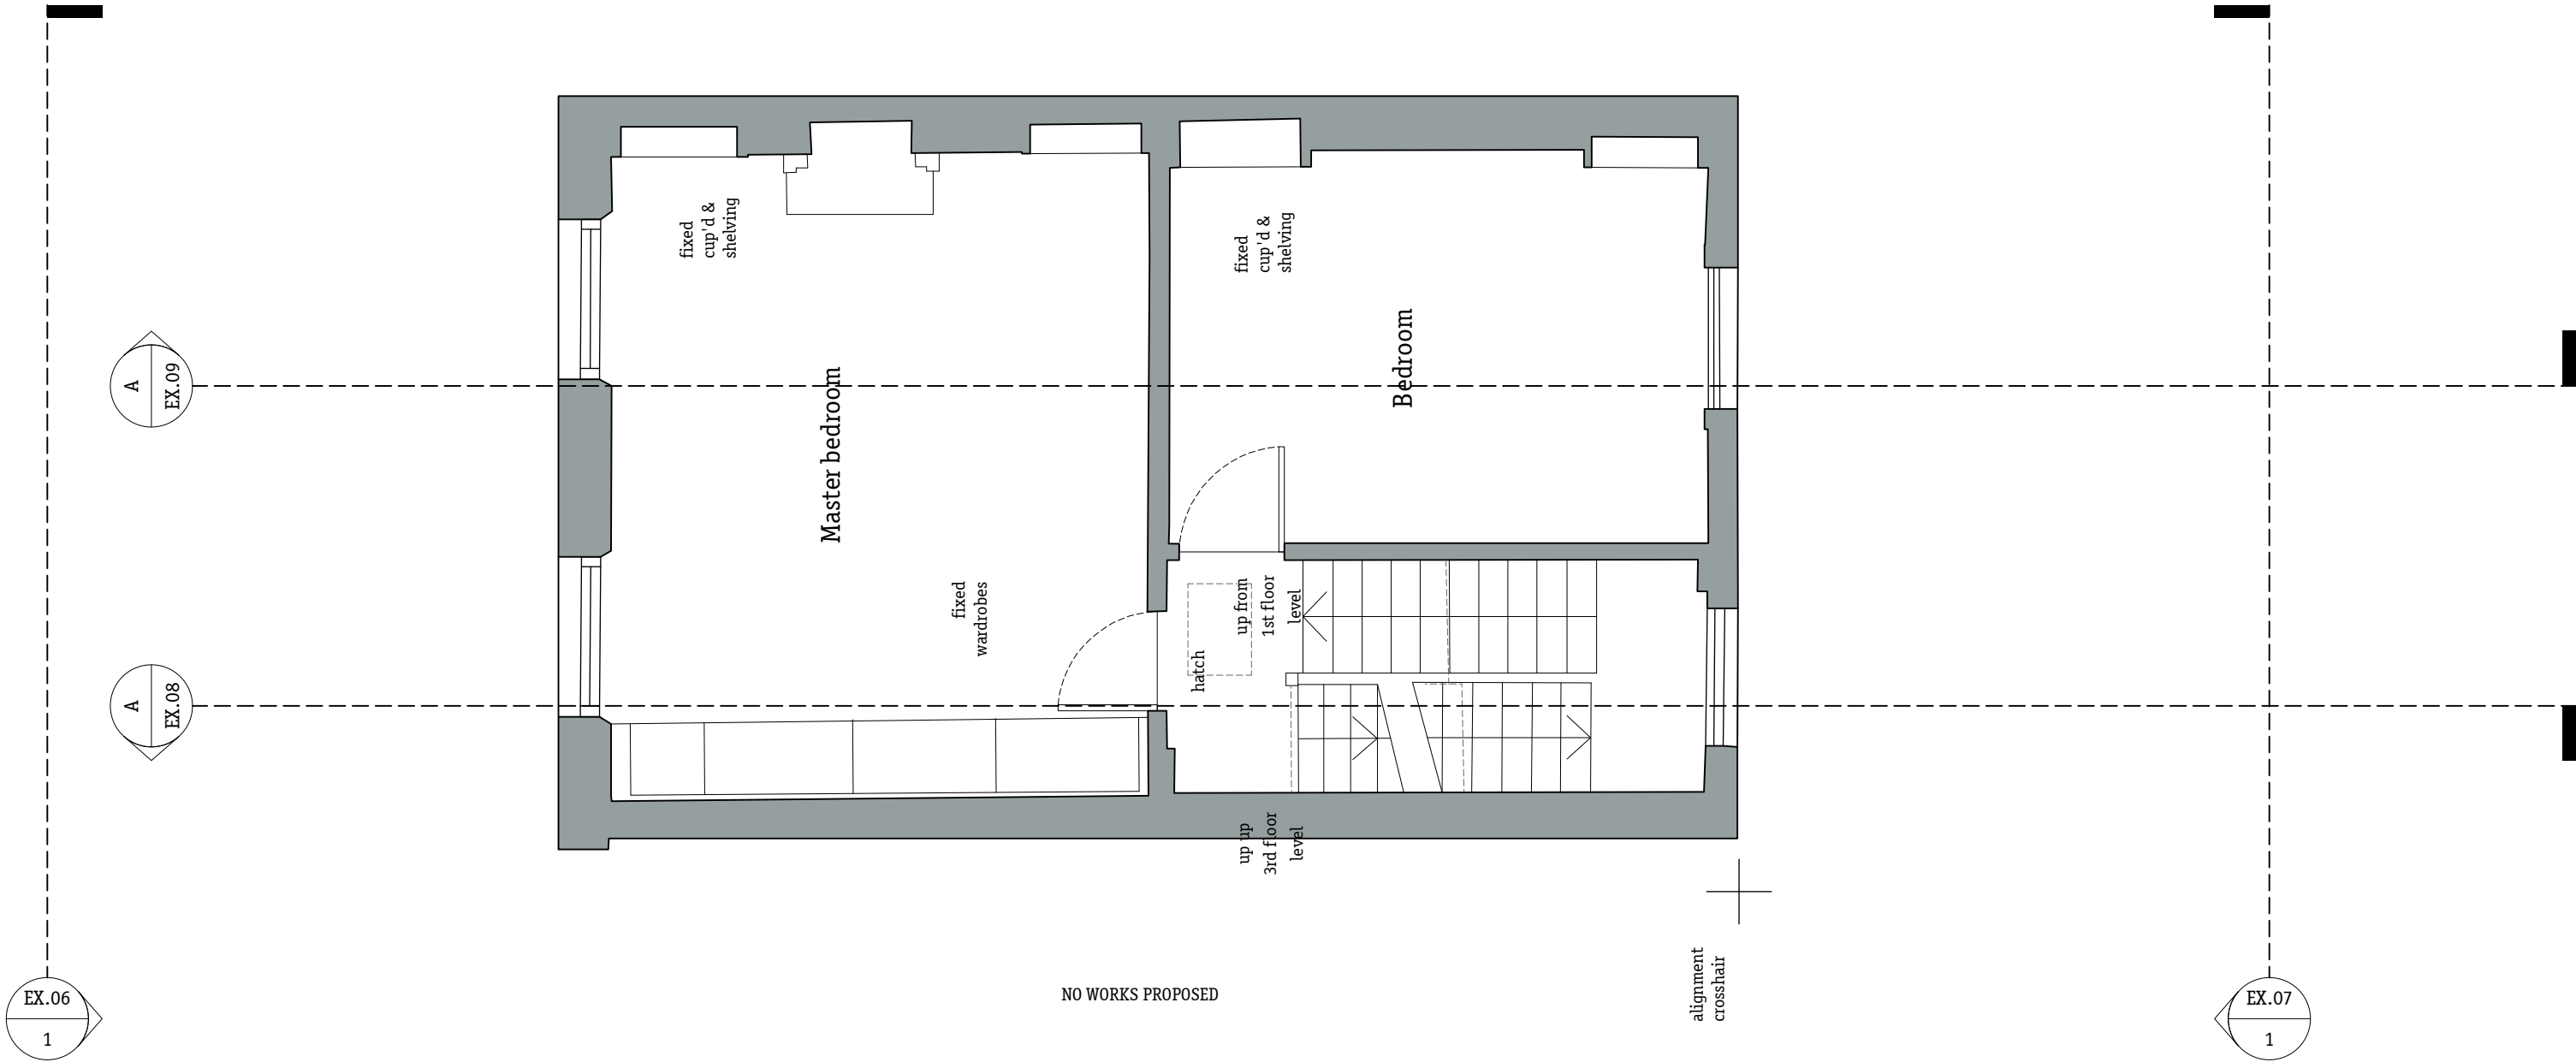

1 Proposed Third Floor Plan
1:50

 

Notes


-

Revision Date Description


Gundry & Ducker
Gundry & Ducker Architecture Ltd
3 Garrick Street
London WC2E 9BF
t +44(0)203 417 4895
info@gundryducker.com

Project	6 Rothwell Street		
Drawing title	Proposed Third Floor Plan		
Scale	1:50 @ A3	Drwg. No.	257.GA.04
Date	August 2015		/
Status	Planning		

Do not scale. All dimensions to be confirmed on site.
Information contained in this drawing is the sole copyright of the designer
and is not to be reproduced without permission.

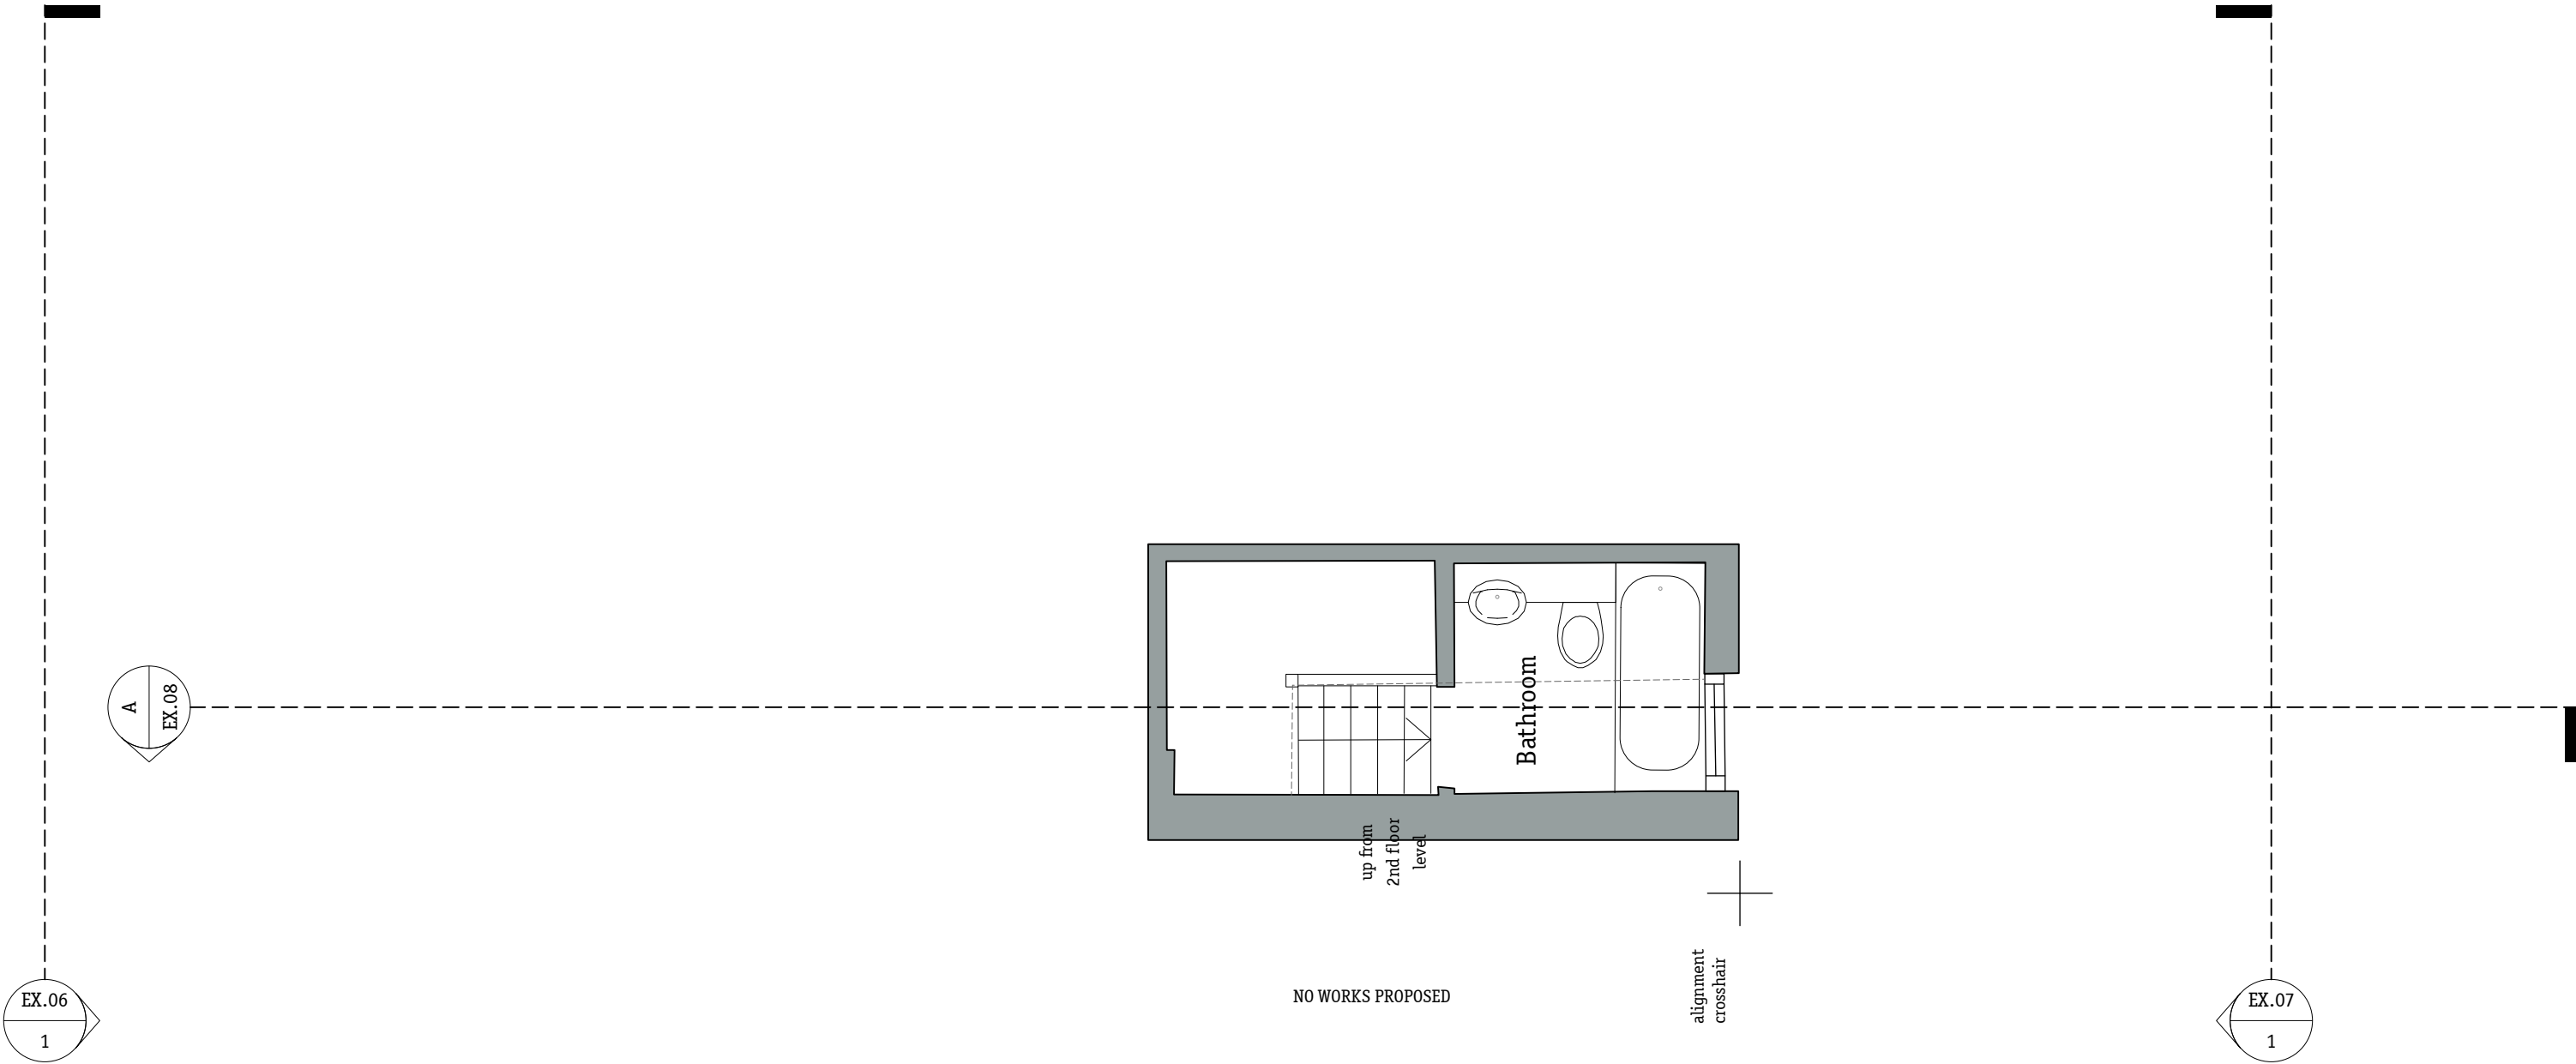

1 Proposed Fourth Floor Plan
1:50

 

Notes

-

Revision Date Description


Gundry & Ducker
Gundry & Ducker Architecture Ltd
3 Garrick Street
London WC2E 9BF
t +44(0)203 417 4895
info@gundryducker.com

Project	6 Rothwell Street		
Drawing title	Proposed Fourth Floor Plan		
Scale	1:50 @ A3	Drwg. No.	257.GA.05
Date	August 2015		/
Status	Planning		

Do not scale. All dimensions to be confirmed on site.
Information contained in this drawing is the sole copyright of the designer
and is not to be reproduced without permission.



1 Proposed Rear Elevation
1:100

 

Notes

Revision Date Description


Gundry & Ducker
Gundry & Ducker Architecture Ltd
3 Garrick Street
London WC2E 9BF
t +44(0)203 417 4895
info@gundryducker.com

Project	6 Rothwell Street		
Drawing title	Proposed Rear Elevation		
Scale	1:100 @ A3	Drwg. No.	Rev
Date	August 2015	257.GE.01	/
Status	Planning		

Do not scale. All dimensions to be confirmed on site.
Information contained in this drawing is the sole copyright of the designer
and is not to be reproduced without permission.



1 Proposed Front Elevation
1:100

 

Notes


-

Revision Date Description


Gundry & Ducker
Gundry & Ducker Architecture Ltd
3 Garrick Street
London WC2E 9BF
t +44(0)203 417 4895
info@gundryducker.com

Project	6 Rothwell Street		
Drawing title	Proposed Front Elevation		
Scale	1:100 @ A3	Drwg. No.	Rev
Date	August 2015	257.GE.02	/
Status	Planning		

Do not scale. All dimensions to be confirmed on site.
Information contained in this drawing is the sole copyright of the designer
and is not to be reproduced without permission.

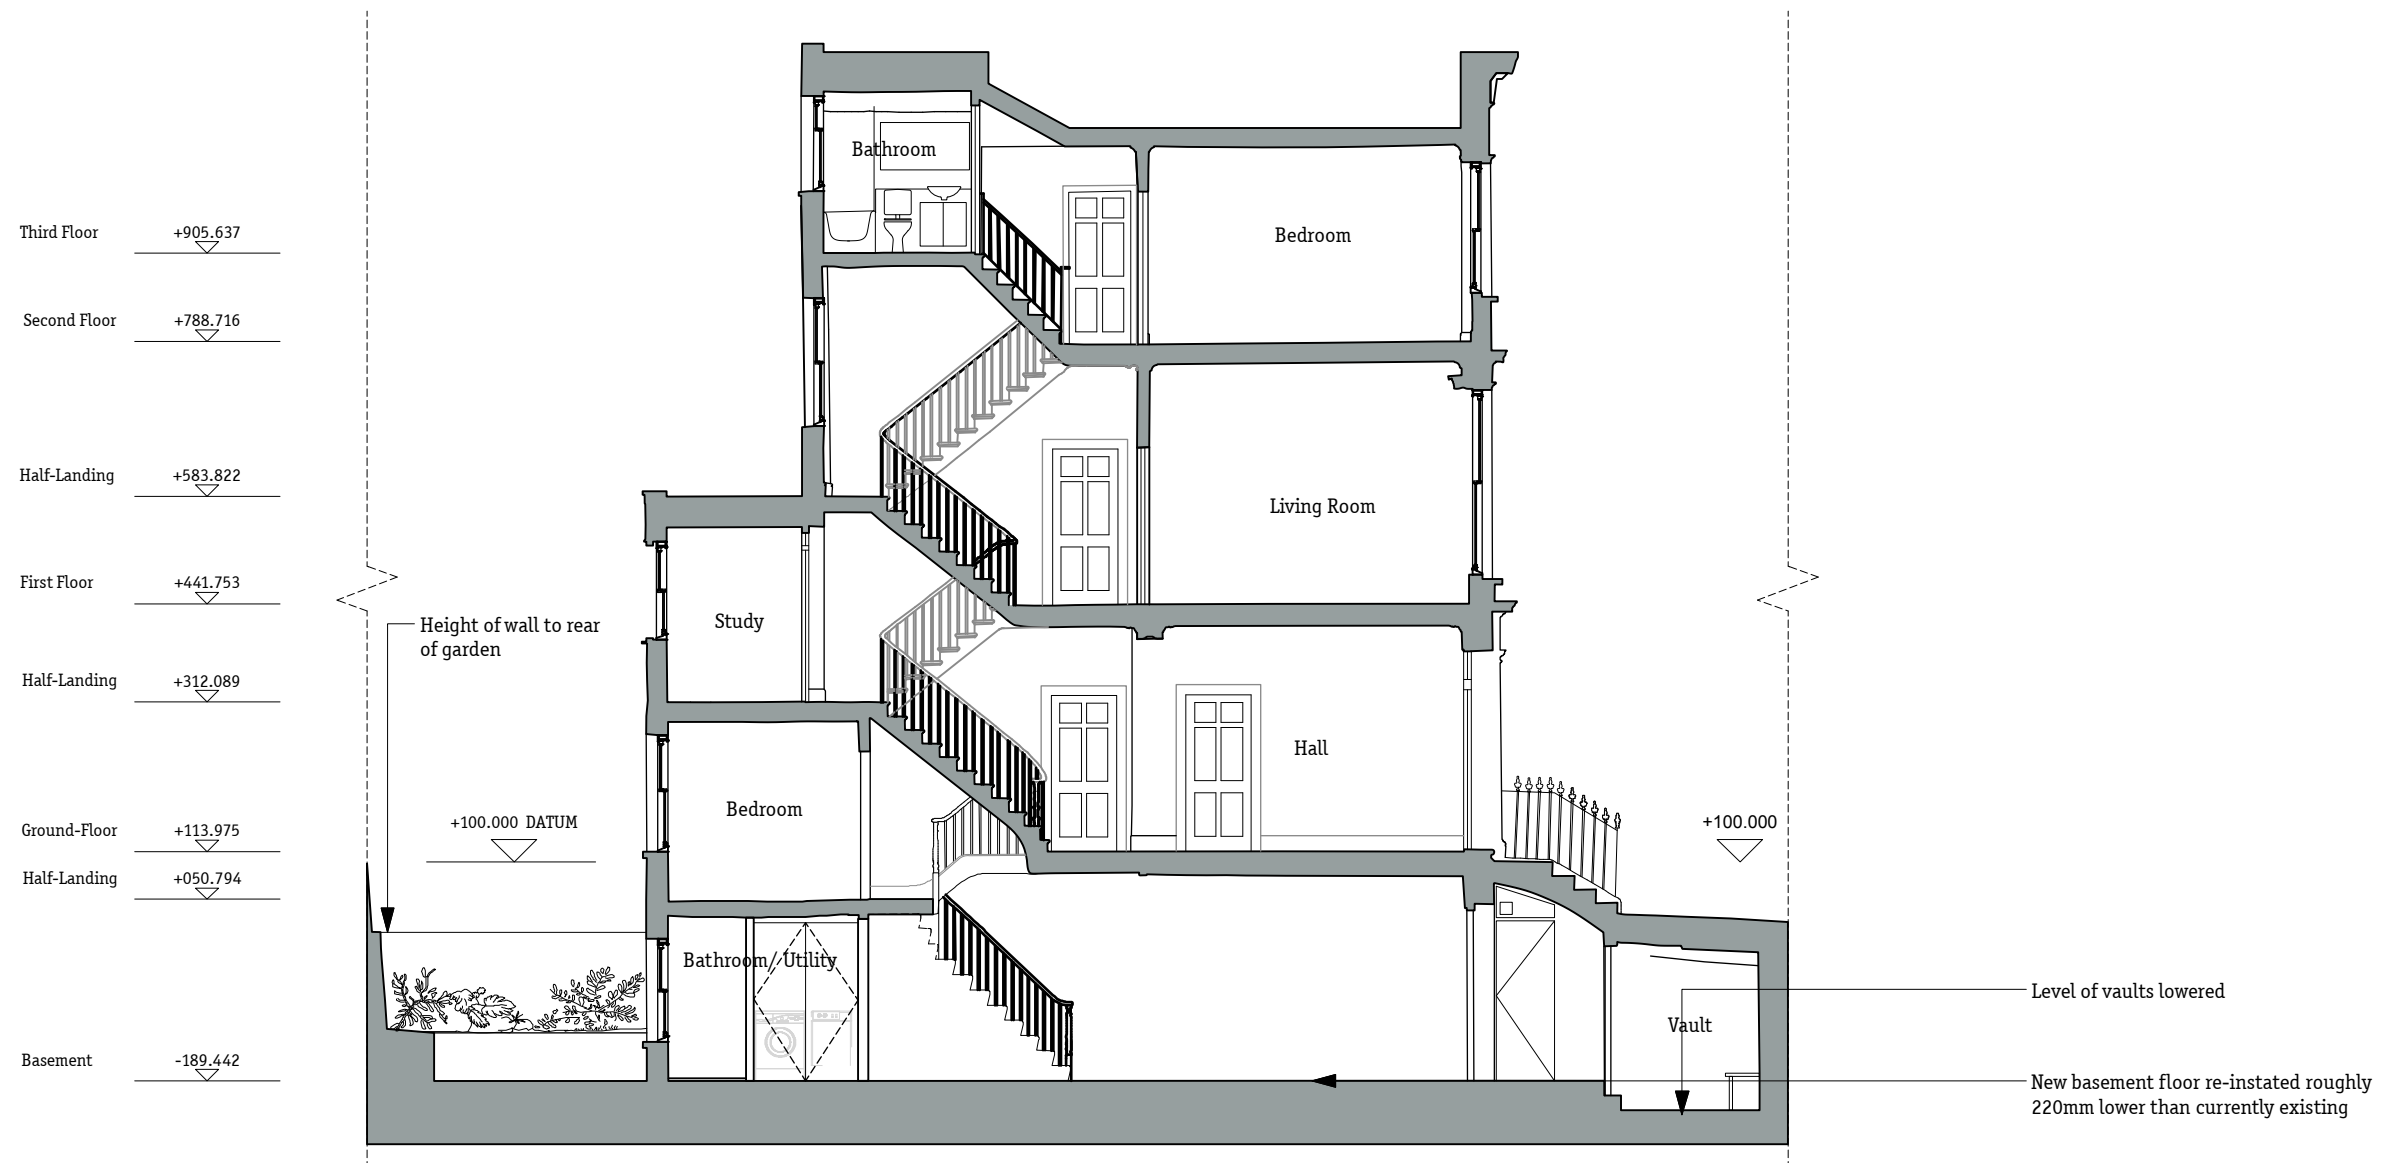

1 Proposed Section A-A
1:100

 


Notes

Revision Date Description


Gundry & Ducker
Gundry & Ducker Architecture Ltd
3 Garrick Street
London WC2E 9BF
t +44(0)203 417 4895
info@gundryducker.com

Project	6 Rothwell Street		
Drawing title	Proposed Section A-A		
Scale	1:100 @ A3	Drwg. No.	Rev
Date	August 2015	257.GS.01	/
Status	Planning		

Do not scale. All dimensions to be confirmed on site.
Information contained in this drawing is the sole copyright of the designer
and is not to be reproduced without permission.

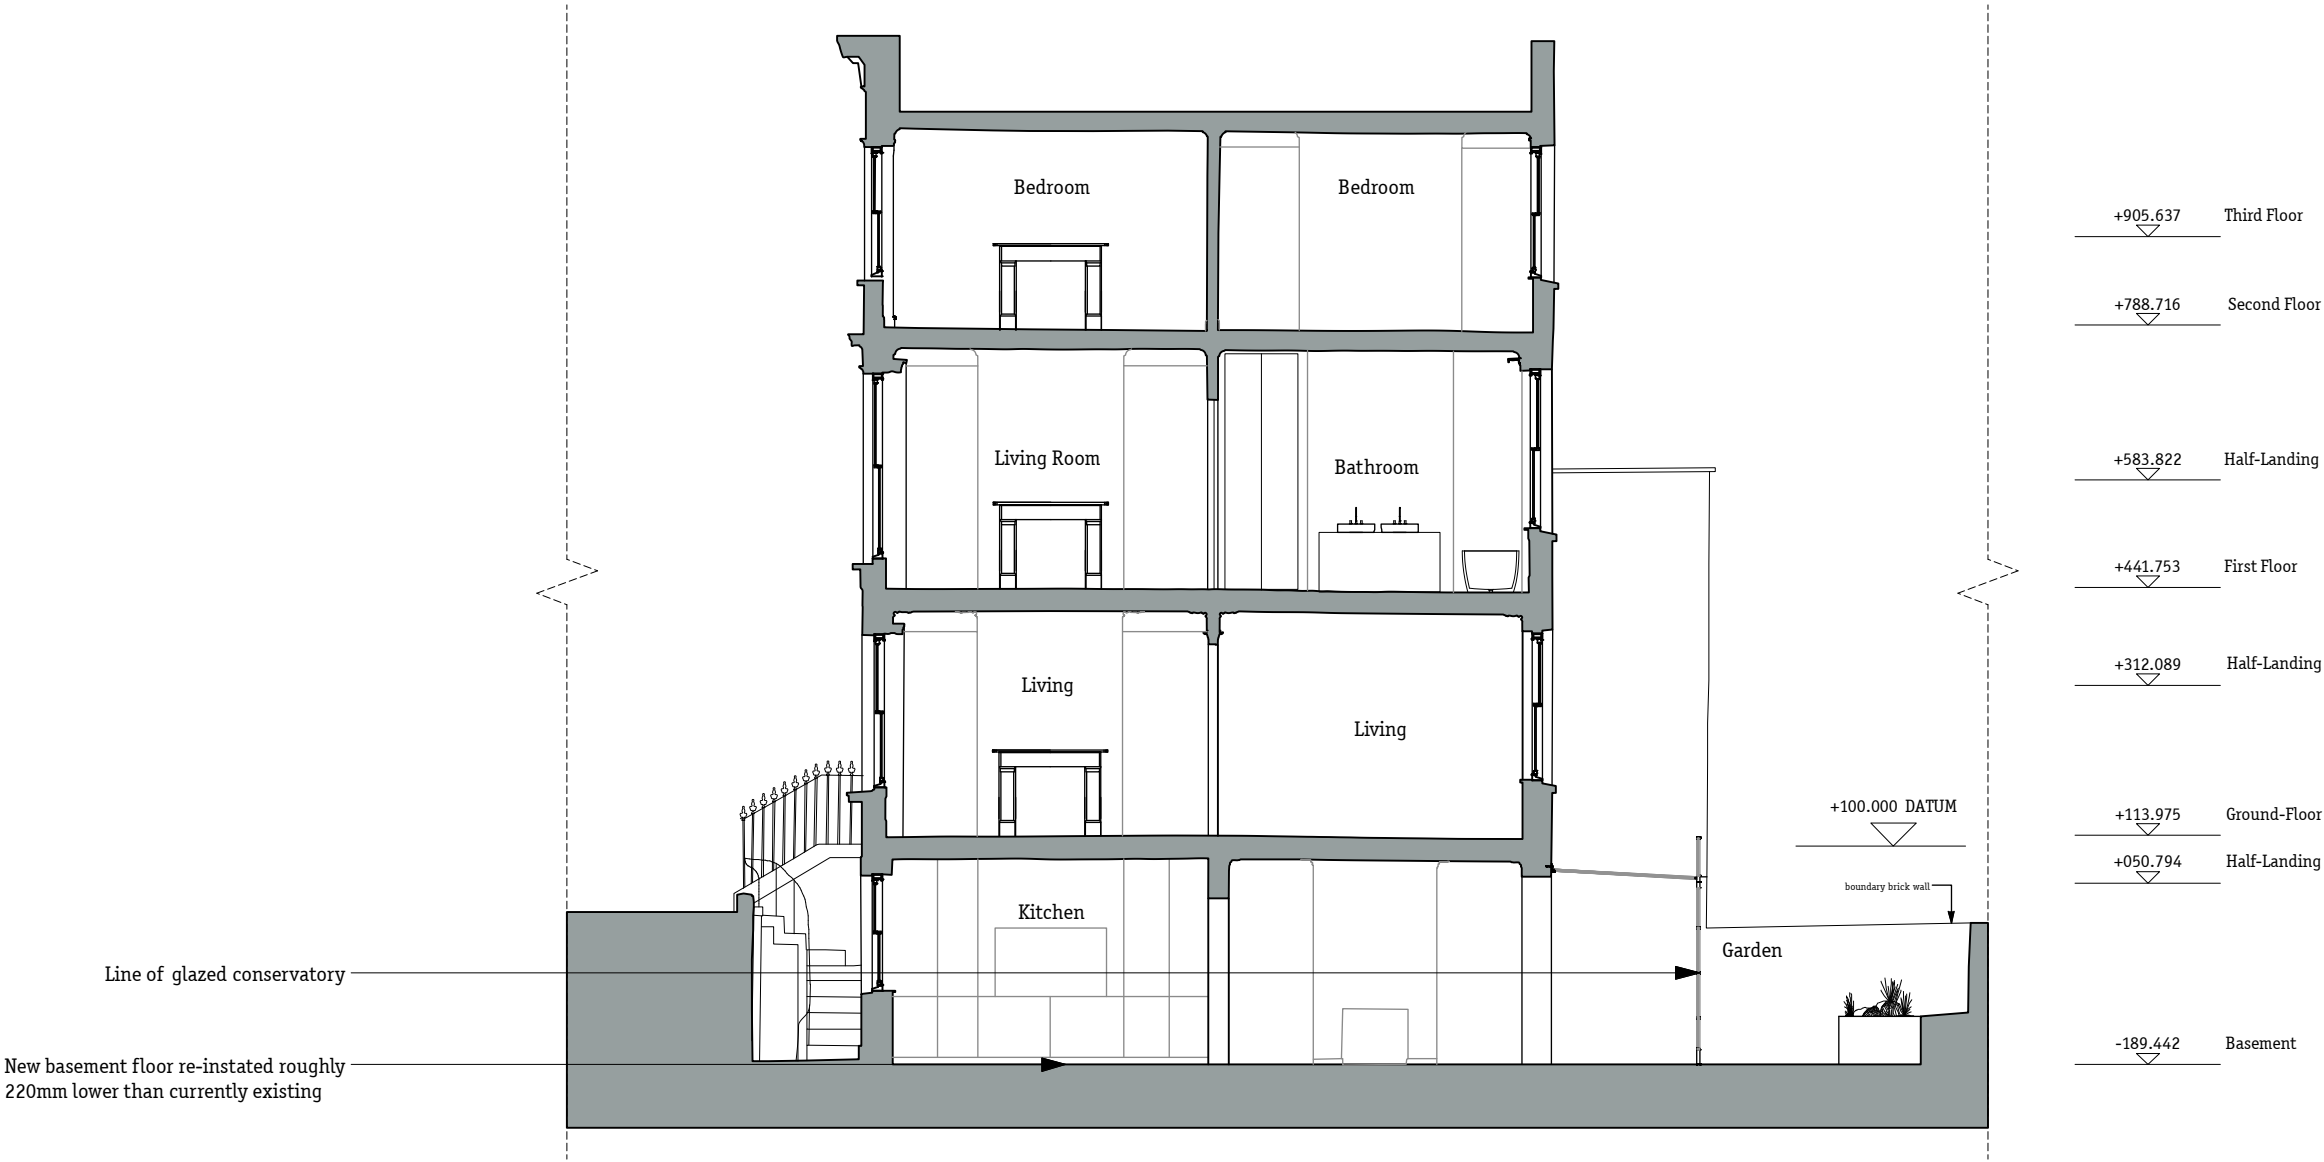

1 Proposed Section B-B
1:100

 

Notes

Revision Date Description

Gundry & Ducker
Gundry & Ducker Architecture Ltd
3 Garrick Street
London WC2E 9BF
t +44(0)203 417 4895
info@gundryducker.com

Project	6 Rothwell Street
Drawing title	Proposed Section B-B
Scale	1:100 @ A3
Date	August 2015
Status	Planning
Drwg. No.	257.GS.02
Rev	/

Do not scale. All dimensions to be confirmed on site.
Information contained in this drawing is the sole copyright of the designer
and is not to be reproduced without permission.