


EXISTING FRONT ELEVATION

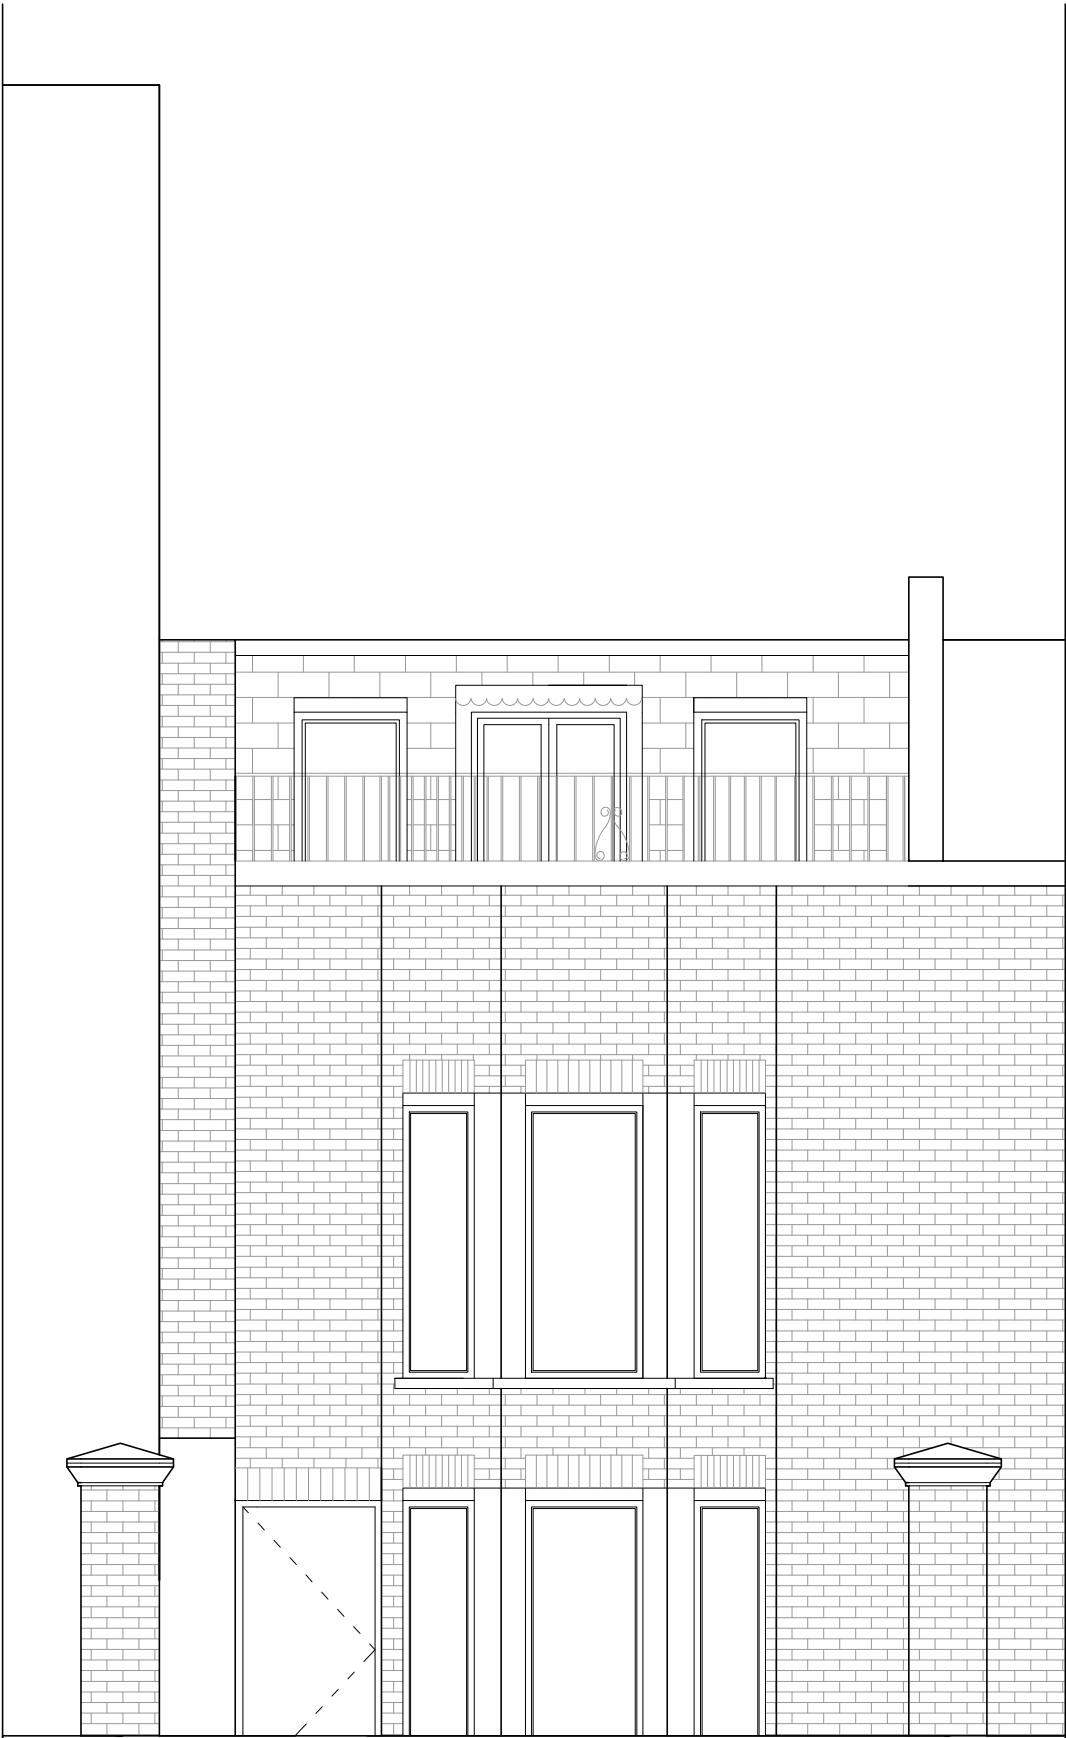


PROPOSED FRONT ELEVATION

13

13 E

13

13 E

 

Revisions	

The contents of this plan including the printed notes are copyright. Reproduction in whole or part is not permitted without prior consent of NLPS in writing.

Project

13E Parkhill Road
LONDON
NW3 2YH

Drawing Title

EXISTING FRONT AND REAR
ELEVATIONS

PHR-07/2015 PL07 A		
Scale	Drawn by	Checked by
A1@ 1:50 A3@ 1:100	S. K	S. A