




Rear Elevation

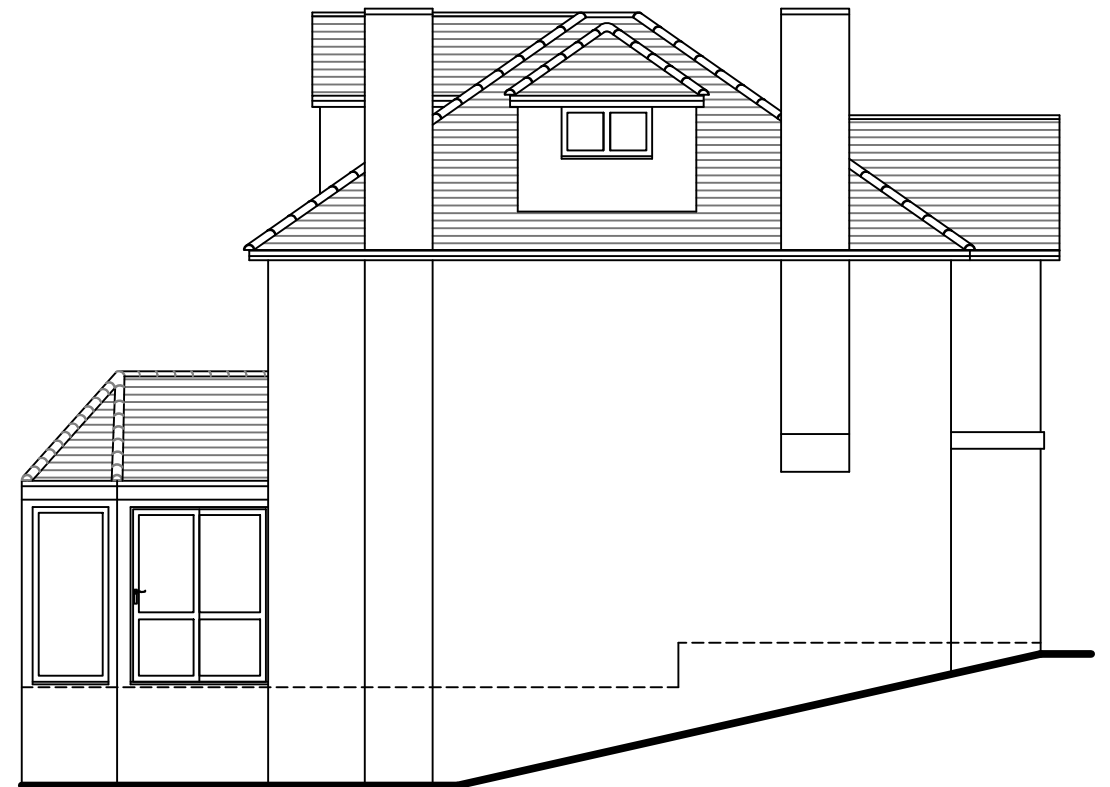

Side Elevation

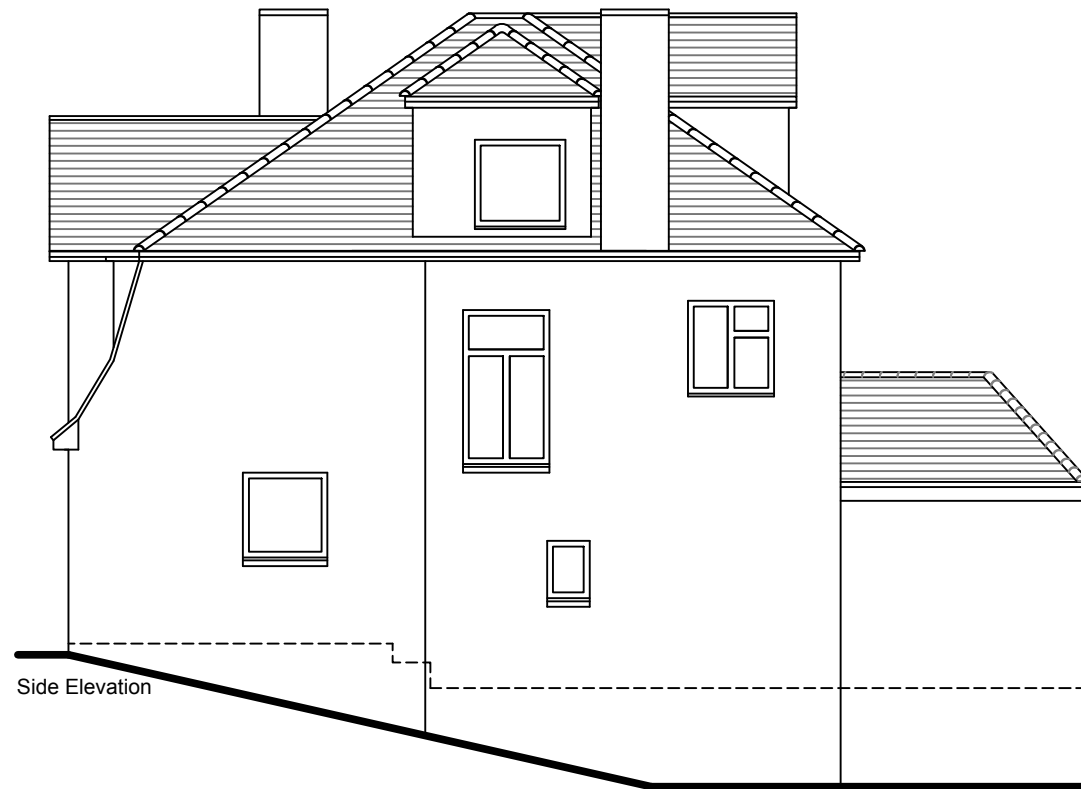

Side Elevation

 

Aspect 2

Drawing title: **Existing Plan and Elevations**

Contract No. : 099/86249 C Page 3 of 8

Proposed: Timber Orangery
At: 6 Makepeace Avenue
London N6 6EJ

For: Mr & Mrs Caulfield

Drawers initials: JR Scale: 1:100 Date: 19 - 06 - 15

Revisions (Starting from bottom)

| Rev. | Date | Description | Initials |
|------|----------|---|----------|
| C | 03-08-15 | Overall width increased to 4085 & other details to reflect signed drawings. | Ish |
| B | 16-07-15 | Pitch changed to 15 degrees | SF |
| A | 15-07-15 | Amendments after survey | SF |
| | | | |
| | | | |

Customer Approval

Signed.....
Dated.....

Telephone: 0845 437 3600
Facsimile: 01603 480101