



Dashed line indicated outline of proposed loft extension - application ref. 2015/4284/P
 Outline of rooflight behind chimney stack



Front Elevation

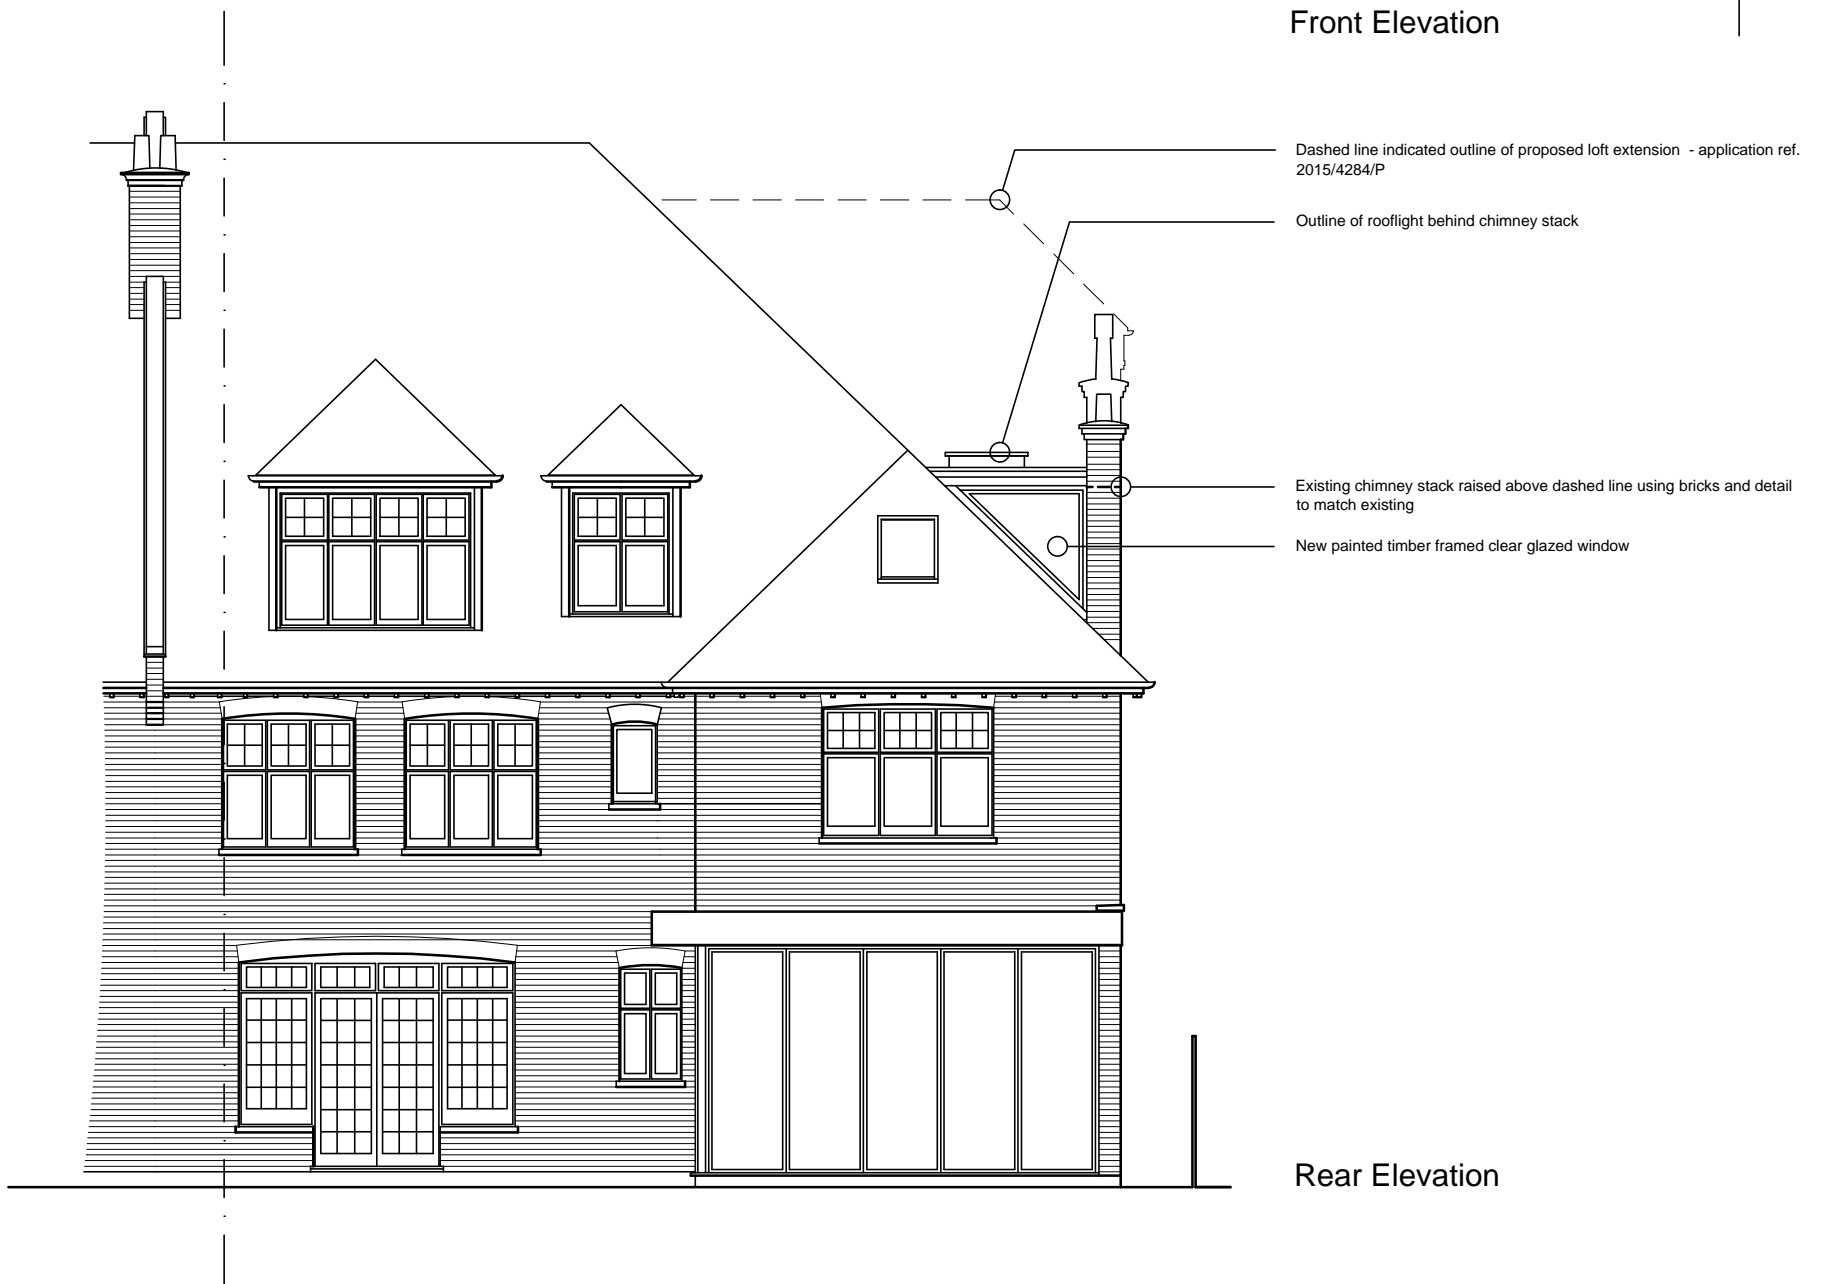

Rear Elevation

 

Hanoman Architecture & Design Ltd.
 63 Chevening Road London SE19 3TD.
 email: info@hanoman.co.uk
 Tel: 0208 771 3443

A	
B	
C	
D	
E	
F	
D	

Project
 21 Bracknell Gardens NW3 7EE

Drawing
 Proposed Front & Rear Elevations

Date	Dwg. no.
Aug 2015	PL.A3.02
Scale	Rev.
1:100 @ A3	