




EXISTING ELEVATION

PROPOSED ELEVATION

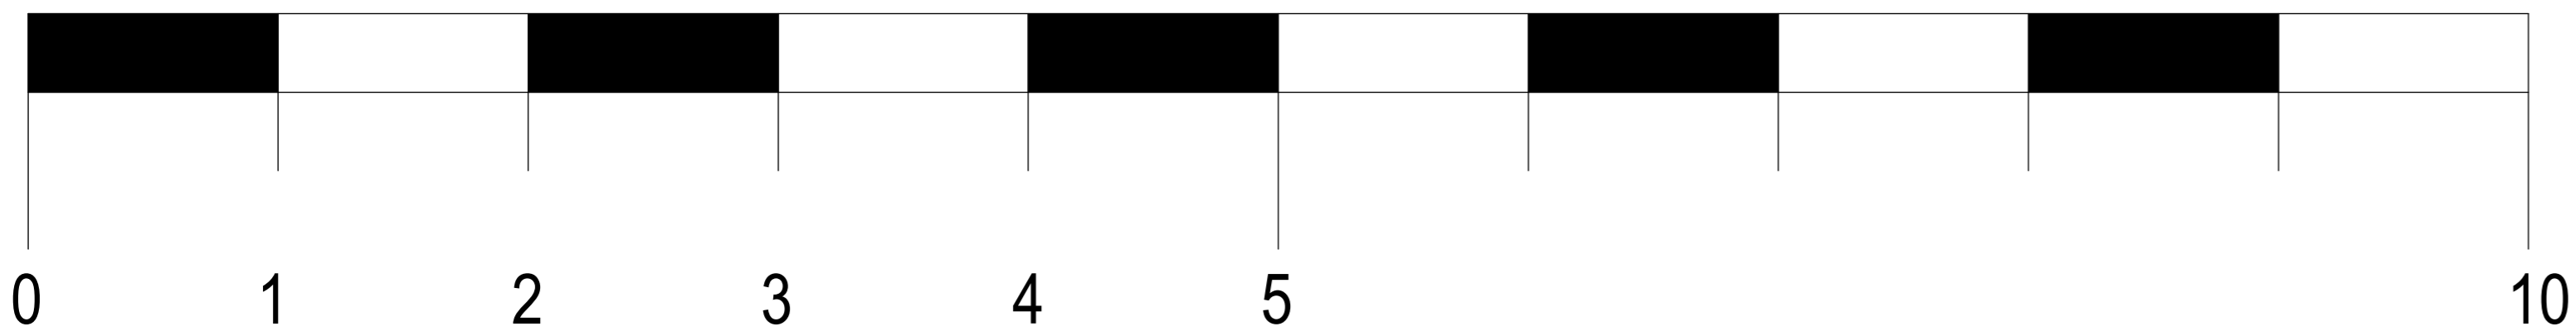

No.	Revision	Date	Ch.
			BJD

**Title**  
EXISTING & PROPOSED WEST ELEVATION

**Project**  
REFURBISHMENT OF FLAT  
112A WEST END LANE  
WEST HAMPSTEAD  
LONDON NW6 2LS

**Client**  
TRANSPORT FOR LONDON

Scale 1:50 @ A3	Drawing Number 100/503
Date JULY 2015	Checked by -
Drawn by BJD	Revision -



Quoin Building Consultants Ltd  
The Lansdowne Building  
2 Lansdowne Road  
Croydon CR9 2ER  
Tel: 020 8668 4221