


EXISTING SECTION

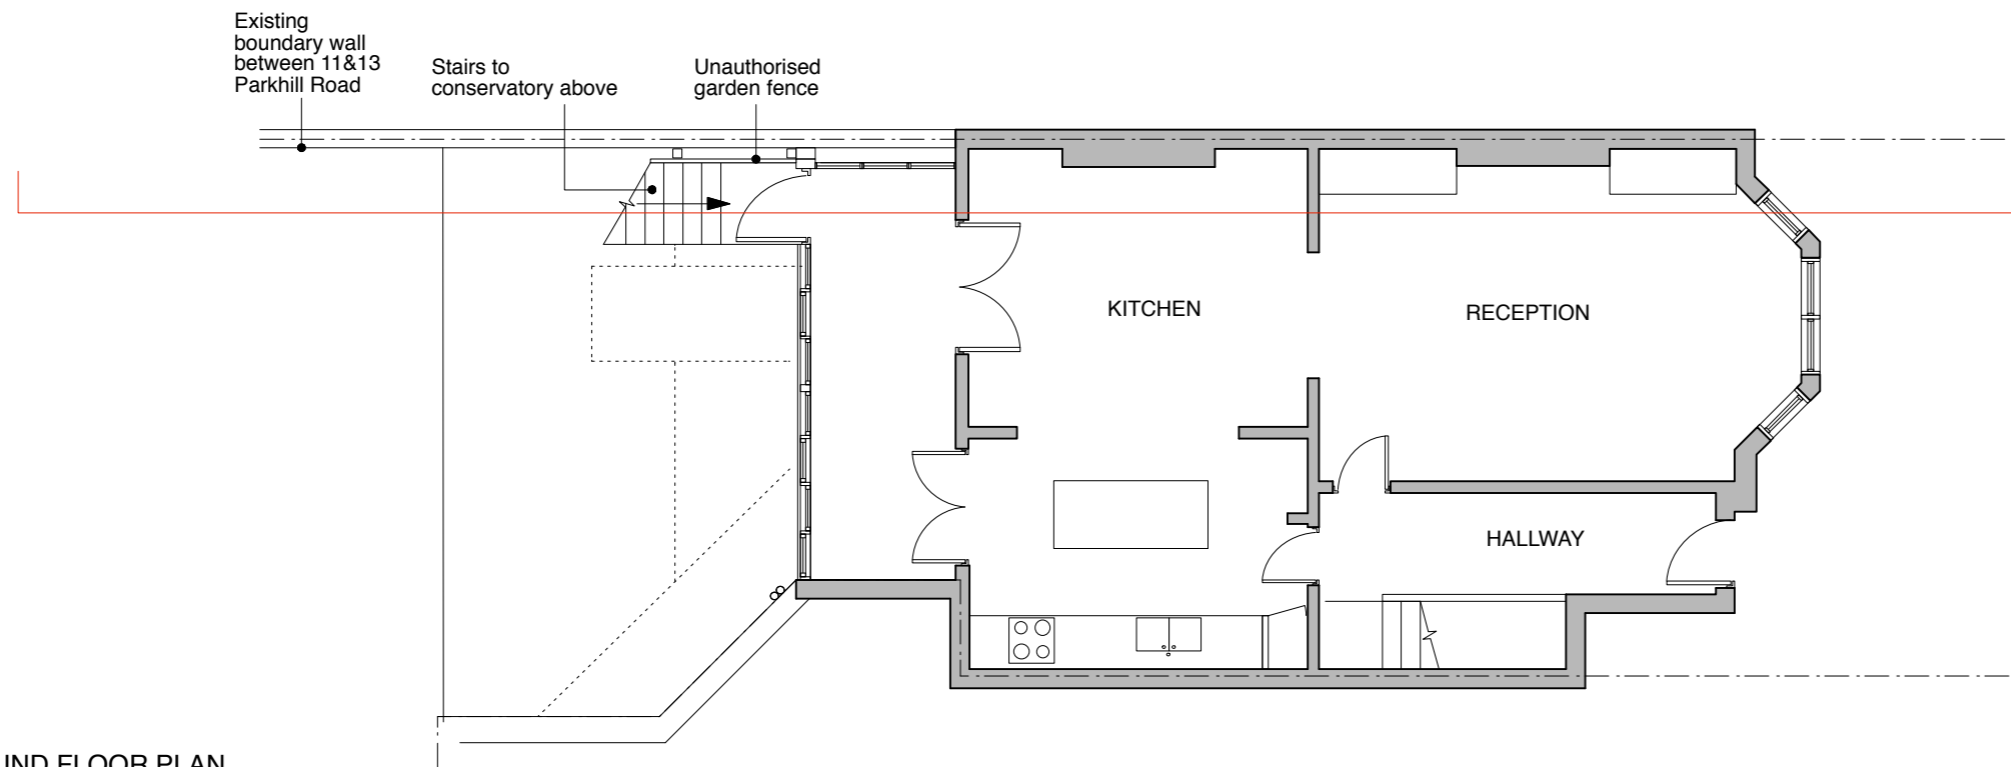

GROUND FLOOR PLAN

GENERAL NOTES:

DO NOT SCALE FROM THIS DRAWING.

ALL DIMENSIONS MUST BE CHECKED ON SITE AND ANY DISCREPANCIES VERIFIED WITH THE ARCHITECT.

CLIENT
VERA FARRANTS

JOB TITLE
**PARKHILL ROAD
LONDON
NW3**

DRAWING TITLE
**EXISTING PLAN &
SECTION**

SCALE 1:100@A3	DATE 08.15
--------------------------	----------------------

FT ARCHITECTS LTD

Hamilton House
Mabledon Place
Bloomsbury
WC1H 9BB

020 7953 0388

www.ftarchitects.co.uk

DRAWING No. REVISION


290_07_001



SCALE

0 (metres)

5

 

GENERAL NOTES:
 DO NOT SCALE FROM THIS DRAWING.
 ALL DIMENSIONS MUST BE CHECKED ON SITE AND ANY DISCREPANCIES VERIFIED WITH THE ARCHITECT.



EXISTING REAR ELEVATION

CLIENT
VERA FARRANTS

JOB TITLE
**PARKHILL ROAD
 LONDON
 NW3**

DRAWING TITLE
**EXISTING REAR
 ELEVATION**

SCALE 1:100@A3	DATE 08.15
--------------------------	----------------------

FT ARCHITECTS LTD

Hamilton House
 Mabledon Place
 Bloomsbury
 WC1H 9BB
 020 7953 0388
 www.ftarchitects.co.uk

DRAWING No. 290_07_002	REVISION
----------------------------------	----------

