


PROPOSED SECTION

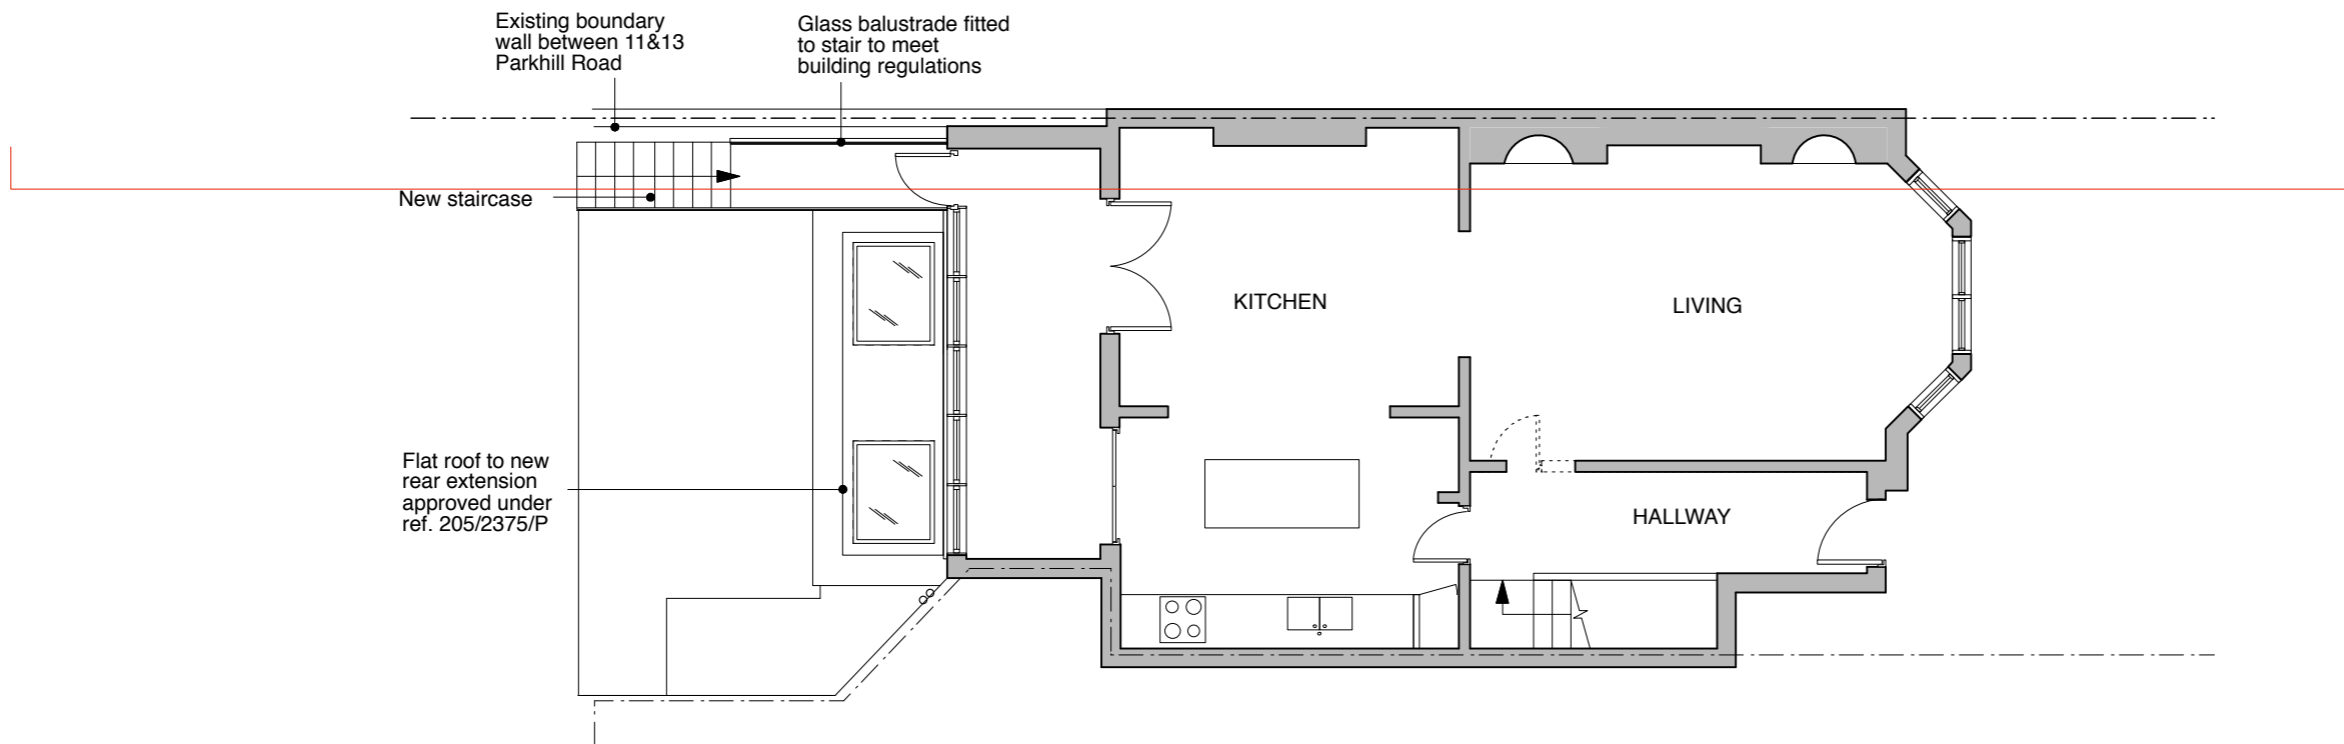

GROUND FLOOR PLAN

GENERAL NOTES:
DO NOT SCALE FROM THIS DRAWING.
ALL DIMENSIONS MUST BE CHECKED ON SITE AND ANY DISCREPANCIES VERIFIED WITH THE ARCHITECT.

CLIENT
VERA FARRANTS

JOB TITLE
**PARKHILL ROAD
LONDON
NW3**

DRAWING TITLE
**PROPOSED
BALUSTRADE**

SCALE 1:100@A3	DATE 08.15
--------------------------	----------------------

FT ARCHITECTS LTD

Hamilton House
Mabledon Place
Bloomsbury
WC1H 9BB
020 7953 0388
www.ftarchitects.co.uk

DRAWING No. 290_07_01	REVISION
---------------------------------	----------



GENERAL NOTES:
 DO NOT SCALE FROM THIS DRAWING.
 ALL DIMENSIONS MUST BE CHECKED ON SITE AND ANY DISCREPANCIES VERIFIED WITH THE ARCHITECT.



REAR ELEVATION

CLIENT

VERA FARRANTS

JOB TITLE

**PARKHILL ROAD
 LONDON
 NW3**

DRAWING TITLE

**PROPOSED REAR
 ELEVATION**

SCALE

1:100@A3

DATE

08.15

FT ARCHITECTS LTD

Hamilton House
 Mabledon Place
 Bloomsbury
 WC1H 9BB

020 7953 0388

www.ftarchitects.co.uk

DRAWING No.

290_07_02

REVISION



SCALE

0 (metres)

5

