



New skylight (P06) do not provide more than 150 mm above the plane of the original roof slope

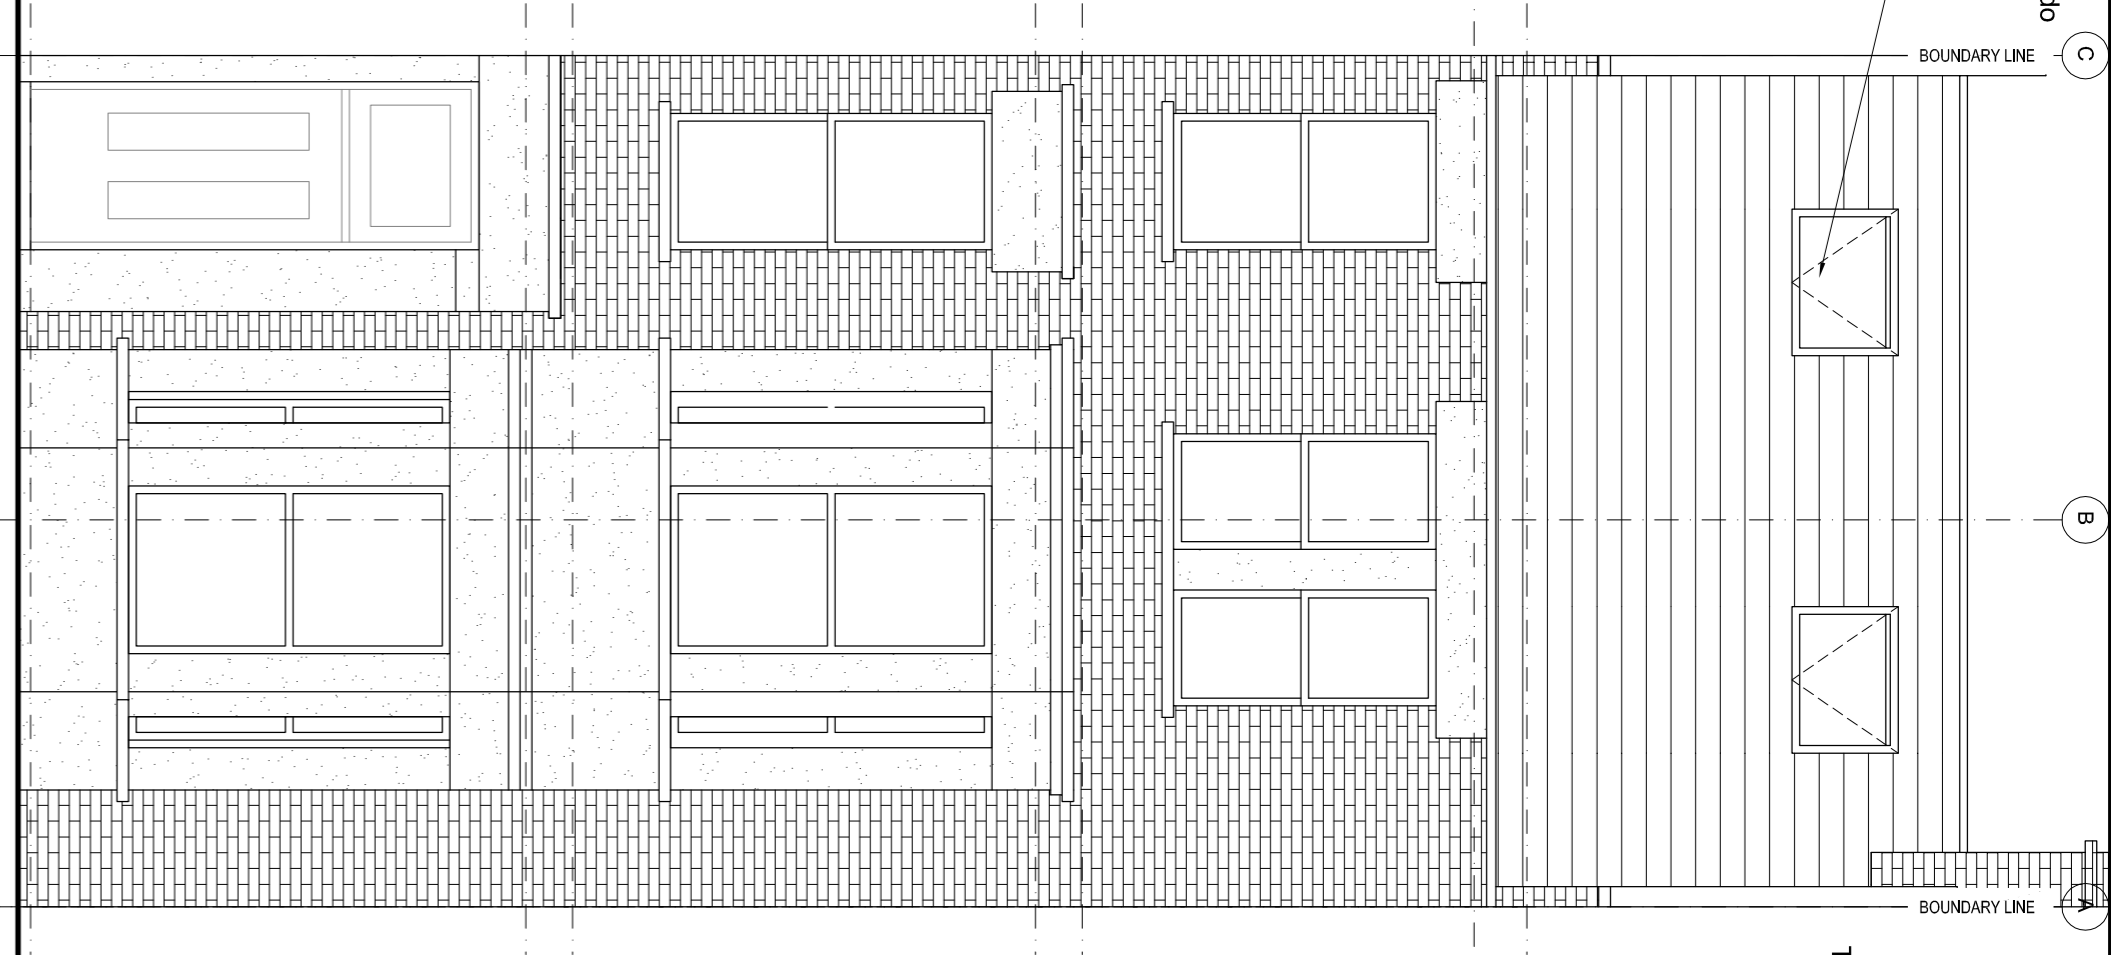


01: PROPOSED FRONT ELEVATION
SCALE 1:50

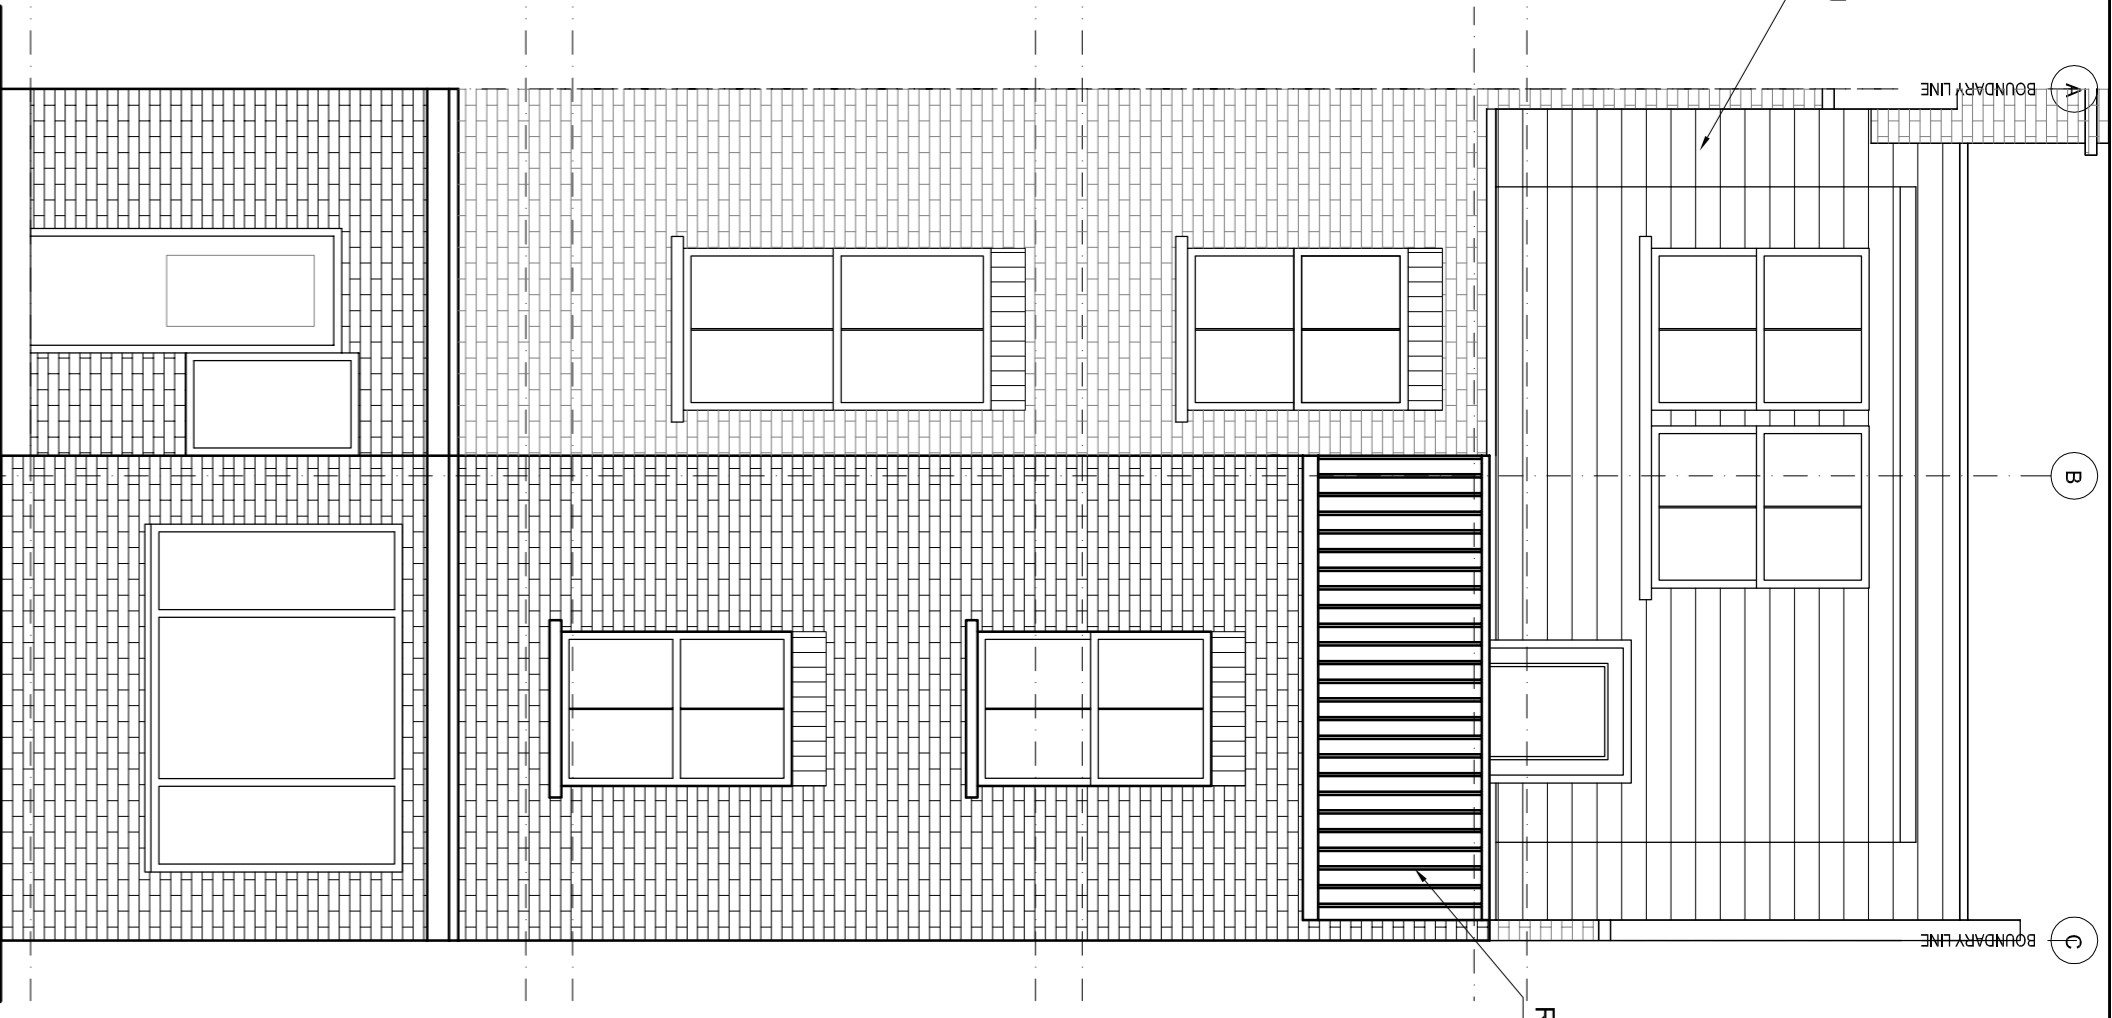


02: PROPOSED REAR ELEVATION
SCALE 1:50




03: PROPOSED SIDE ELEVATION 1
SCALE 1:50

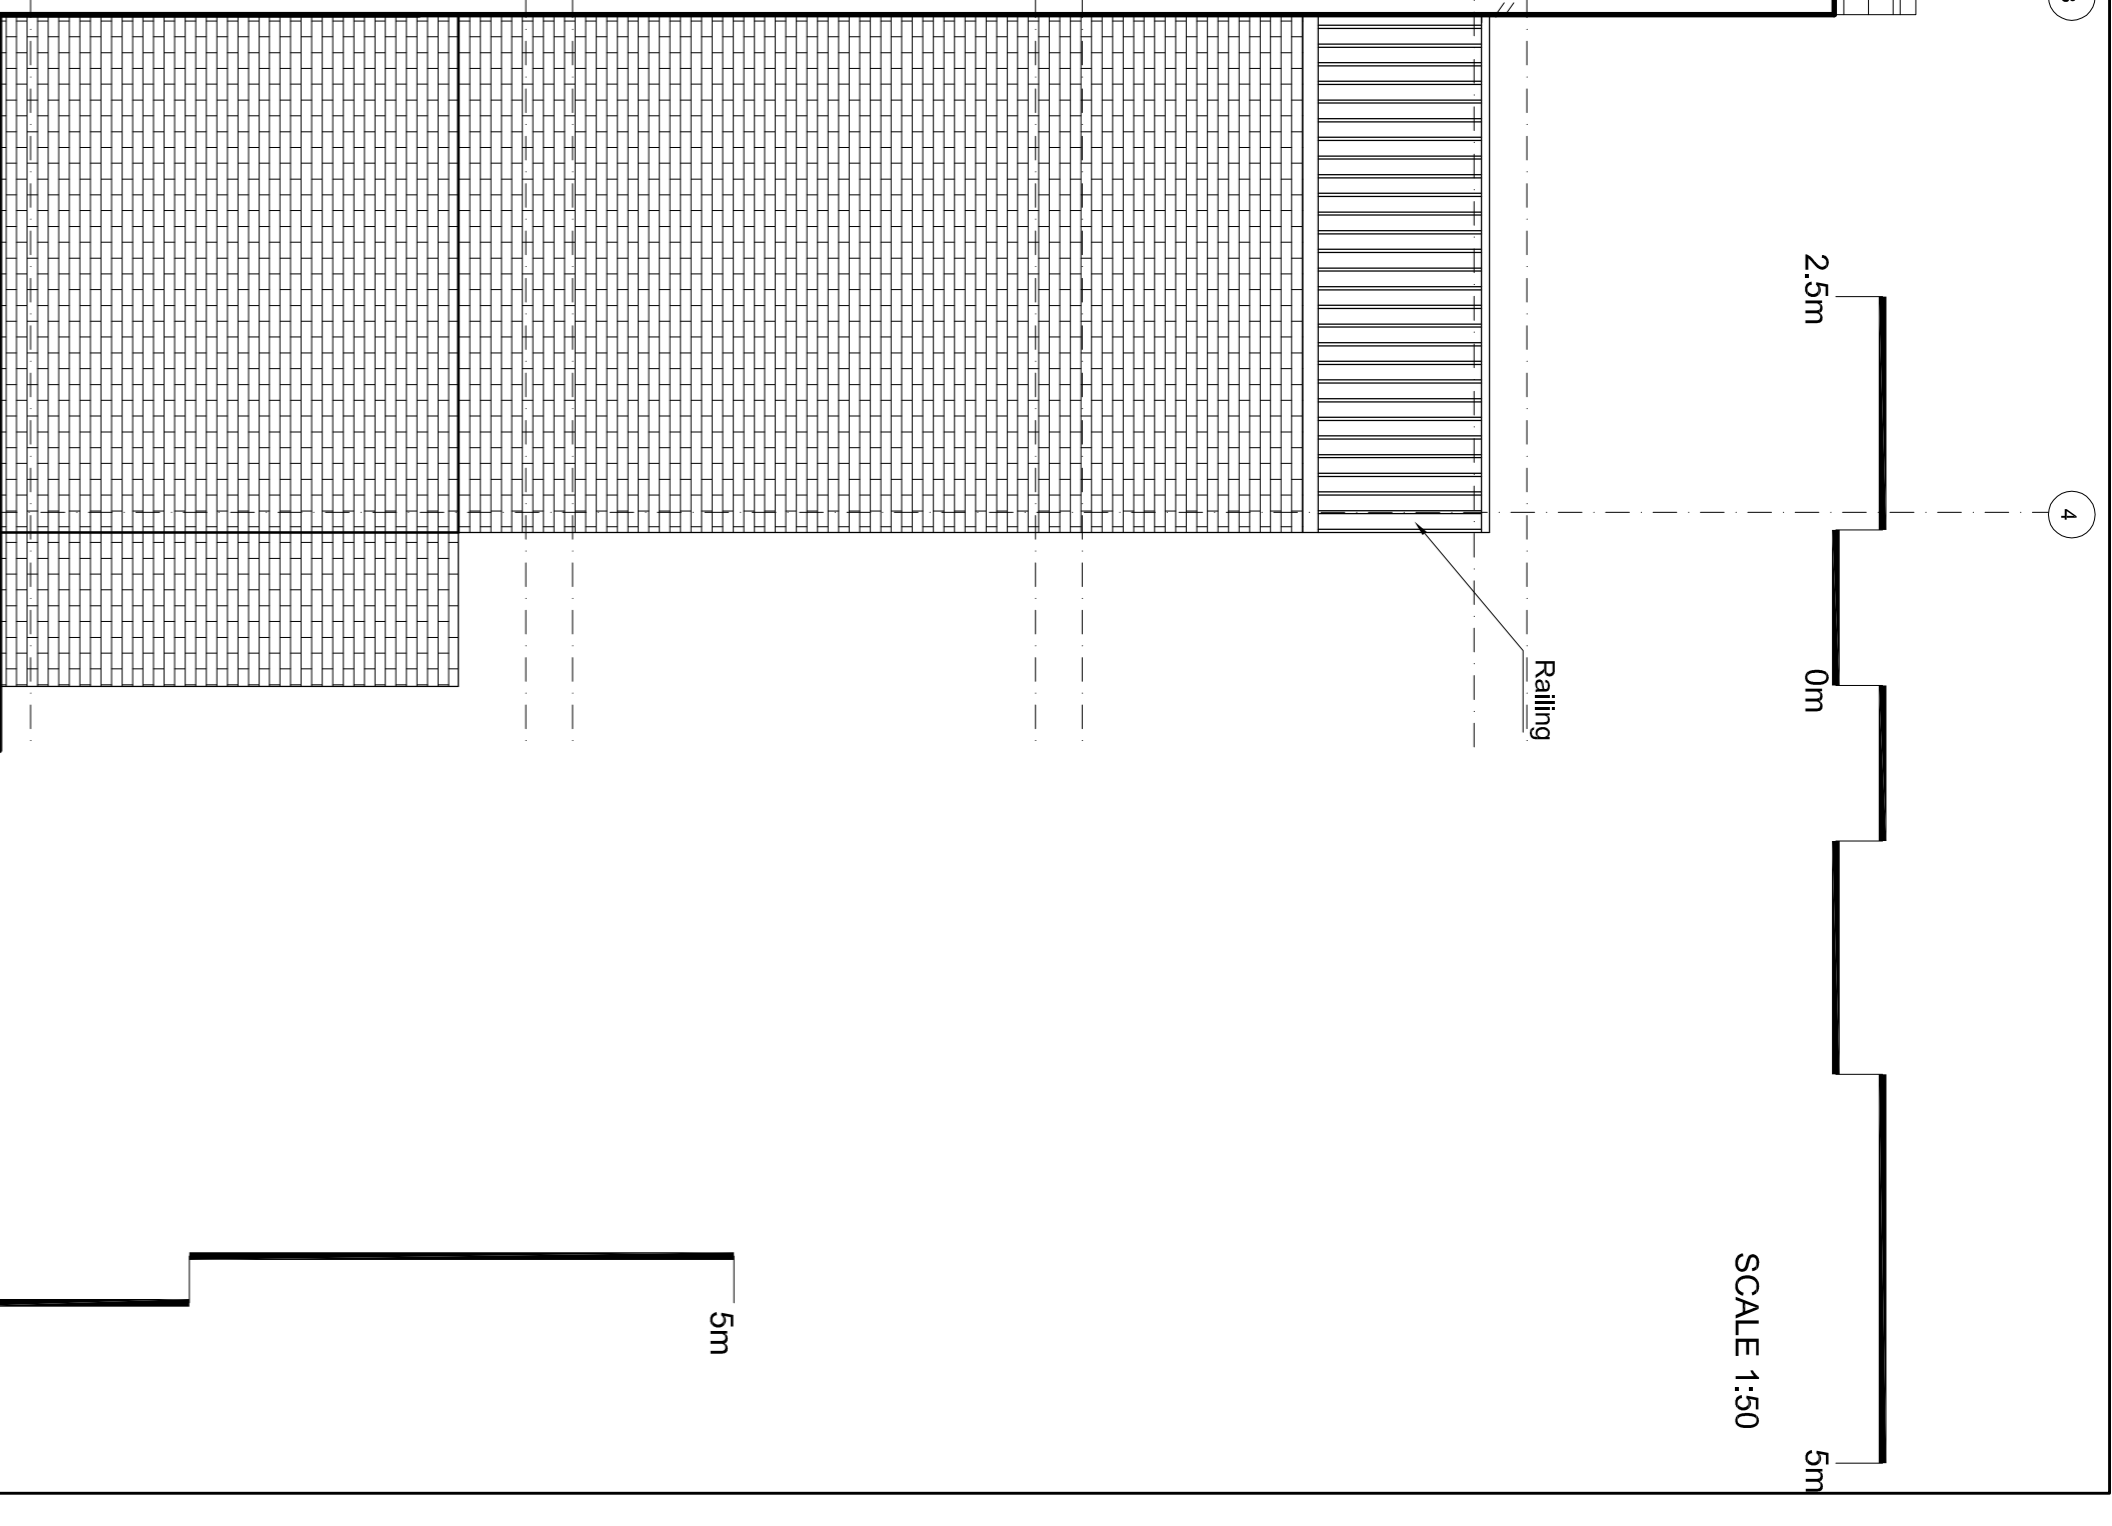

04: PROPOSED SIDE ELEVATION 2
SCALE 1:50


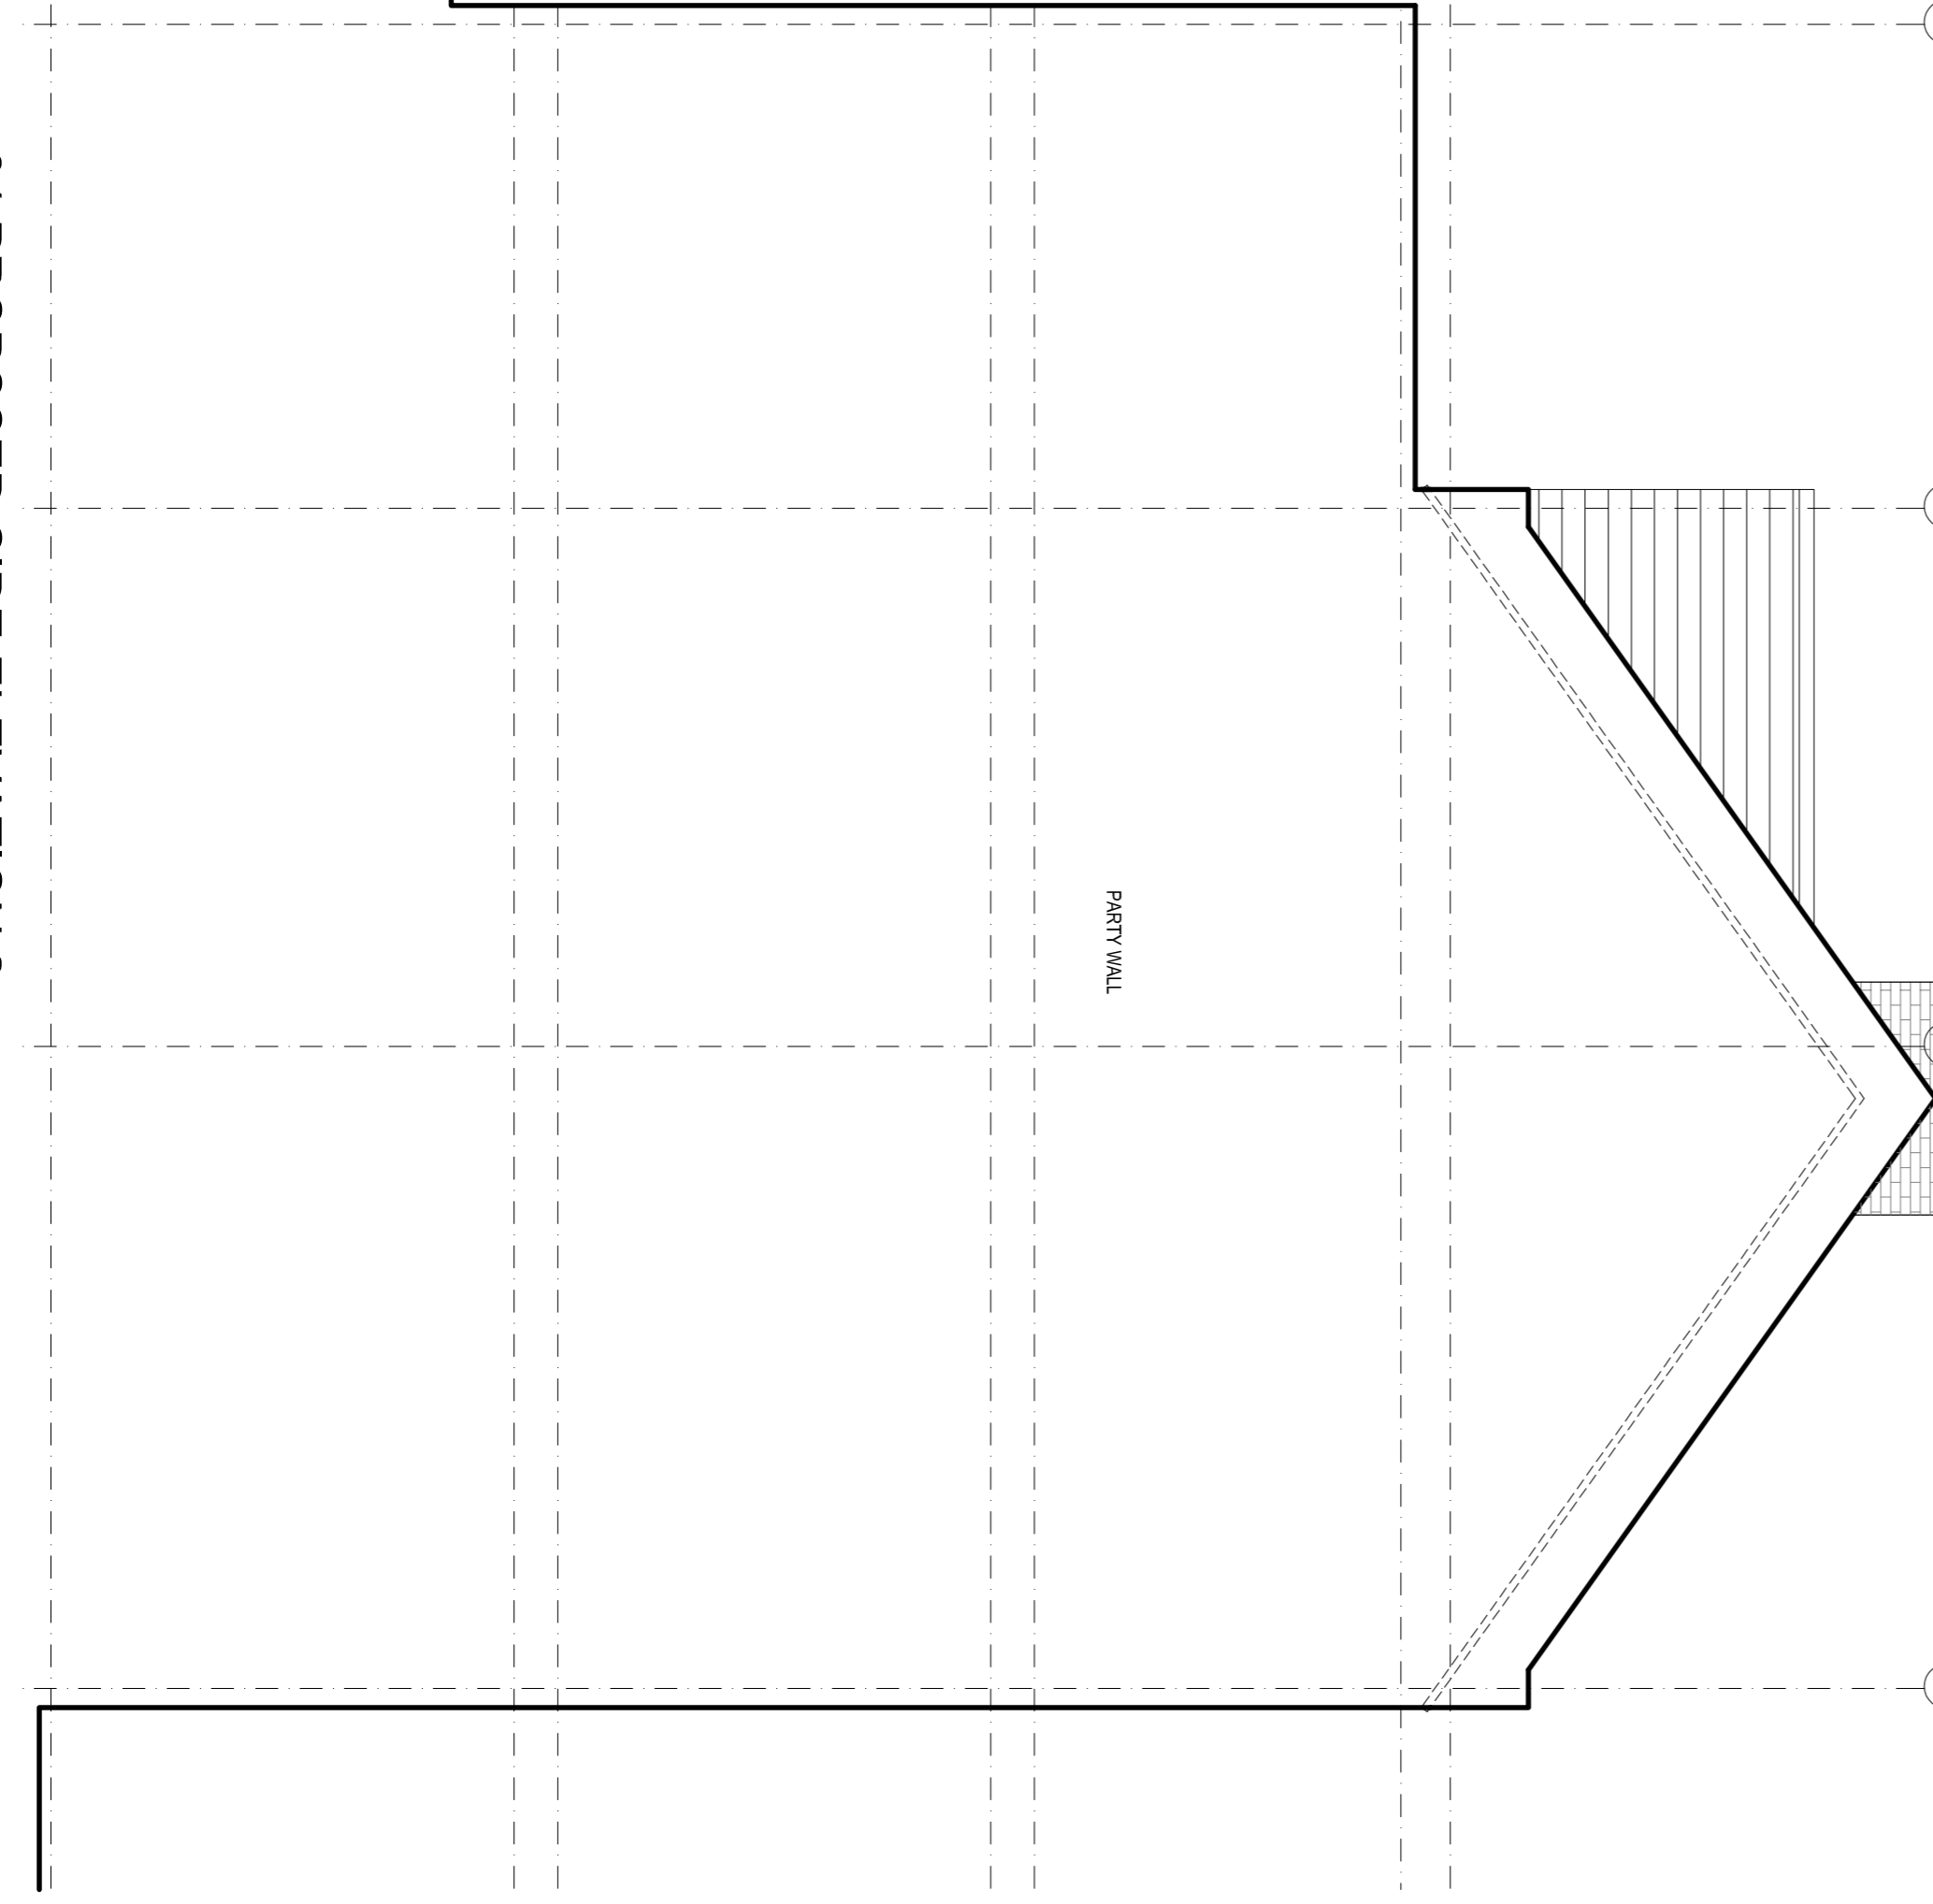


05: PROPOSED SECTION AA
SCALE 1:50

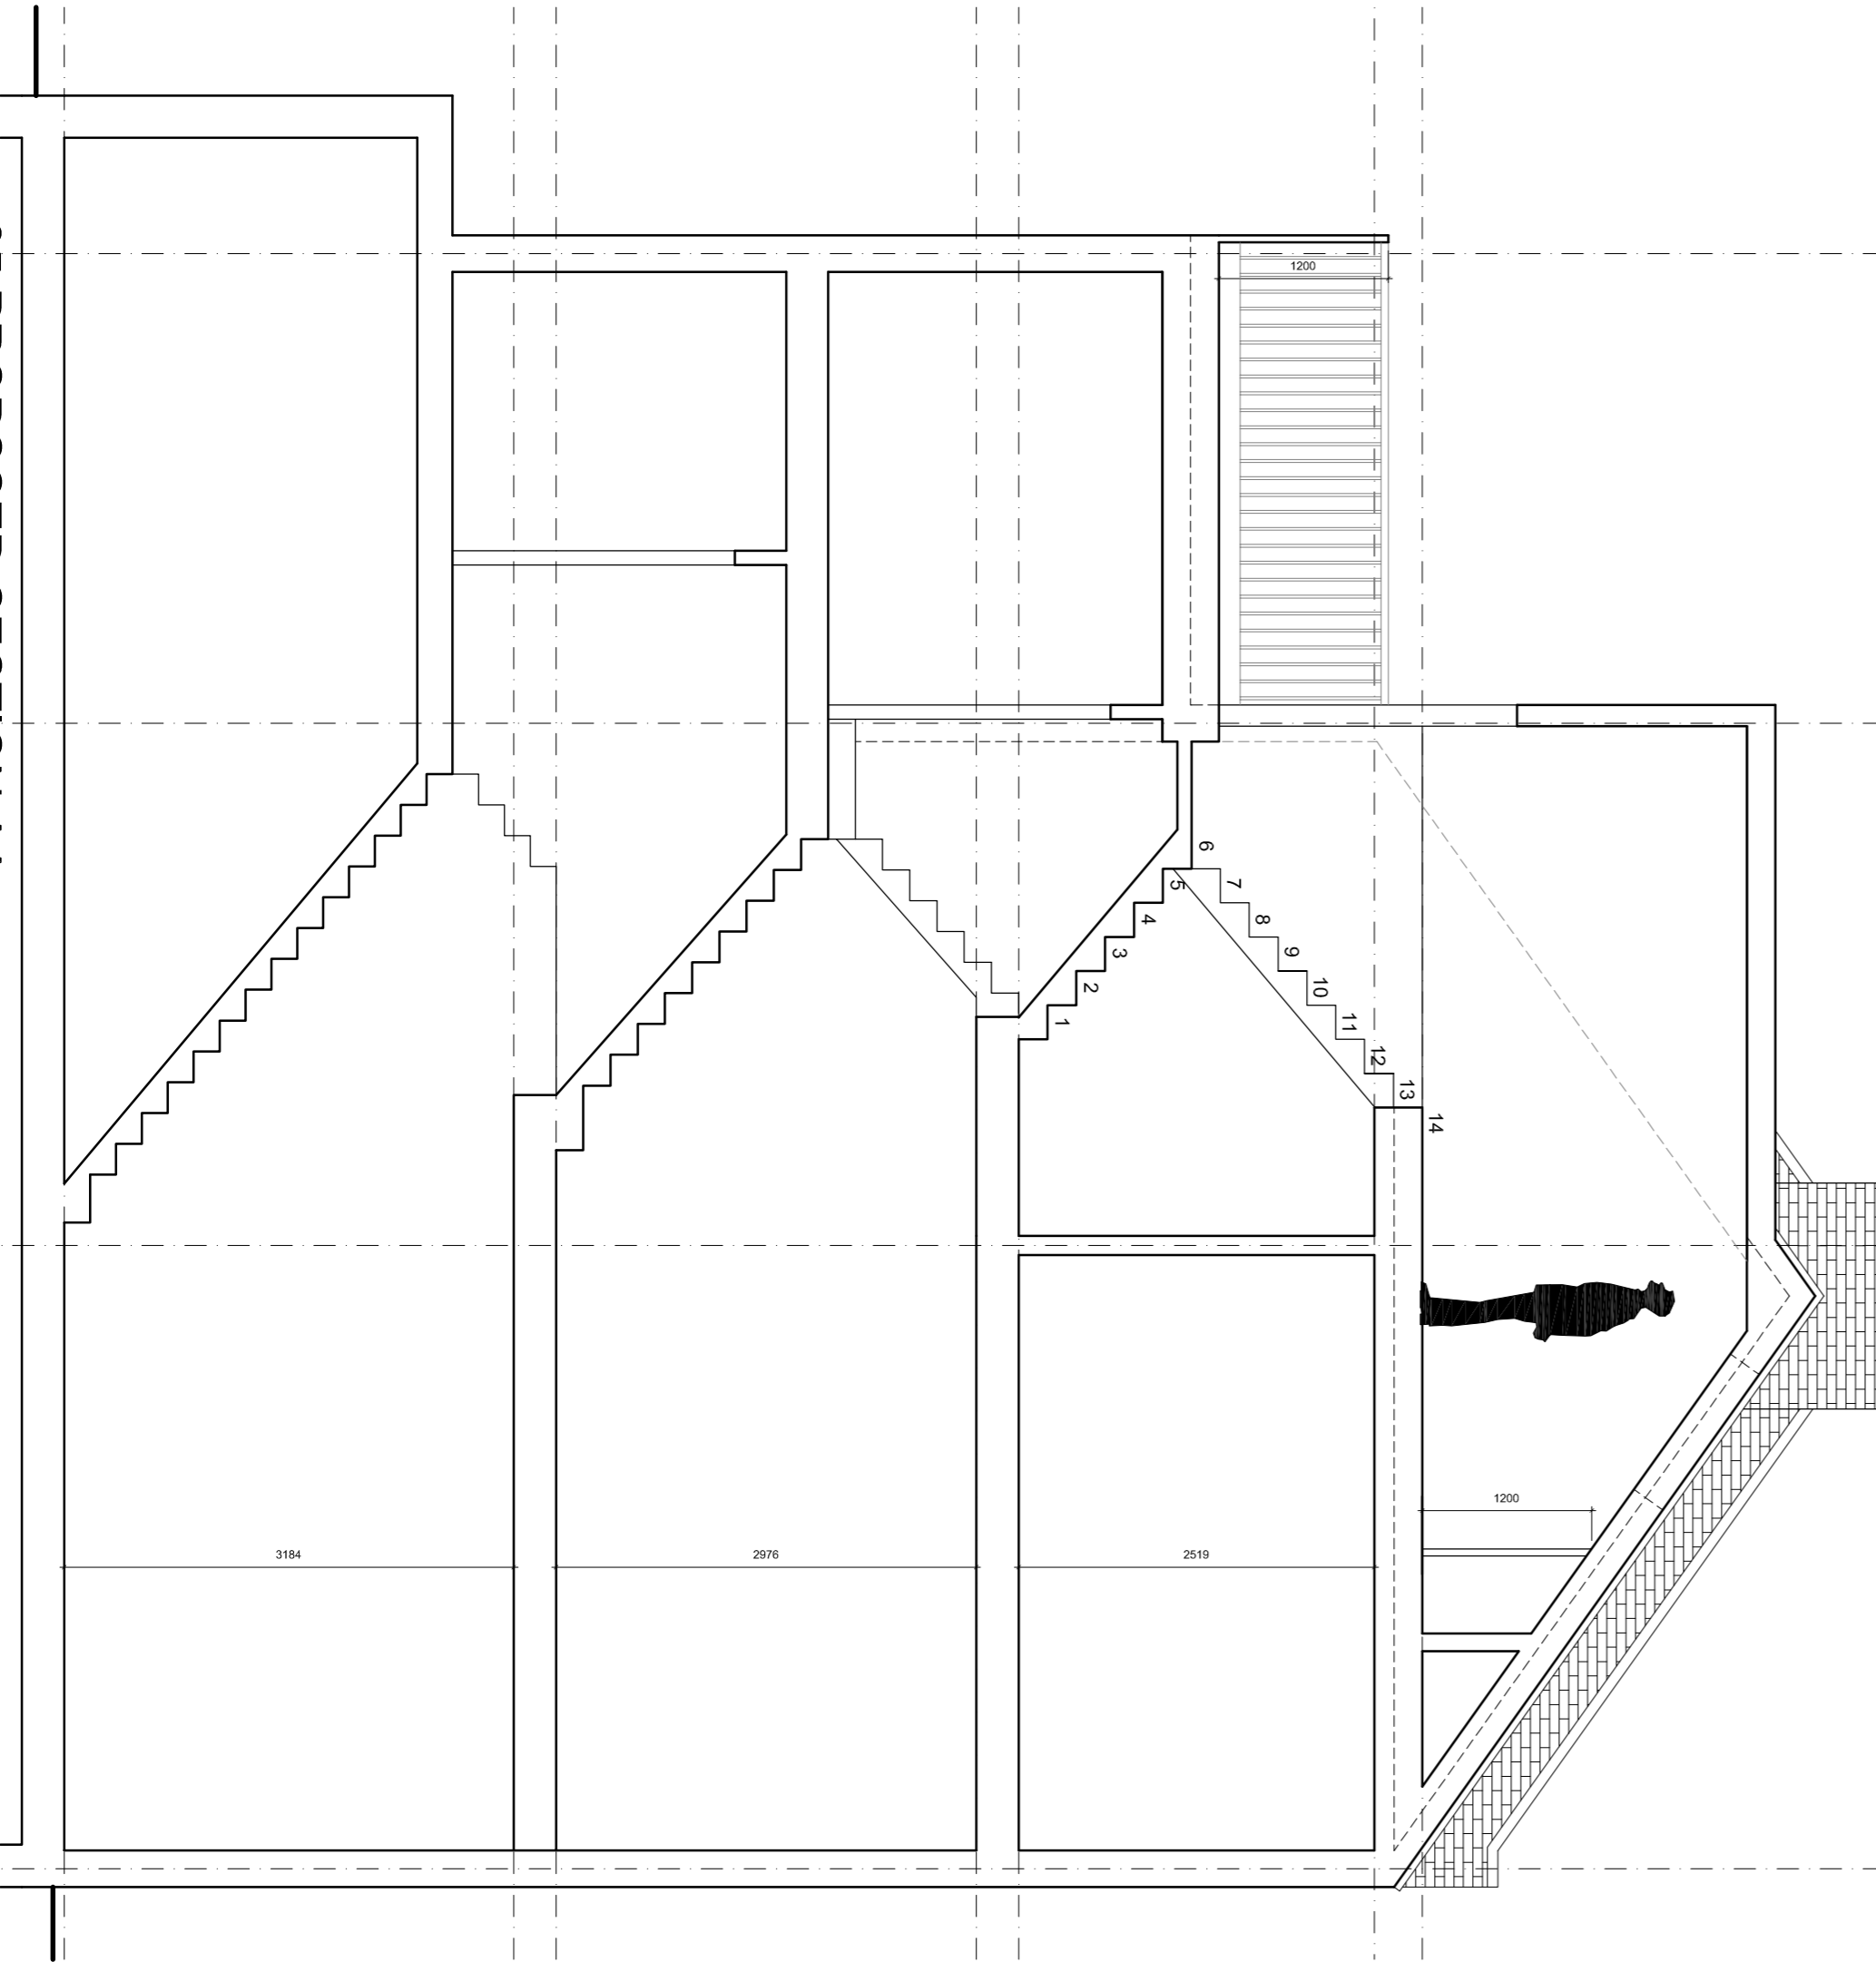

06: PROPOSED SECTION BB
SCALE 1:50

© This drawing is the property of BLUE LIME who retains the sole copyright of its contents & it may not be reproduced in whole or in part without written permission.
LEGEND:

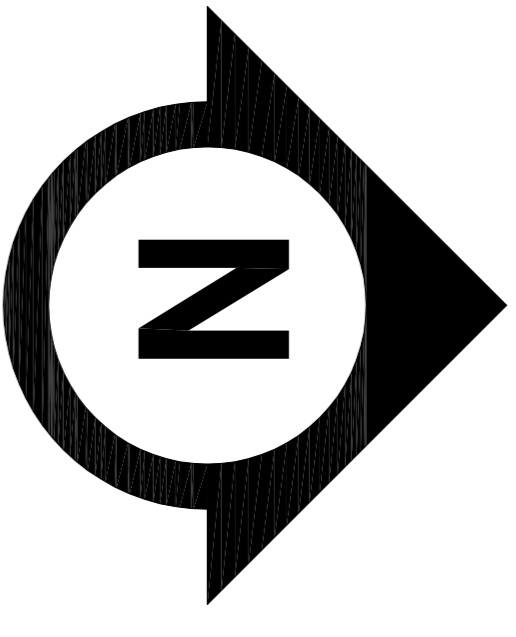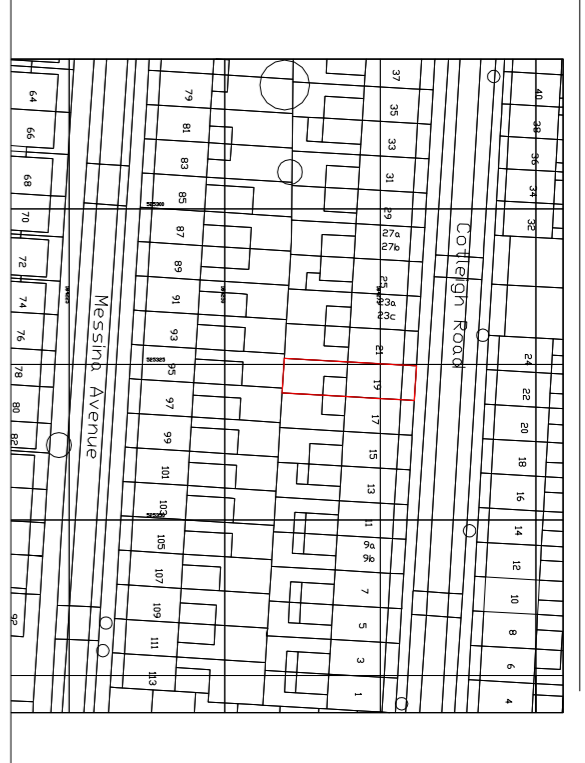

OS MAP
SCALE 1:1250

Amendments:

Revl. Invl.	Date	Description
A	JS 17/03/15	Amendments as per client's request
B	JS 18/03/15	Amendments as per client's request

Project:
19 COTTLEIGH ROAD
NW6 2NL

Title:
Proposed front and rear elevation
Proposed side elevation 1 and 2
Proposed section AA



Bluelime LTD
Unit 3
17-19 Bonny Street
London
NW1 9PE
T: +44 (0) 844 800 5711
F: +44 (0) 844 800 5659
E: info@blueimeltd.com
W: www.blueimeltd.com

PLANNING DRAWINGS

Drawn By: JS
Scale: 1:50@A1
Date: 28/05/15

Griding Number:
BLC-1494-PP-103
Revision: C