


OS MAP
SCALE 1:1250



01: EXISTING REAR ELEVATION No 19-21
SCALE 1:50

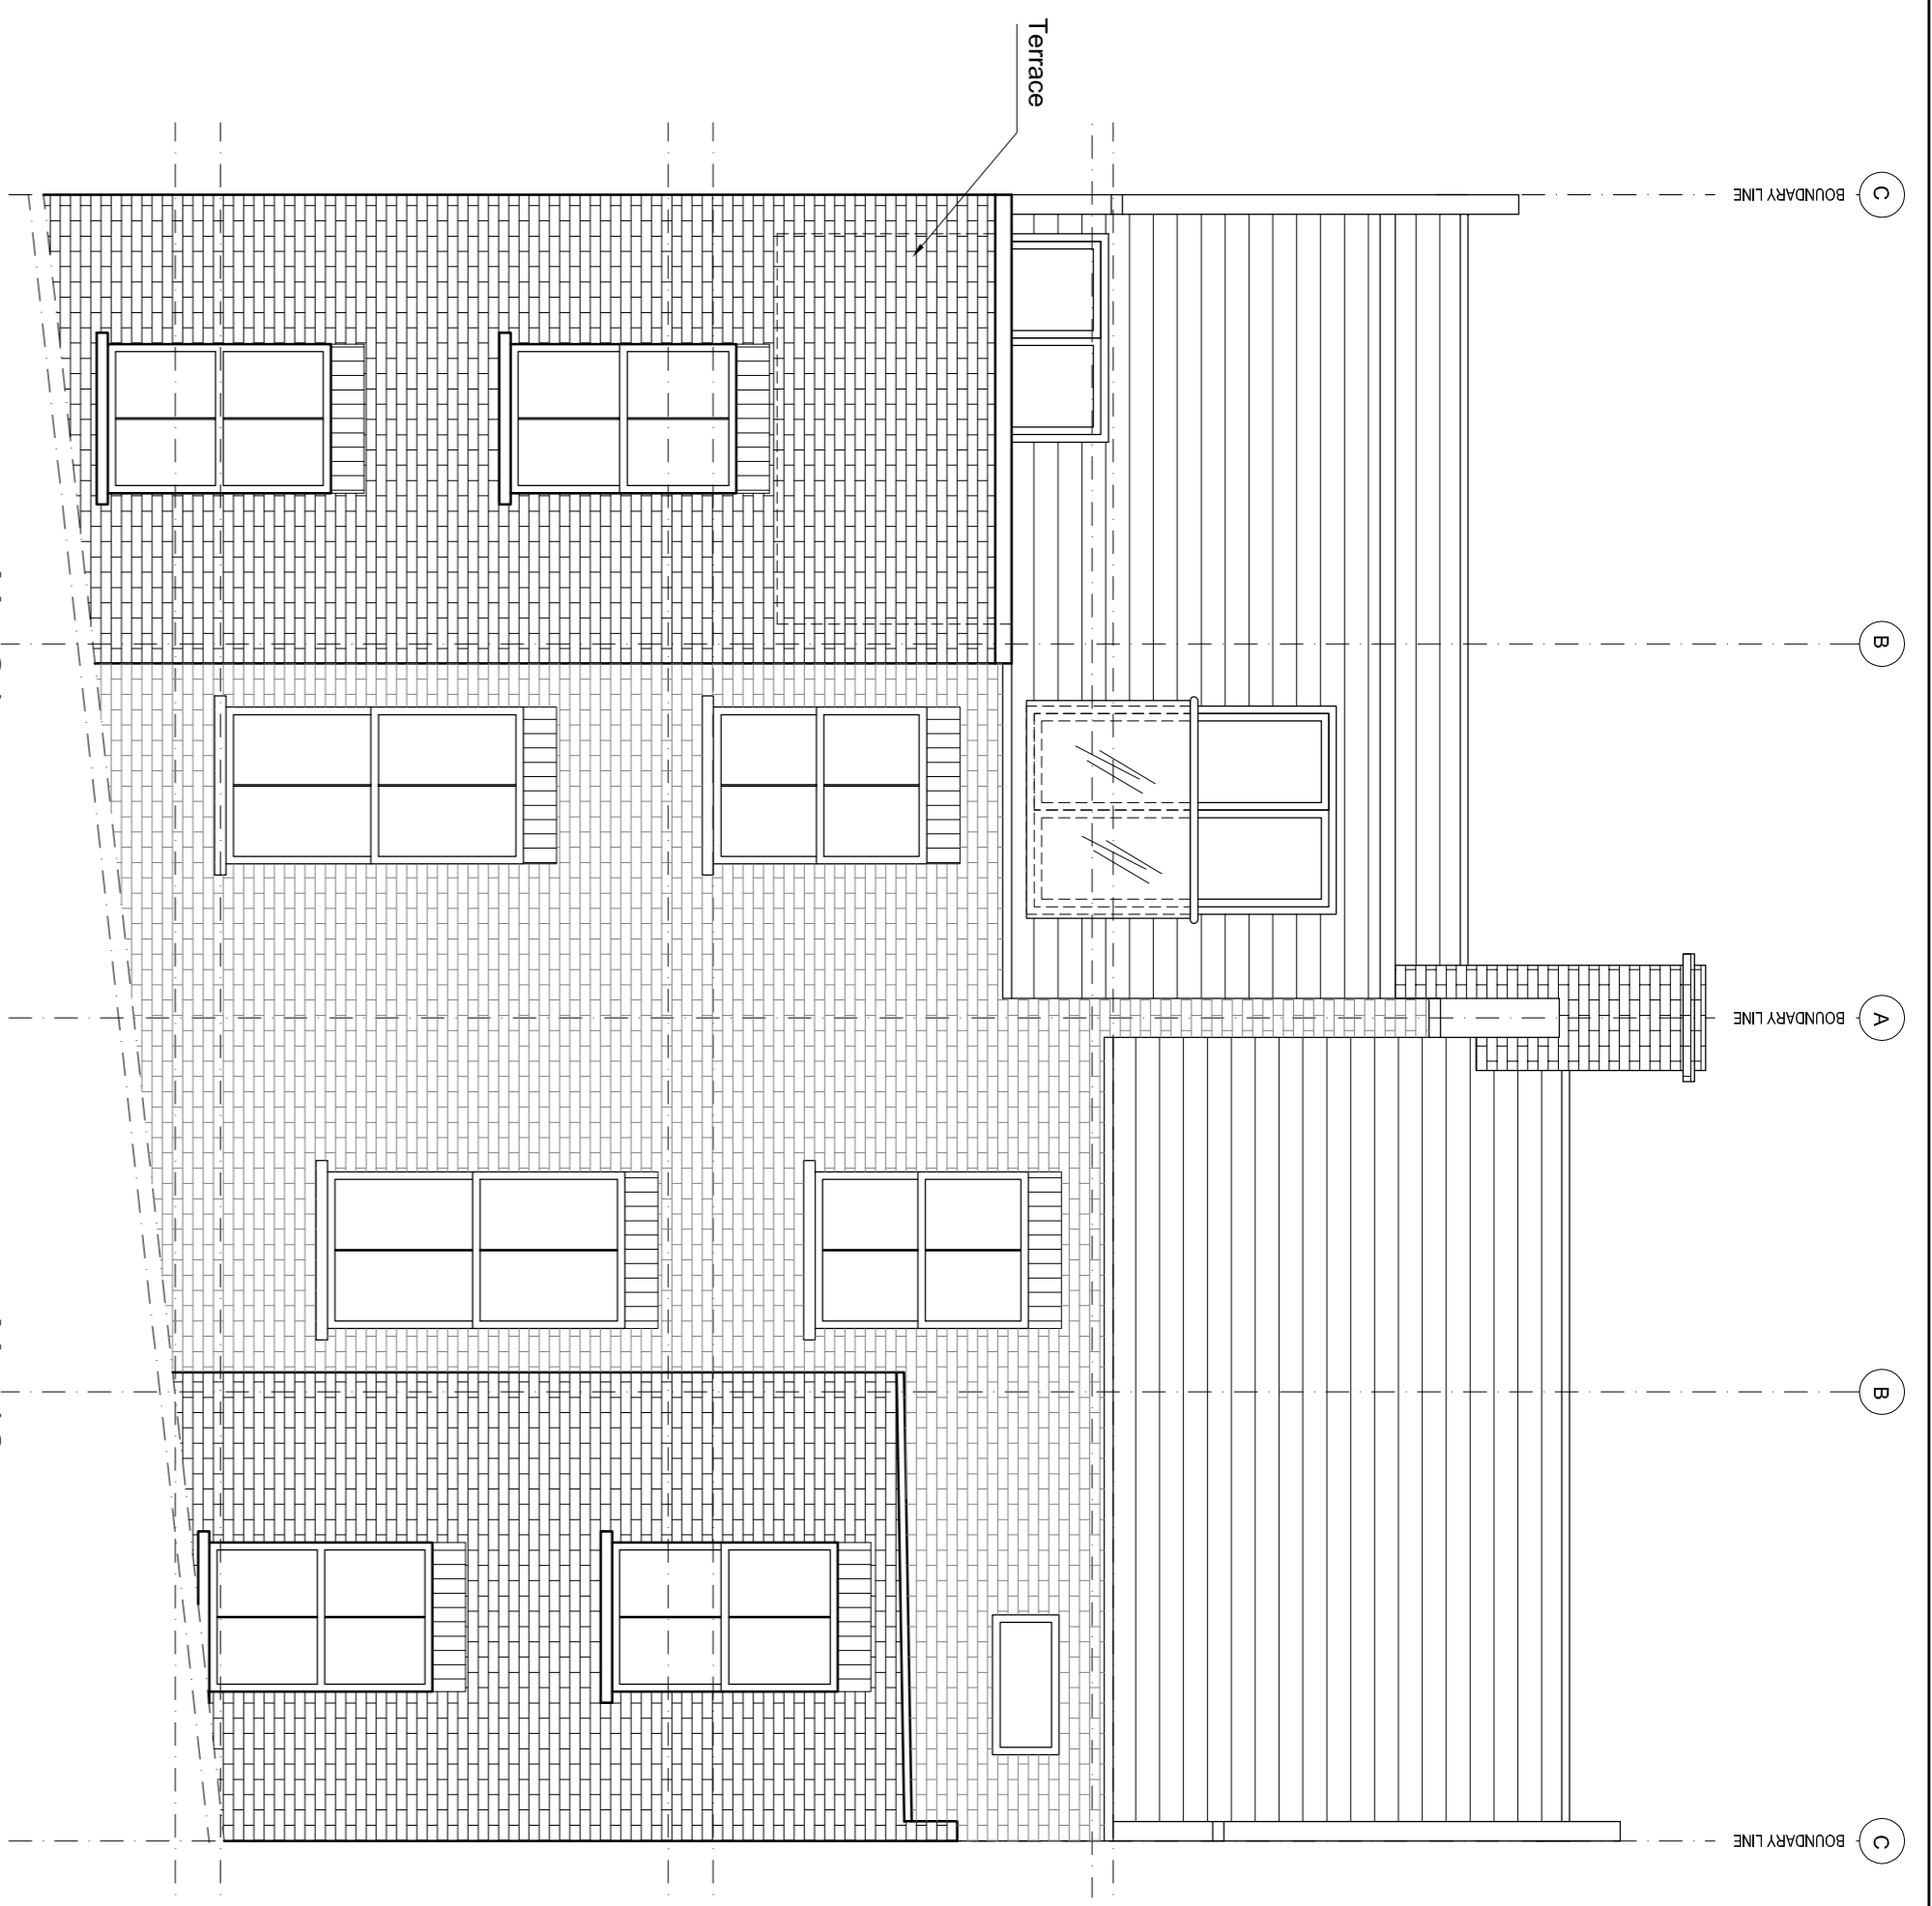

02: PROPOSED REAR ELEVATION No 19-21
SCALE 1:50

