


SURVEY

© Knott Architects  
98B Tollington Park  
London N4 3RB  
tel: (020) 72638844  
mail@knottarchitects.co.uk

Revisions  
A - 150805:  
Minor revisions.

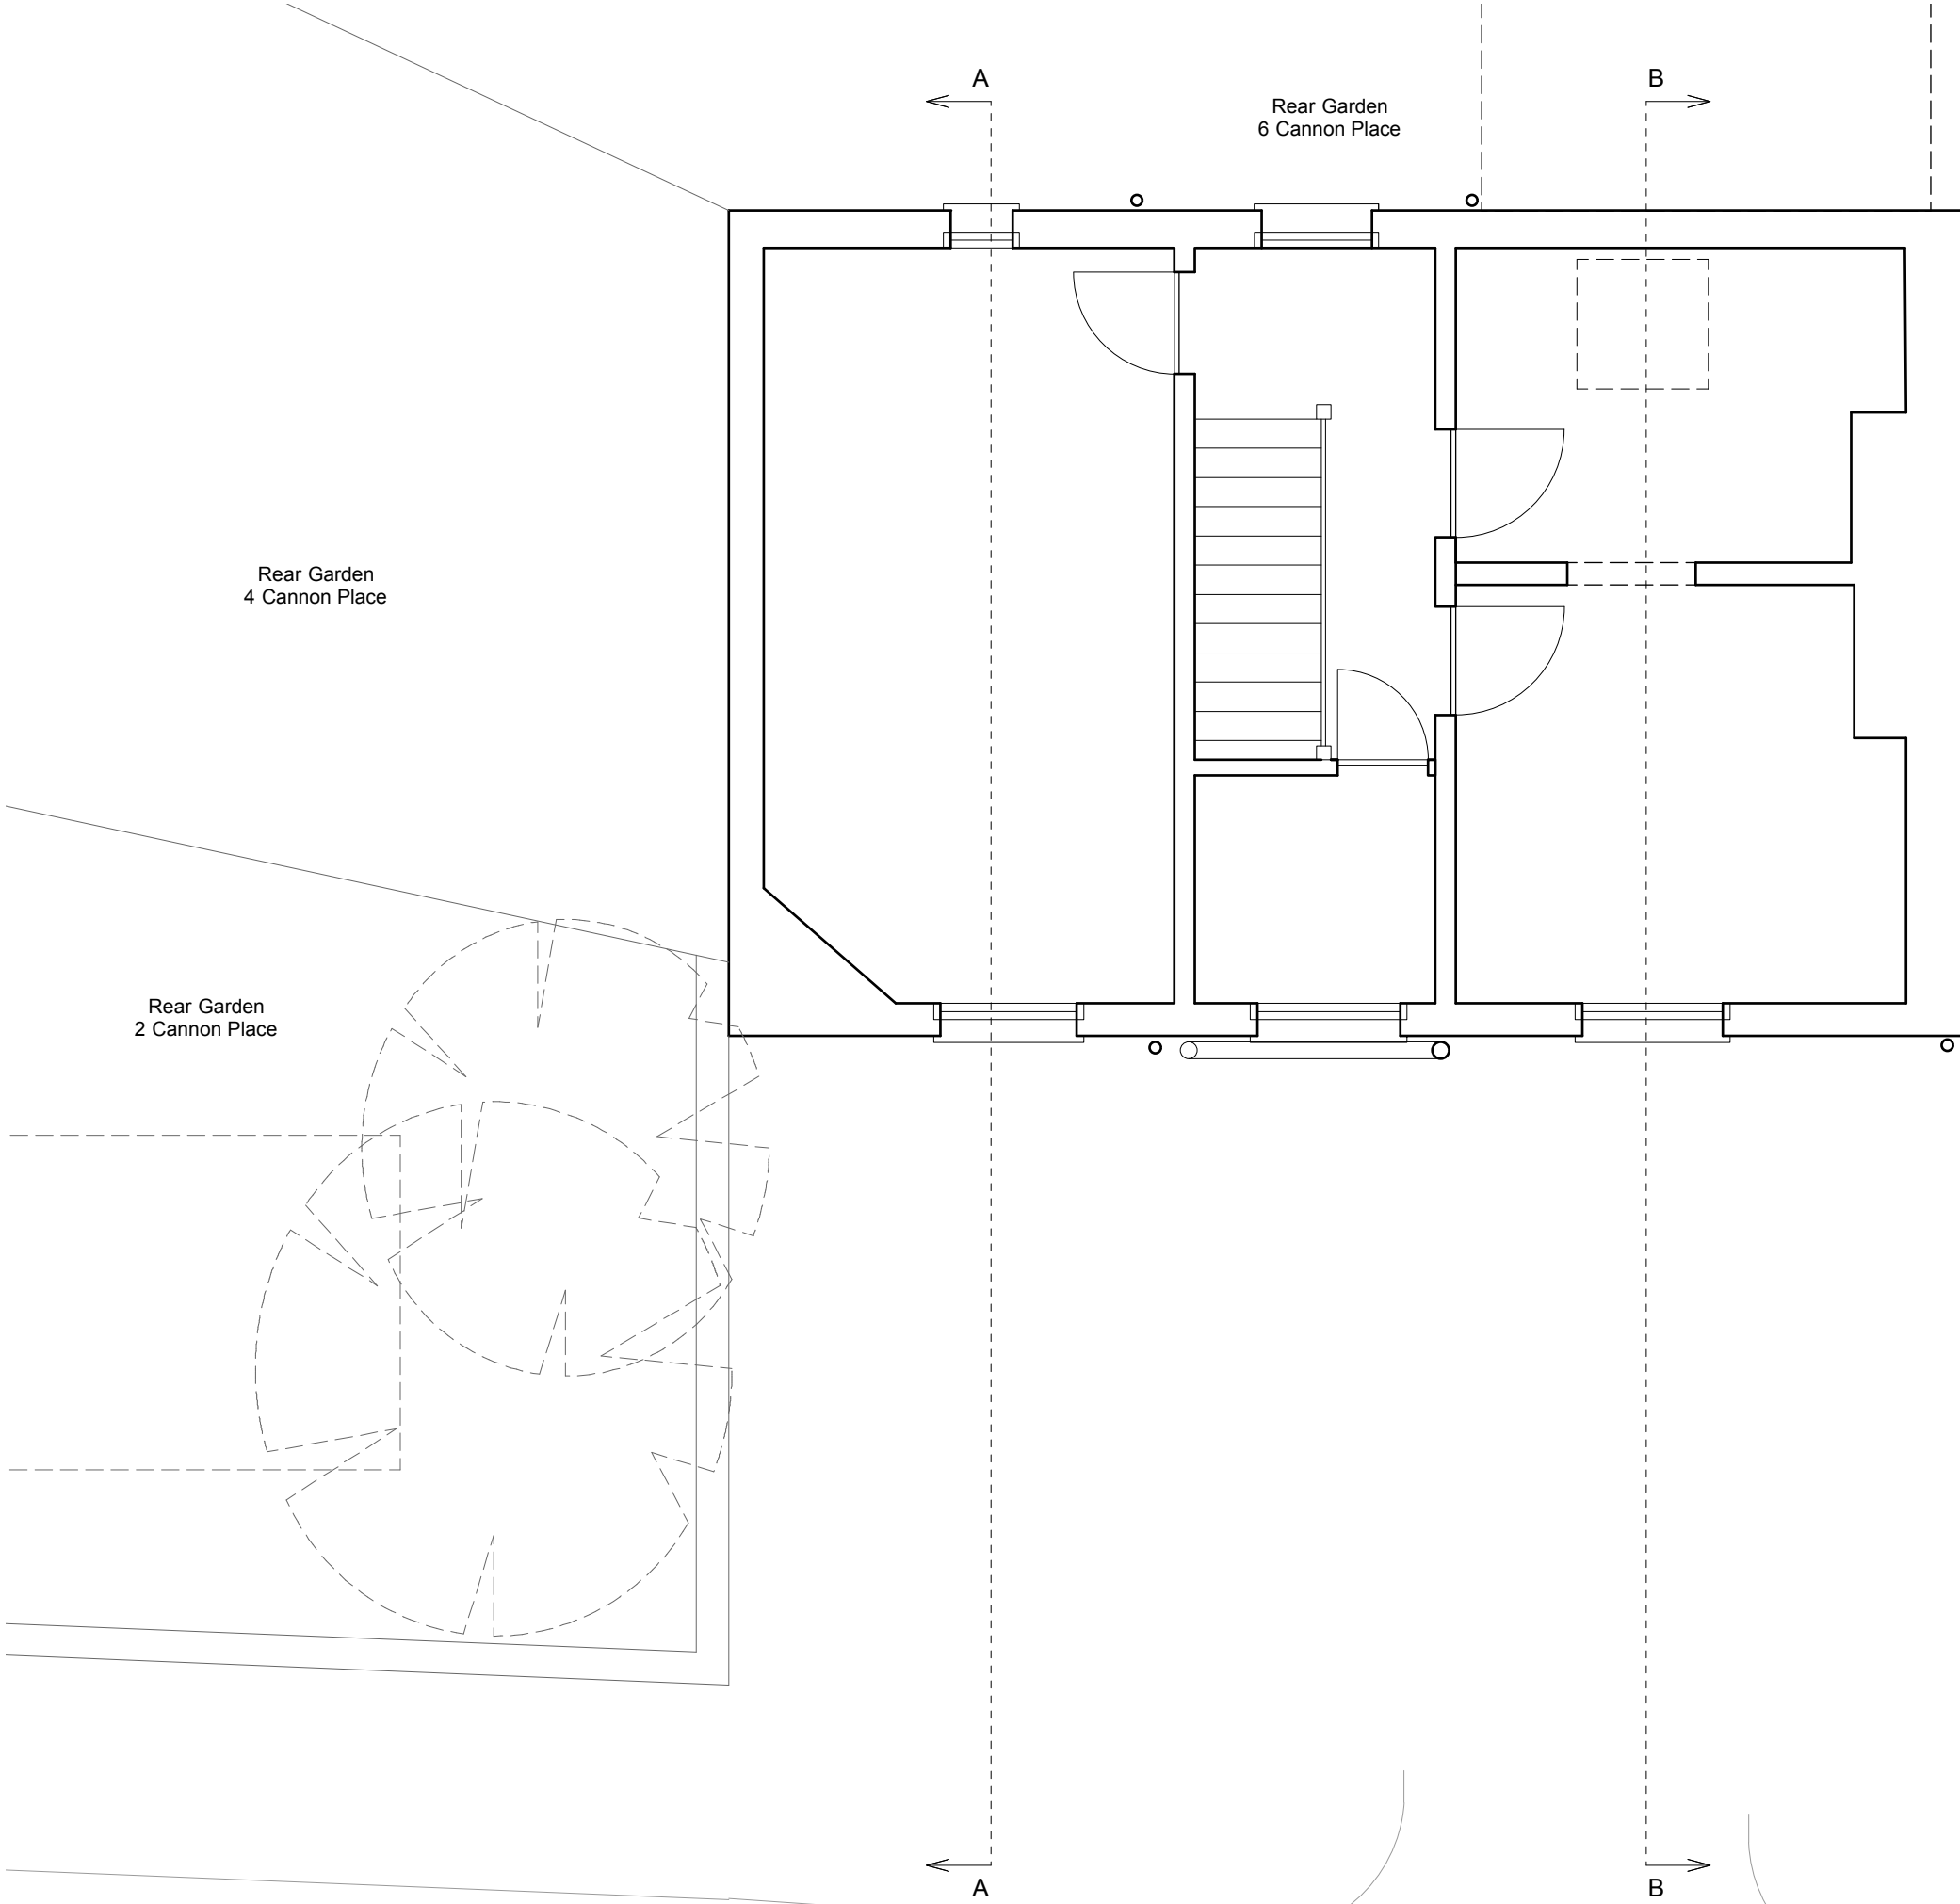

K N O T T

36 Christchurch Hill

First Floor Plan  
As Existing

Scale 1: 50 @ A3

Date: June 2015

377.003 Rev A

ARCHITECTS