


PLANNING

© Knott Architects
98B Tollington Park
London N4 3RB
tel: (020) 72638844
mail@knottarchitects.co.uk

Revisions
A - 150729:
Balcony revised
B - 150806:
Minor revisions

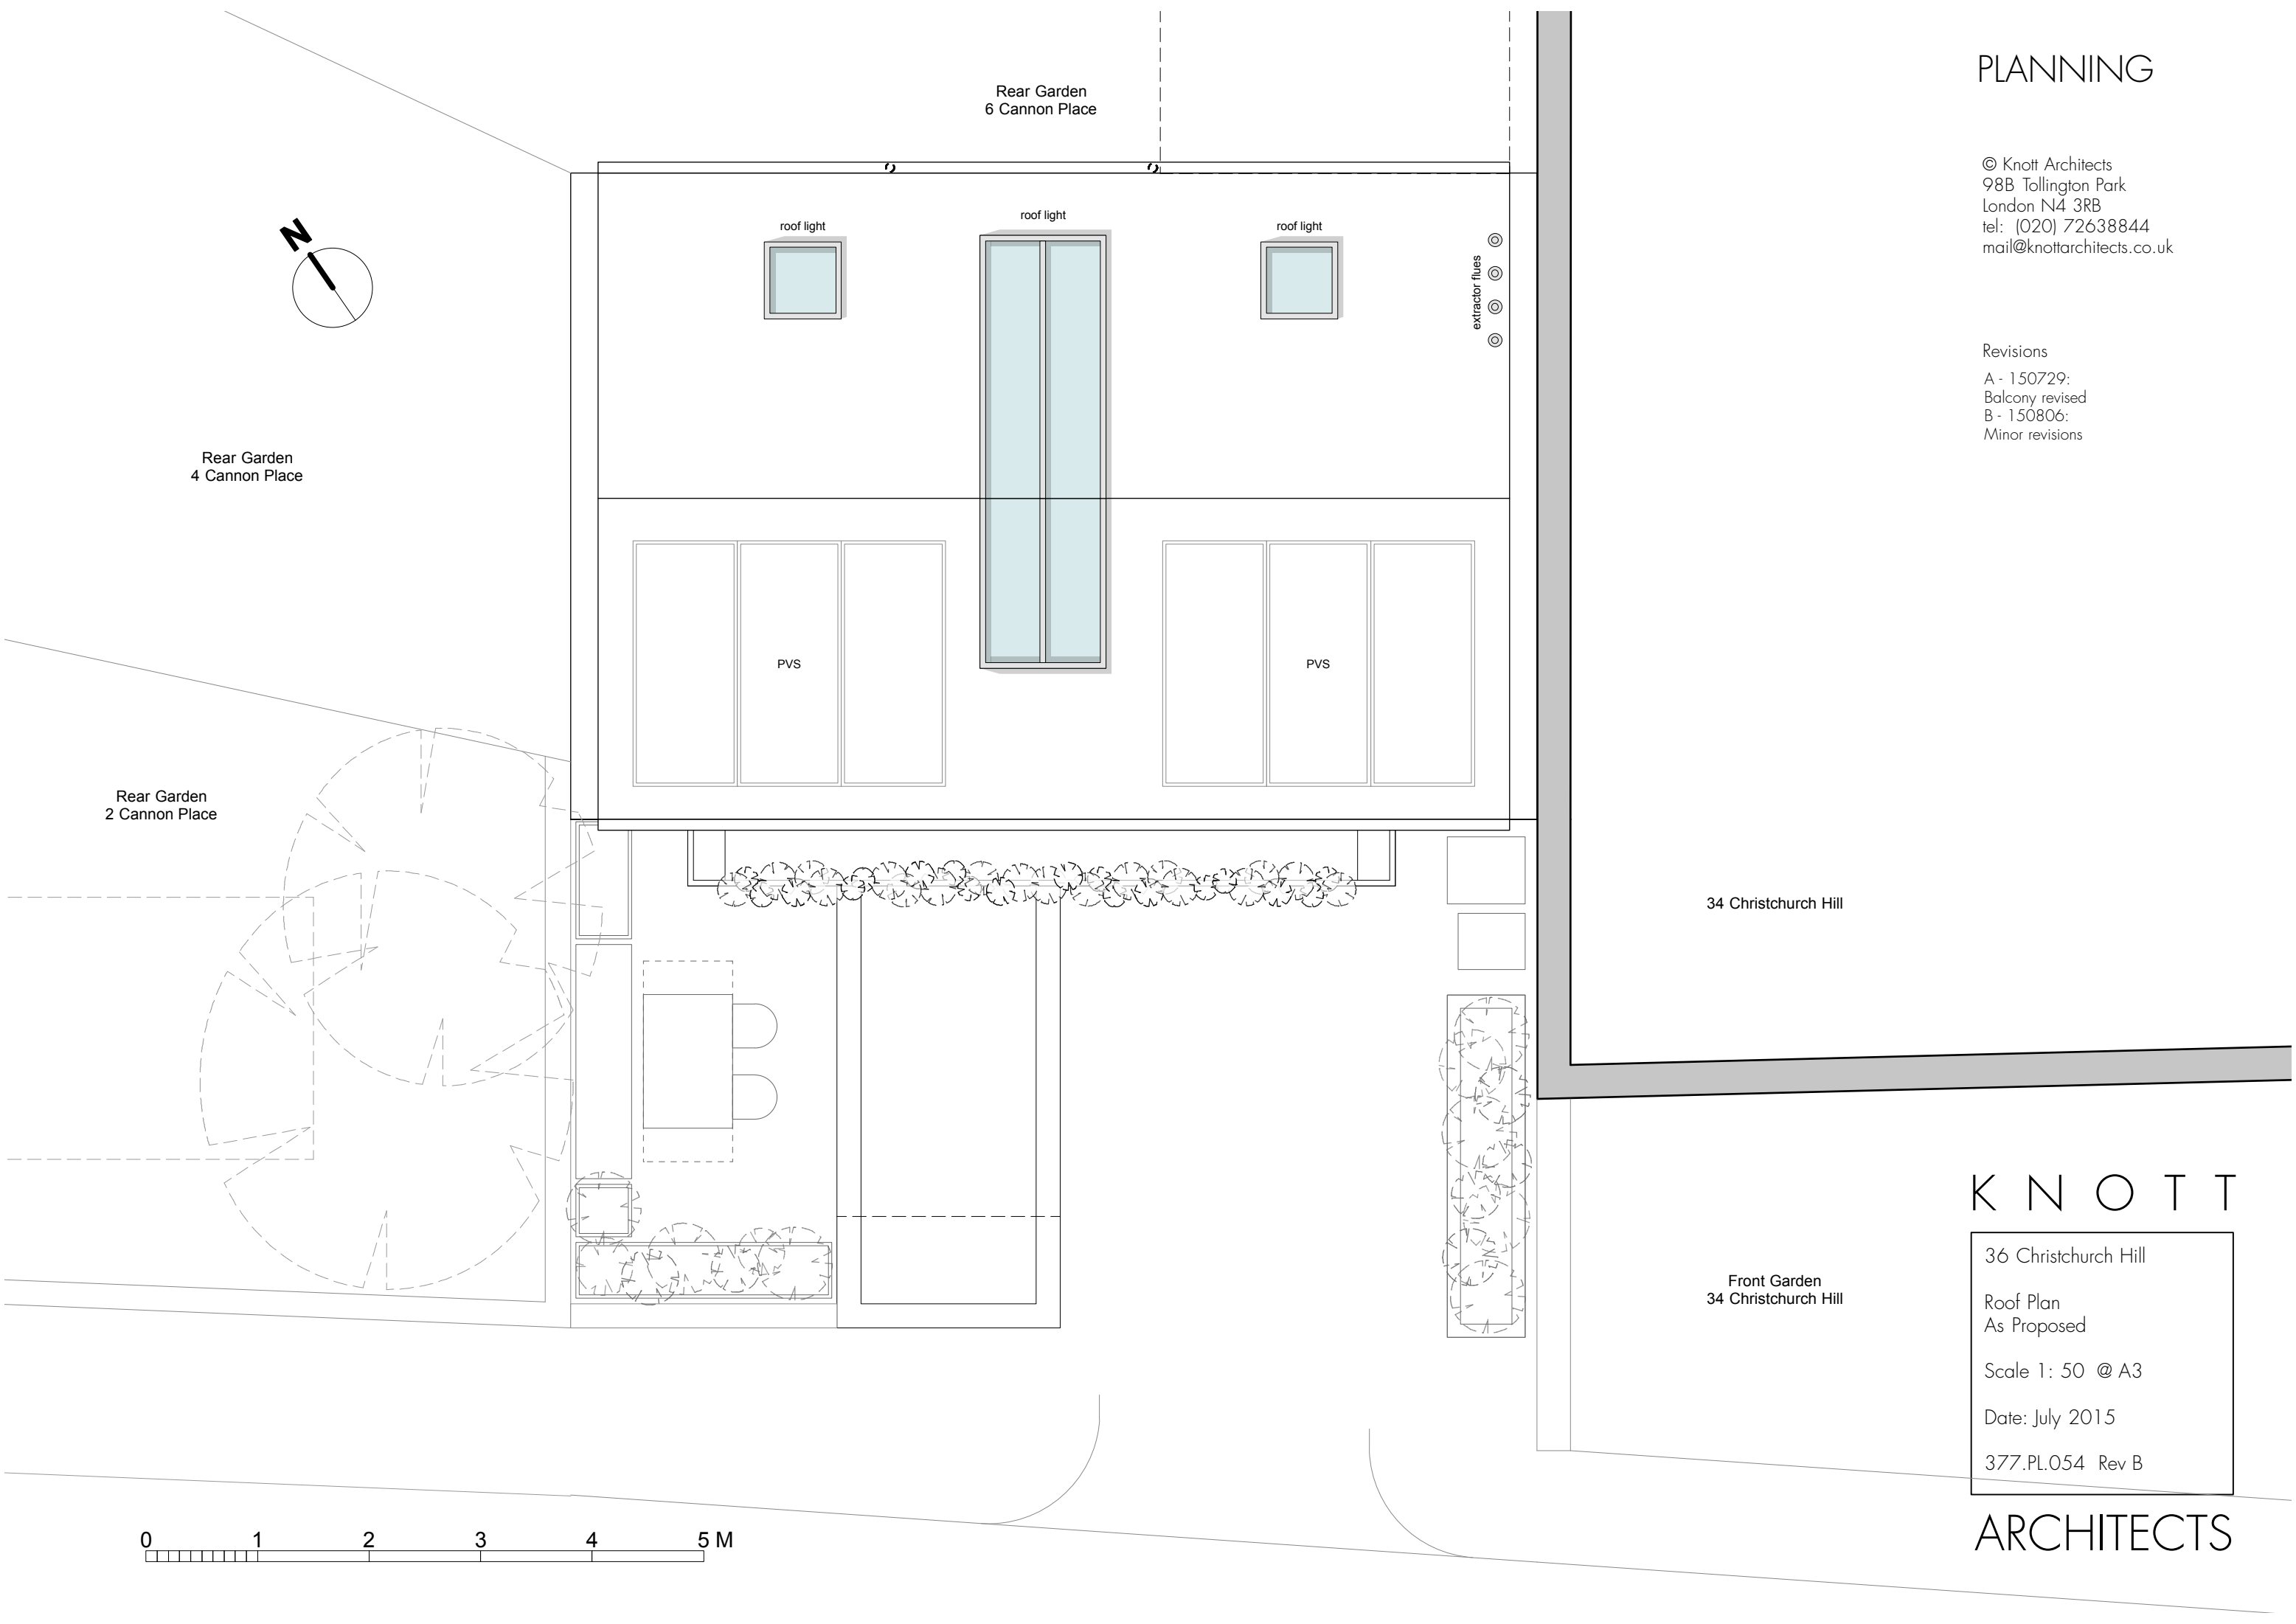

34 Christchurch Hill

Front Garden
34 Christchurch Hill

K N O T T

36 Christchurch Hill

Roof Plan
As Proposed

Scale 1: 50 @ A3

Date: July 2015

377.PL.054 Rev B

ARCHITECTS