

Location Plan
scale 1:1250



Sample of Sunpipe




Sample of Window to the front elevation




Sample of Front Door



Sample of Garage Door

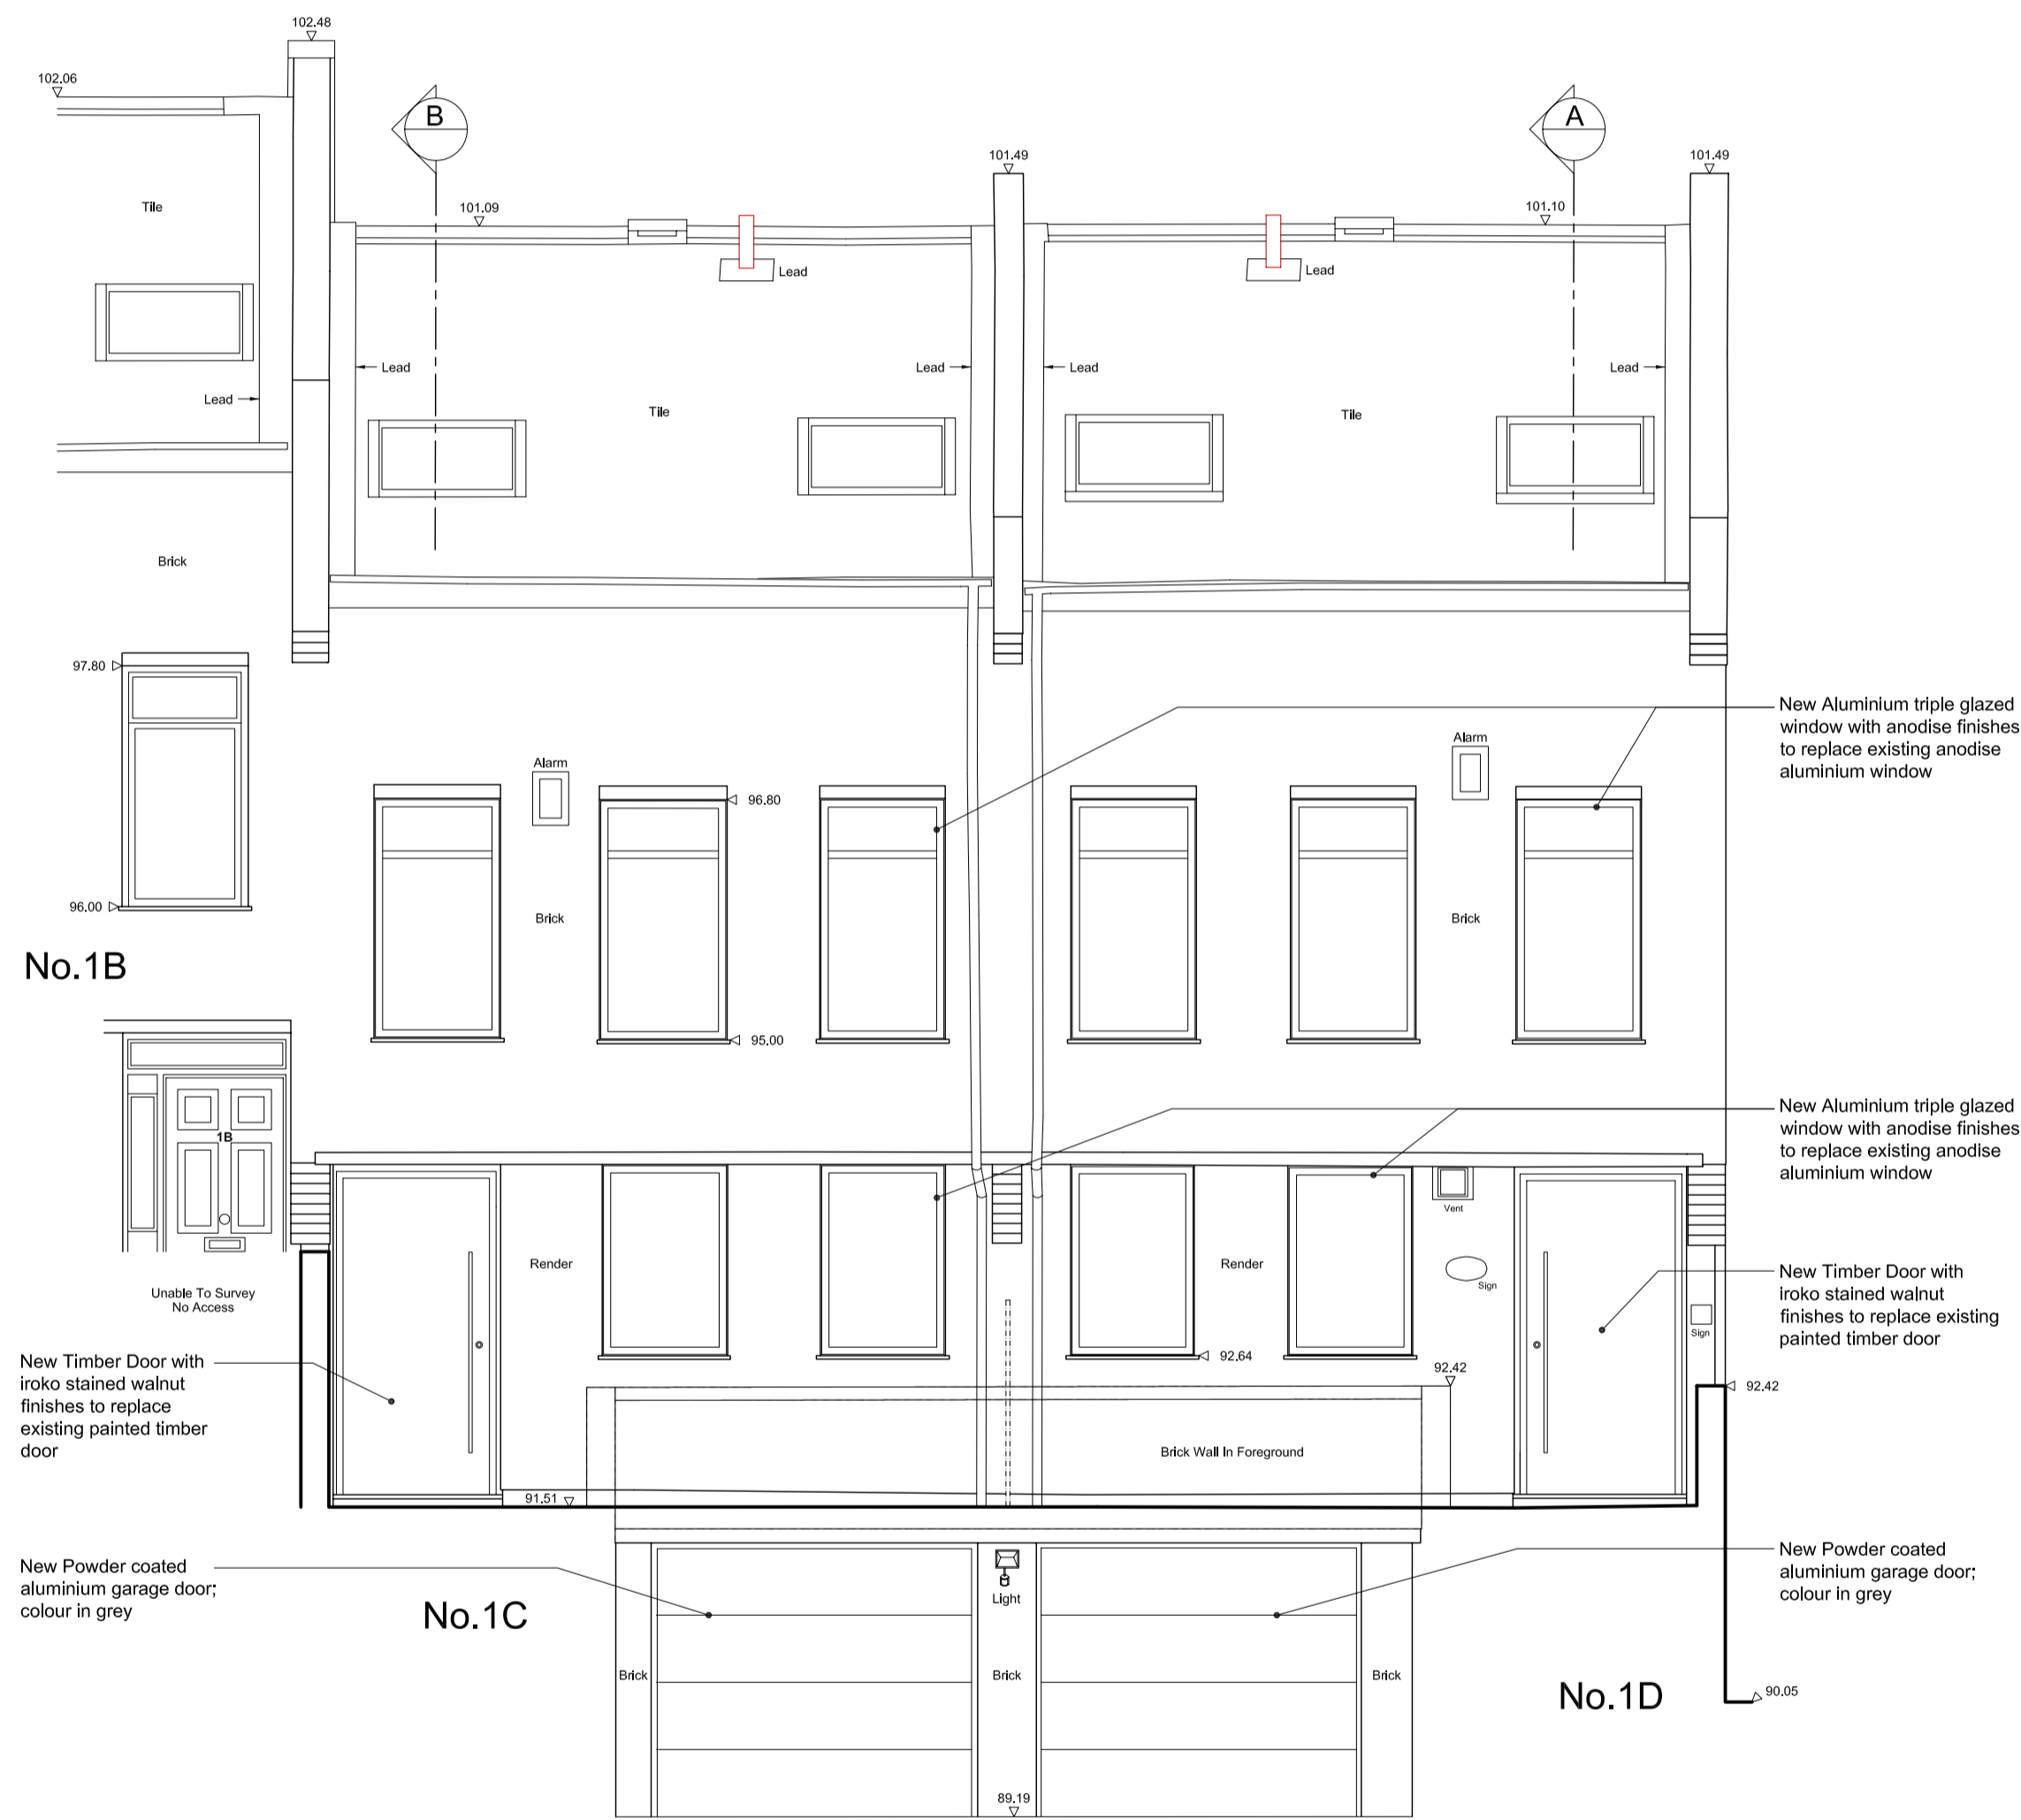

1 Proposed Front Elevation 0 1 3m

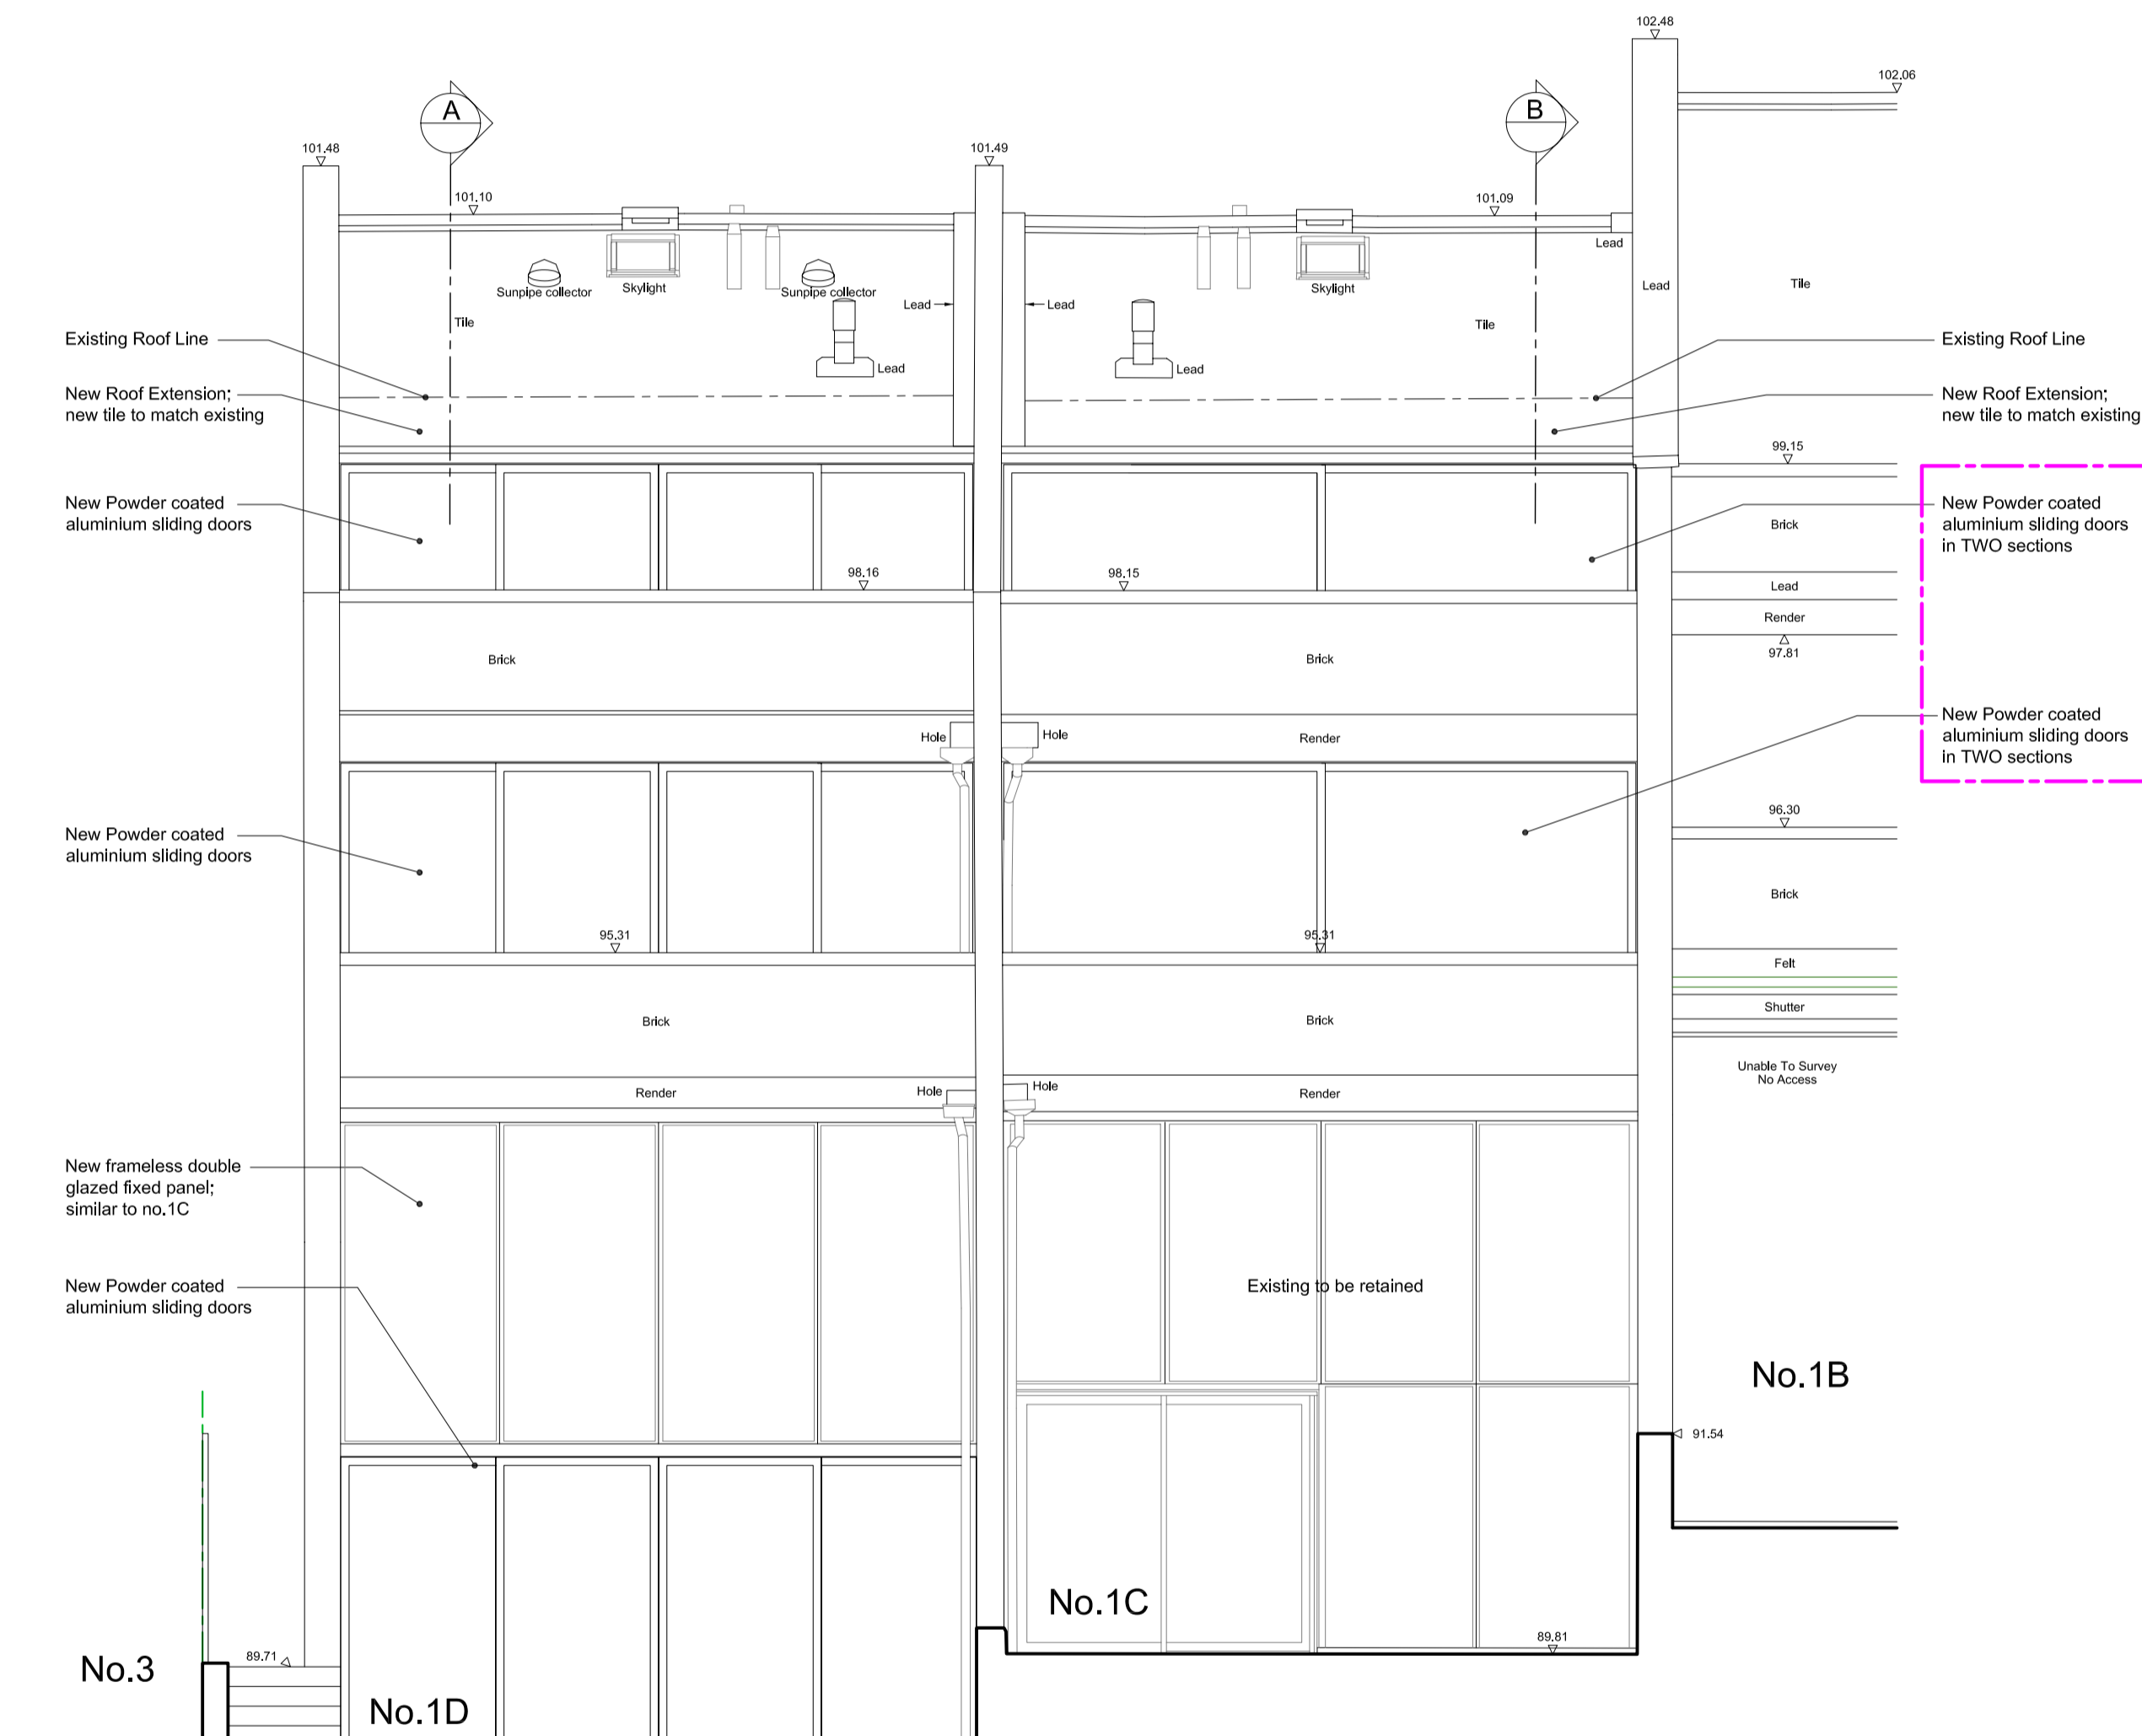

2 Proposed Rear Elevation 0 1 3m

GENERAL NOTES

All dimensions are in millimetres

REVISION					
A	15 MAR 15	Revise the design of the first floor front windows			
B	15 AUG 15	Revise the design of the rear patio doors at the First and Second Floor of 1C			

Ko Architects
72A Disraeli Road
London SW15 2DX
T 020 8785 3501
E postbox@koandpartners.co.uk

Project: 1C and 1D Oakhill Avenue, London NW3 7RD

LOCATION PLAN, PROPOSED FRONT AND REAR ELEVATIONS
426-A-001
Date: AUG 2015

Revision: **B**
Scale: 1:50@A1

Client:
MR K BROWN (1C)
MS V WONG & MR F CHURLAND (1D)

FOR APPROVAL