



Site Plan
Scale 1:50 @ A1

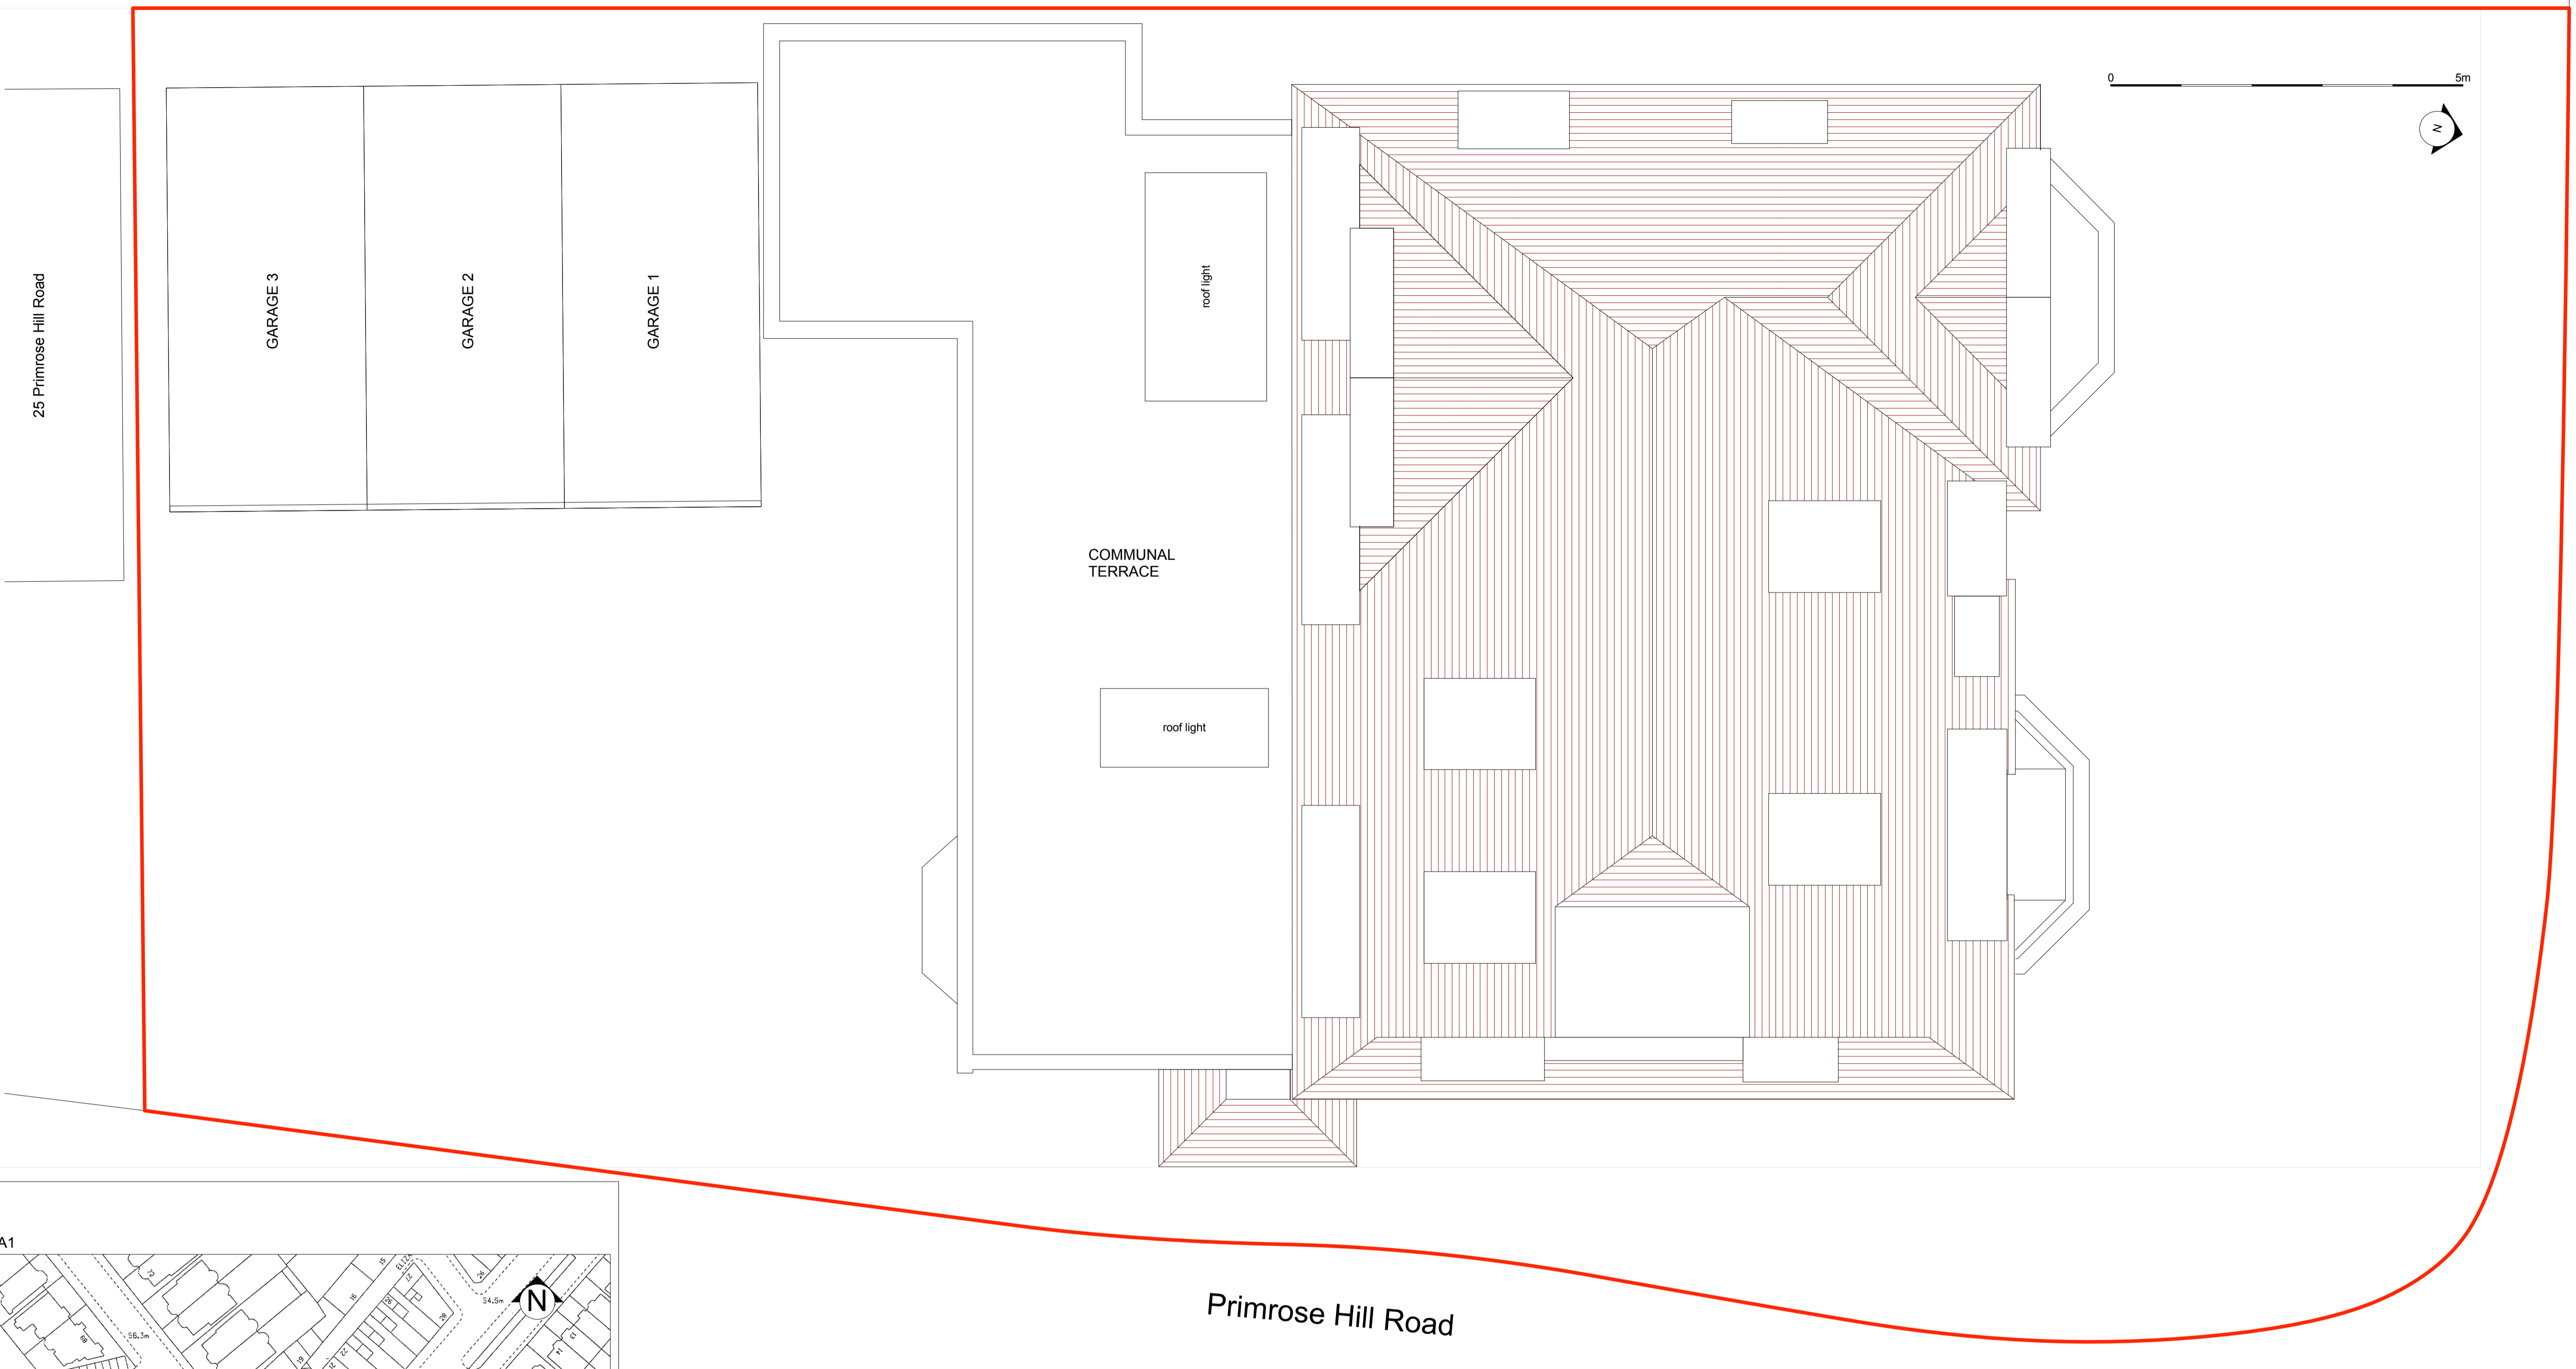

OS map
Scale 1:1250 @ A1

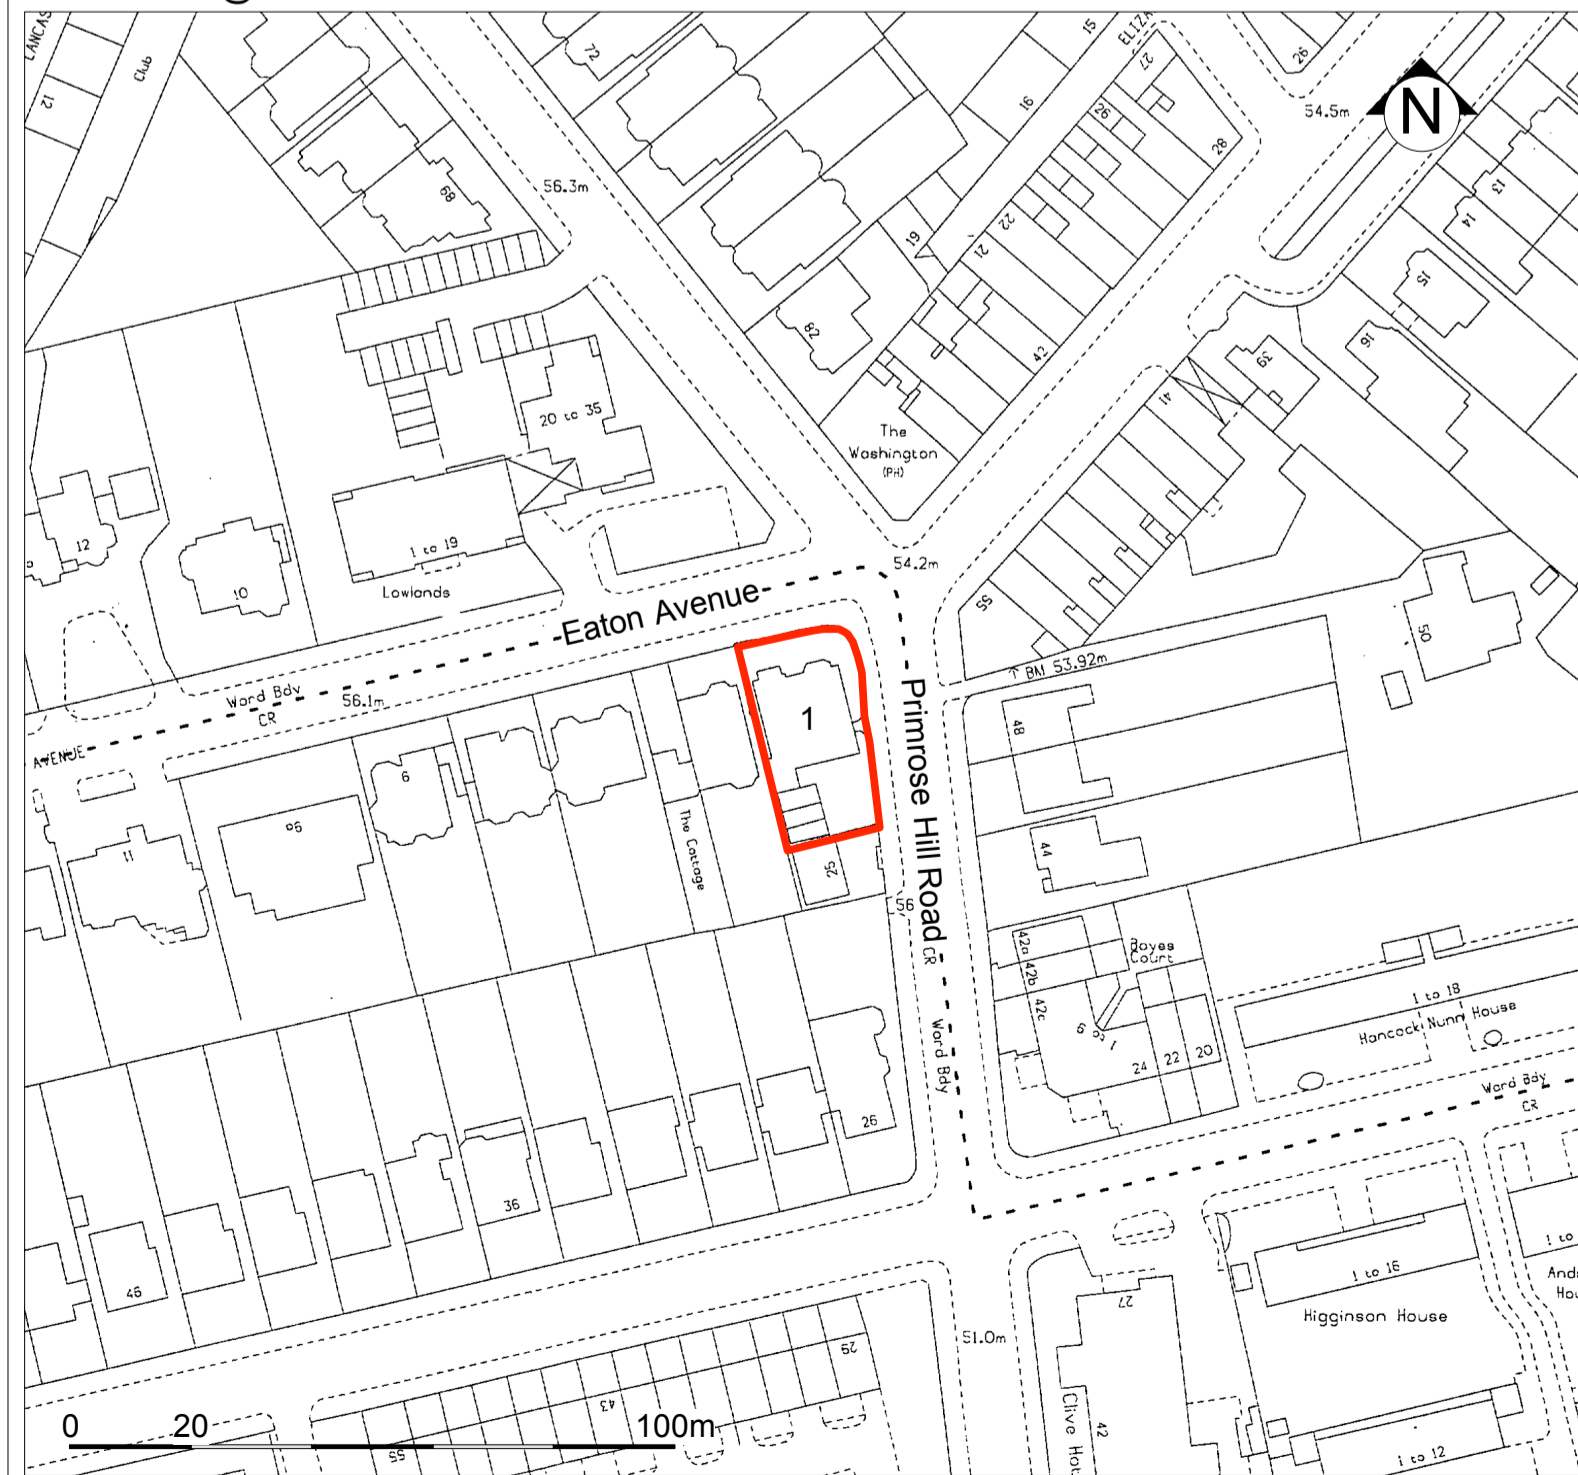

Miki Zinaburg Architects
 22 BLOOMSBURY STREET, LONDON, WC1B 3QJ
 TEL: 07950 899 977, EMAIL: zinaburg@hotmail.com

JOB TITLE
Flat 3, 1 Eton Avenue, London NW3 3EL

DRAWING TITLE
OS map and Site Plan

DRAWING NUMBER	REV	DATE	SCALE
0602.EX1.001		12/08/15	1:1250 @ A1