


Do not scale off drawing!  
Work only to noted dimensions

Check all dimensions on  
site prior to commencement

Notify the architect  
immediately of any discrepancy

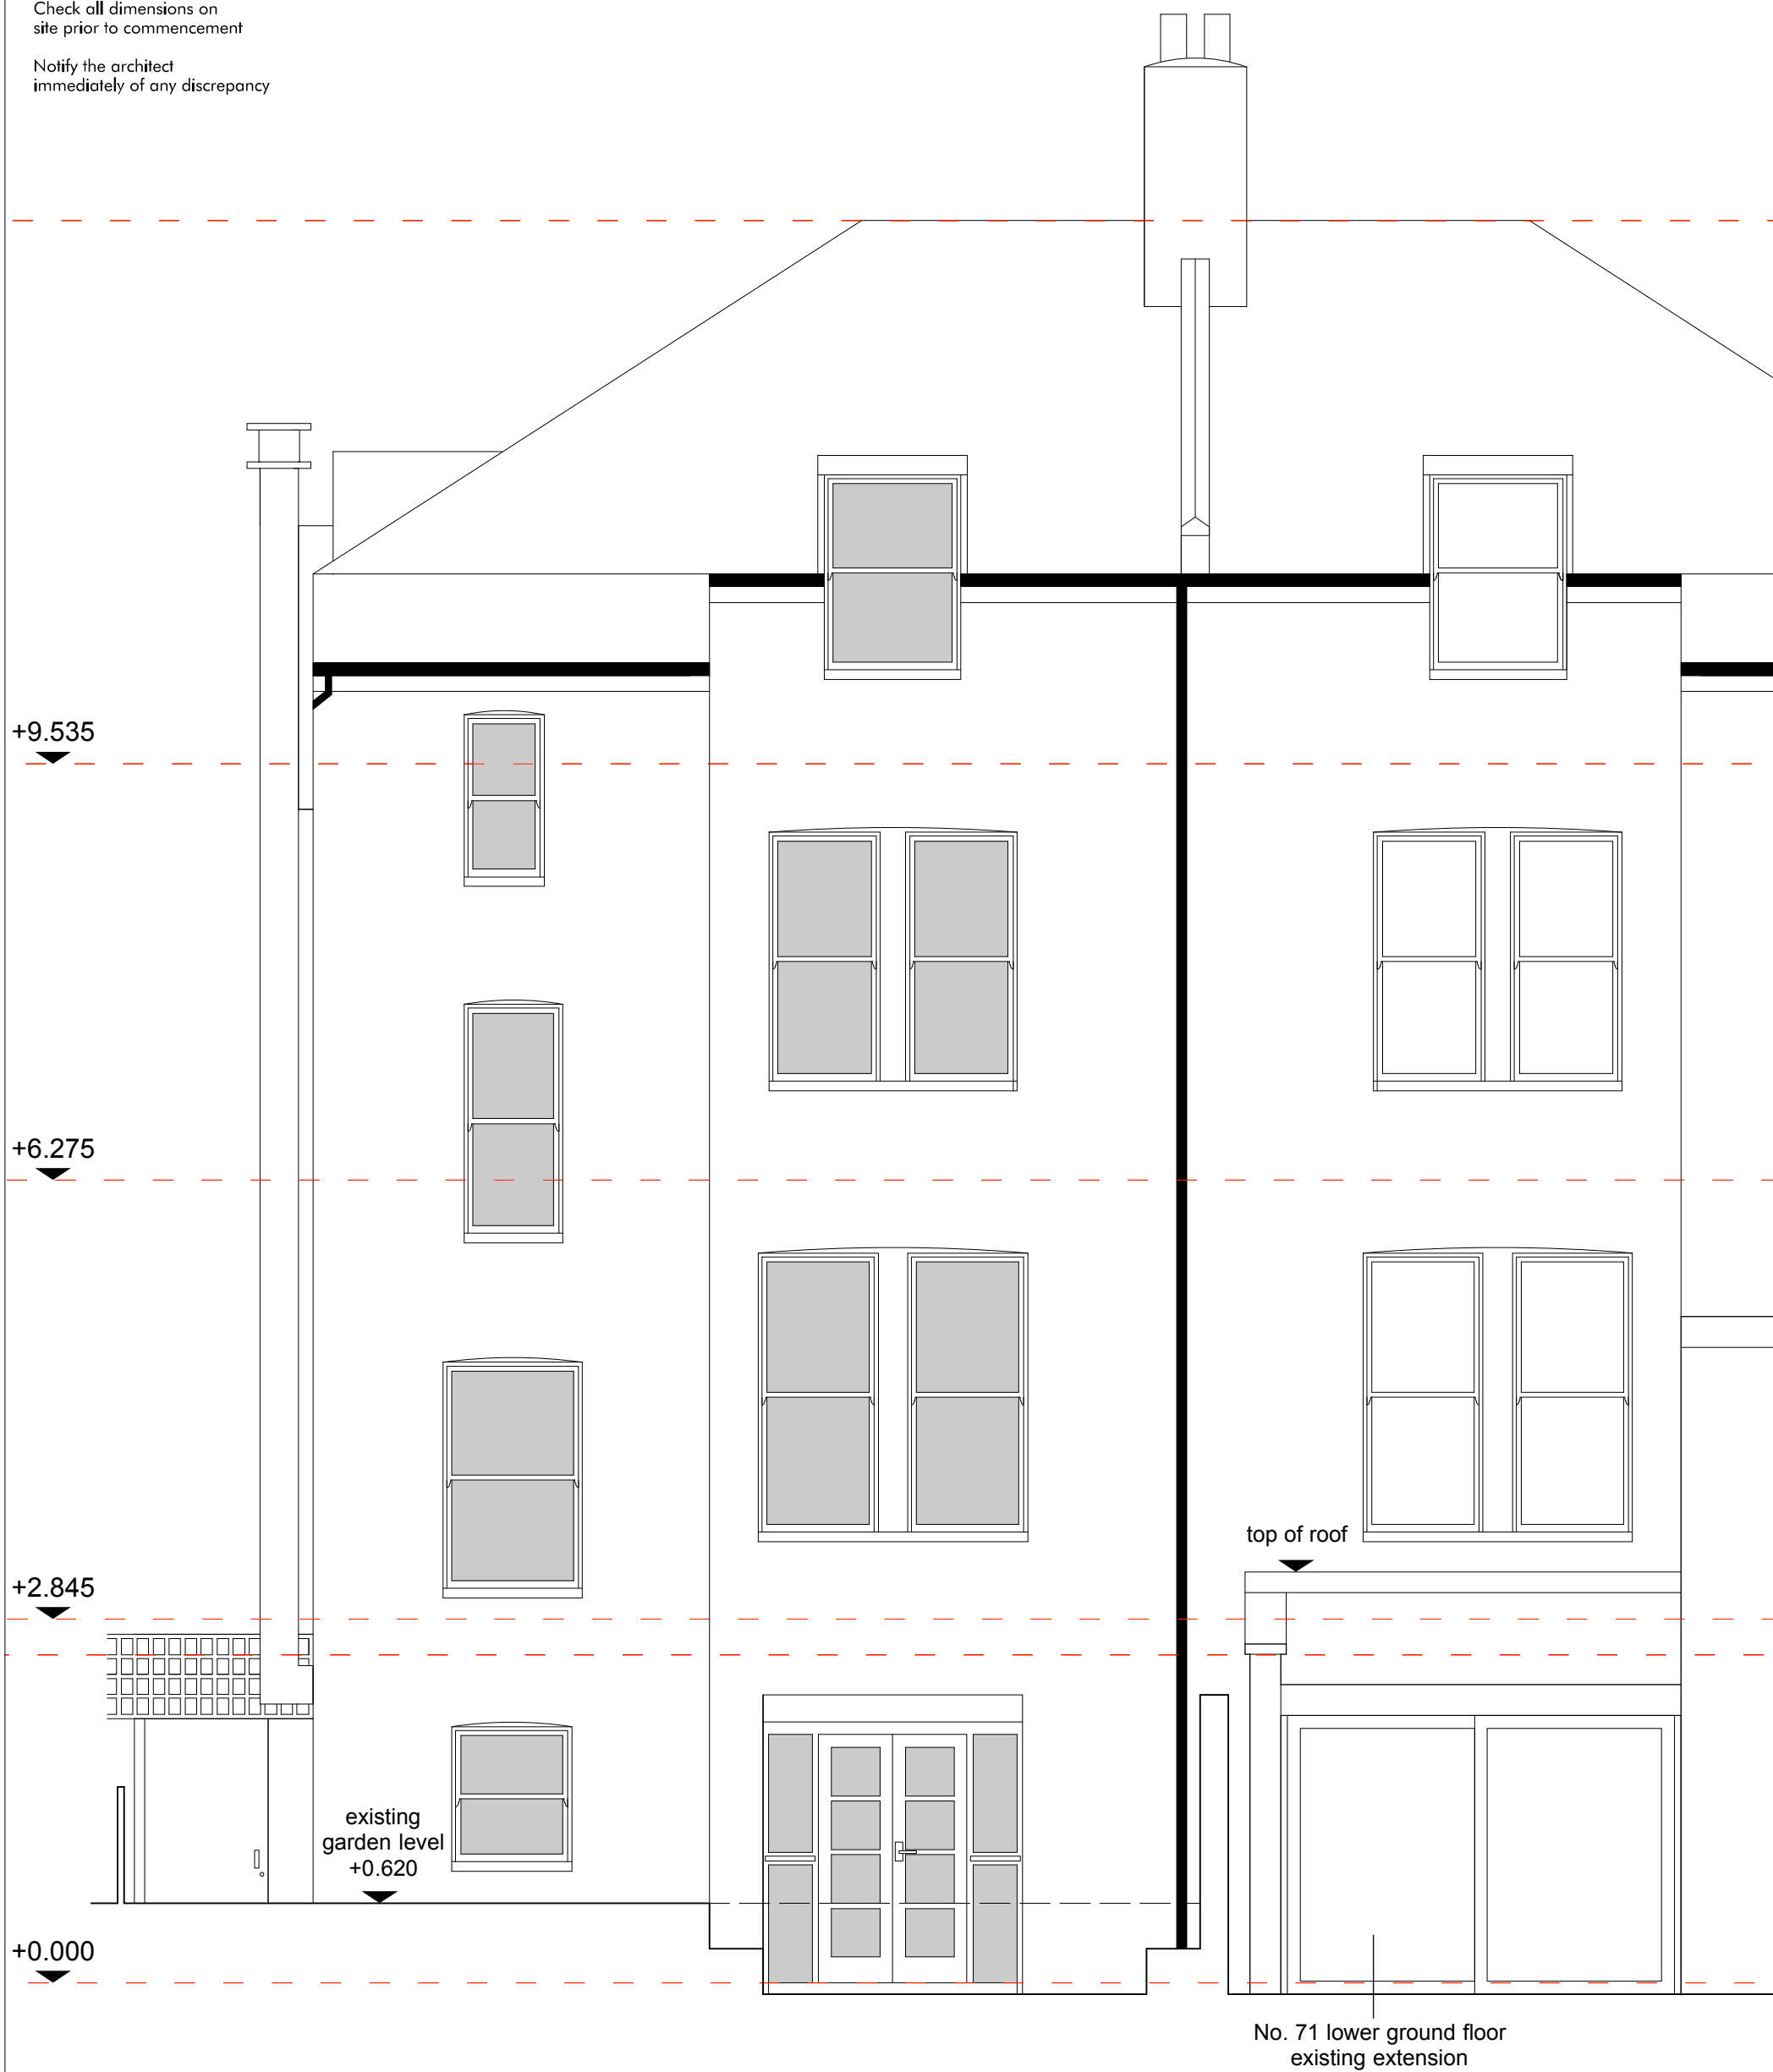

Notes:



Project:  
69 Dartmouth Park Road  
Drawing Title:  
Rear Elevation  
Existing

Drawing No.:  
1503DART\_1023  
Scale@A1: 100  
Scale@A3: 50  
Drawn: RP  
First Drawn: 14.07.15  
Revision: A  
Rev. Date: 13.08.15  
Checked: RP

**ROMAN PARDON**  
ARCHITECTURE & DESIGN