


GROUND FLOOR PLAN

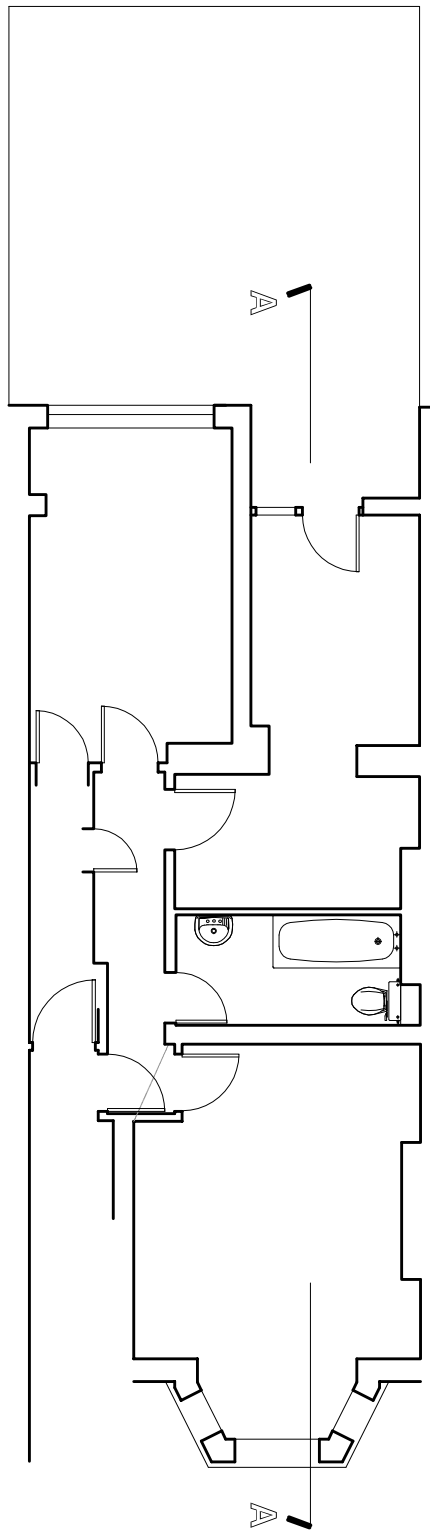

A4



Yiannis Pareas Chartered Architects  
82 Mill Lane  
London NW6 1NL  
Tel 020 7431 5022 fax 020 7435 6571

FLAT 1  
19 COTLEIGH ROAD  
LONDON NW6 2NL  
SCALE 1:100

GROUND FLOOR PLAN  
AS EXISTING

DRAWING NO 523/1