

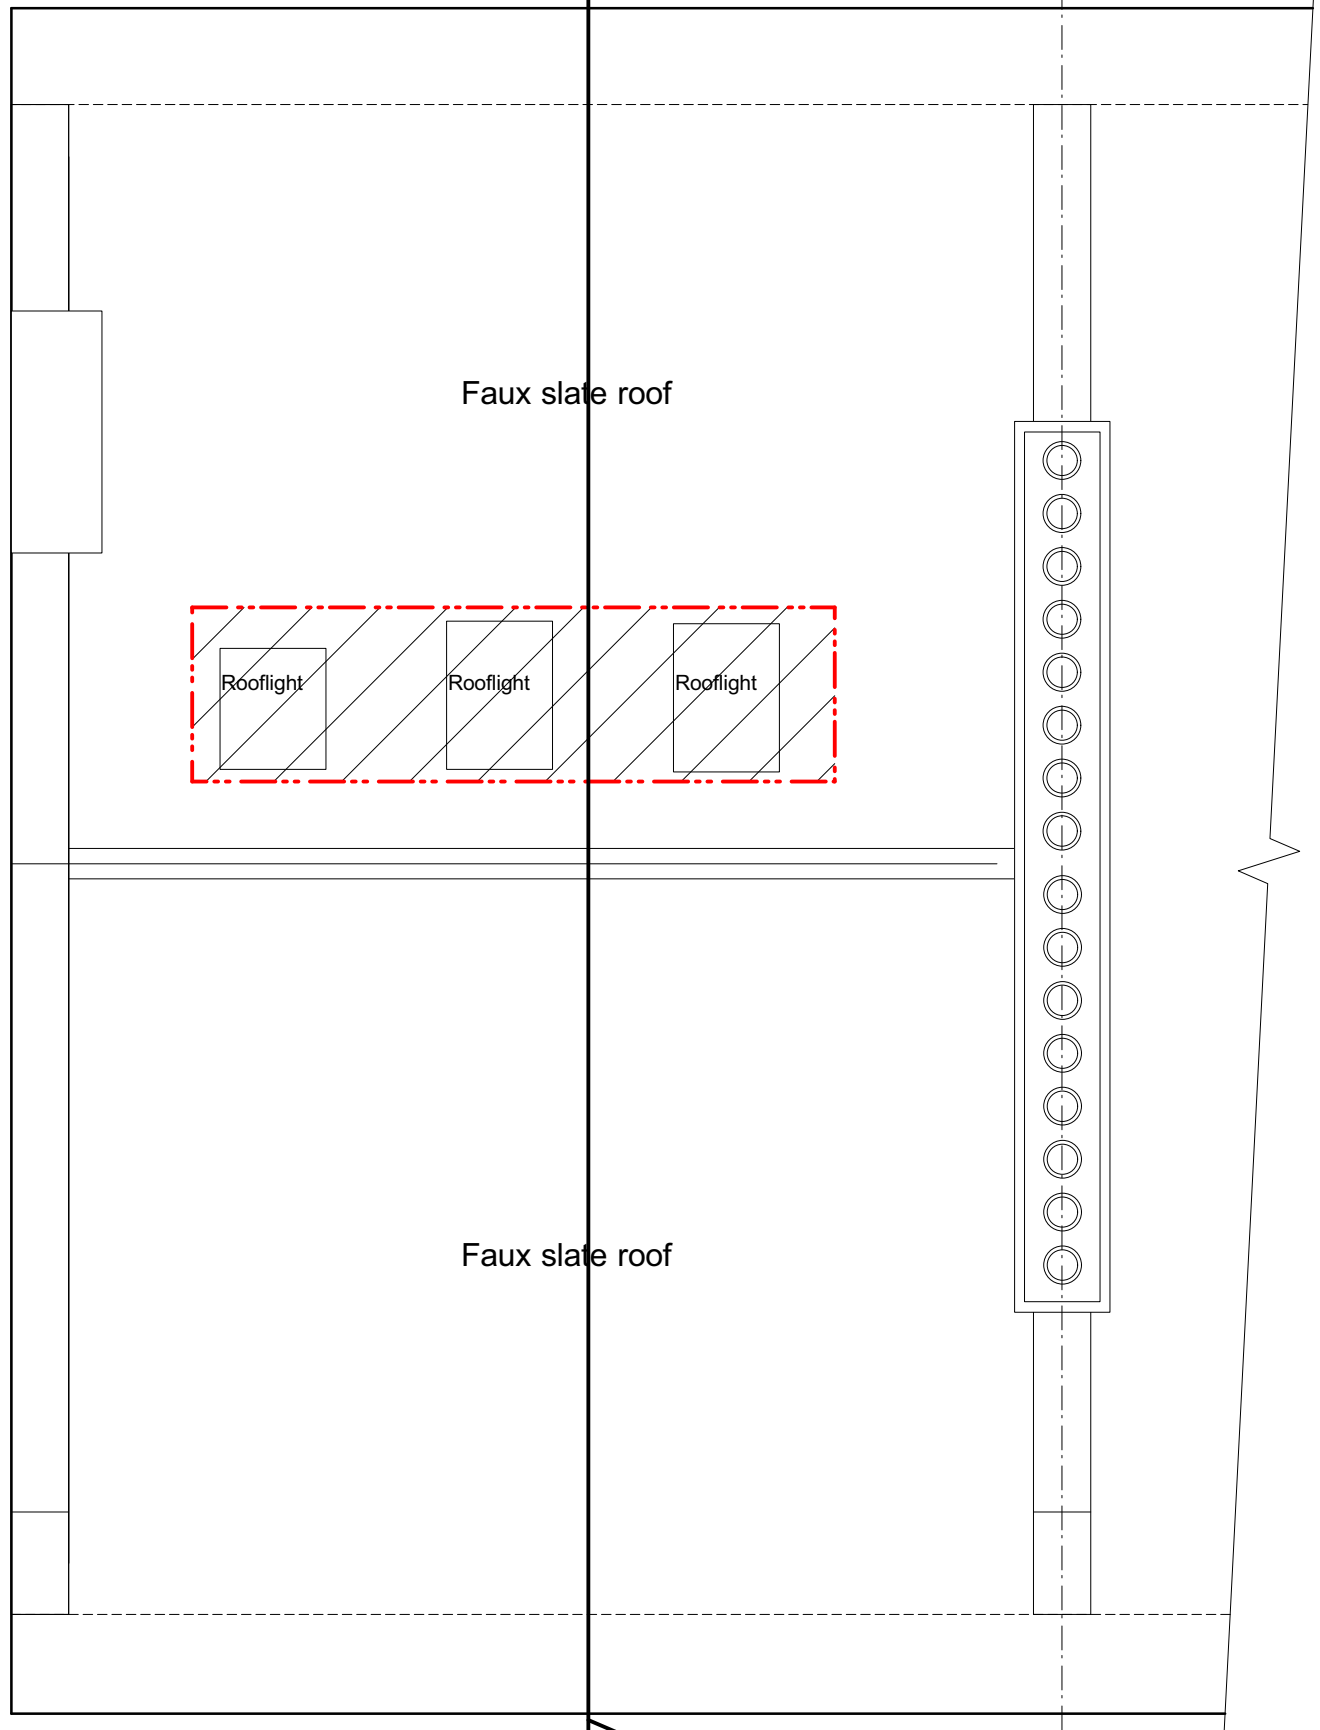


TOP FLOOR

 

ROOF PLAN

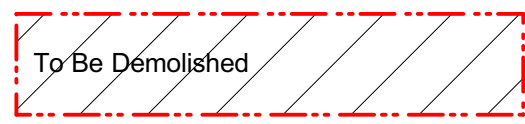

|         |                      |
|---------|----------------------|
| Client  | Minns                |
| Project | 6 St Marks Cres. NW1 |

PATRICK MINNS ARCHITECTS  
6 St Marks Crescent  
London NW1 7TS  
Tel 07957 555 488  
patrick@patrickminns.com

Drawing  
**Existing Top Floor, Roof Plans  
and Demolition Plans**

|          |  |
|----------|--|
| Revision |  |
|----------|--|

|           |          |             |
|-----------|----------|-------------|
| Scale     | Job No.  | Drawing No. |
| 1:50@ A3  | 477      | 04          |
| Date      | Drawn By |             |
| July 2015 | PM       |             |

1. All Dimensions and Levels to be checked on Site
2. This drawing must not be scaled
3. Refer to drawings & specification prepared by the Structural engineer and specialist subcontractors
4. Copyright reserved