




01 Ground Floor Plan - Cycle stores
1:125 @ A1, 1:250 @ A3

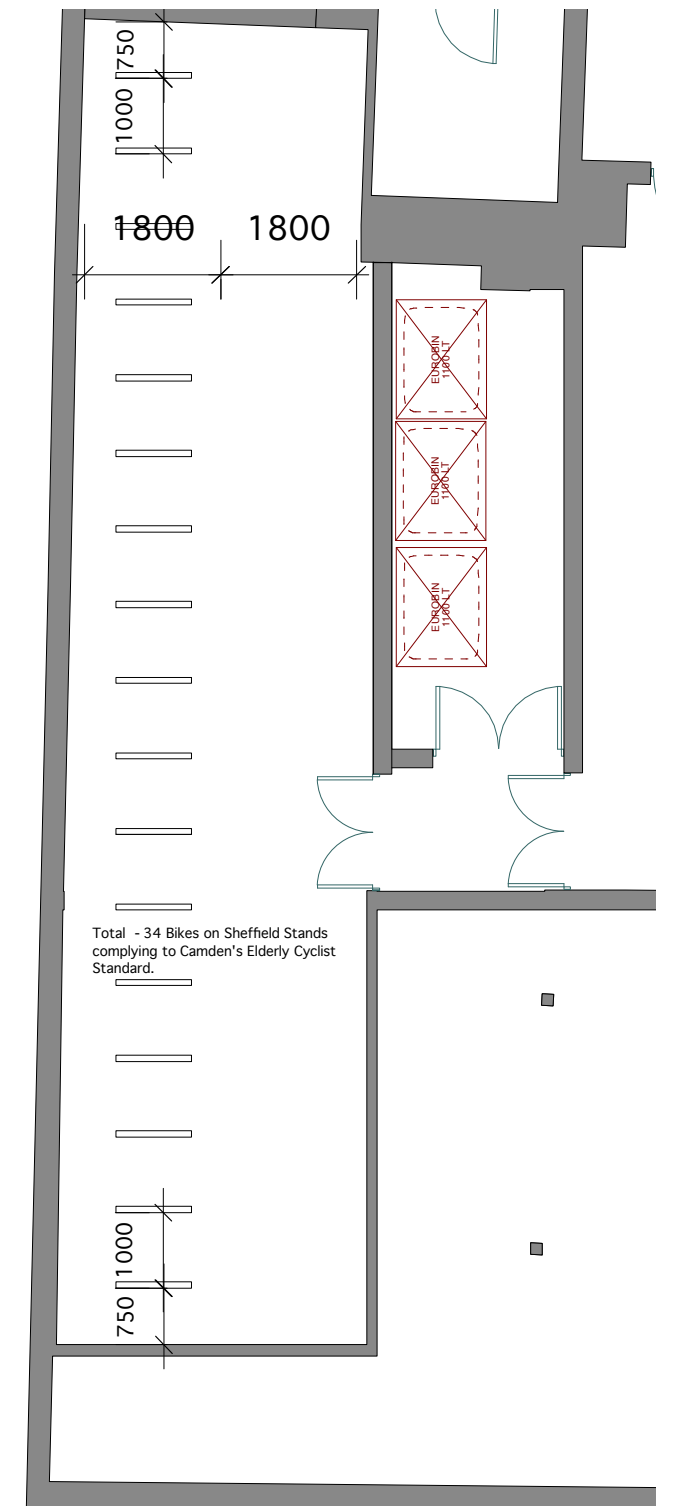

02 Ground Floor Plan - Cycle stores
1:50 @ A1, 1:100 @ A3

Information contained within this drawing is the sole copyright of 21st Architecture Ltd. and is not to be reproduced without express permission. No implied licence exists. This drawing not to be used for land transfer or valuation purposes. Do not scale from this drawing. All dimensions & levels are to be checked on site by the contractor. Issues for purposes indicated only. Drawing errors and omissions to be reported to the architect.

Revisions

Client
CHP Management Limited
Project
44 Gloucester Avenue
London NW1 8JD

21st Twenty First Architecture Ltd,
214 Goswell Road,
London,
EC1V 7AF
Tel: +44(0)20 7982 0262
www.21starchitecture.com

Drawing Title
Proposed Cycle Storage
Detail

Status Planning	Drawn TJS	Checked RD
Scale Stated	Date May 2015	

Drwg. No. 173_PD-COND_01	Revision PD5
------------------------------------	------------------------