


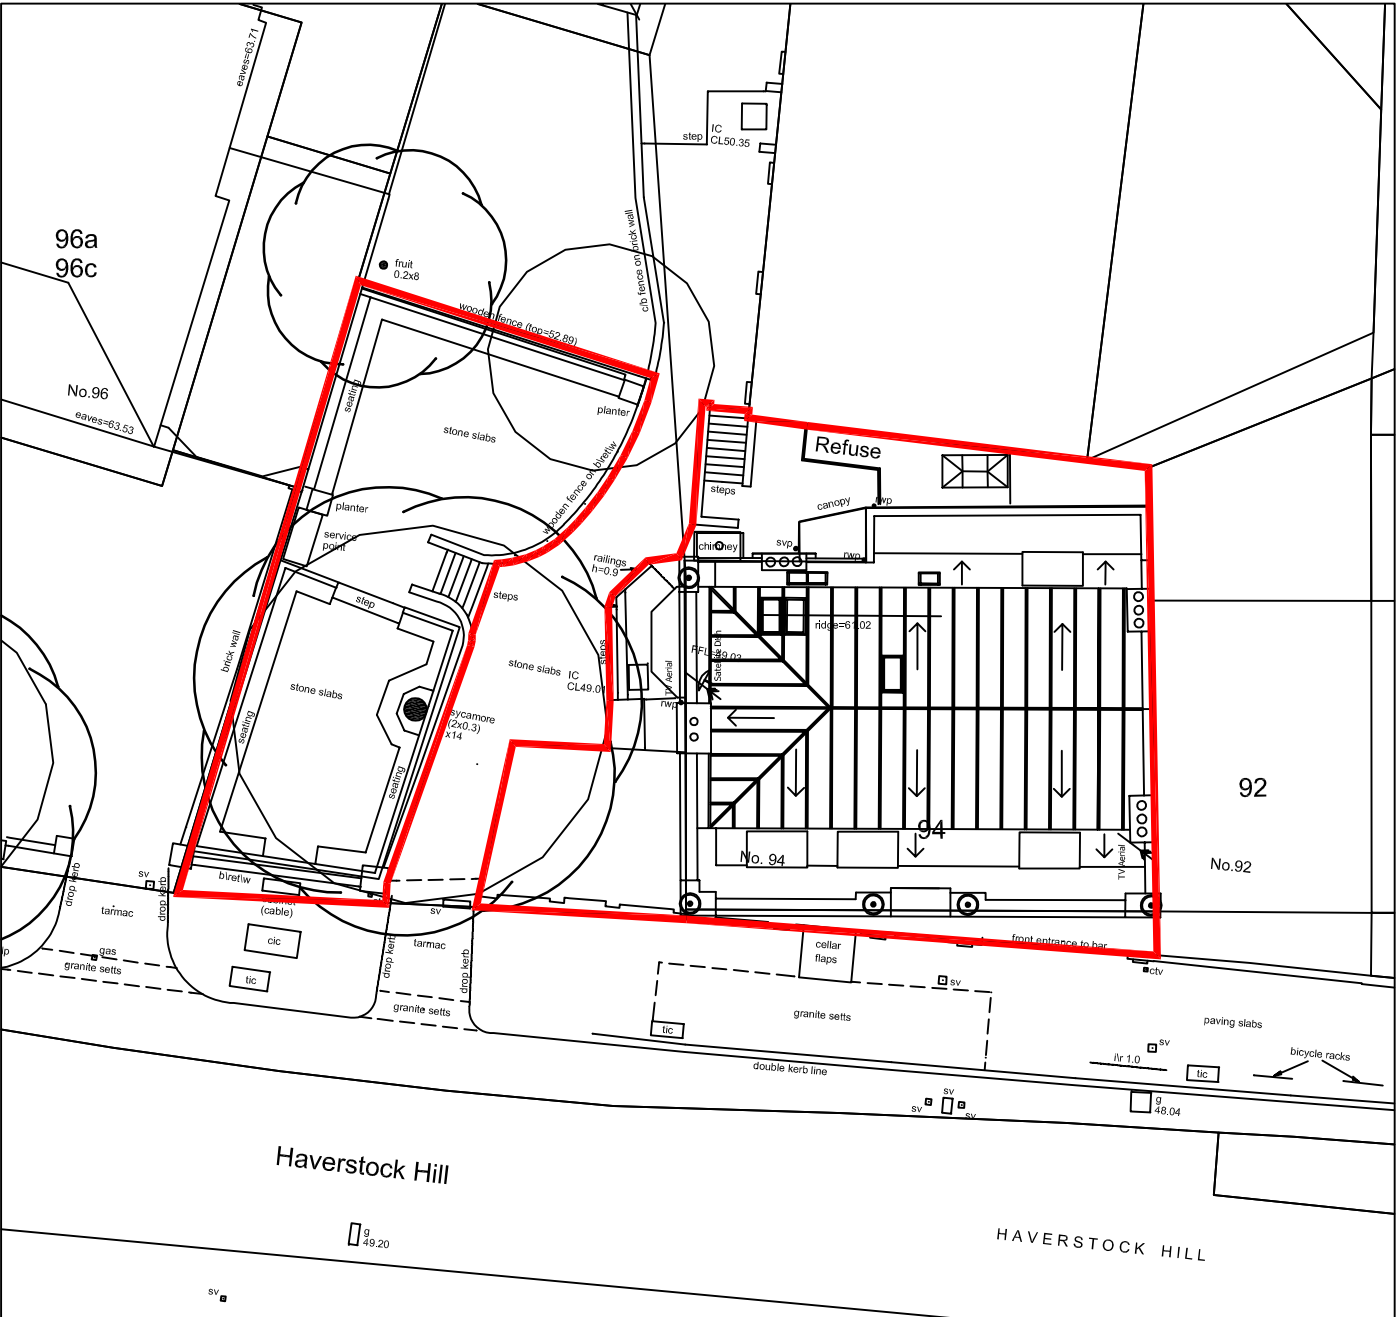

SITE PLAN as PROPOSED

SCALE 1:200 @ A4

MGA		McGregor Associates	
client Haverstock Hill Ltd Westcott House 35 Portland Place London W1B 1AE			
project 94 Haverstock Hill, London NW3 2BD			
drawing PLANNING DRAWING Site Plan as Proposed			
date Sept 2014	scale 1:200@A4	drawn GJO	checked DMG
job no 2014_01	drawing no PL 03		rev