






McGregor Associates  
Chartered Architects  
10 Roper Place,  
Malden, Kent, ME15 6LE  
Tel: 01622 769755  
Fax: 01622 768407  
email: info@mcgack.co.uk

MGA

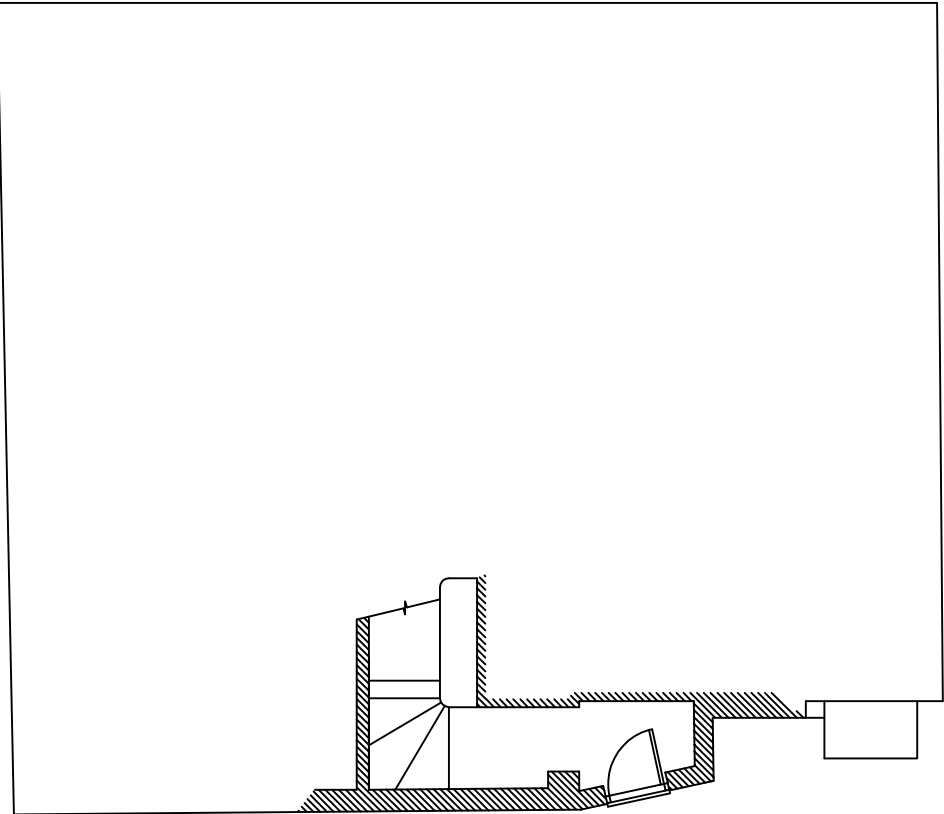

EXISTING ACCESS LEVEL FLOOR PLAN

SCALE 1:100 @ A3

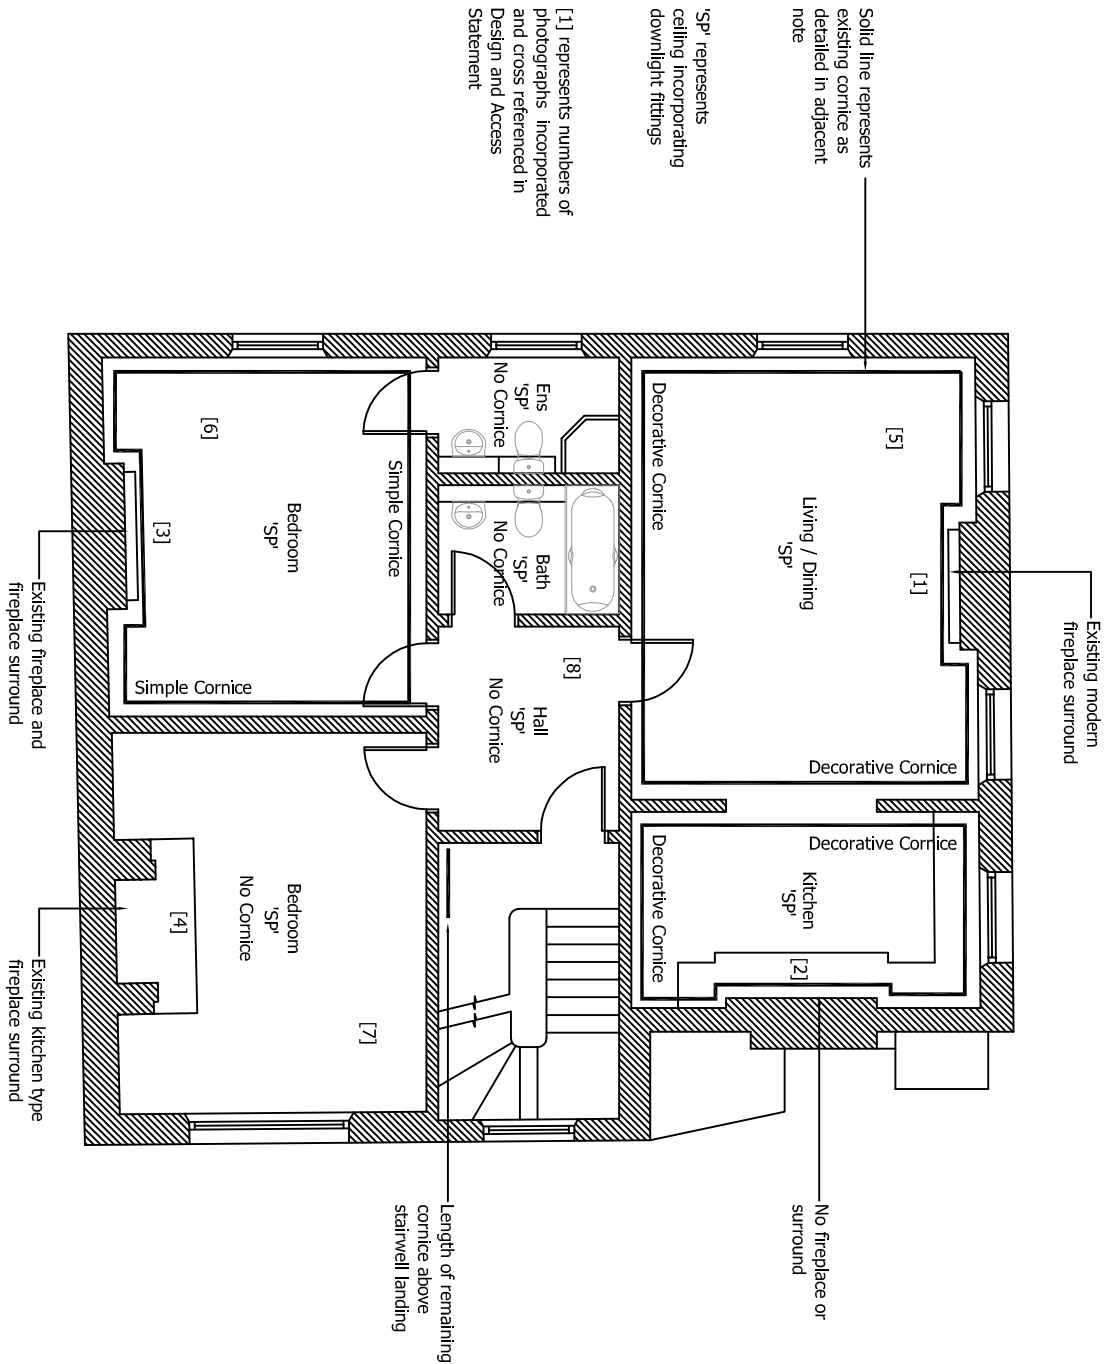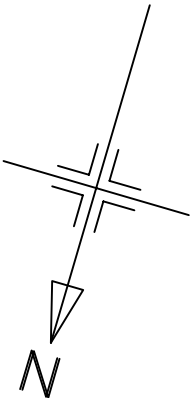

EXISTING FIRST FLOOR PLAN

SCALE 1:100 @ A3

MGA  
McGregor Associates

Client  
Haverstock Hill Ltd  
Wescott House  
35 Portland Place,  
London, W1B 1AE

Project  
New Residential Development  
94 Haverstock Hill  
London, NW3 2BD

Drawing  
PLANNING DRAWING  
Existing Access Level and First Floor Plans

| Date     | Scale      | Drawn | Checked |
|----------|------------|-------|---------|
| Oct 2014 | 1:100@A3   | DM    | DMG     |
| Job no   | Drawing no | Rev   |         |
| 2014_01  | PL 09      |       |         |