


McGregor Associates


Chartered Architects  
10 Portico Place,  
Maddison Road, W15 6LE  
Tel: 01622 769735  
Fax: 01622 769407  
email: info@mcg.co.uk

MGA

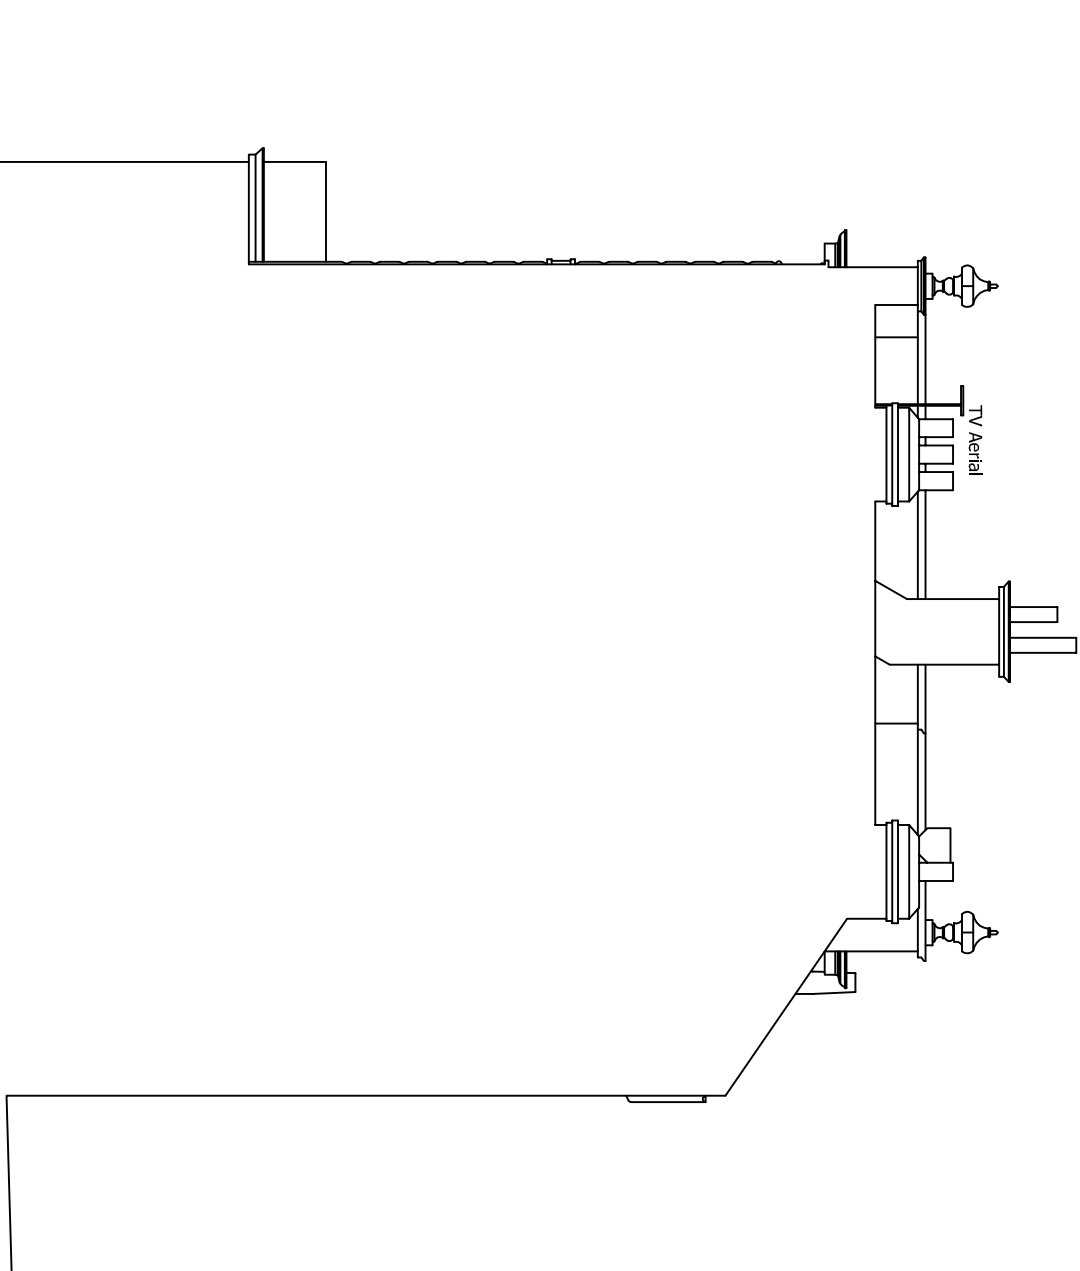

EXISTING SOUTH-EAST ELEVATION

SCALE 1:100 @ A3

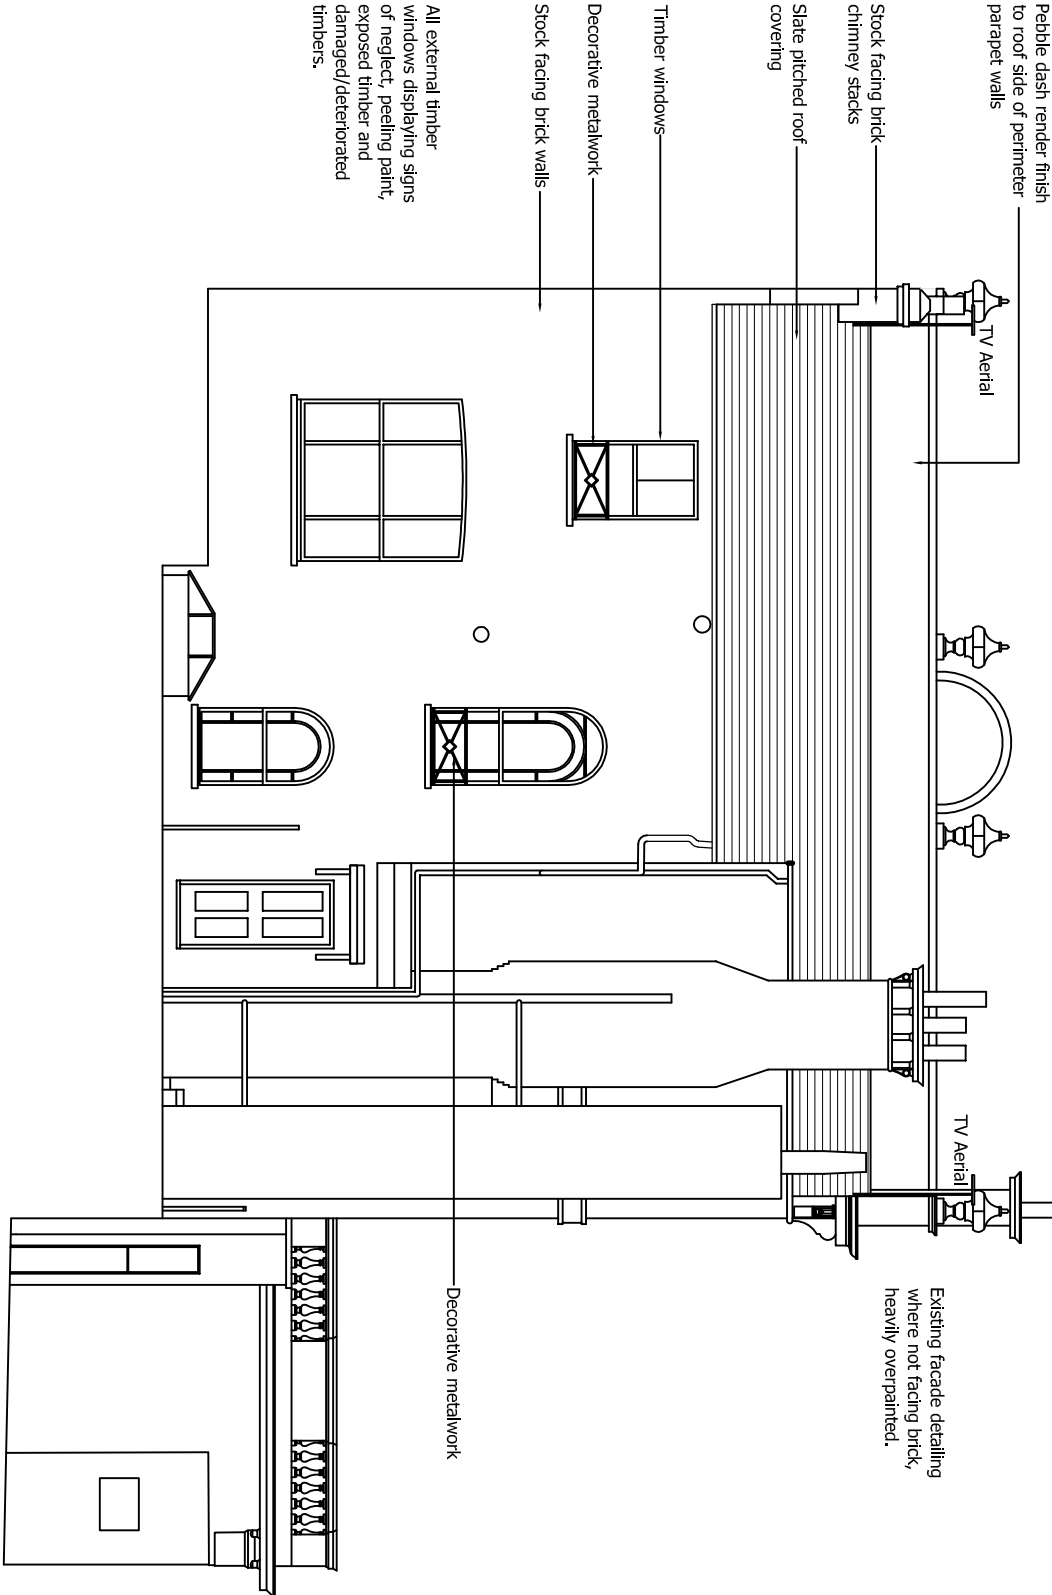

EXISTING NORTH-EAST ELEVATION

SCALE 1:100 @ A3

MGA

McGregor Associates

Client			
Haverstock Hill Ltd Wescott House 35 Portland Place, London, W1B 1AE			
Project			
New Residential Development 94 Haverstock Hill London, NW3 2BD			
Drawing			
PLANNING DRAWING Existing Elevations - Sheet 2 of 3			
Date	Scale	Drawn	Checked
Oct 2014	1:100@A3	DM	DMG
Job no	Drawing no	Rev	
2014_01	PL 12		