




McGregor Associates

Chartered Architects
10 Romsey Place,
Maidstone, Kent, ME15 6LE
Tel: 01622 769755
Fax: 01622 768407
email: info@mcgack.co.uk

MGA

All external timber windows displaying signs of neglect, peeling paint, exposed timber and damaged/deteriorated timbers.

* Areas defined with an asterisk indicate existing facade detailing heavily overpainted

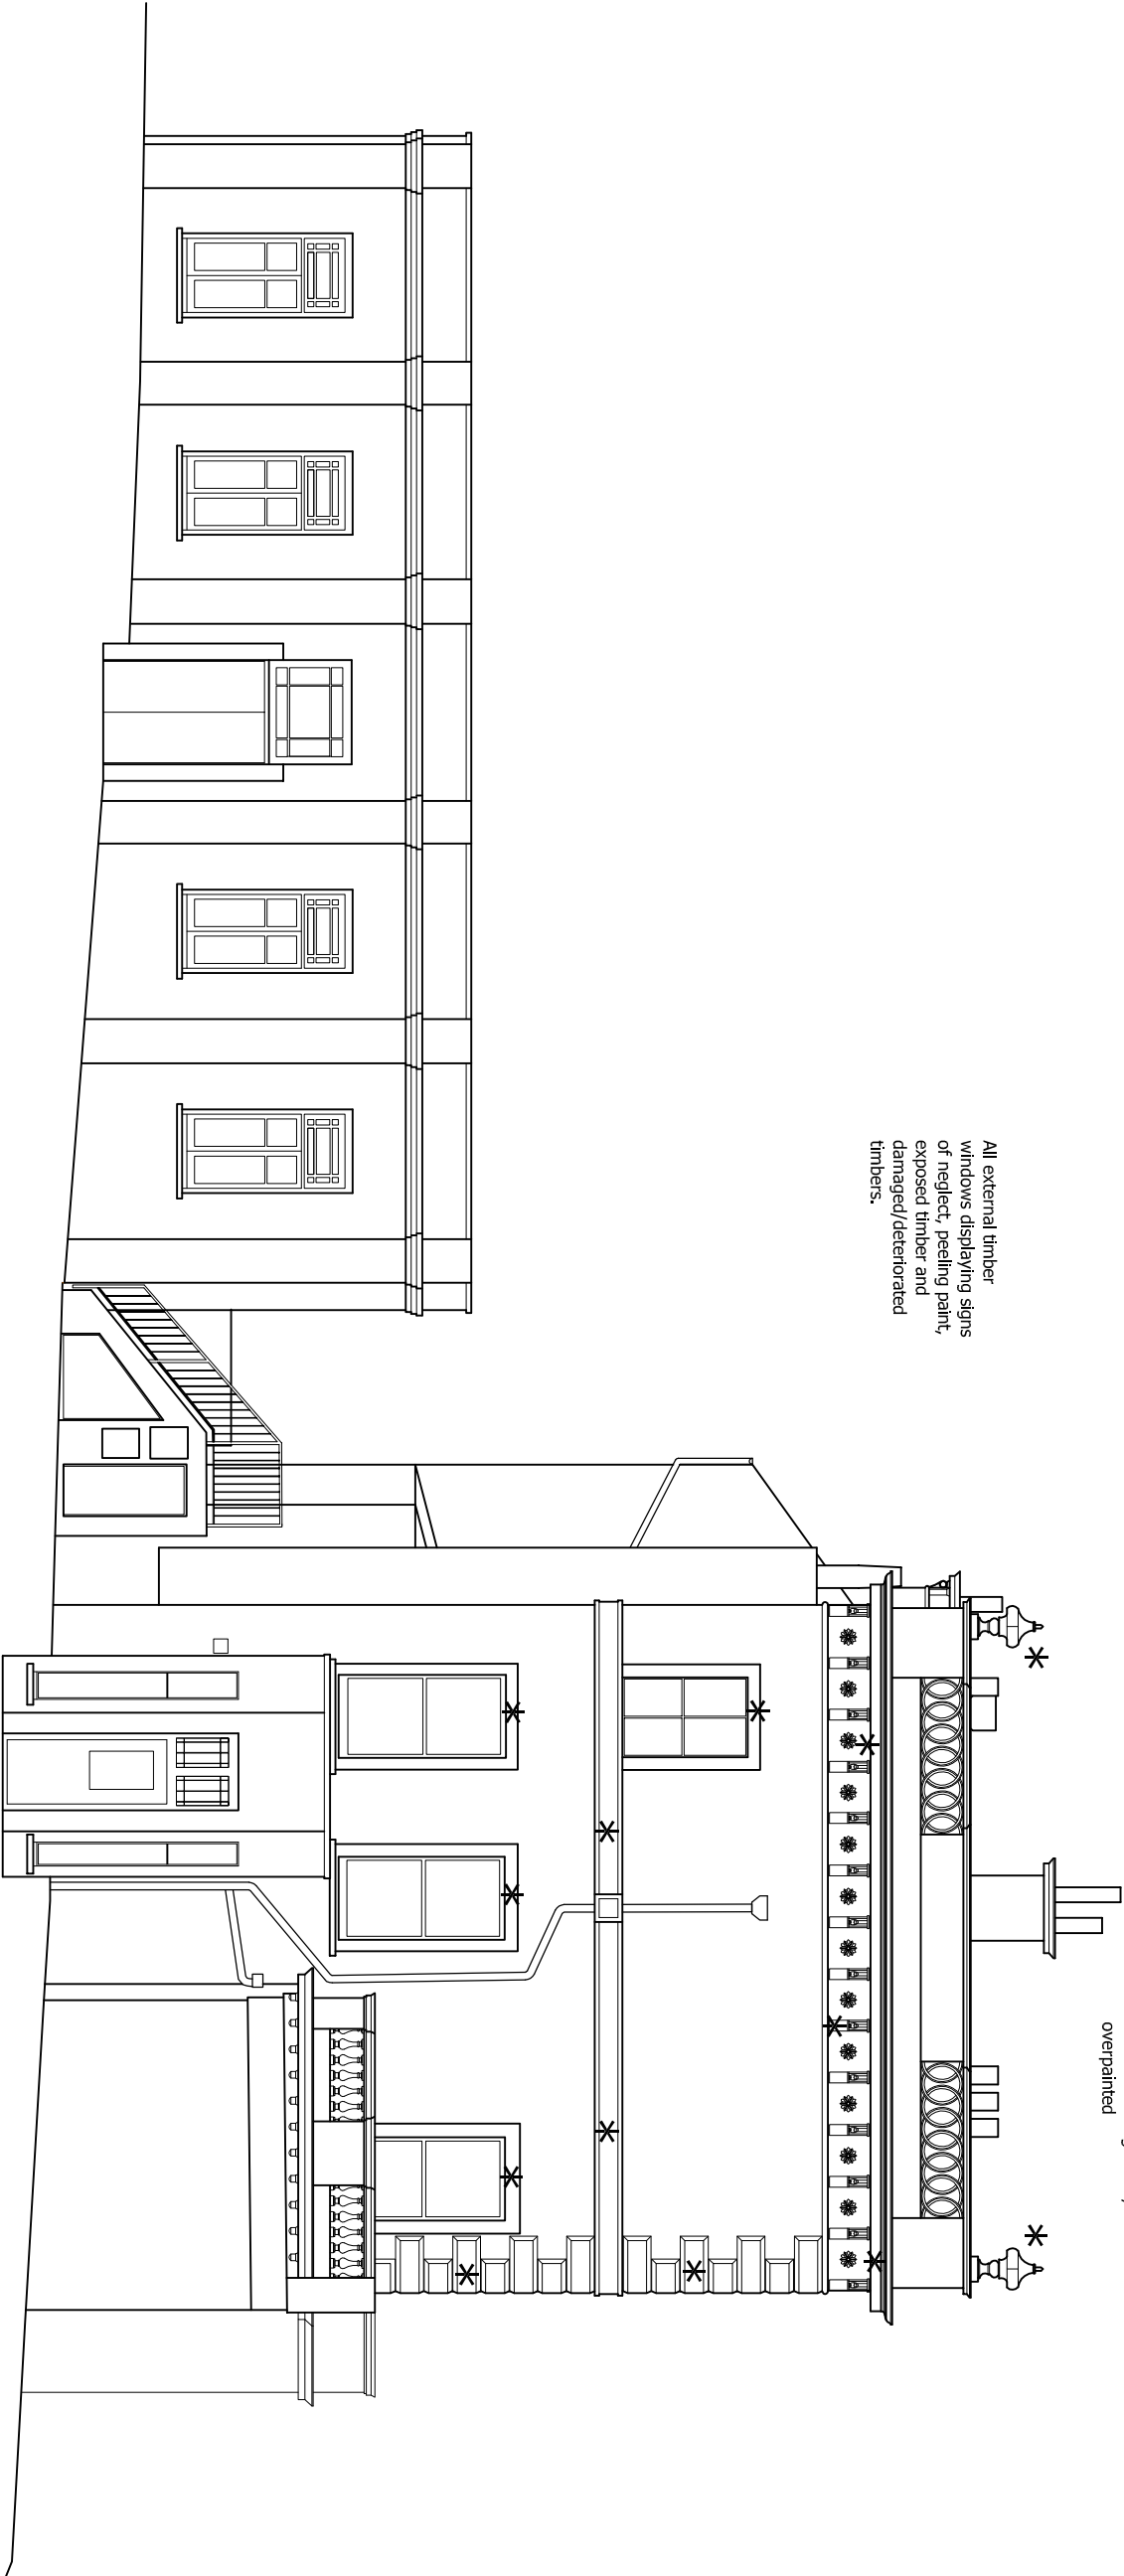

EXISTING NORTH-WEST ELEVATION

SCALE 1:100 @ A3

MGA

McGregor Associates

client	Haverstock Hill Ltd Wescott House 35 Portland Place, London, W1B 1AE						
project	New Residential Development 94 Haverstock Hill London, NW3 2BD						
drawing	PLANNING DRAWING Existing Elevations - Sheet 3 of 3						
date	Oct 2014	scale	1:100@A3	drawn	DM	checked	DMG
job no	2014_01	drawing no	PL 13	rev			