
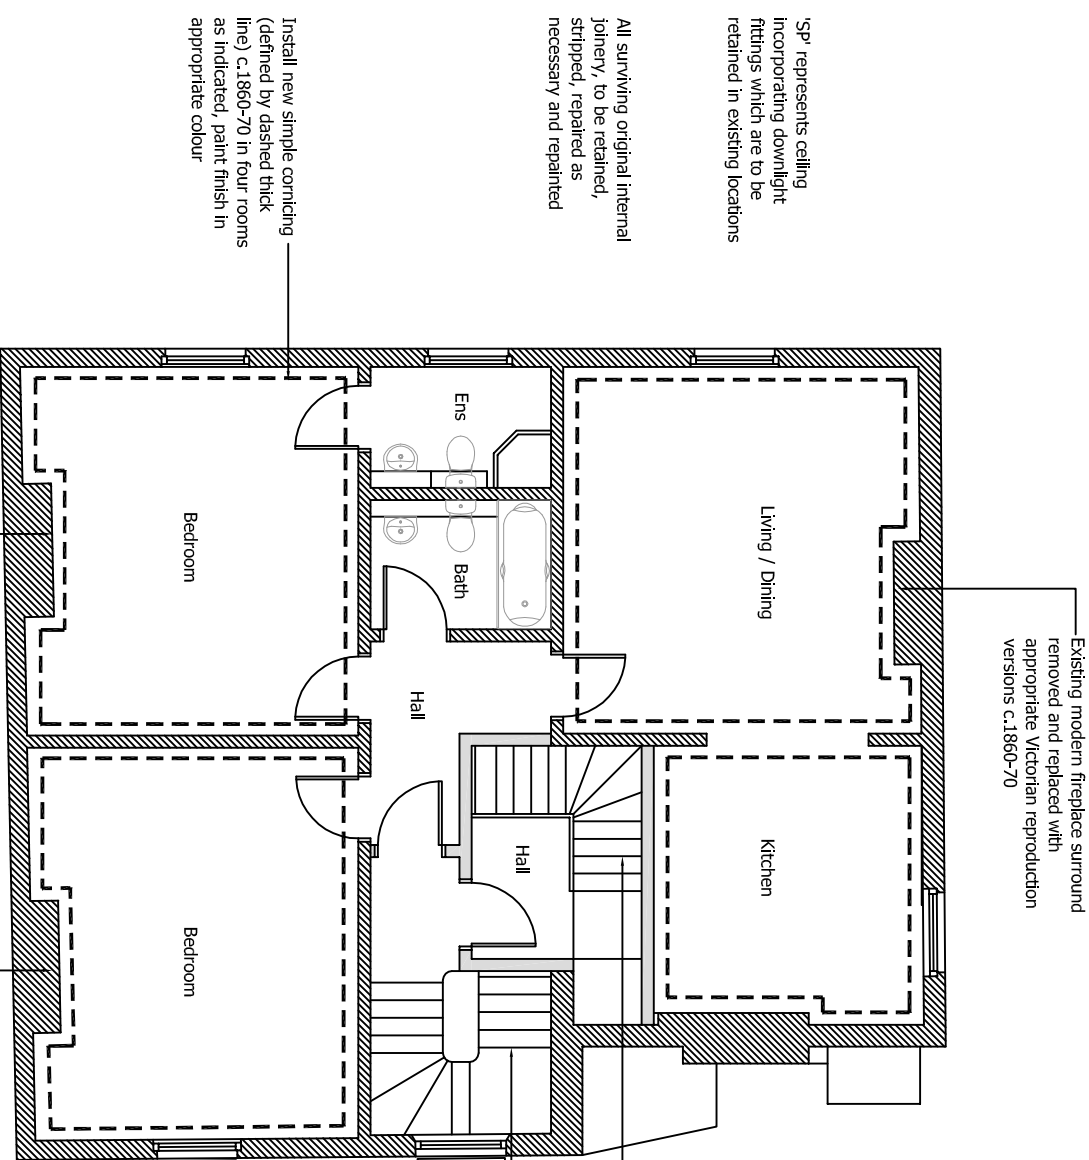


PROPOSED FIRST FLOOR PLAN (No Change)

SCALE 1:100 @ A3

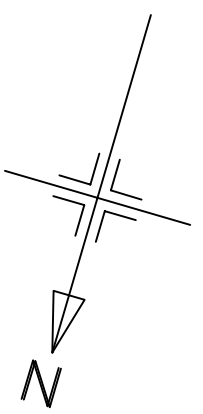

PROPOSED SECOND FLOOR PLAN

SCALE 1:100 @ A3

client		Haverstock Hill Ltd Wescott House 35 Portland Place, London, W1B 1AE	
project		New Residential Development 94 Haverstock Hill London NW3 2BD	
drawing			
PLANNING DRAWING Proposed First & Second Floor Plans			
date	scale	drawn	checked
Oct 2014	1:100@A3	DM	DMG
job no	drawing no	rev	
2014_01	PL 20		