



94 HAVERSTOCK HILL, LONDON OPTION 1


 


McGregor Associates
Chartered Architects
10 Parnell Place,
Malabar, Col. W8B 6LE
Tel: 01622 769755
Ft: 01622 768107
email: info@mcgregor.co.uk

MGA

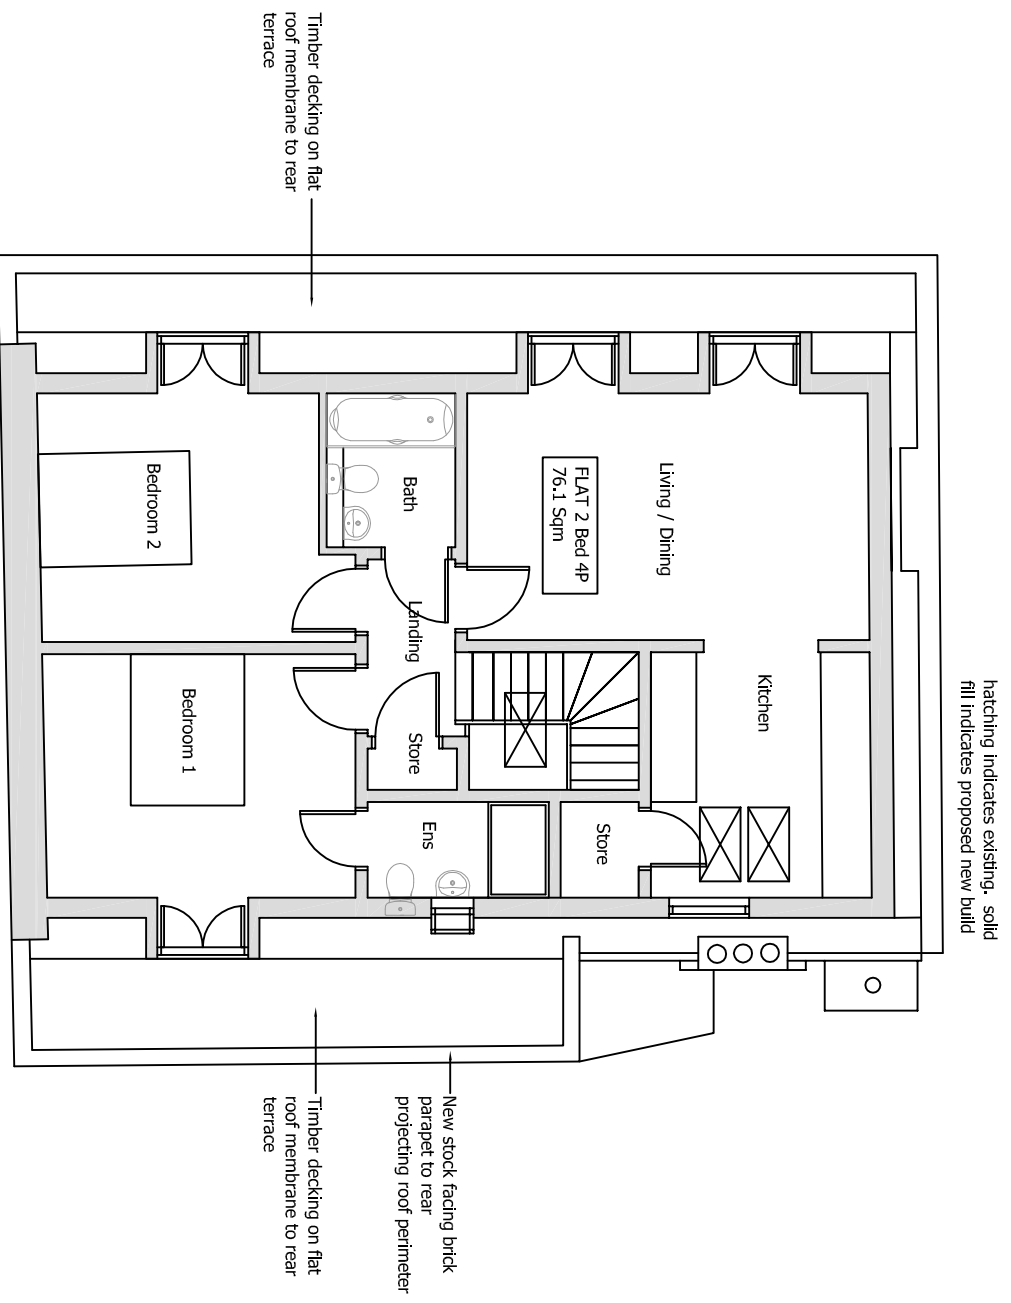

PROPOSED THIRD FLOOR PLAN
SCALE 1:100 @ A3

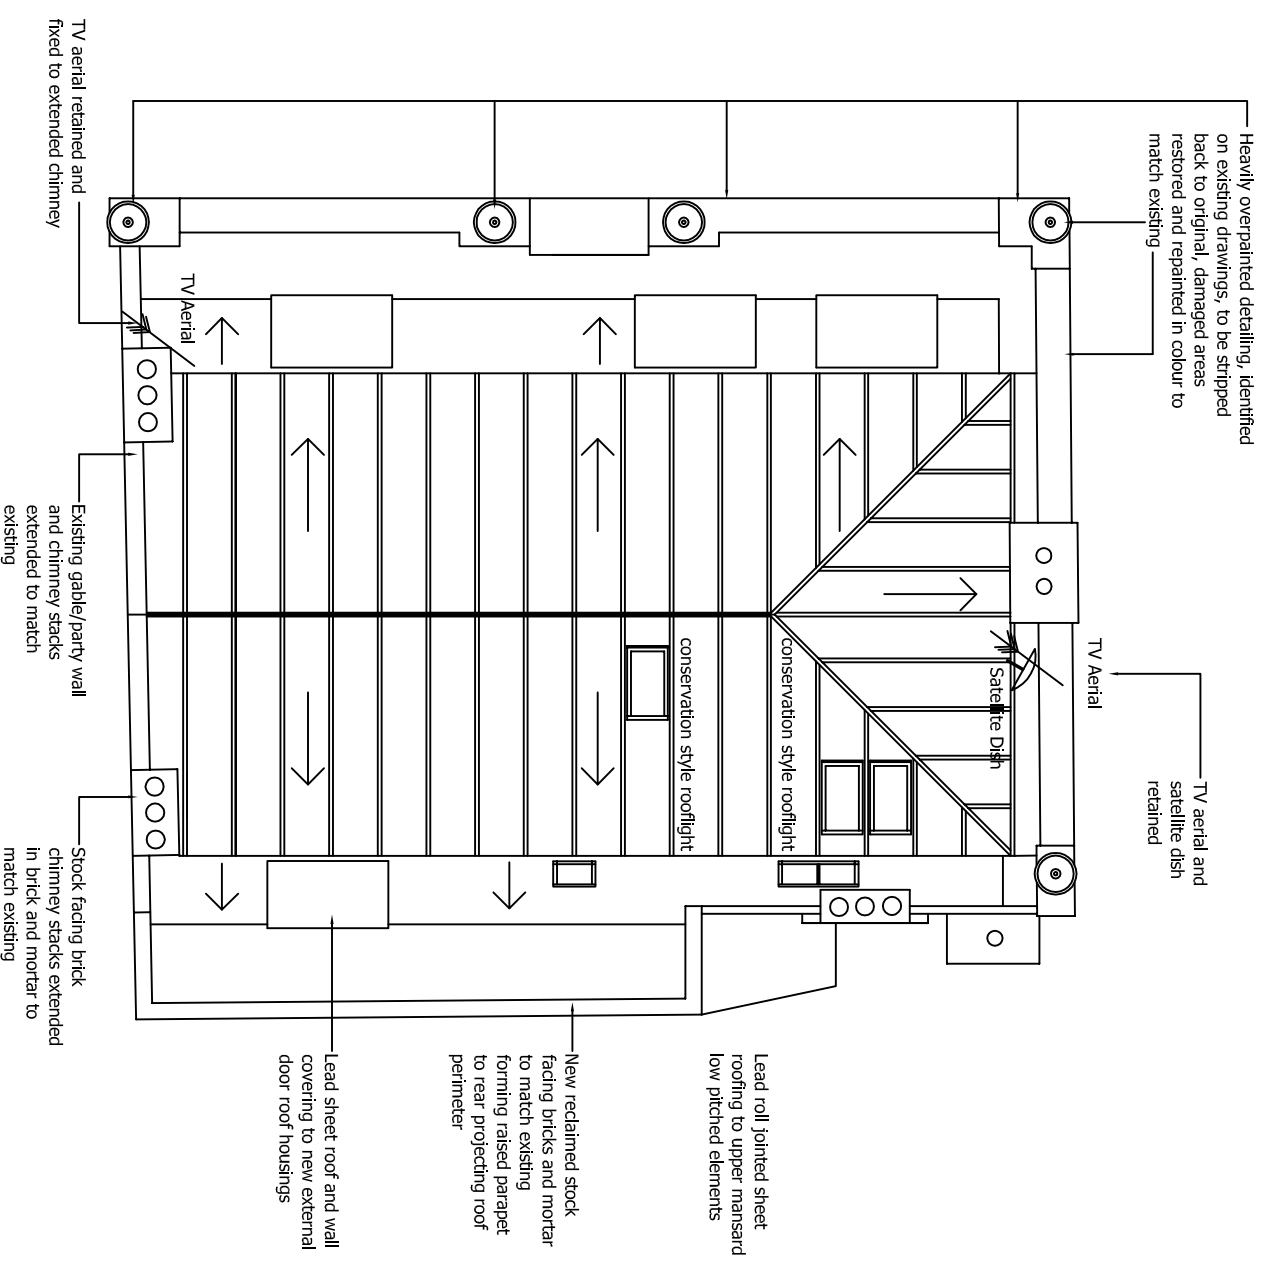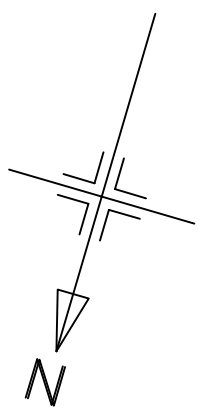

PROPOSED ROOF PLAN
SCALE 1:100 @ A3

Client		Haverstock Hill Ltd Wescott House 35 Portland Place, London, W1B 1AE	
Project		New Residential Development 94 Haverstock Hill London NW3 2BD	
Drawing			
PLANNING DRAWING Proposed Third & Roof Plans			
Date	Scale	Drawn	Checked
Oct 2014	1:100@A3	DM	DMG
Job no	Drawing no	Rev	
2014_01	PL21		