


McGregor Associates

Chartered Architects
10 Rensel Place,
Malden, Kent, ME15 6LE
Tel: 01622 769755
Fax: 01622 768107
email: info@mcgack.co.uk

MGA

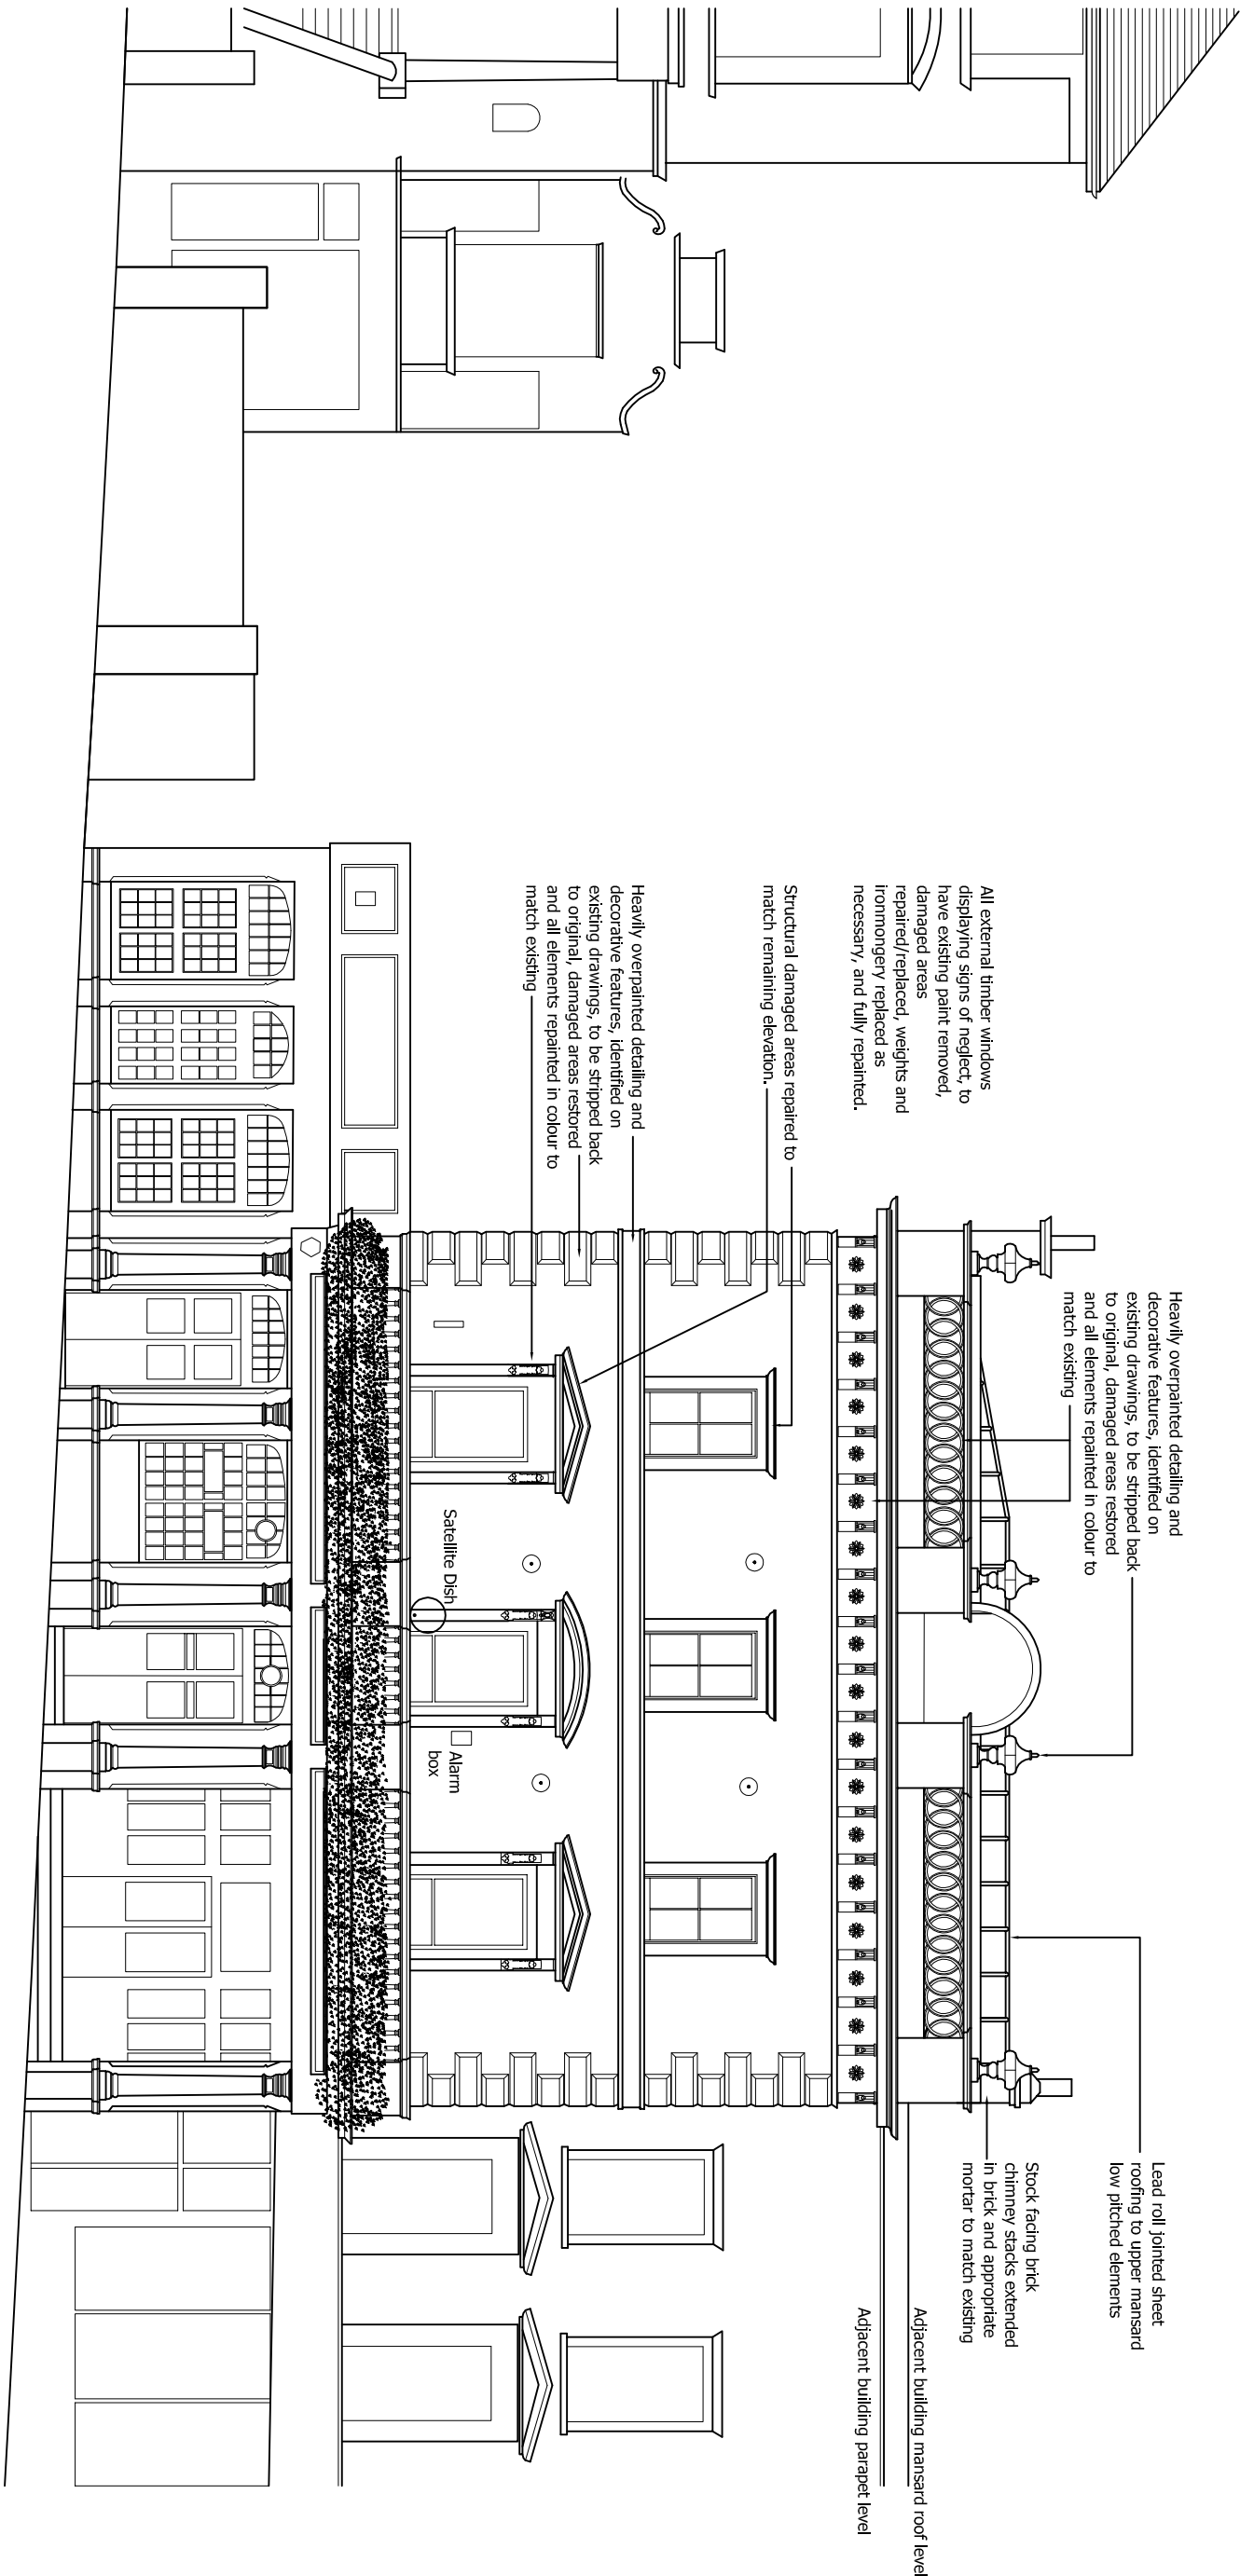

PROPOSED SOUTH-WEST ELEVATION

SCALE 1:100 @ A3

MGA

McGregor Associates

Client

Haverstock Hill Ltd
Wescott House
35 Portland Place,
London, W1B 1AE

Project

New Residential Development
94 Havestock Hill
London, NW3 2BD

Drawing

PLANNING DRAWING
Proposed Elevations - Sheet 1 of 3

Date	Scale	Drawn	Checked
Oct 2014	1:100@A3	DM	DMG
Job no	Drawing no	Rev	
2014_01	PL 22		