


PROPOSED SOUTH WEST ELEVATION/SECTION (behind parapet)

SCALE 1:100 @ A3

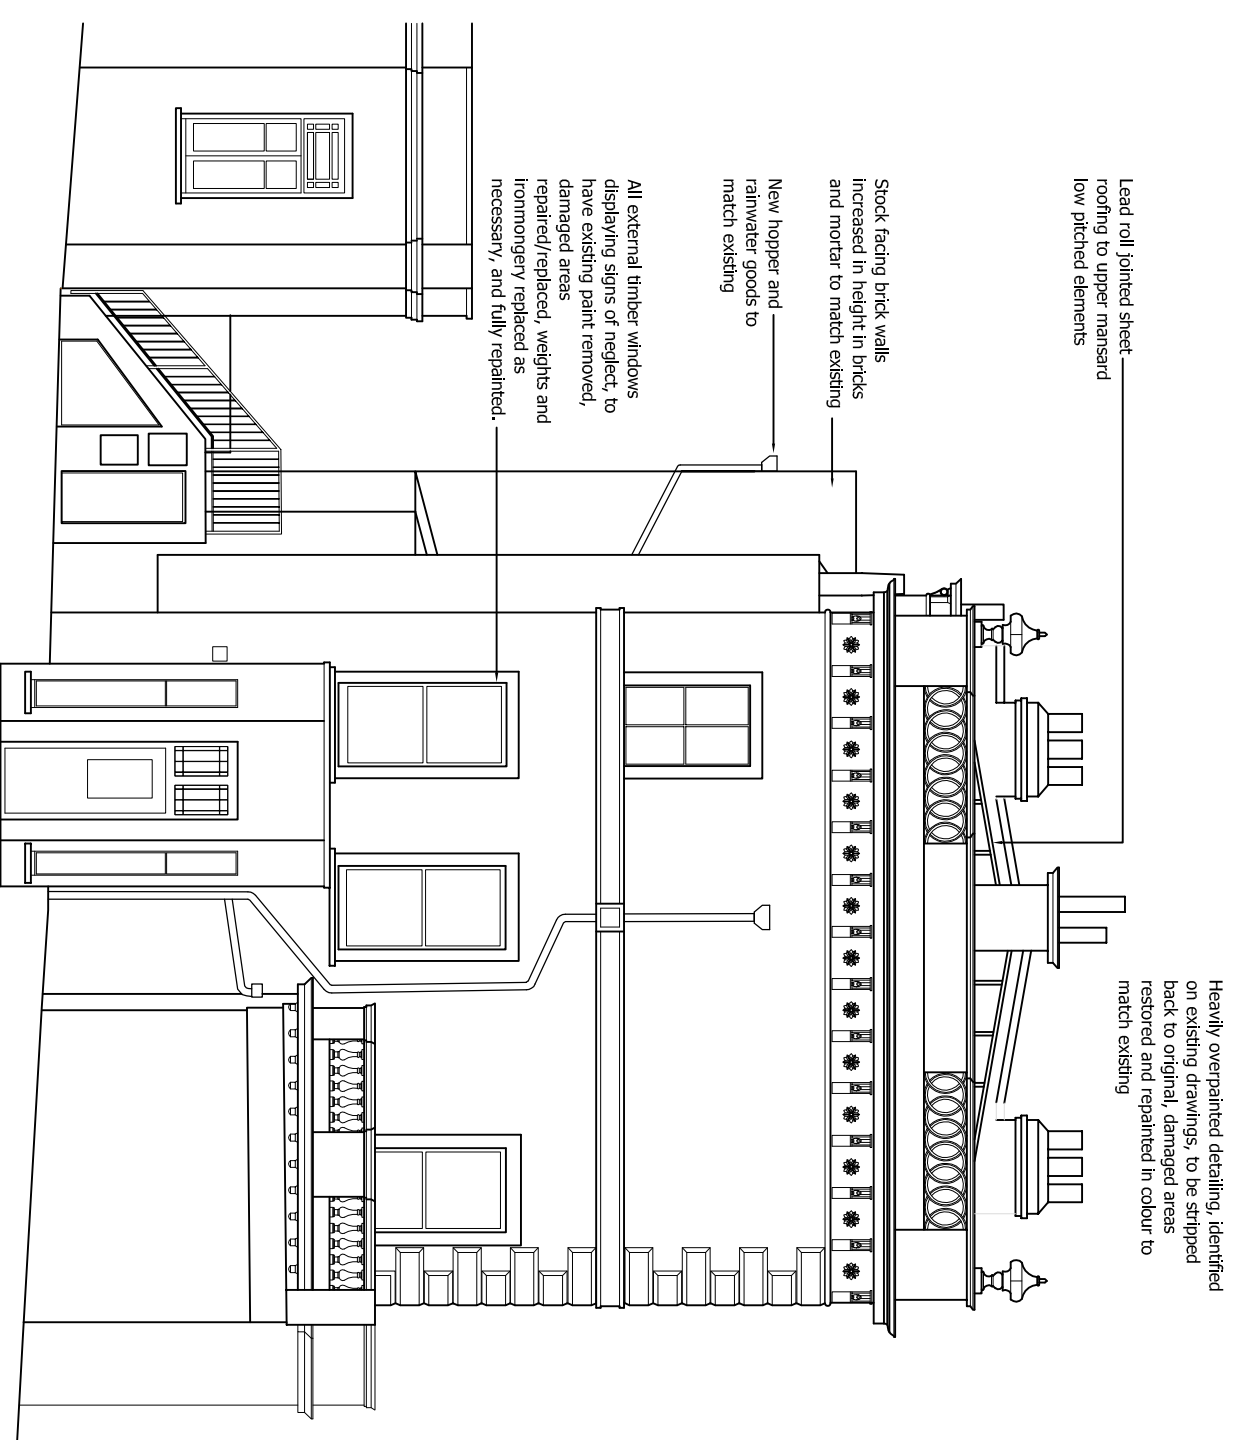

PROPOSED NORTH-WEST ELEVATION

SCALE 1:100 @ A3

MGA
 McGregor Associates

client
 Haverstock Hill Ltd
 Wescott House
 35 Portland Place,
 London, W1B 1AE

project
 New Residential Development
 94 Haverstock Hill
 London
 NWS ZBD

drawing
 PLANNING DRAWING
 Proposed Elevations - Sheet 3 of 3

date	scale	drawn	checked
Oct 2014	1:100@A3	DM	DMG
job no	drawing no	rev	
2014_01	PL 24		