


SECOND FLOOR PLAN DEMOLITION
SCALE 1:100 @ A3

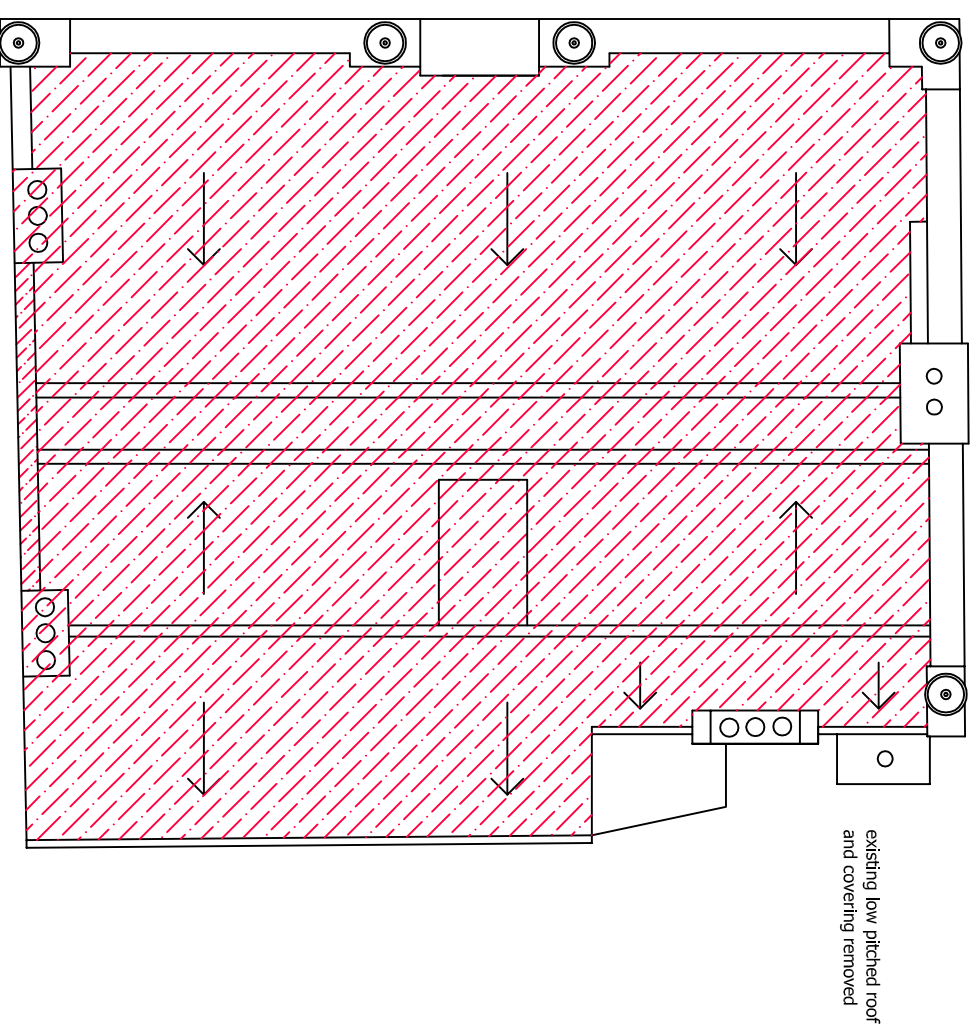

ROOF PLAN DEMOLITION
SCALE 1:100 @ A3

MGA McGregor Associates

client
Haverstock Hill Ltd
Wescott House
35 Portland Place,
London, W1B 1AE

project
New Residential Development
94 Haverstock Hill
London
NW3 2BD

drawing
PLANNING DRAWING
Second and Roof Plans_Demolition

date	scale	drawn	checked
Oct 2014	1:100@A3	DM	DMG
job no	drawing no	rev	
2014_01	PL 26		