



McGregor Associates
 Chartered Architects
 10 Remond Place,
 Marble Arch, NW1 6LE
 Tel: 01622 769755
 Fax: 01622 768407
 email: info@mcgregor.co.uk

MGA

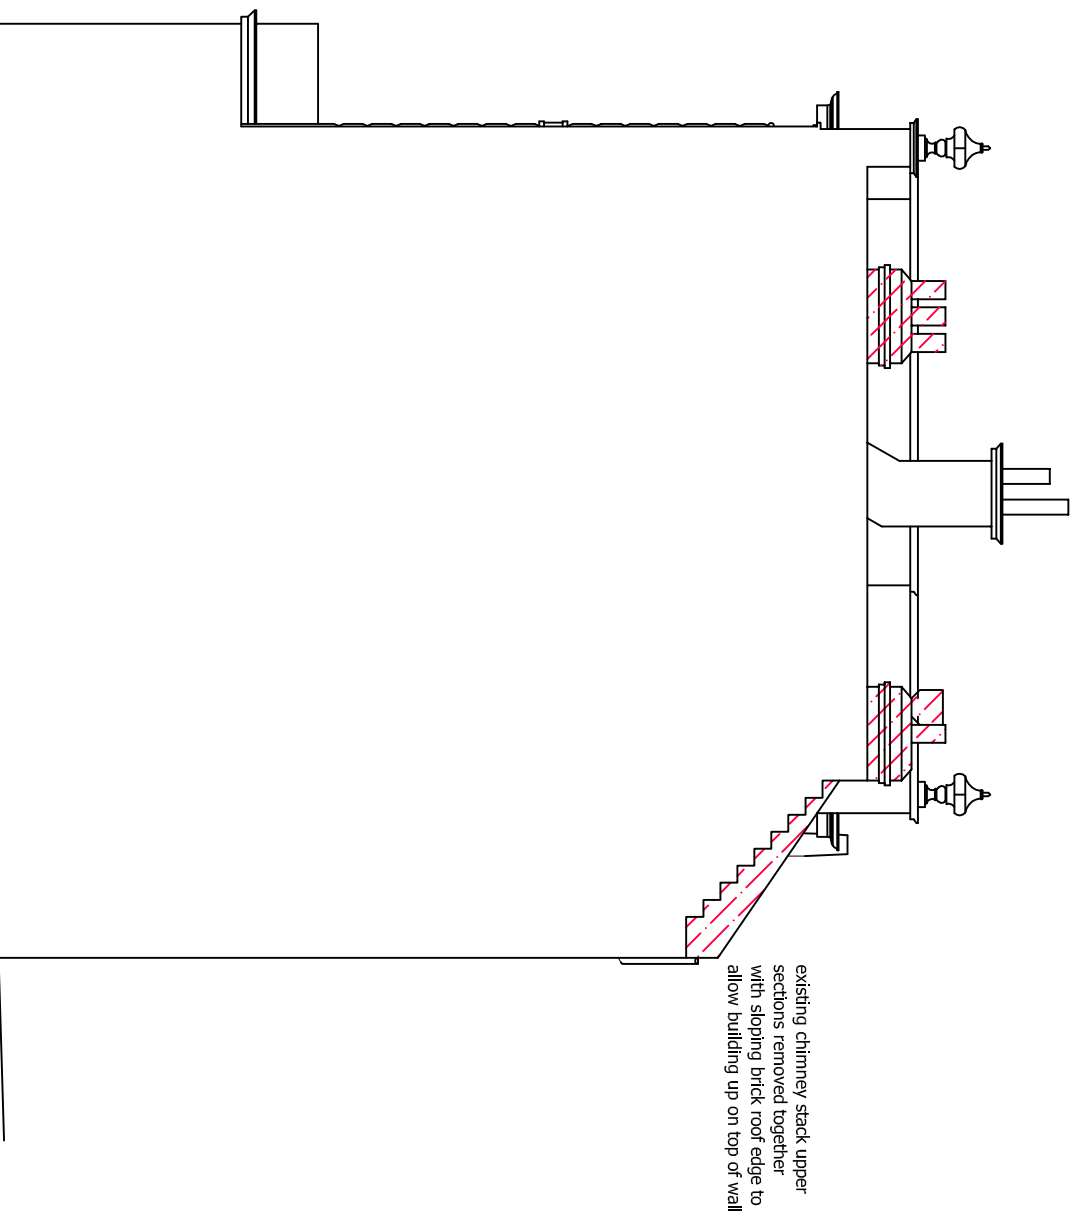

SOUTH EAST ELEVATION DEMOLITION
 SCALE 1:100 @ A3

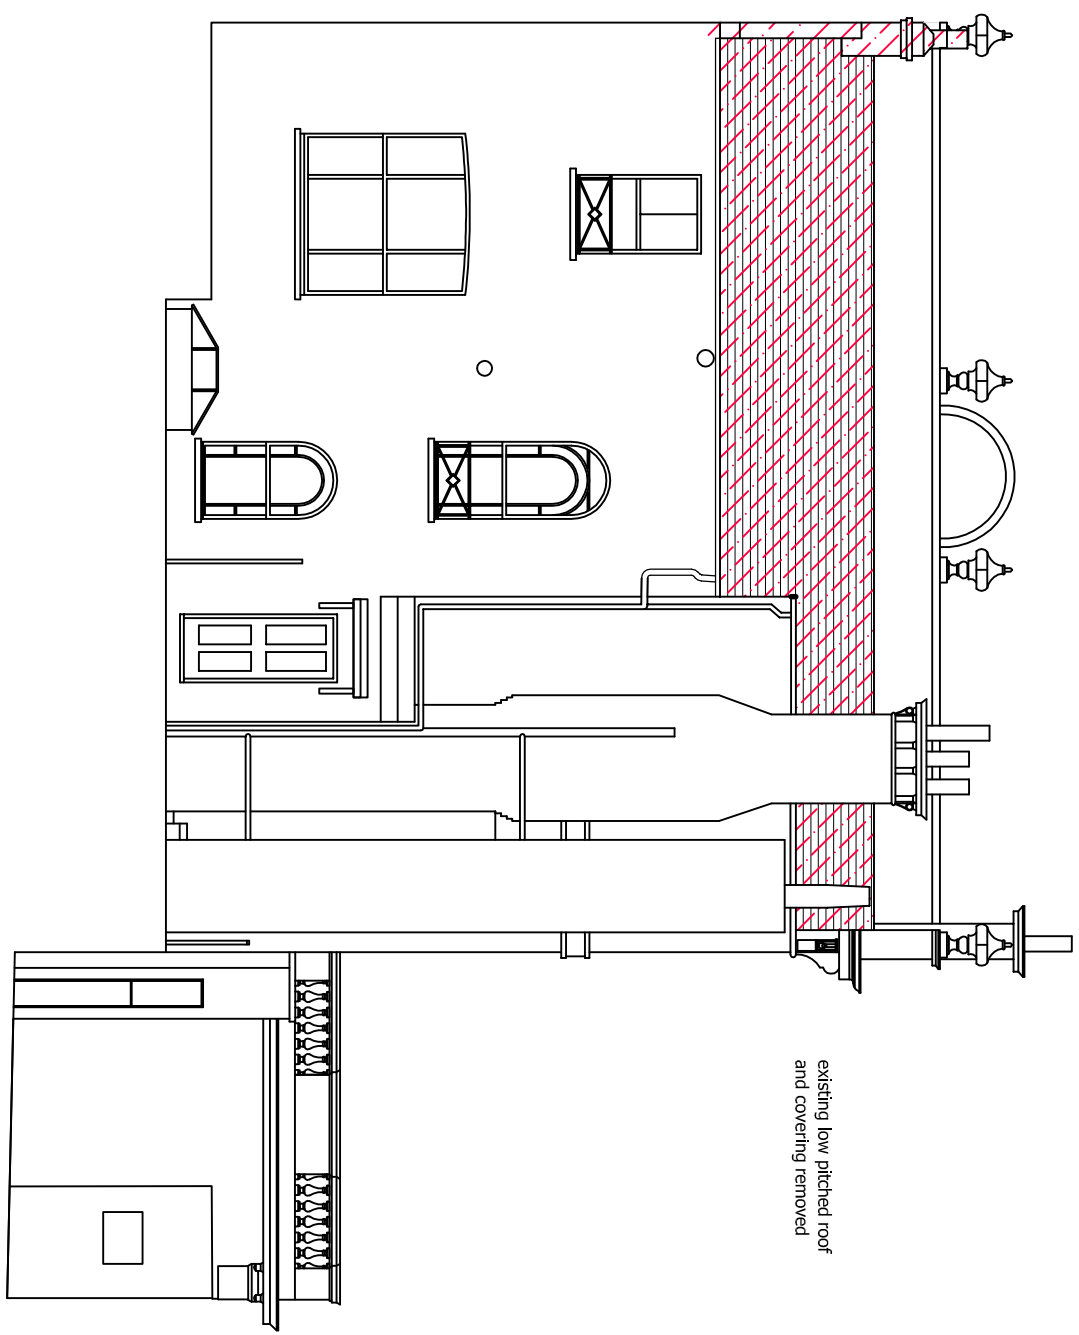

NORTH EAST ELEVATION DEMOLITION
 SCALE 1:100 @ A3

MGA | McGregor Associates

client
 Haverstock Hill Ltd
 Wescott House
 35 Portland Place,
 London, W1B 1AE

project
 New Residential Development
 94 Haverstock Hill
 London
 NWS 2BD

drawing
 PLANNING DRAWING
 Elevations_Demolition Sheet 1

date	scale	drawn	checked
Oct 2014	1:100@A3	DM	DMG
job no	drawing no	rev	
2014_01	PL 27		