


SCALE 1:100 A4 drawing size

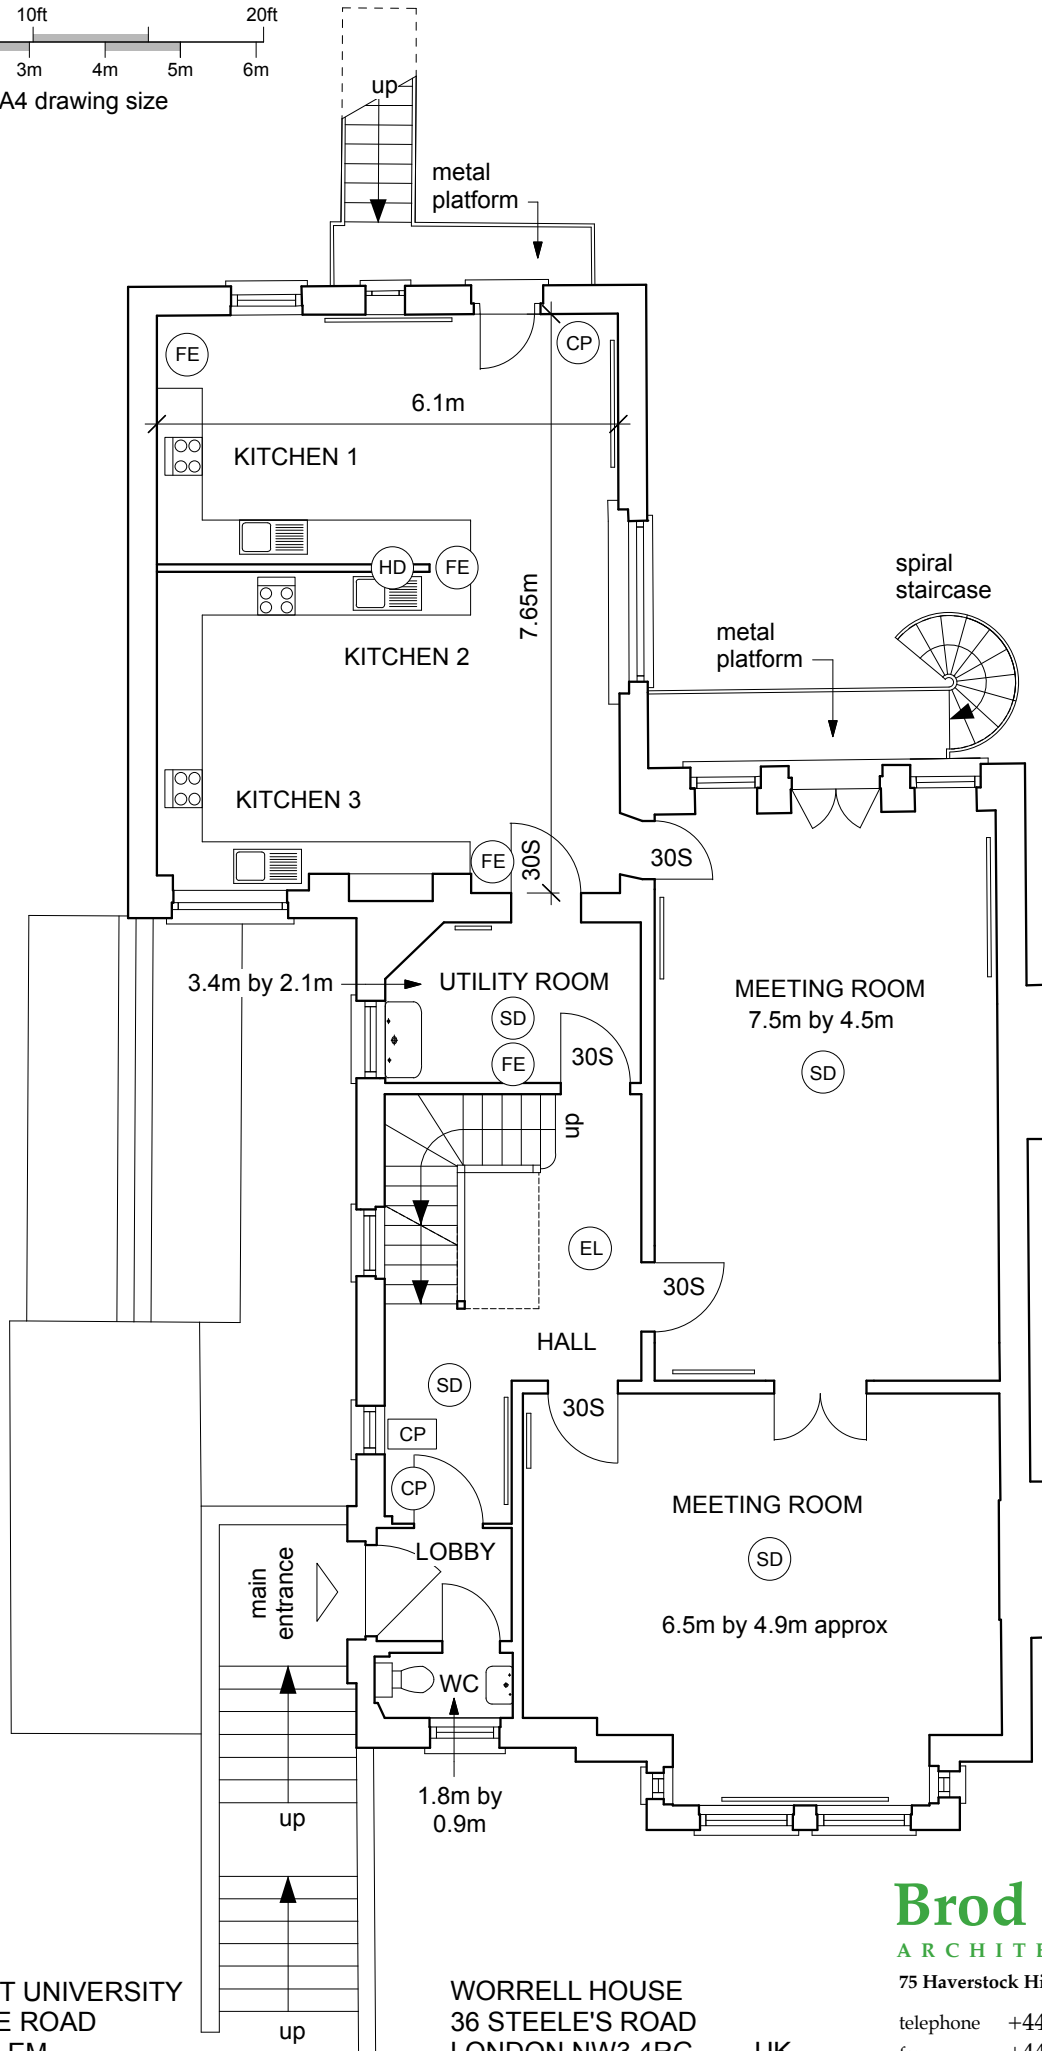

WAKE FOREST UNIVERSITY
 1834 WINGATE ROAD
 WINSTON-SALEM
 NORTH CAROLINA
 27109 USA

WORRELL HOUSE
 36 STEELE'S ROAD
 LONDON NW3 4RG - UK

UPPER GROUND FLOOR PLAN

989/HMO/2 3/2010 scale 1:100

Brod Wight
 ARCHITECTS

75 Haverstock Hill London NW3 4SL UK

telephone +44-207-722 0810

fax +44-207-722 0939

e-mail office@brodwight.co.uk

web www.brodwight.co.uk

This drawing is copyright