



1 Ordnance Survey Map
 TP-106 SCALE 1:1250

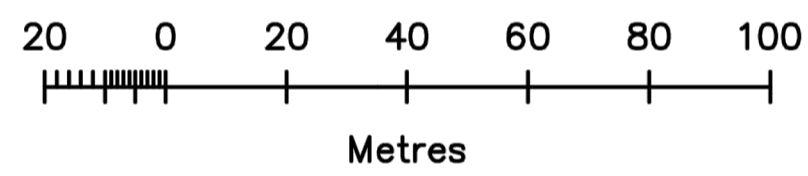

2 Proposed Site Plan
 TP-106 SCALE 1:500



3 Proposed Site Plan
 TP-106 SCALE 1:250

 

REV.	DESCRIPTION	REVISED BY AND DATE	APPROVED BY AND DATE
CONTRACTOR			
241A Kingston Vale London SW15 3PT United Kingdom T: +44 (0) 20 8547 1776 F: +44 (0) 20 8549 1256 E: omegagoldgroup@gmail.com W: www.omegagold.co.uk www.consultancyomega.co.uk			
Status		Planning Application	
Contract			
Gower House Boutique Hotel 57 Gower Street, London WC1E 6HJ			
Title			
Proposed Site Location Map & Site Plan			
JOB No.	SCALE	ORG. INITIATED BY	REVISIONS
P-100	VARIOUS@A1	VA	
DRAWING No.	DATE	ORG. CHECKED BY	
P-100	AUG_2015	EA	