




Second Floor Plan  
 SCALE 1:50

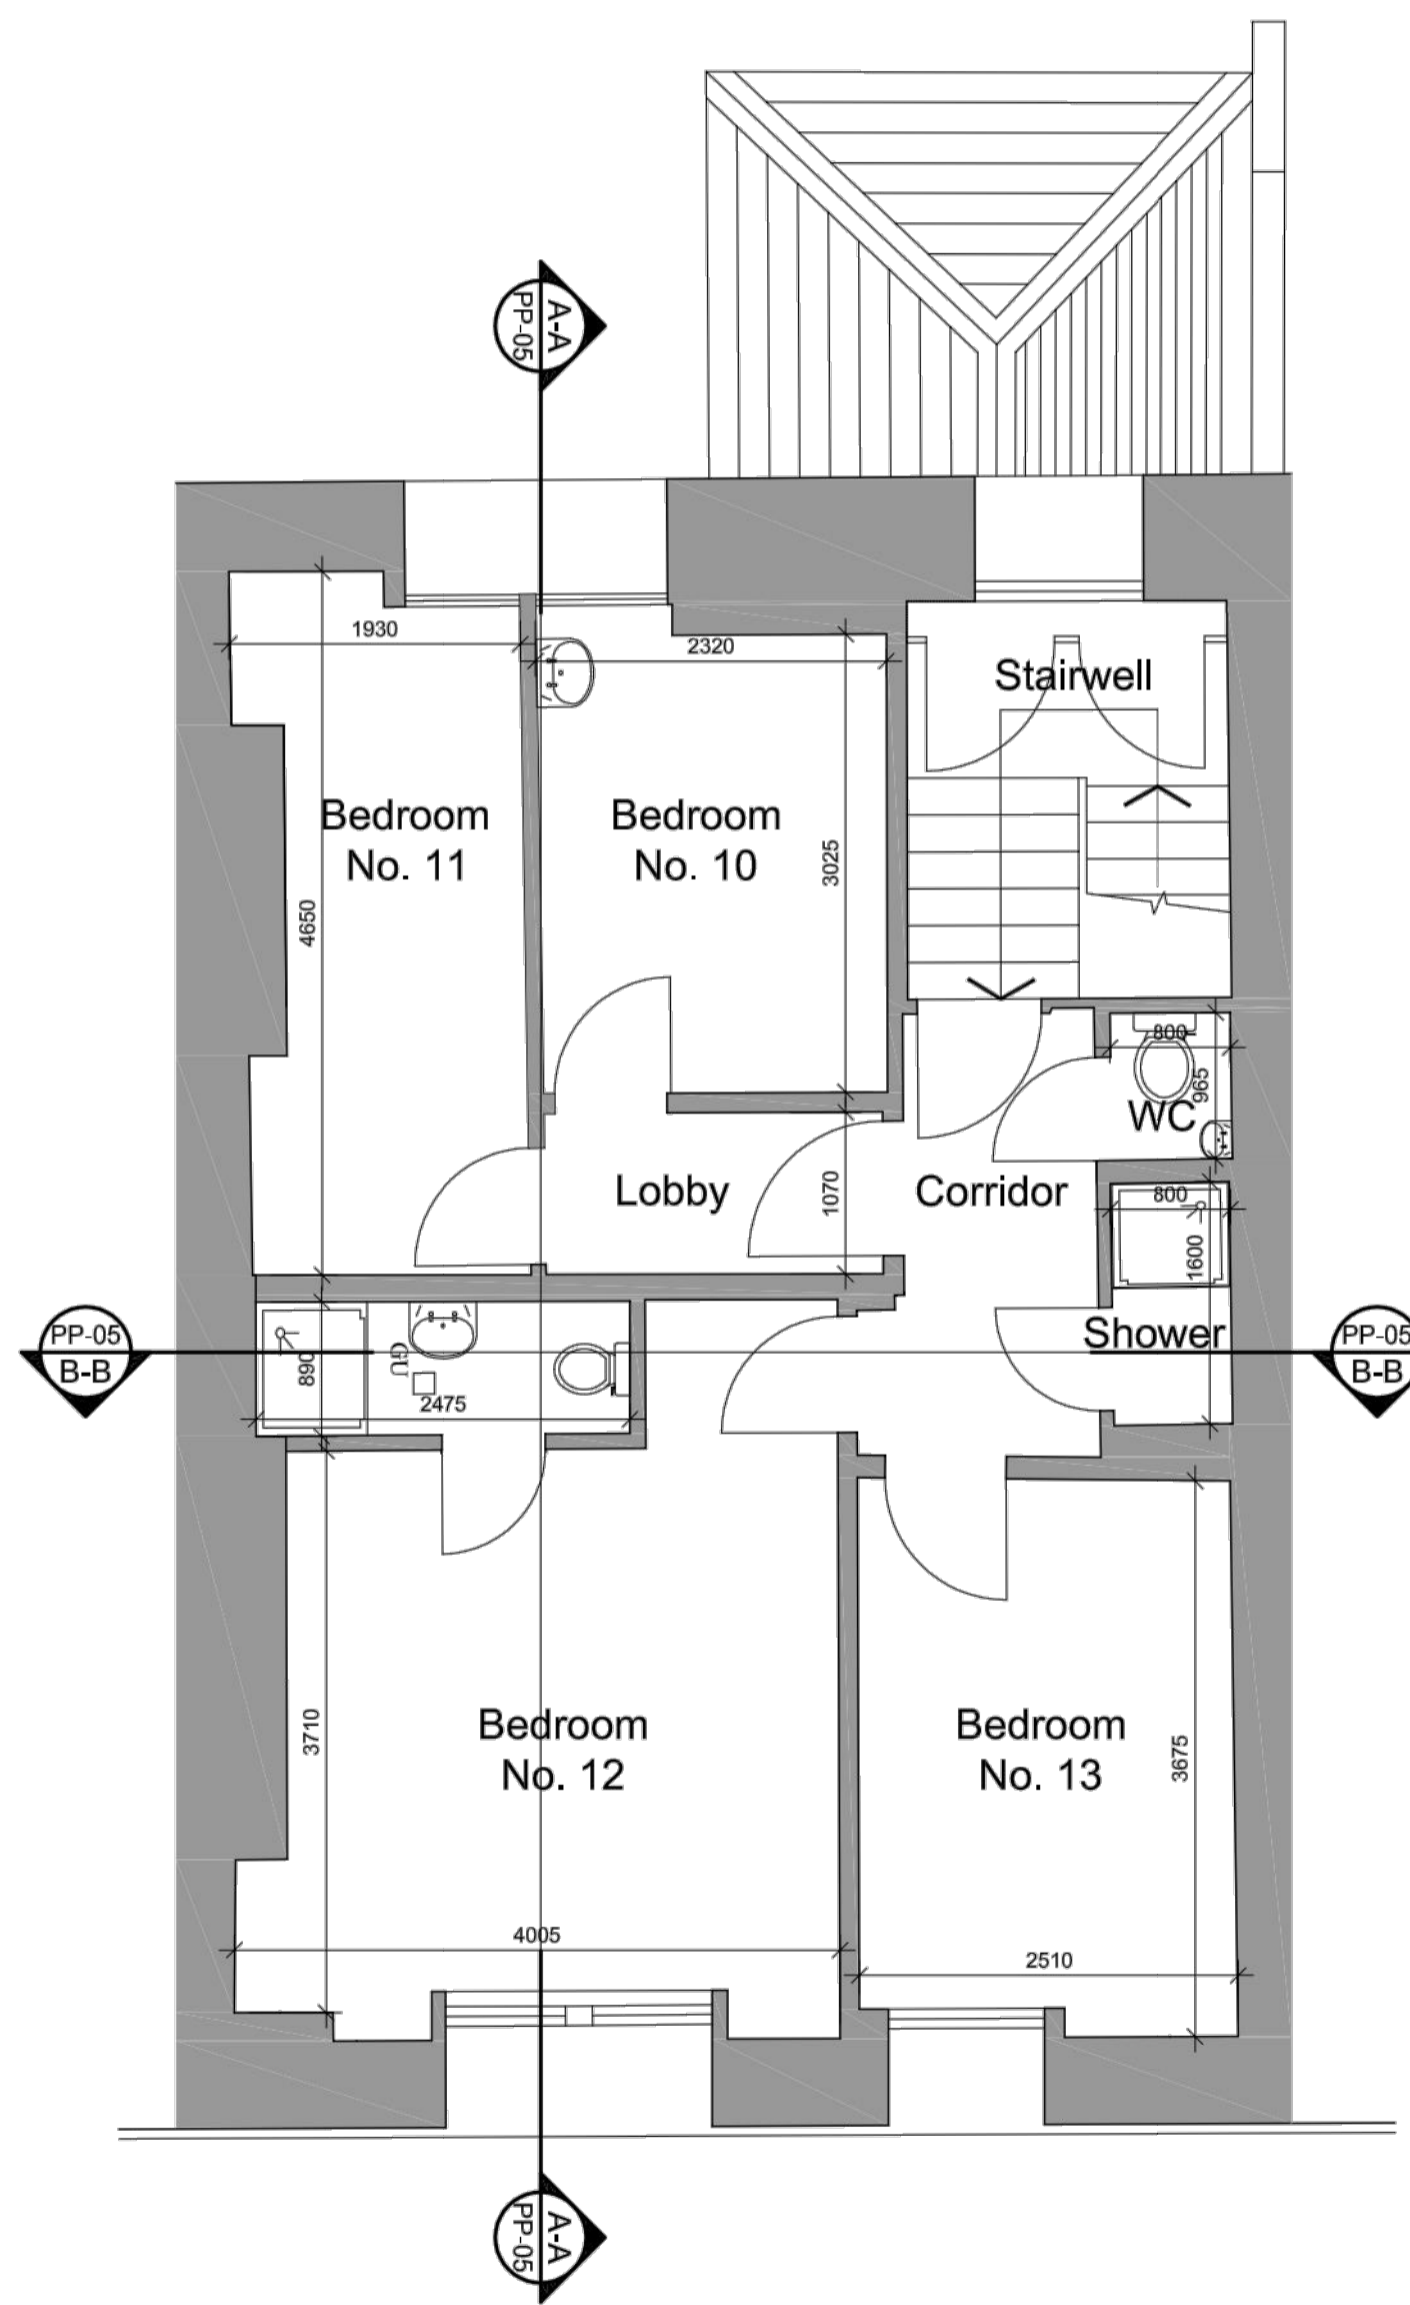

Third Floor Plan  
 SCALE 1:50

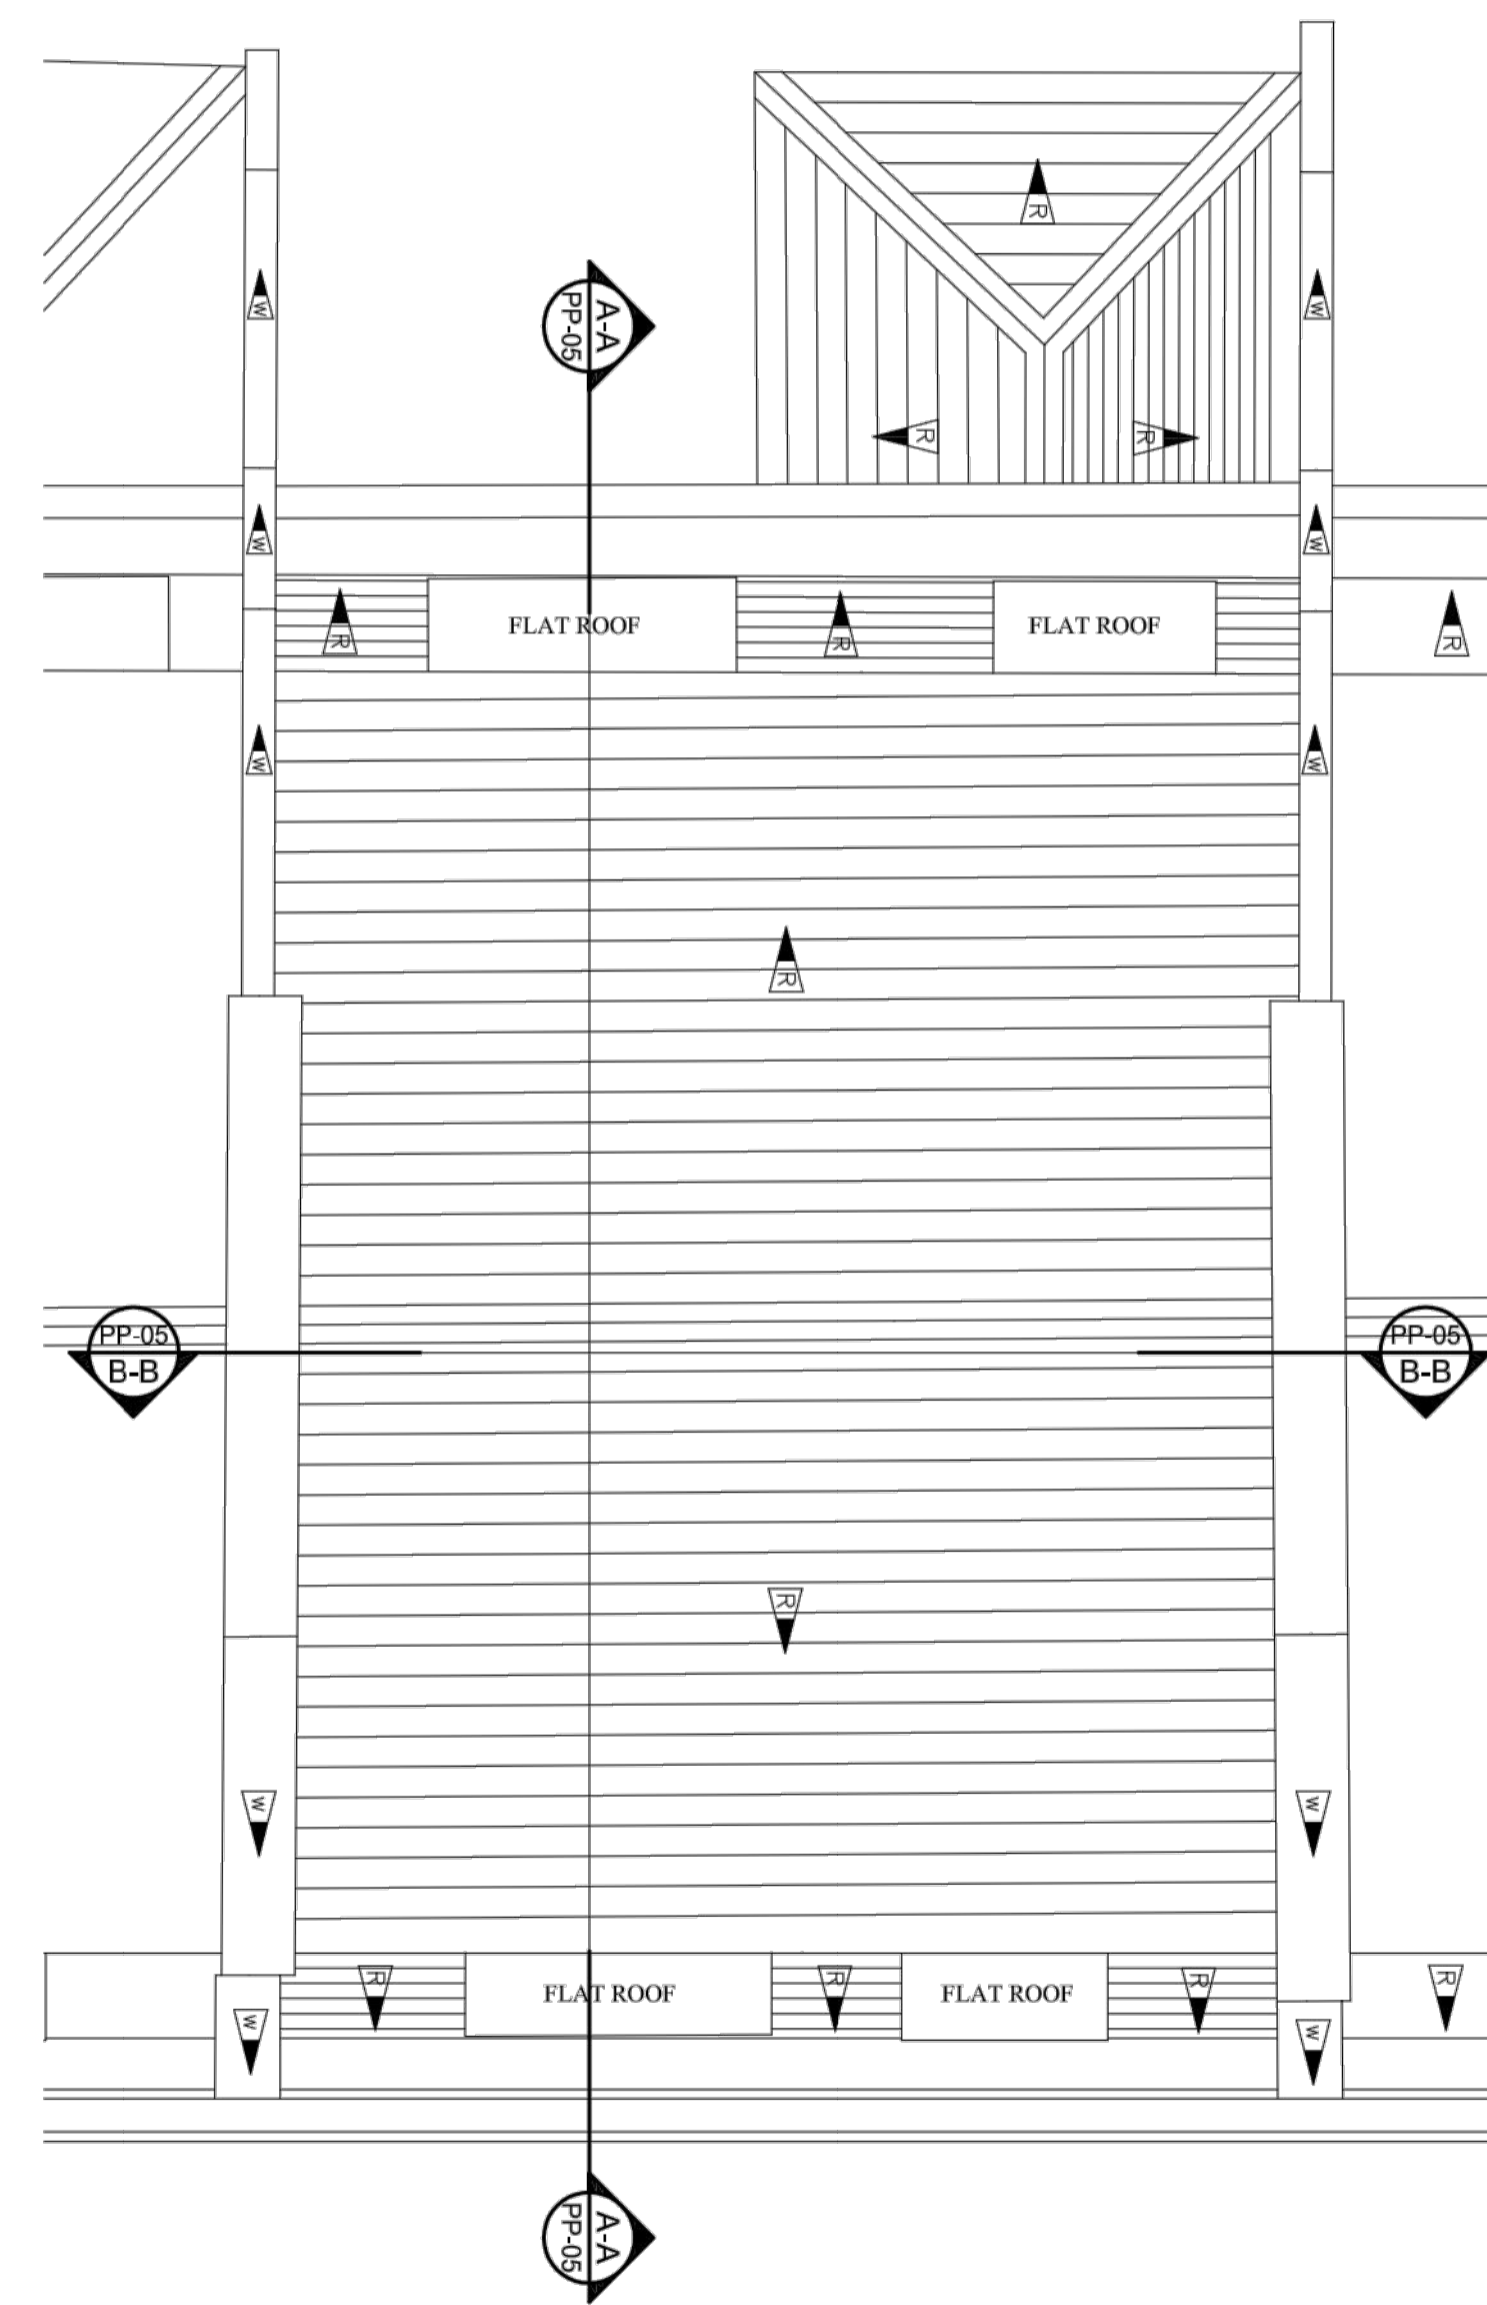

Roof Plan  
 SCALE 1:50

 

REV.	DESCRIPTION	REVISED BY AND DATE	APPROVED BY AND DATE
CONTRACTOR			
241A Kingston Vale London SW15 3PT United Kingdom T: +44 (0) 20 8547 1776 F: +44 (0) 20 8549 1256 E: omegagoldgroup@gmail.com W: www.omegagold.co.uk www.consultancyomega.co.uk			
Status		Planning Application	
Contract			
Gower House Boutique Hotel 57 Gower Street, London WC1E 6HJ			
Title			
Existing Floor Plans Second & Third Floor Plans & Roof Plan			
JOB No.	SCALE	DRG. INITIATED BY	REVISIONS
P-102	1/50@A1	VA	1
DRAWING No.	DATE	DRG. CHECKED BY	
P-102	AUG_2015	EA	