



OS MAP  
SCALE 1:1250



01: EXISTING REAR ELEVATION No 19-21  
SCALE 1:50

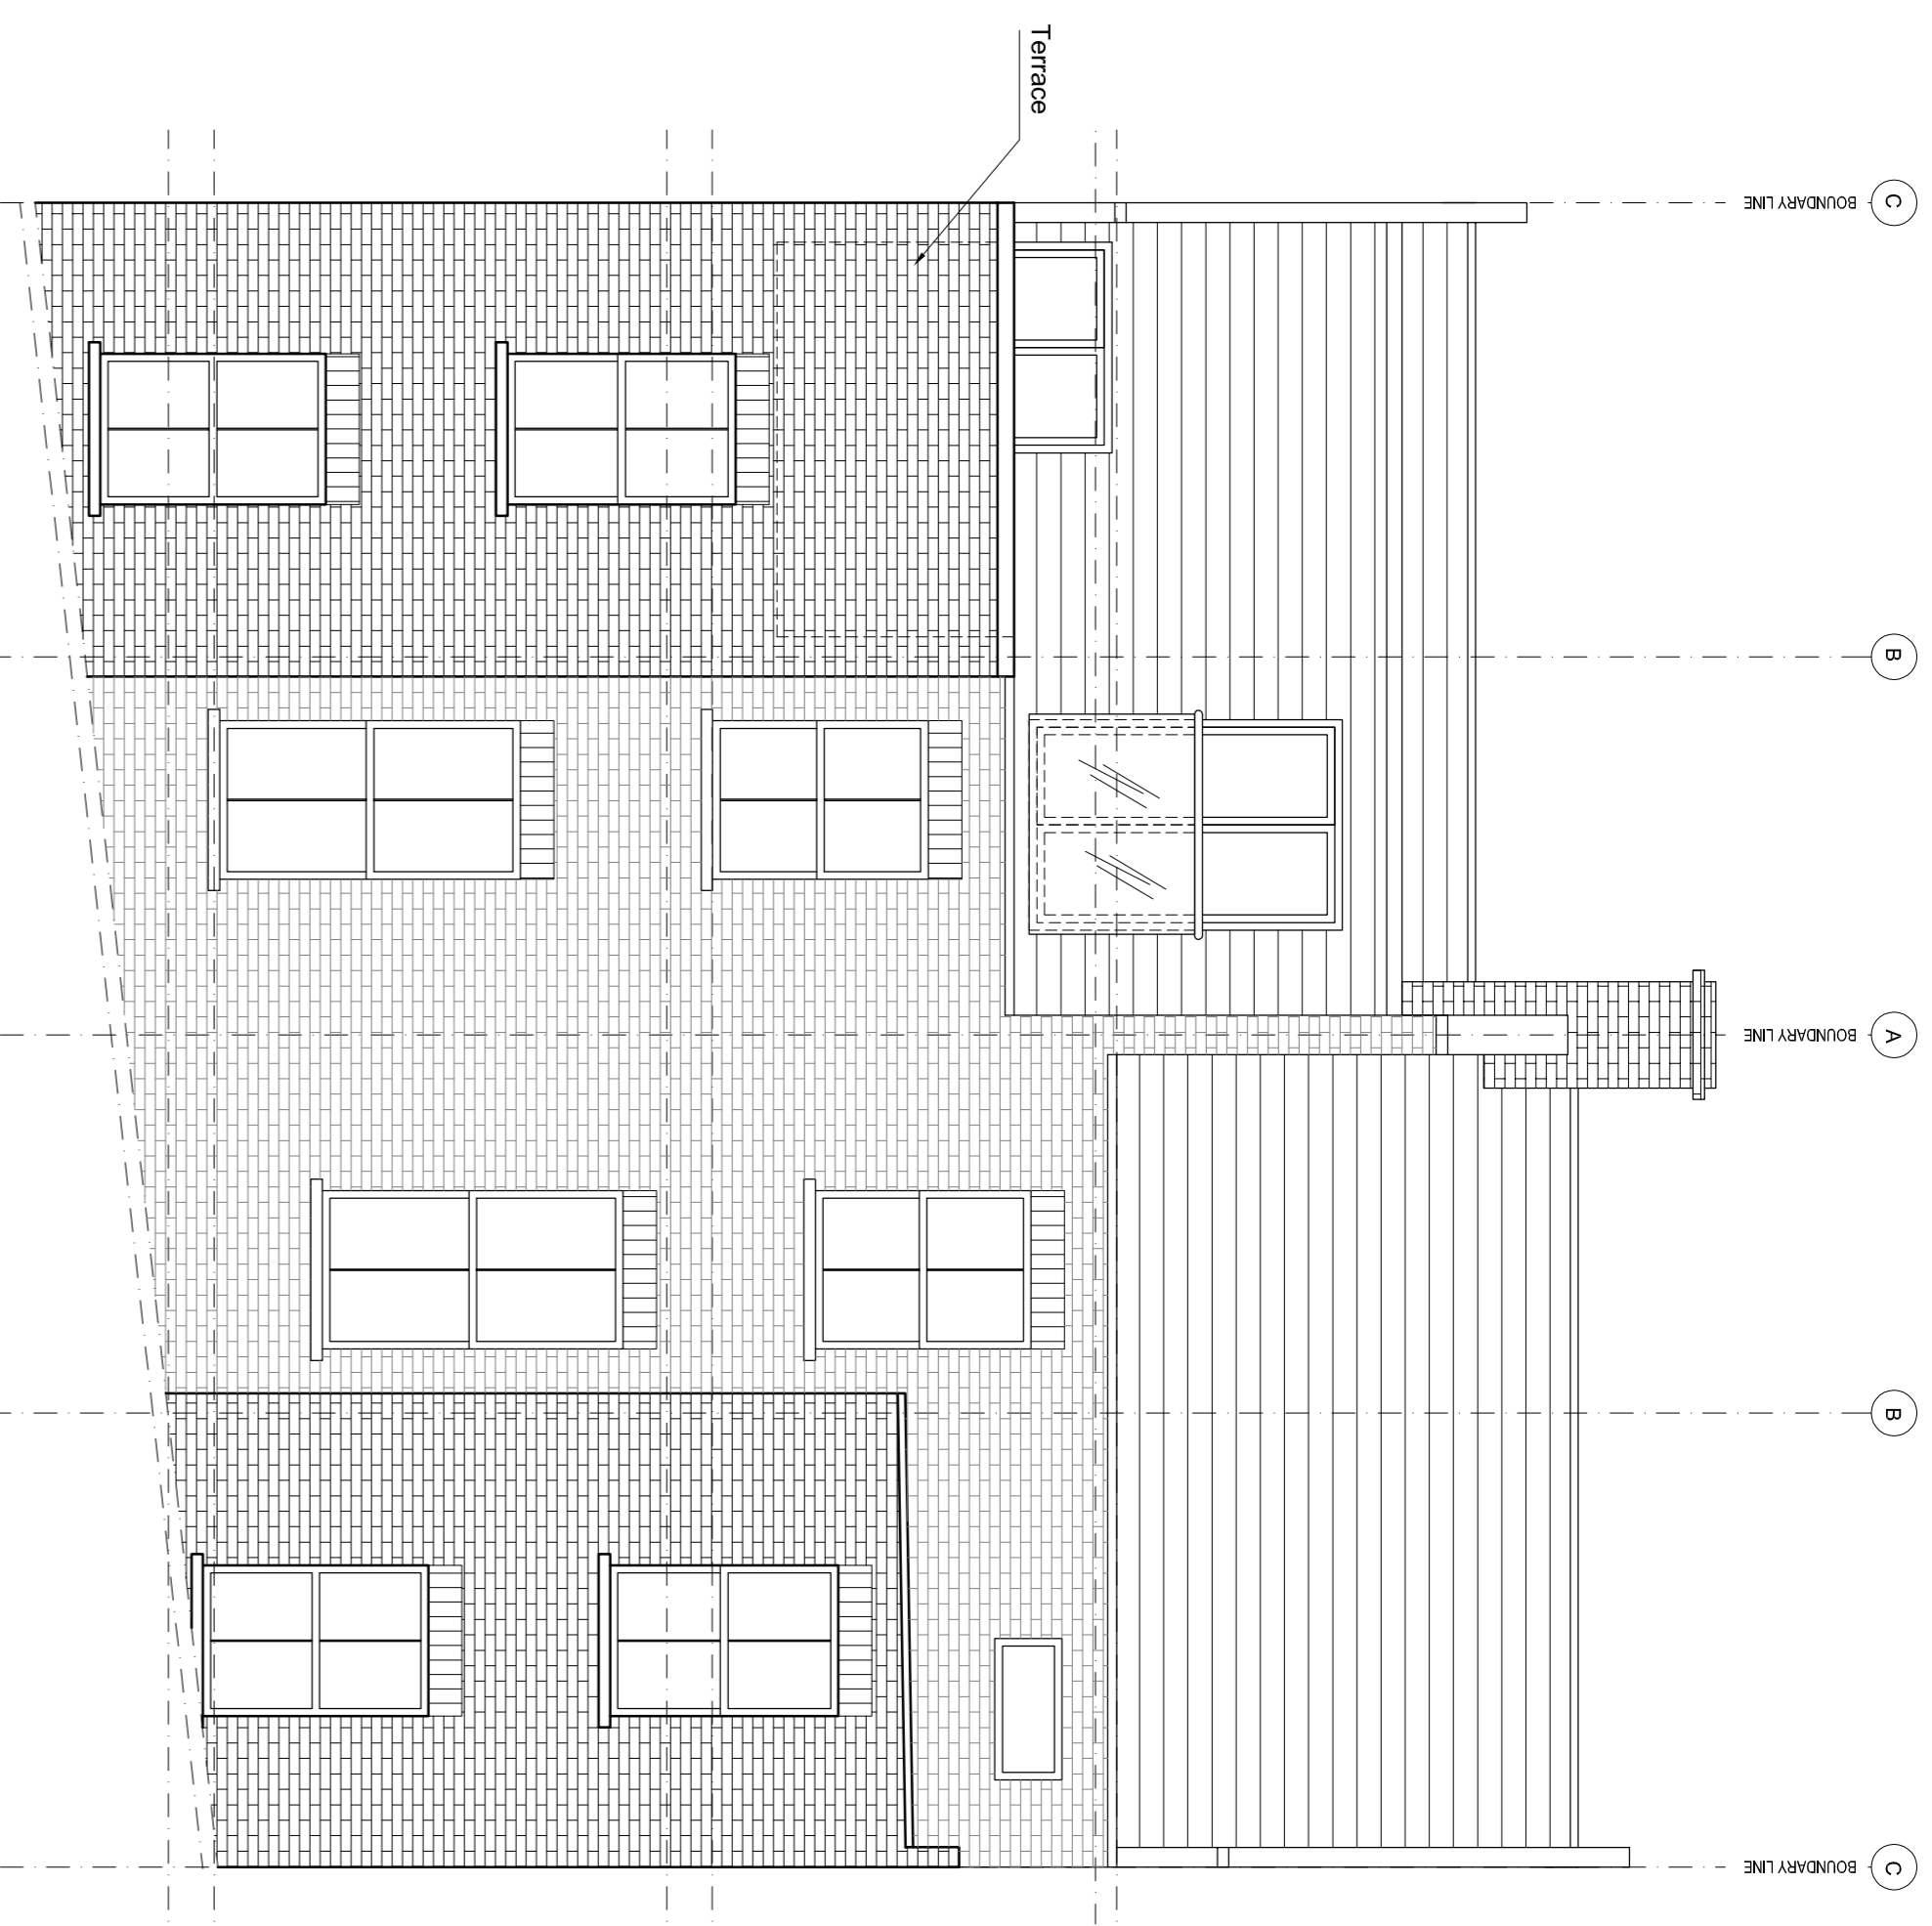


02: PROPOSED REAR ELEVATION No 19-21  
SCALE 1:50

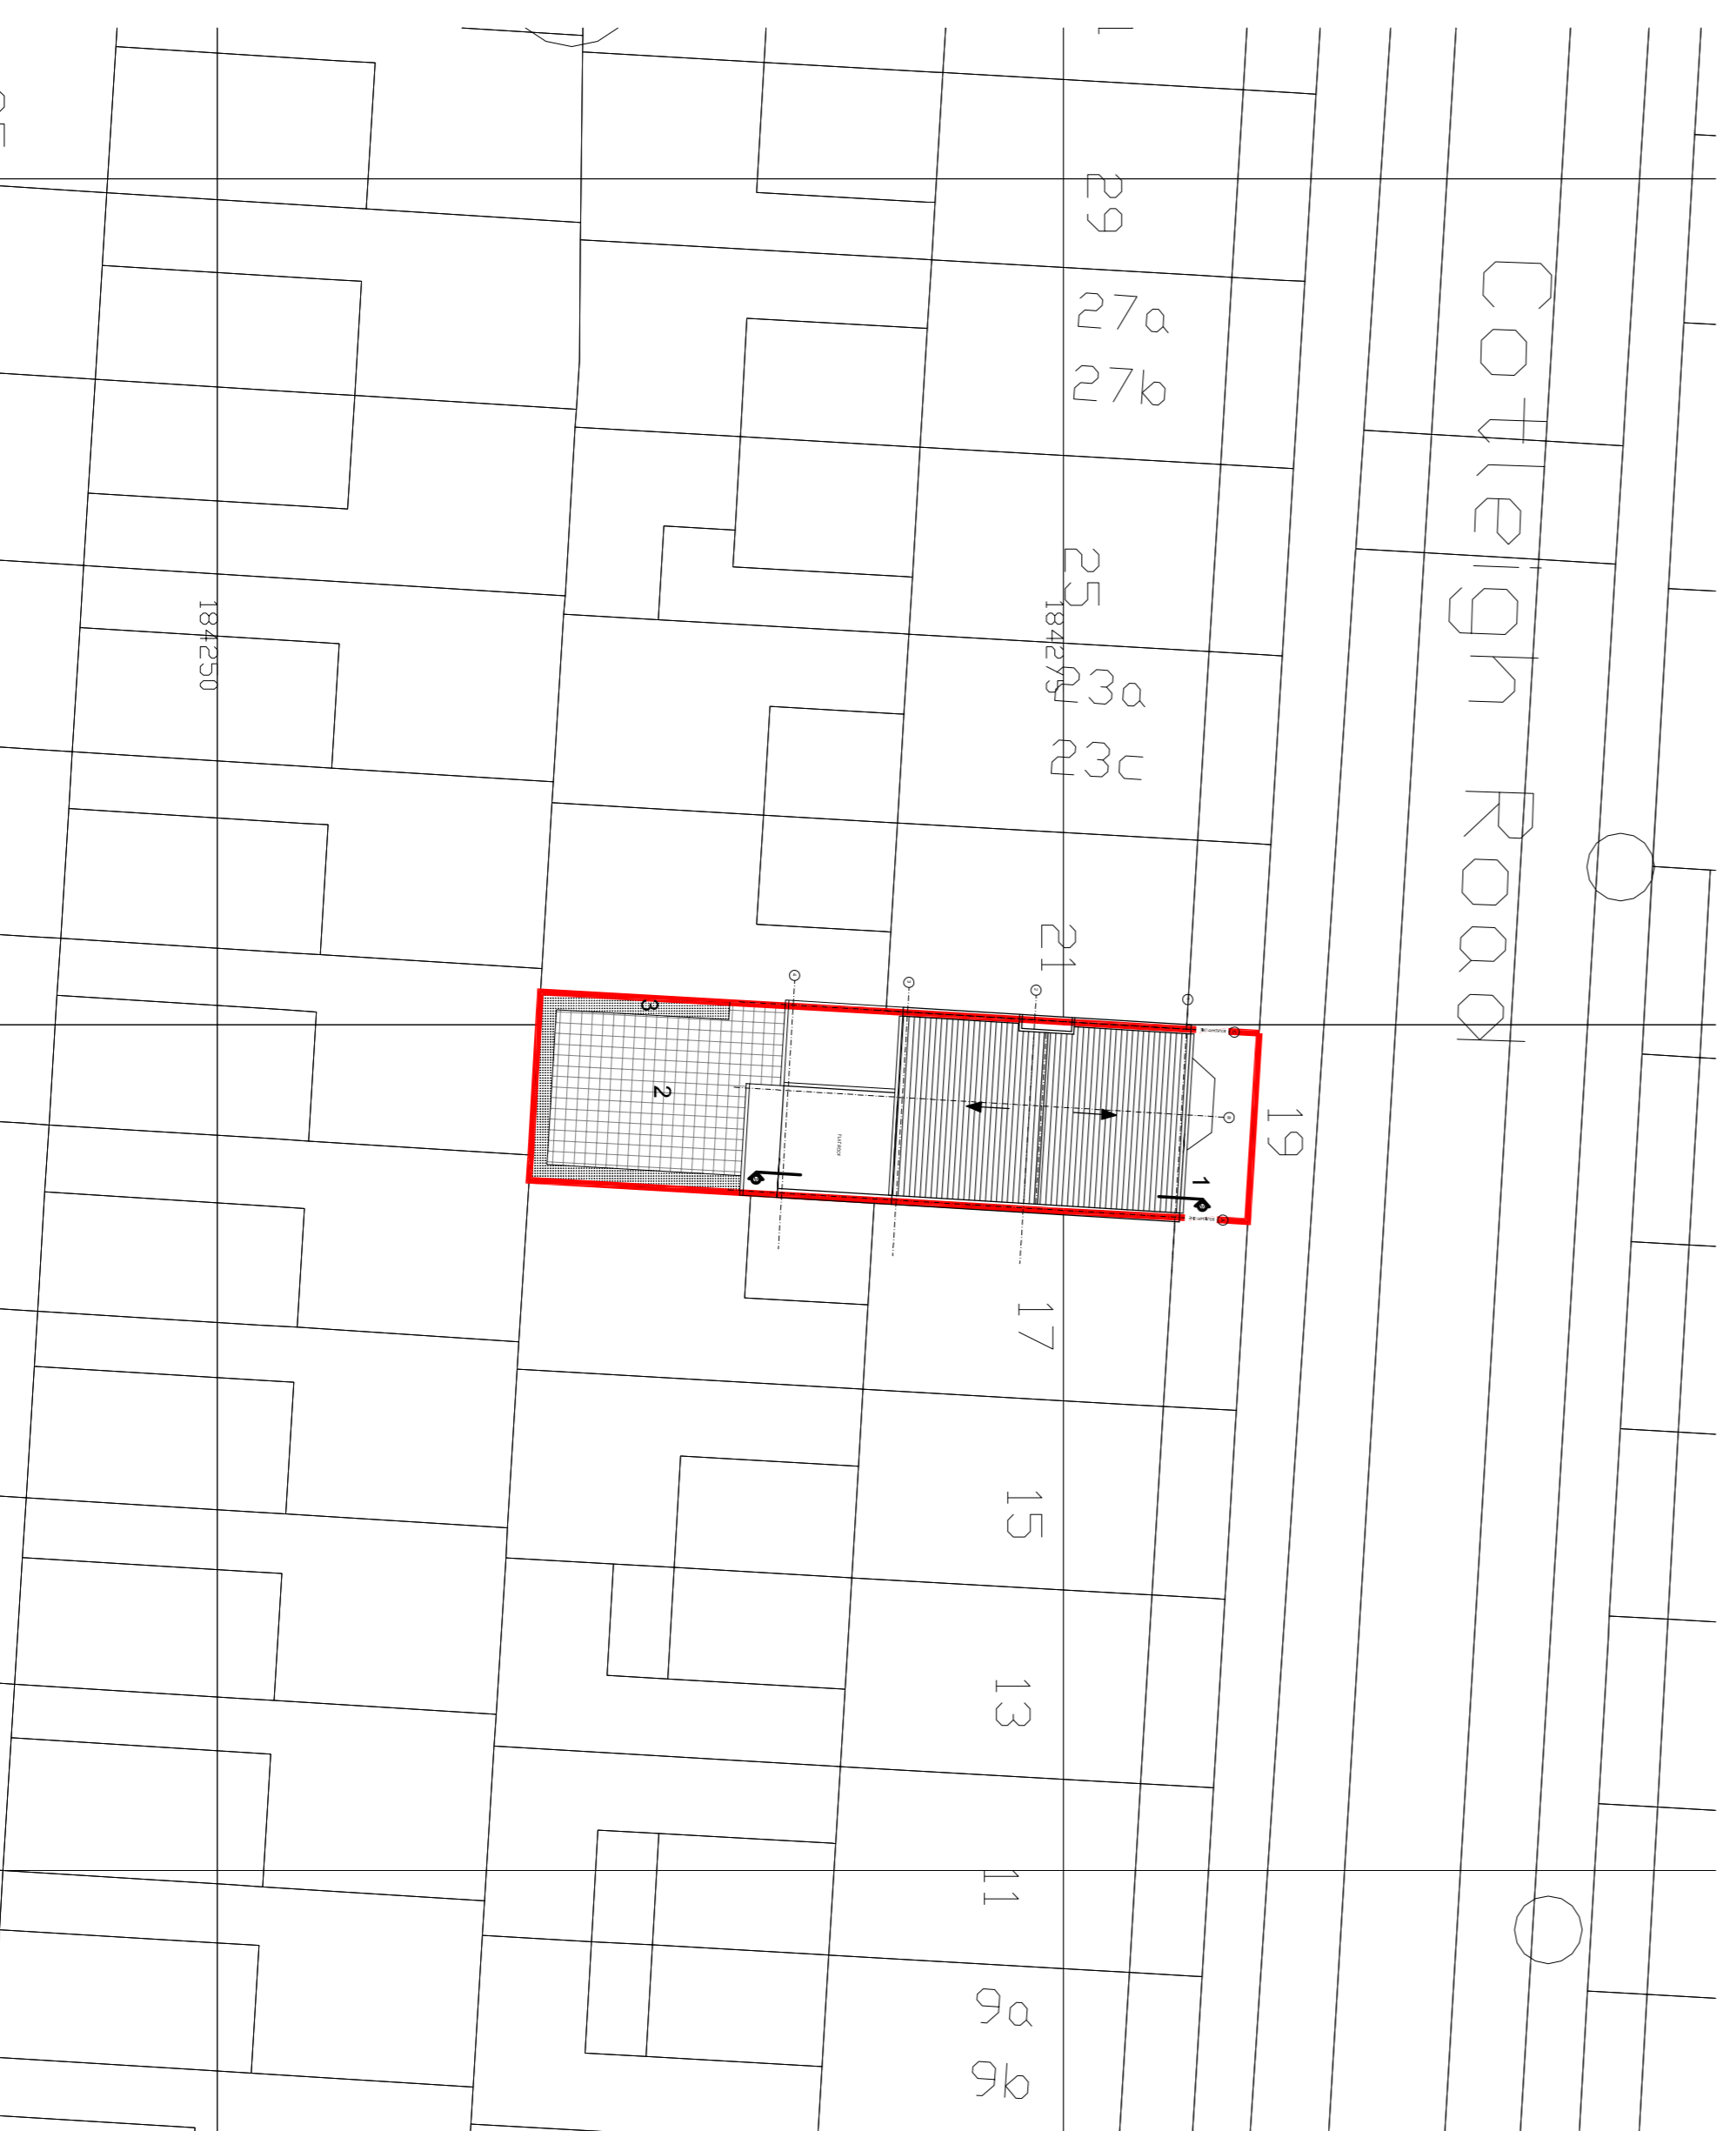

03: EXISTING SITE PLAN  
SCALE 1:200

KEY

- 1 Entrance
- 2 Parking
- 3 Grass

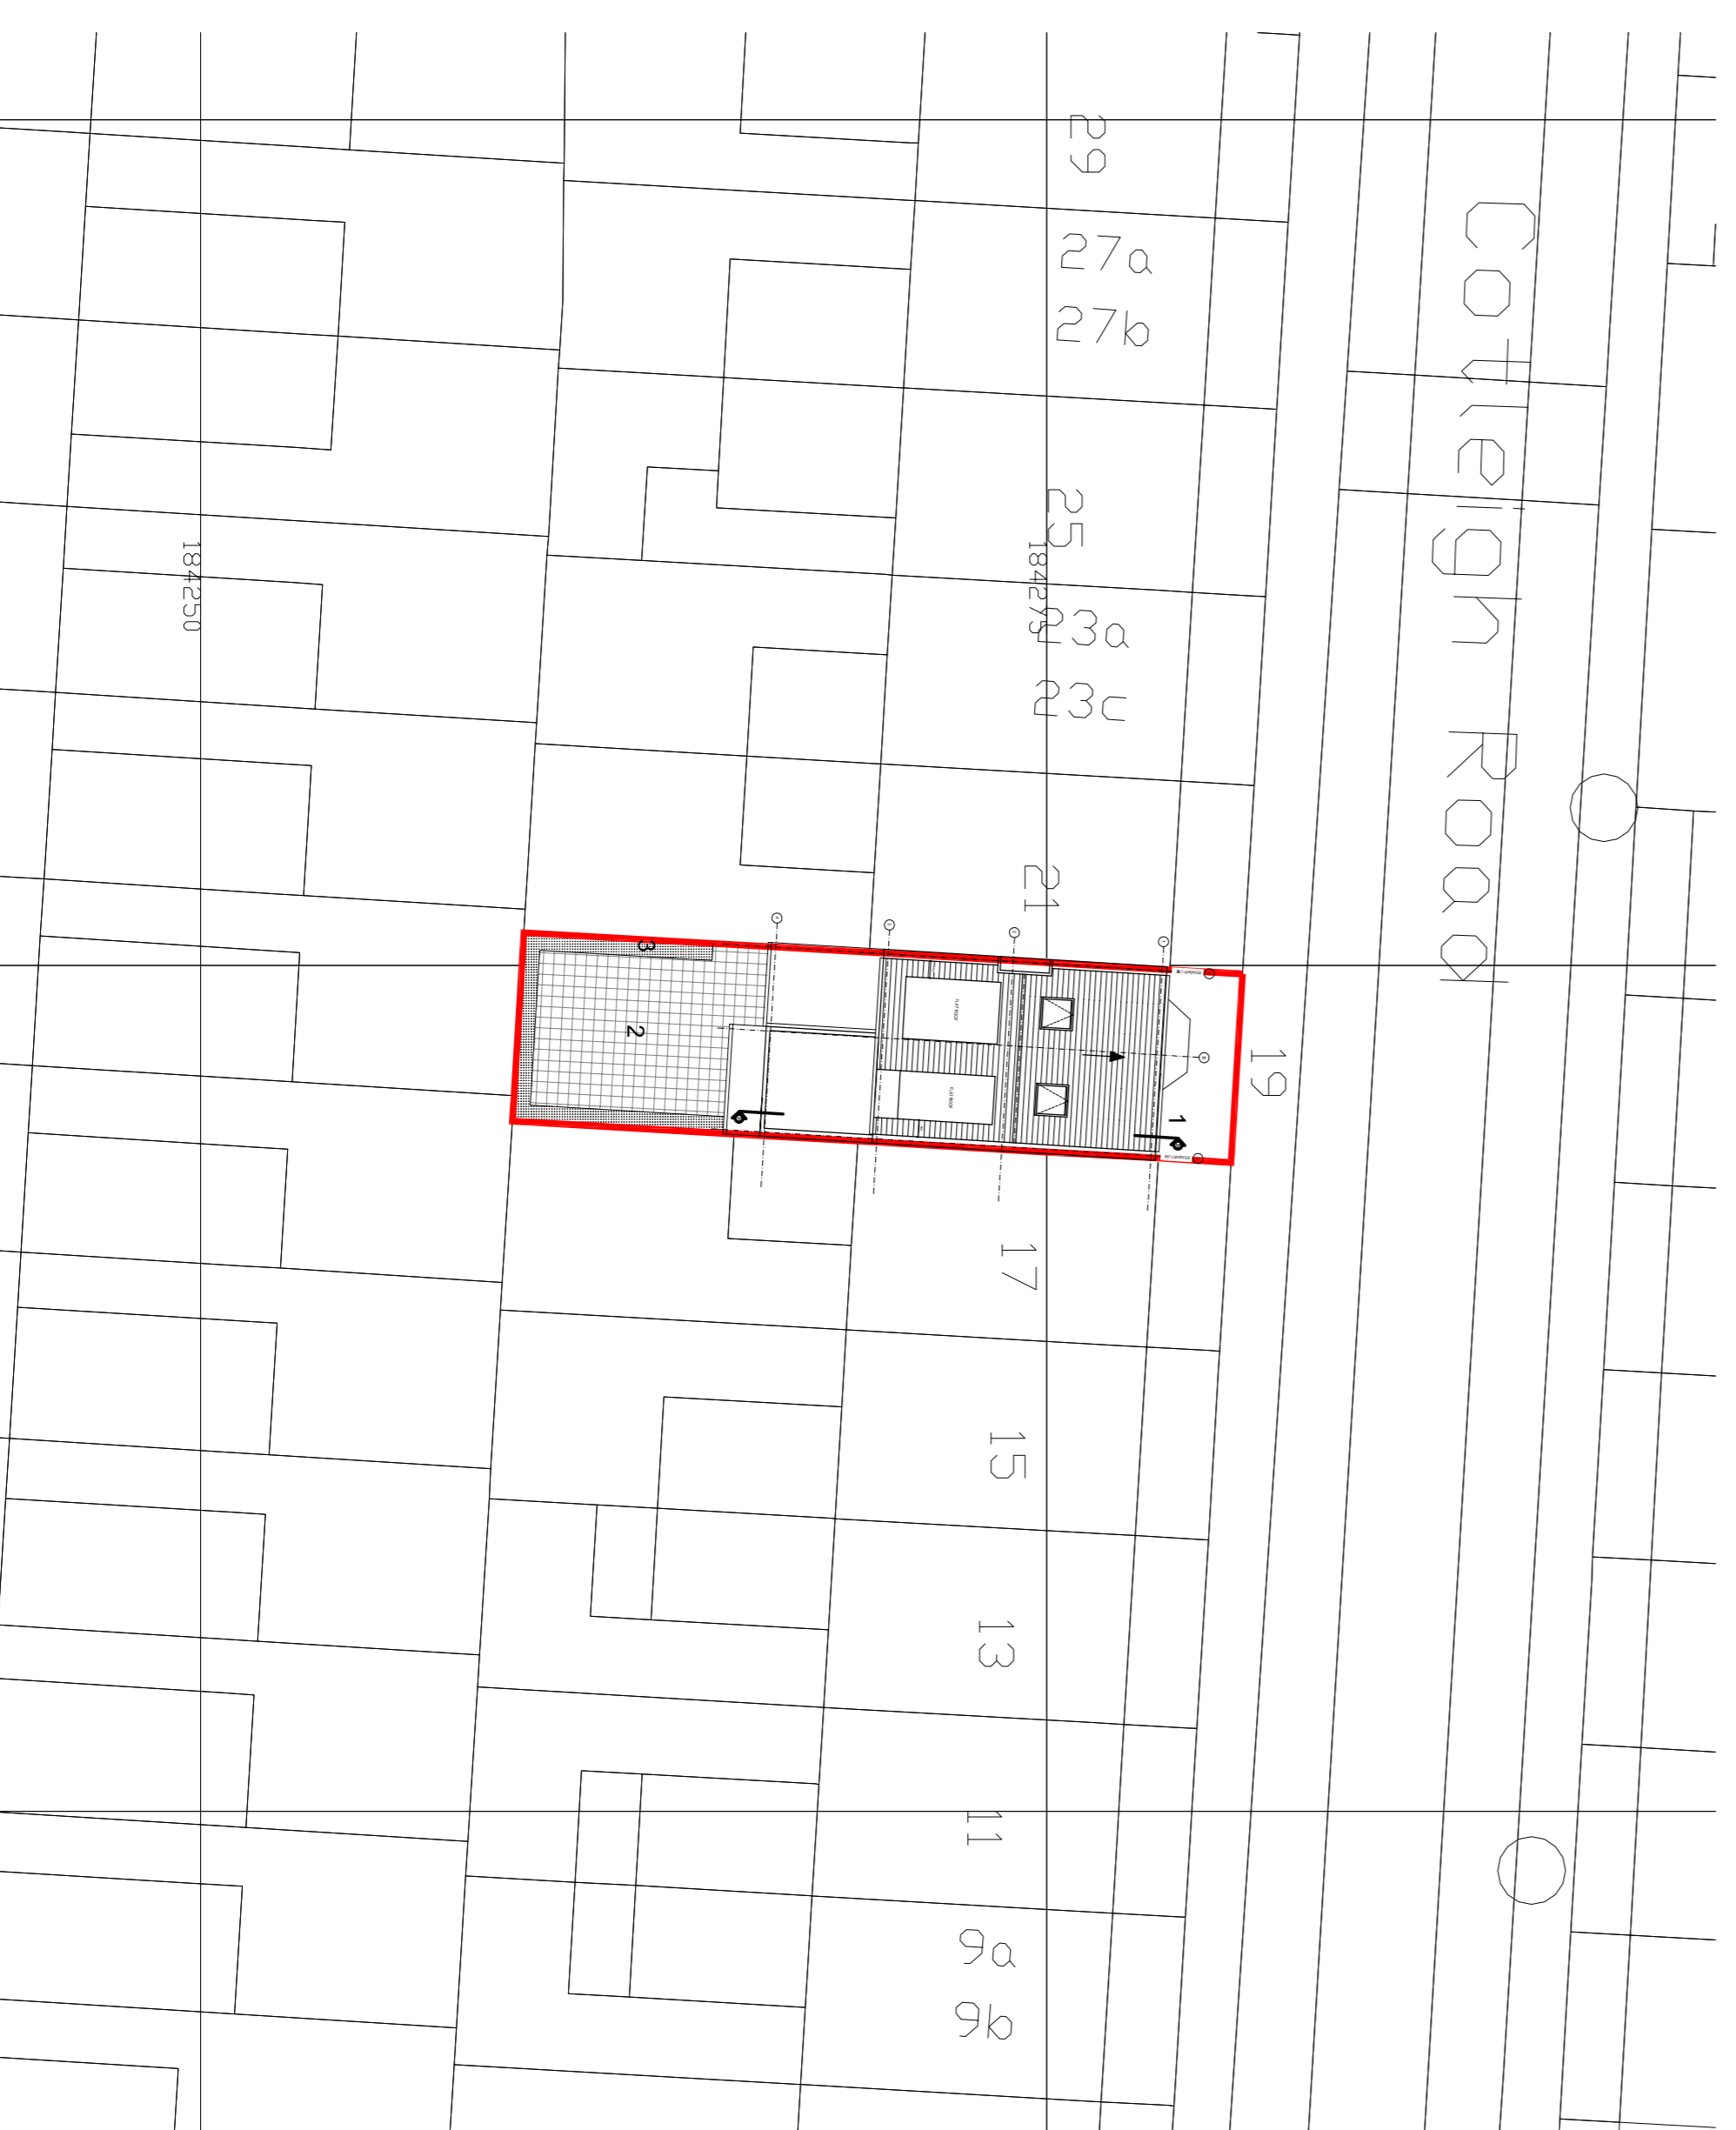

04: PROPOSED SITE PLAN  
SCALE 1:200

Amendments:	
Revl. Int'l.	Date
A	JS 17/03/15
B	JS 18/03/15

Description	
A	Amendments as per client's request
B	Amendments as per client's request

Project:  
19 COTLEIGH ROAD  
NW6 2NL

Title:  
Existing and proposed site plan



Bluelime LTD  
Unit 3  
17-19 Bonny Street  
London  
NW1 9PE  
T: +44 (0) 844 800 5711  
F: +44 (0) 844 800 5659  
E: info@bluelimeltd.com  
W: www.bluelimeltd.com

PLANNING DRAWINGS

Drawn By: JS Scale: 1:2000 @ A1 Date: 28/05/15

Drawing Number: BLC-1494-SP-104 F Revision: