


NOTES
CONTRACTORS MUST VERIFY ALL DIMENSIONS ON SITE BEFORE COMMENCING ANY WORK ON SHOP DRAWINGS
DO NOT SCALE FROM THIS DRAWING
MCBAINS COOPER CONSULTING LTD COPYRIGHT

BIM TRANSMITTAL DISCLAIMER
MCBAINS COOPER CONSULTING LTD MAKES NO EXPRESS OR IMPLIED WARRANTIES WITH RESPECT TO THE CHARACTER, FUNCTION, OR CAPABILITIES OF THE DATA (INCLUDING OF 3RD PARTY DATA INCORPORATED WITHIN), OR THE SUITABILITY OF THE DATA FOR ANY PARTICULAR PURPOSE BEYOND THOSE ORIGINALLY INTENDED BY MCBAINS COOPER CONSULTING LTD. PLEASE REFER TO OUR STANDARD TERMS AND CONDITIONS FOR FURTHER DETAILS.

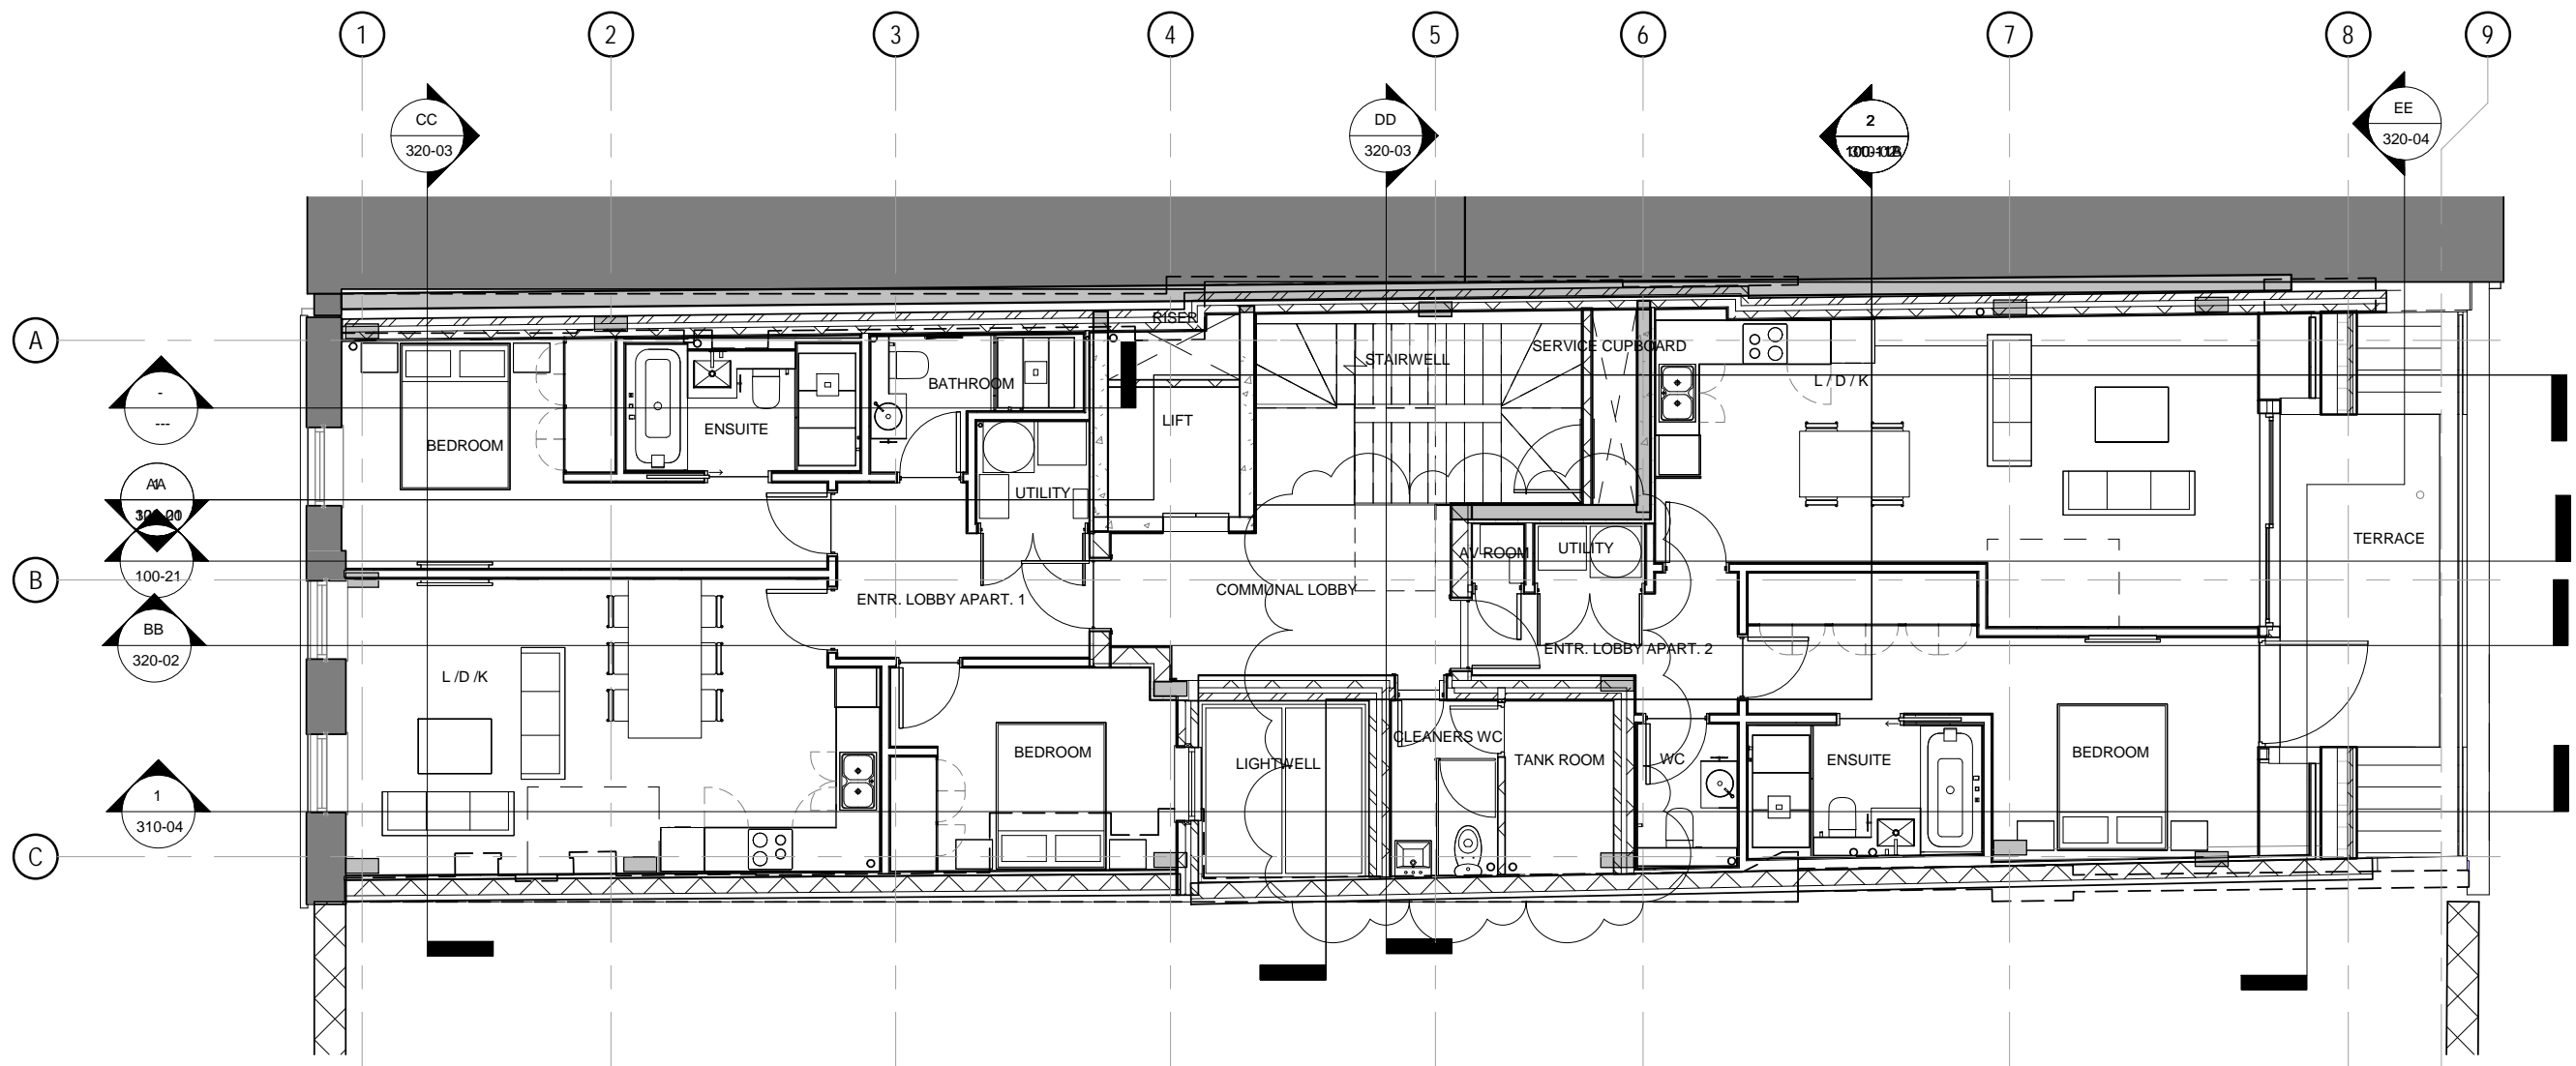

B	PLANNING AMENDMENTS	22/07/15	MF
A	PLANNING ISSUE	16/06/15	MF
REV	AMENDMENT	DATE	CHKD
DRAWING STATUS PLANNING			



MCBAINS COOPER CONSULTING LTD.
120 OLD BROAD STREET LONDON EC2N 1AR
TELEPHONE: 020 7786 7900 FACSIMILE: 020 7786 7999

CLIENT
KAHUNA

PROJECT
74 Charlotte Street

DRAWING TITLE
First Floor Plan PLANNING

ARCHITECTURE

SCALE	DRAWN BY	CHECKED	DATE
1 : 100 @ A3	LF	MF	JUN 15

DRAWING NUMBER	REVISION
57802 / 100-03A	B

1 AR-Level 1_1st_Floor_Apartment_Plan PLANNING A
1 : 100