


CONTRACTORS MUST CHECK ALL DIMENSIONS ON SITE.
ONLY FIGURED DIMENSIONS ARE TO BE WORKED FROM.
DISCREPANCIES MUST BE REPORTED TO THE ARCHITECT
BEFORE PROCEEDING.

© THIS DRAWING IS COPYRIGHT

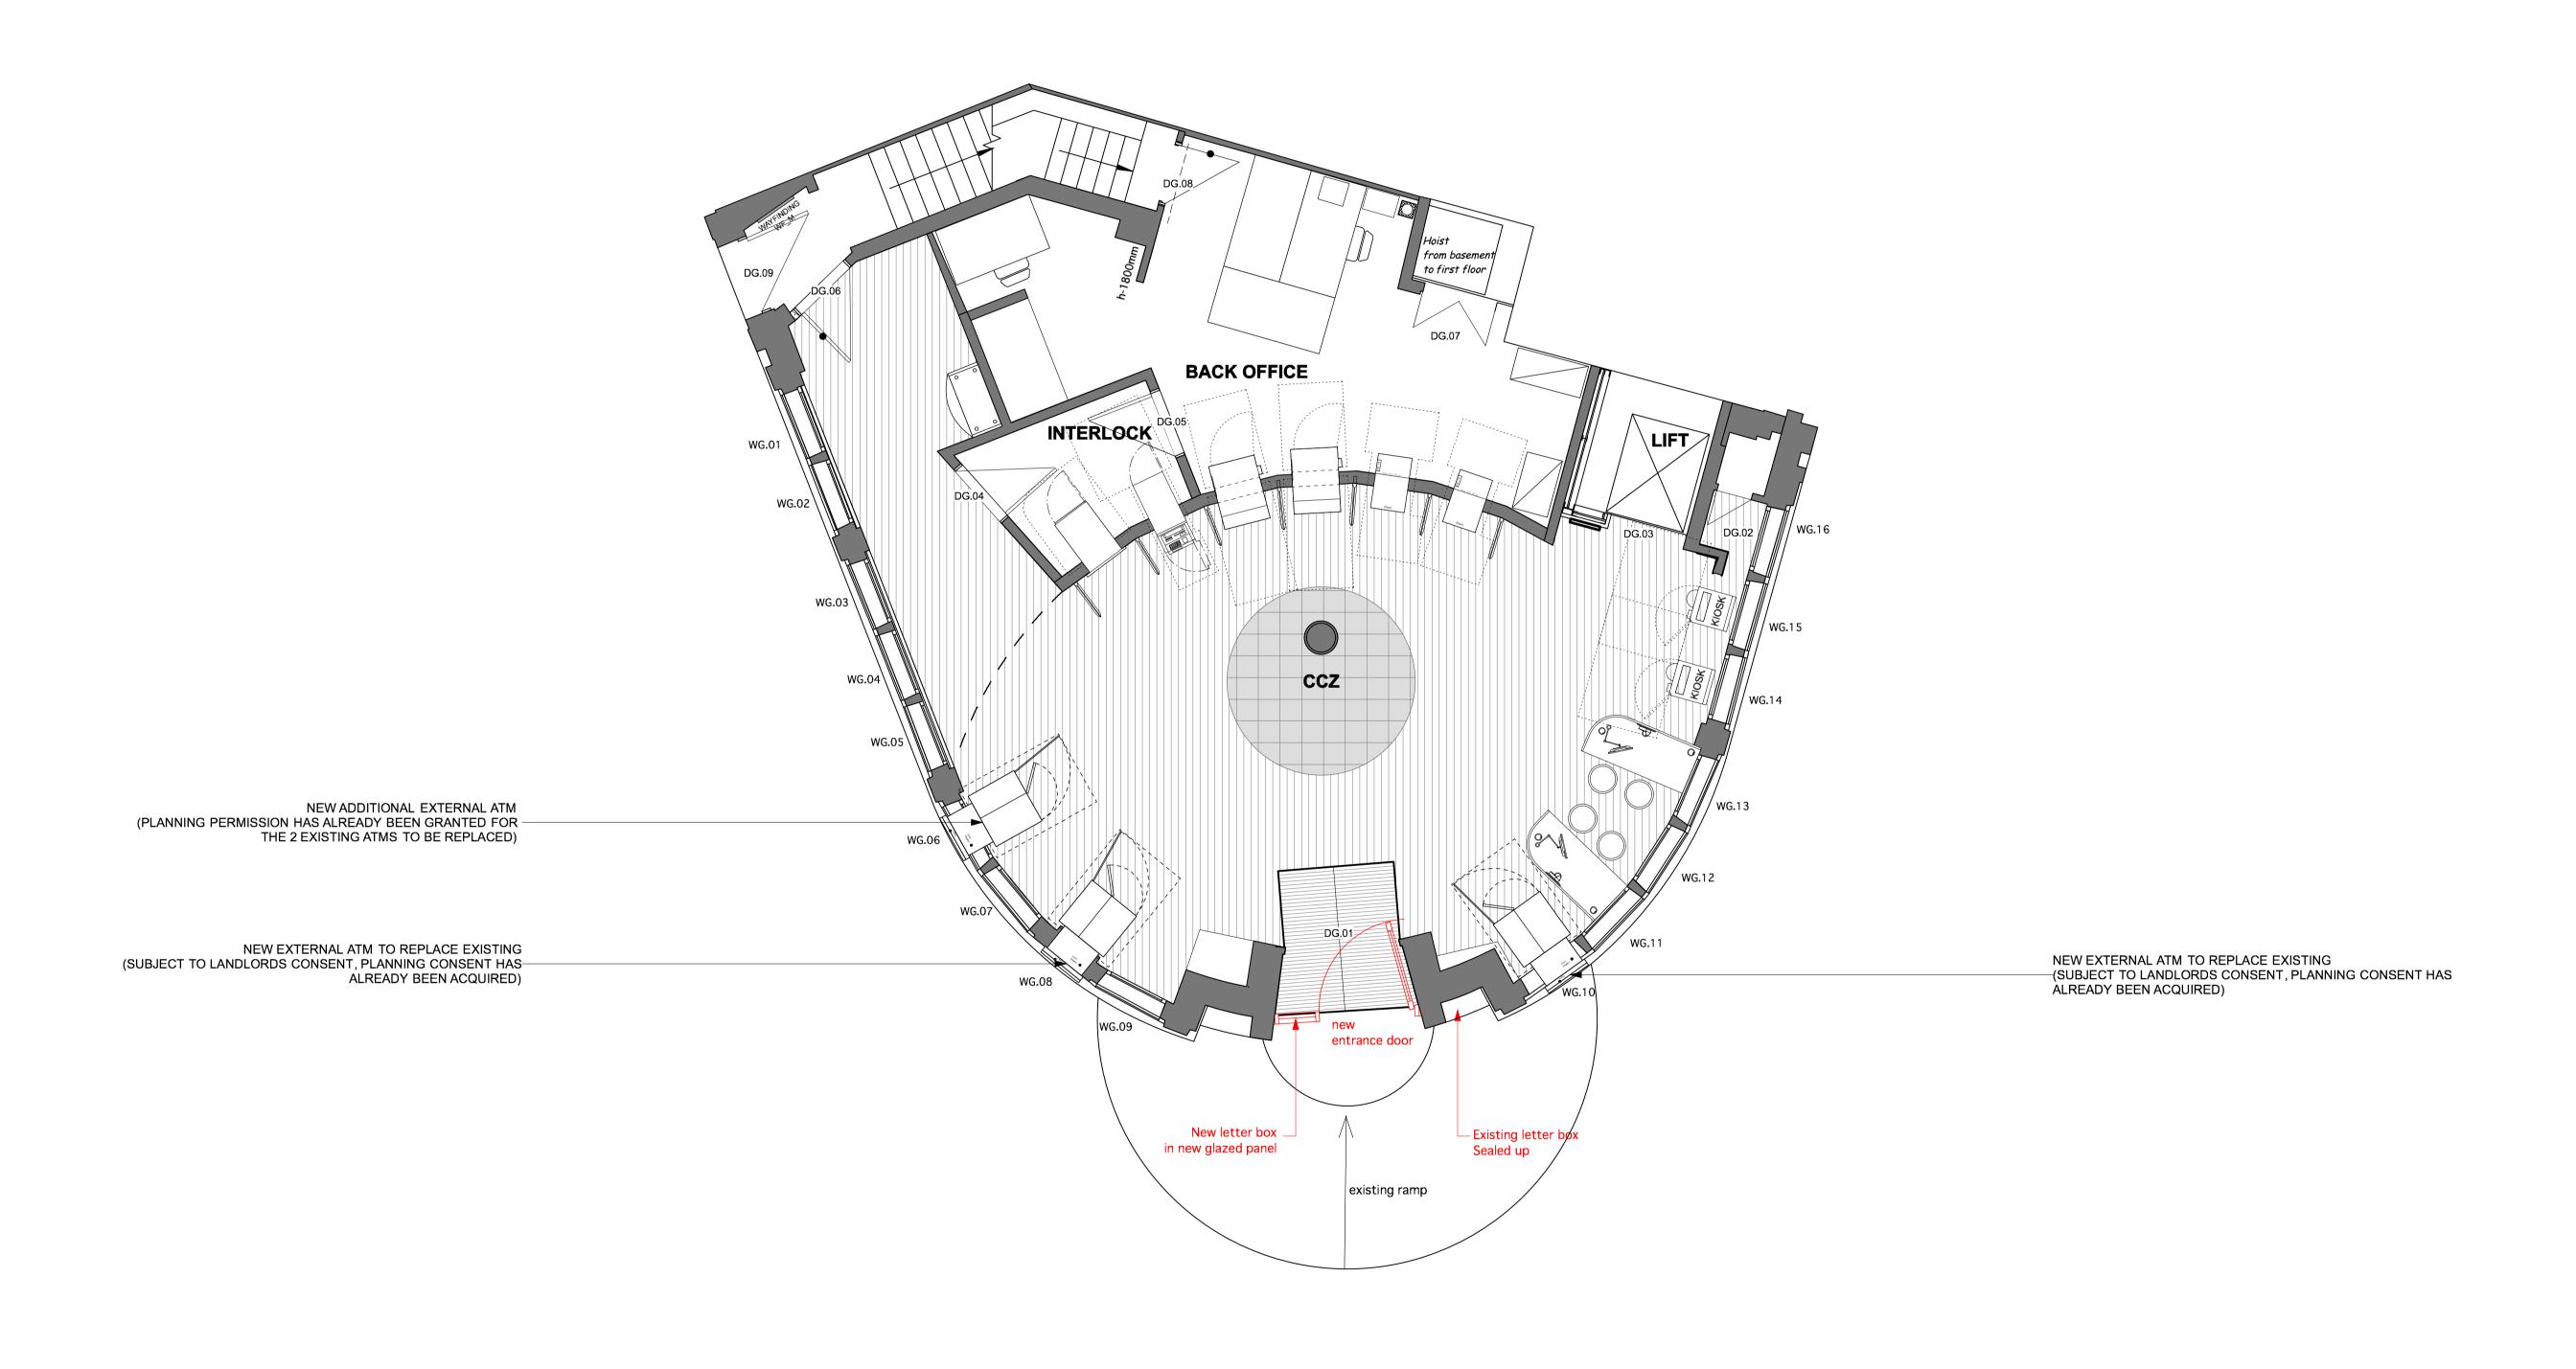





PLANNING APPLICATION

CLIENT	DRAWING	
HSBC (X)	PROPOSED GROUND FLOOR PLAN	
	DRAWING No.	SCALE
PROJECT HSBC CAMDEN TOWN 2014 Evergreen - PIN GB1022 176 Camden High Street - London - NW1 8QL	14016 PA 22	1:100 @ A3 1:50 @ A1
	DRAWN BY / OFFICE	REVISION
	JM / LONDON	В