


GRAFTON WAY

FITZROY STREET

WHITFIELD STREET


IAN BAKER HOUSE 7th FLOOR

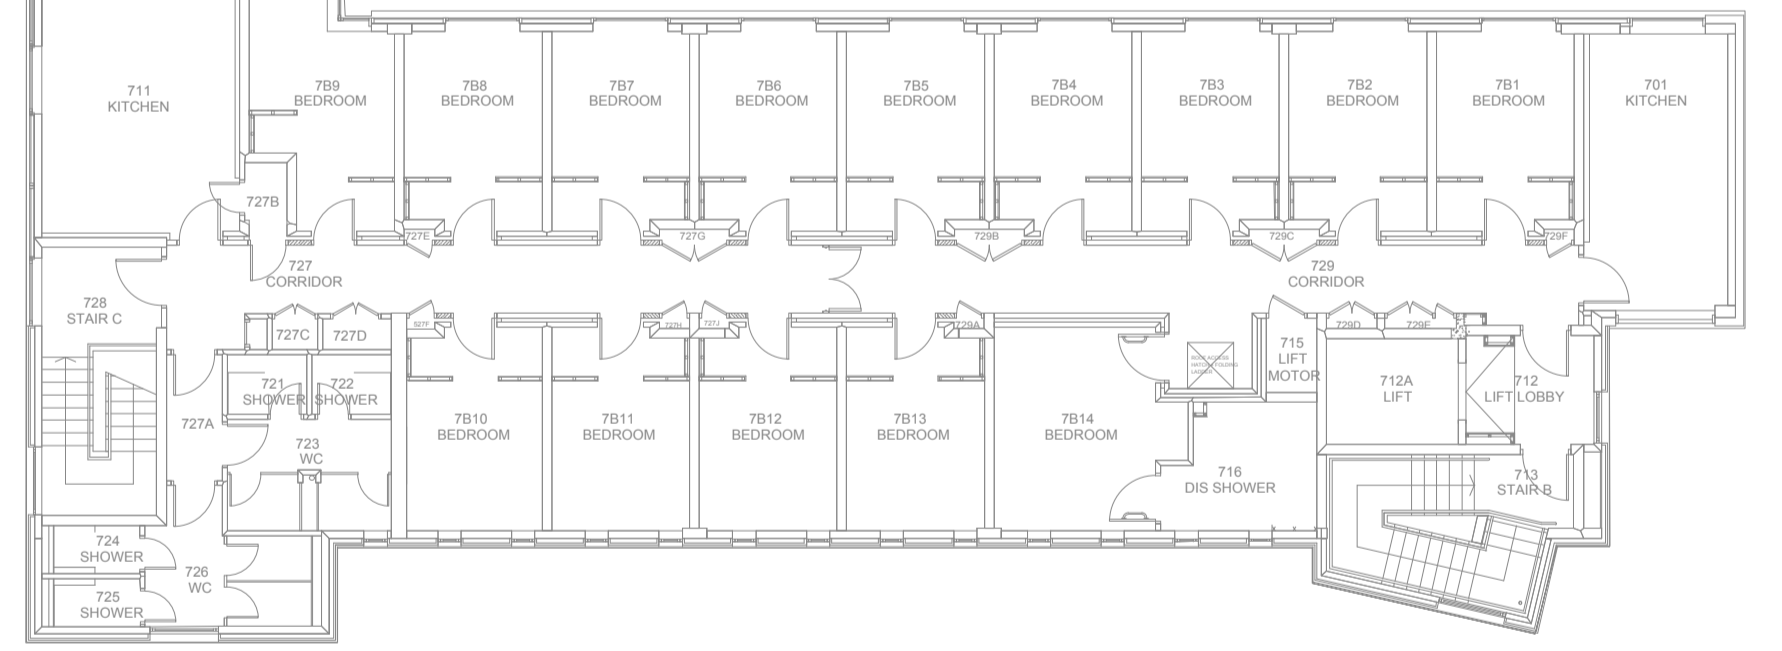

Copyright Hawkins Brown Architects LLP
No implied license exists. This drawing should not be used to calculate areas for the purposes of valuation. Do not scale this drawing. All dimensions to be checked on site by the contractor and such dimensions to be their responsibility. All work must comply with relevant British Standards and Building Regulations requirements. Drawing errors and omissions to be reported to the architect.

Revisions

Date	Rev	Purpose
31.07.15	A	Issued for Planning

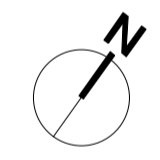

Hawkins\Brown

159 St John Street London EC1V 4QJ 020 7336 8030t
mail@hawkinsbrown.com www.hawkinsbrown.com

Project
**UCL Ramsay Hall
Maple Street**

Drawing
Existing Roof Plan

Scale 1:150 @ A1	Date May 2015
Drawn by JP	Checked by EM
Job Number HB1438	Status Planning

Drawing No. & Revision
1438-DWG-PL-006-A

