



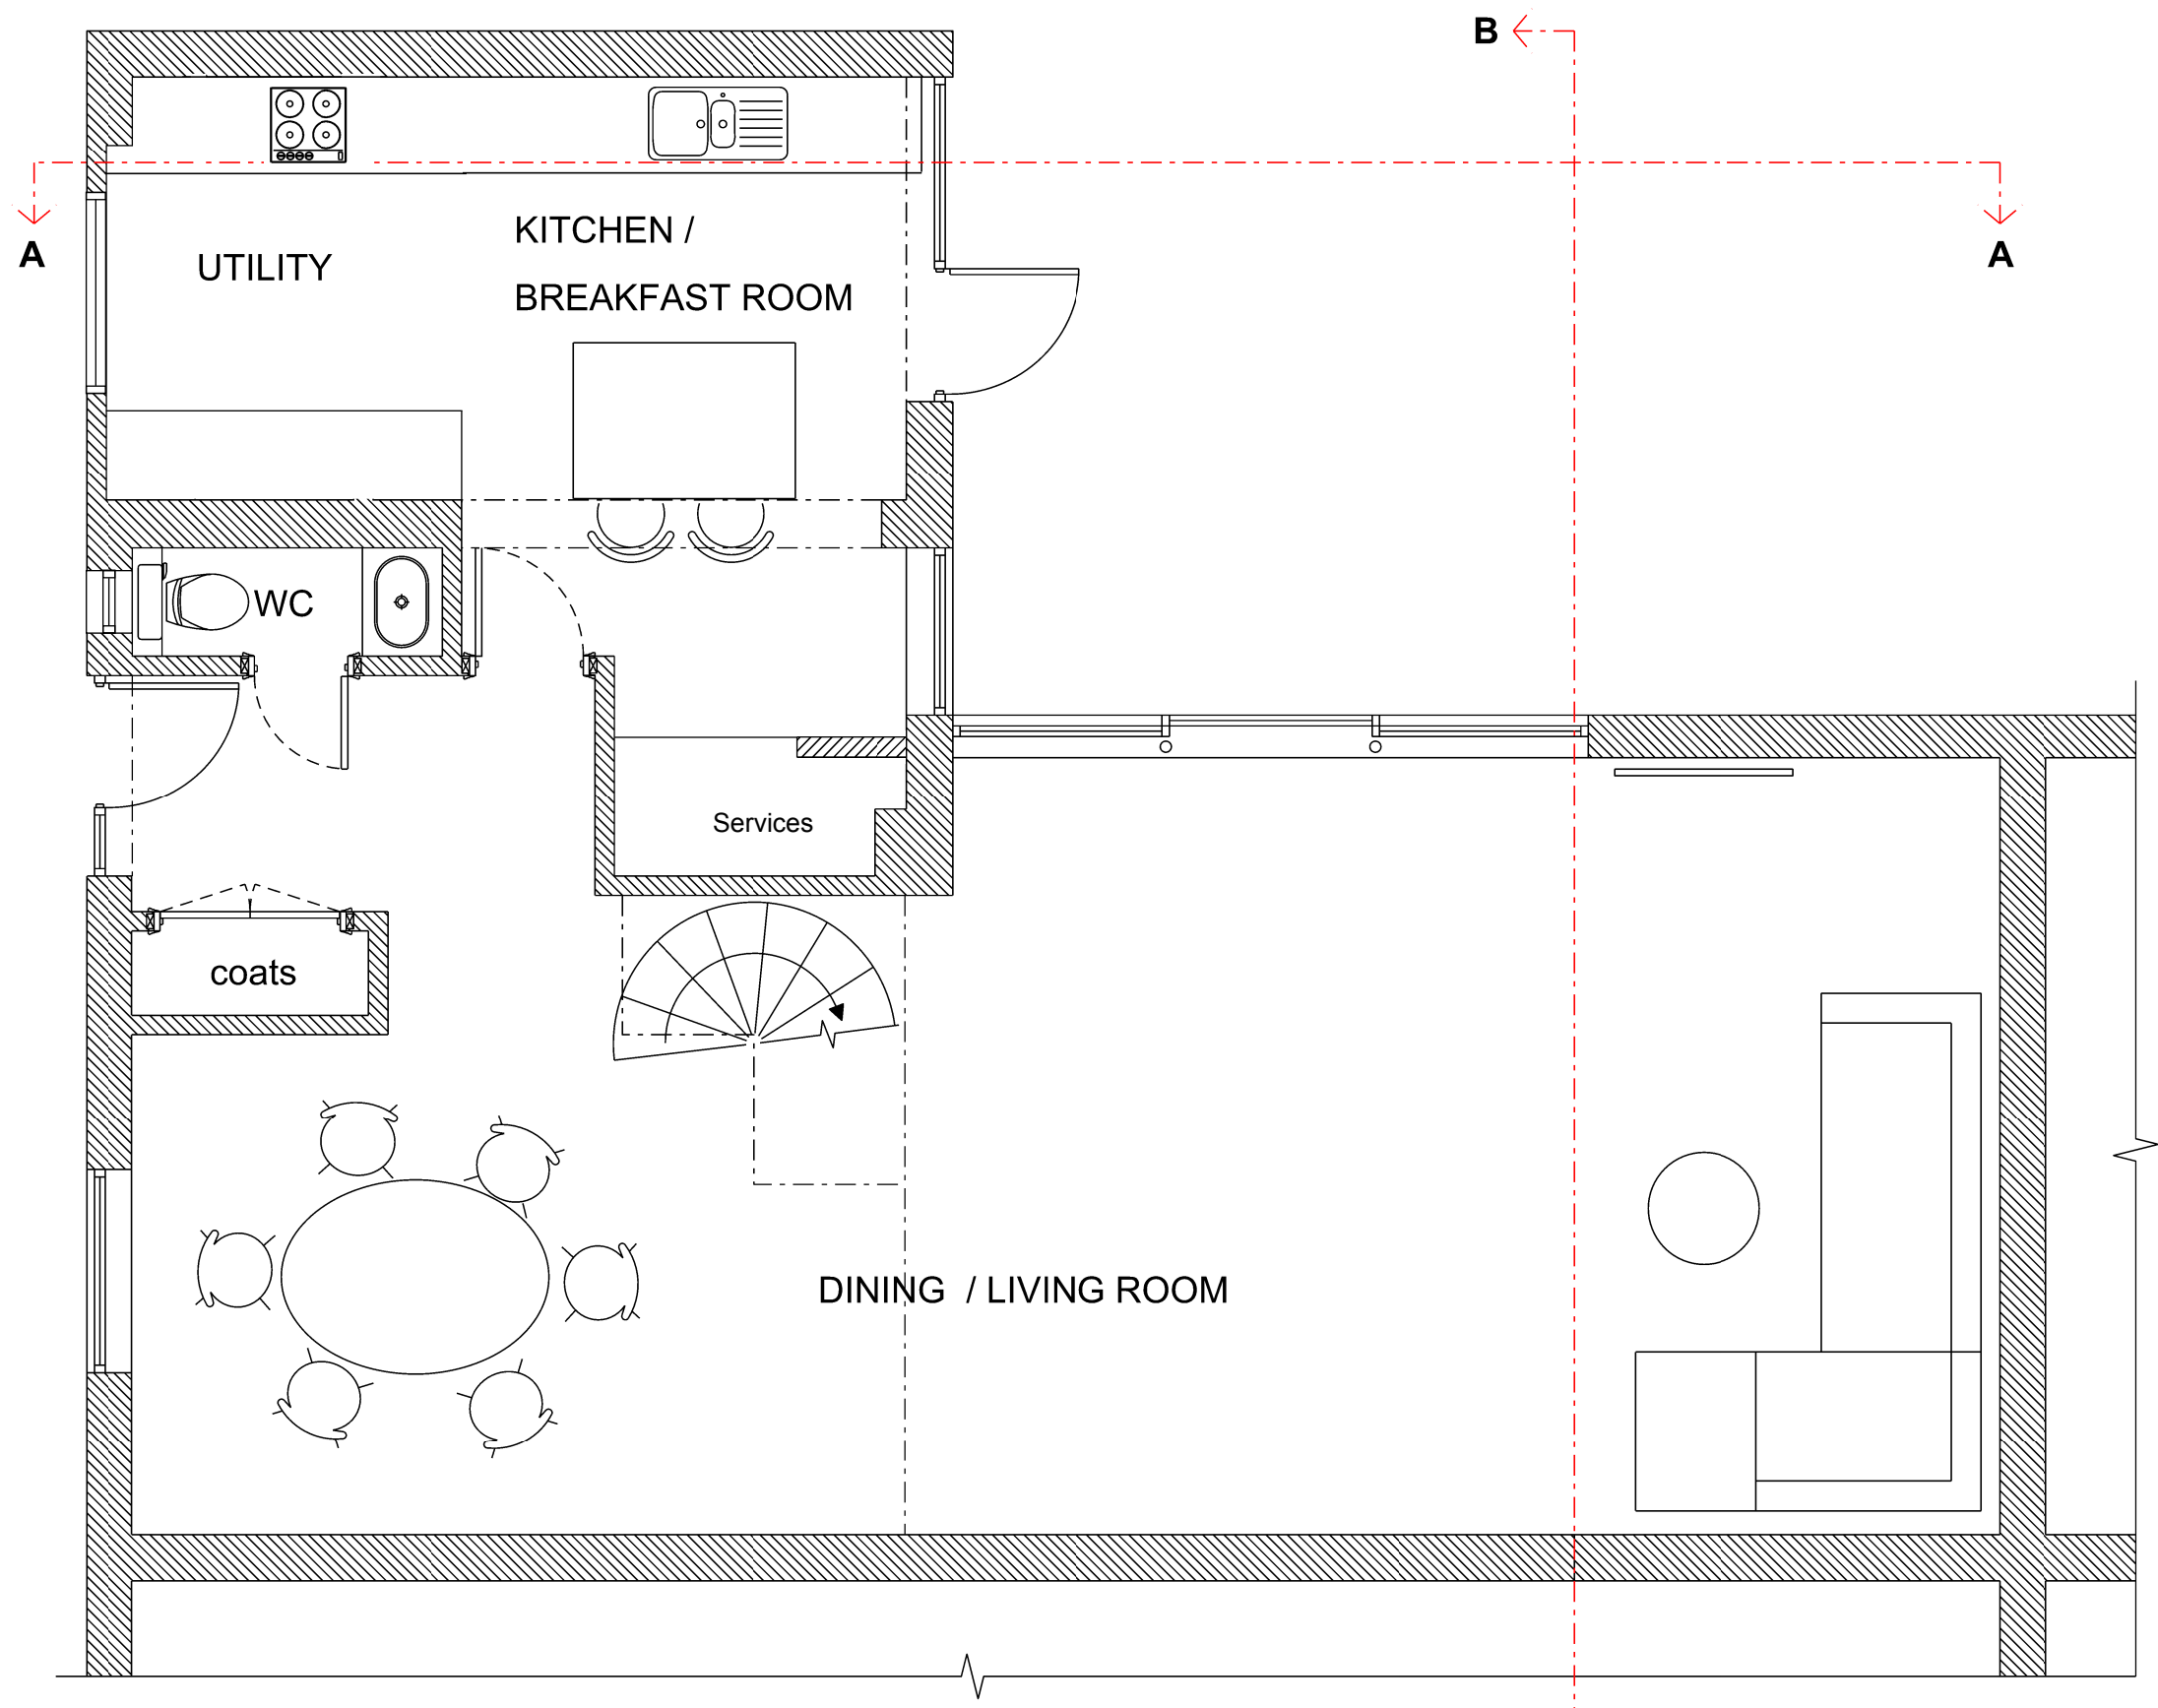


GROUND FLOOR PLAN
Gross Internal Area 89m² / 958ft²

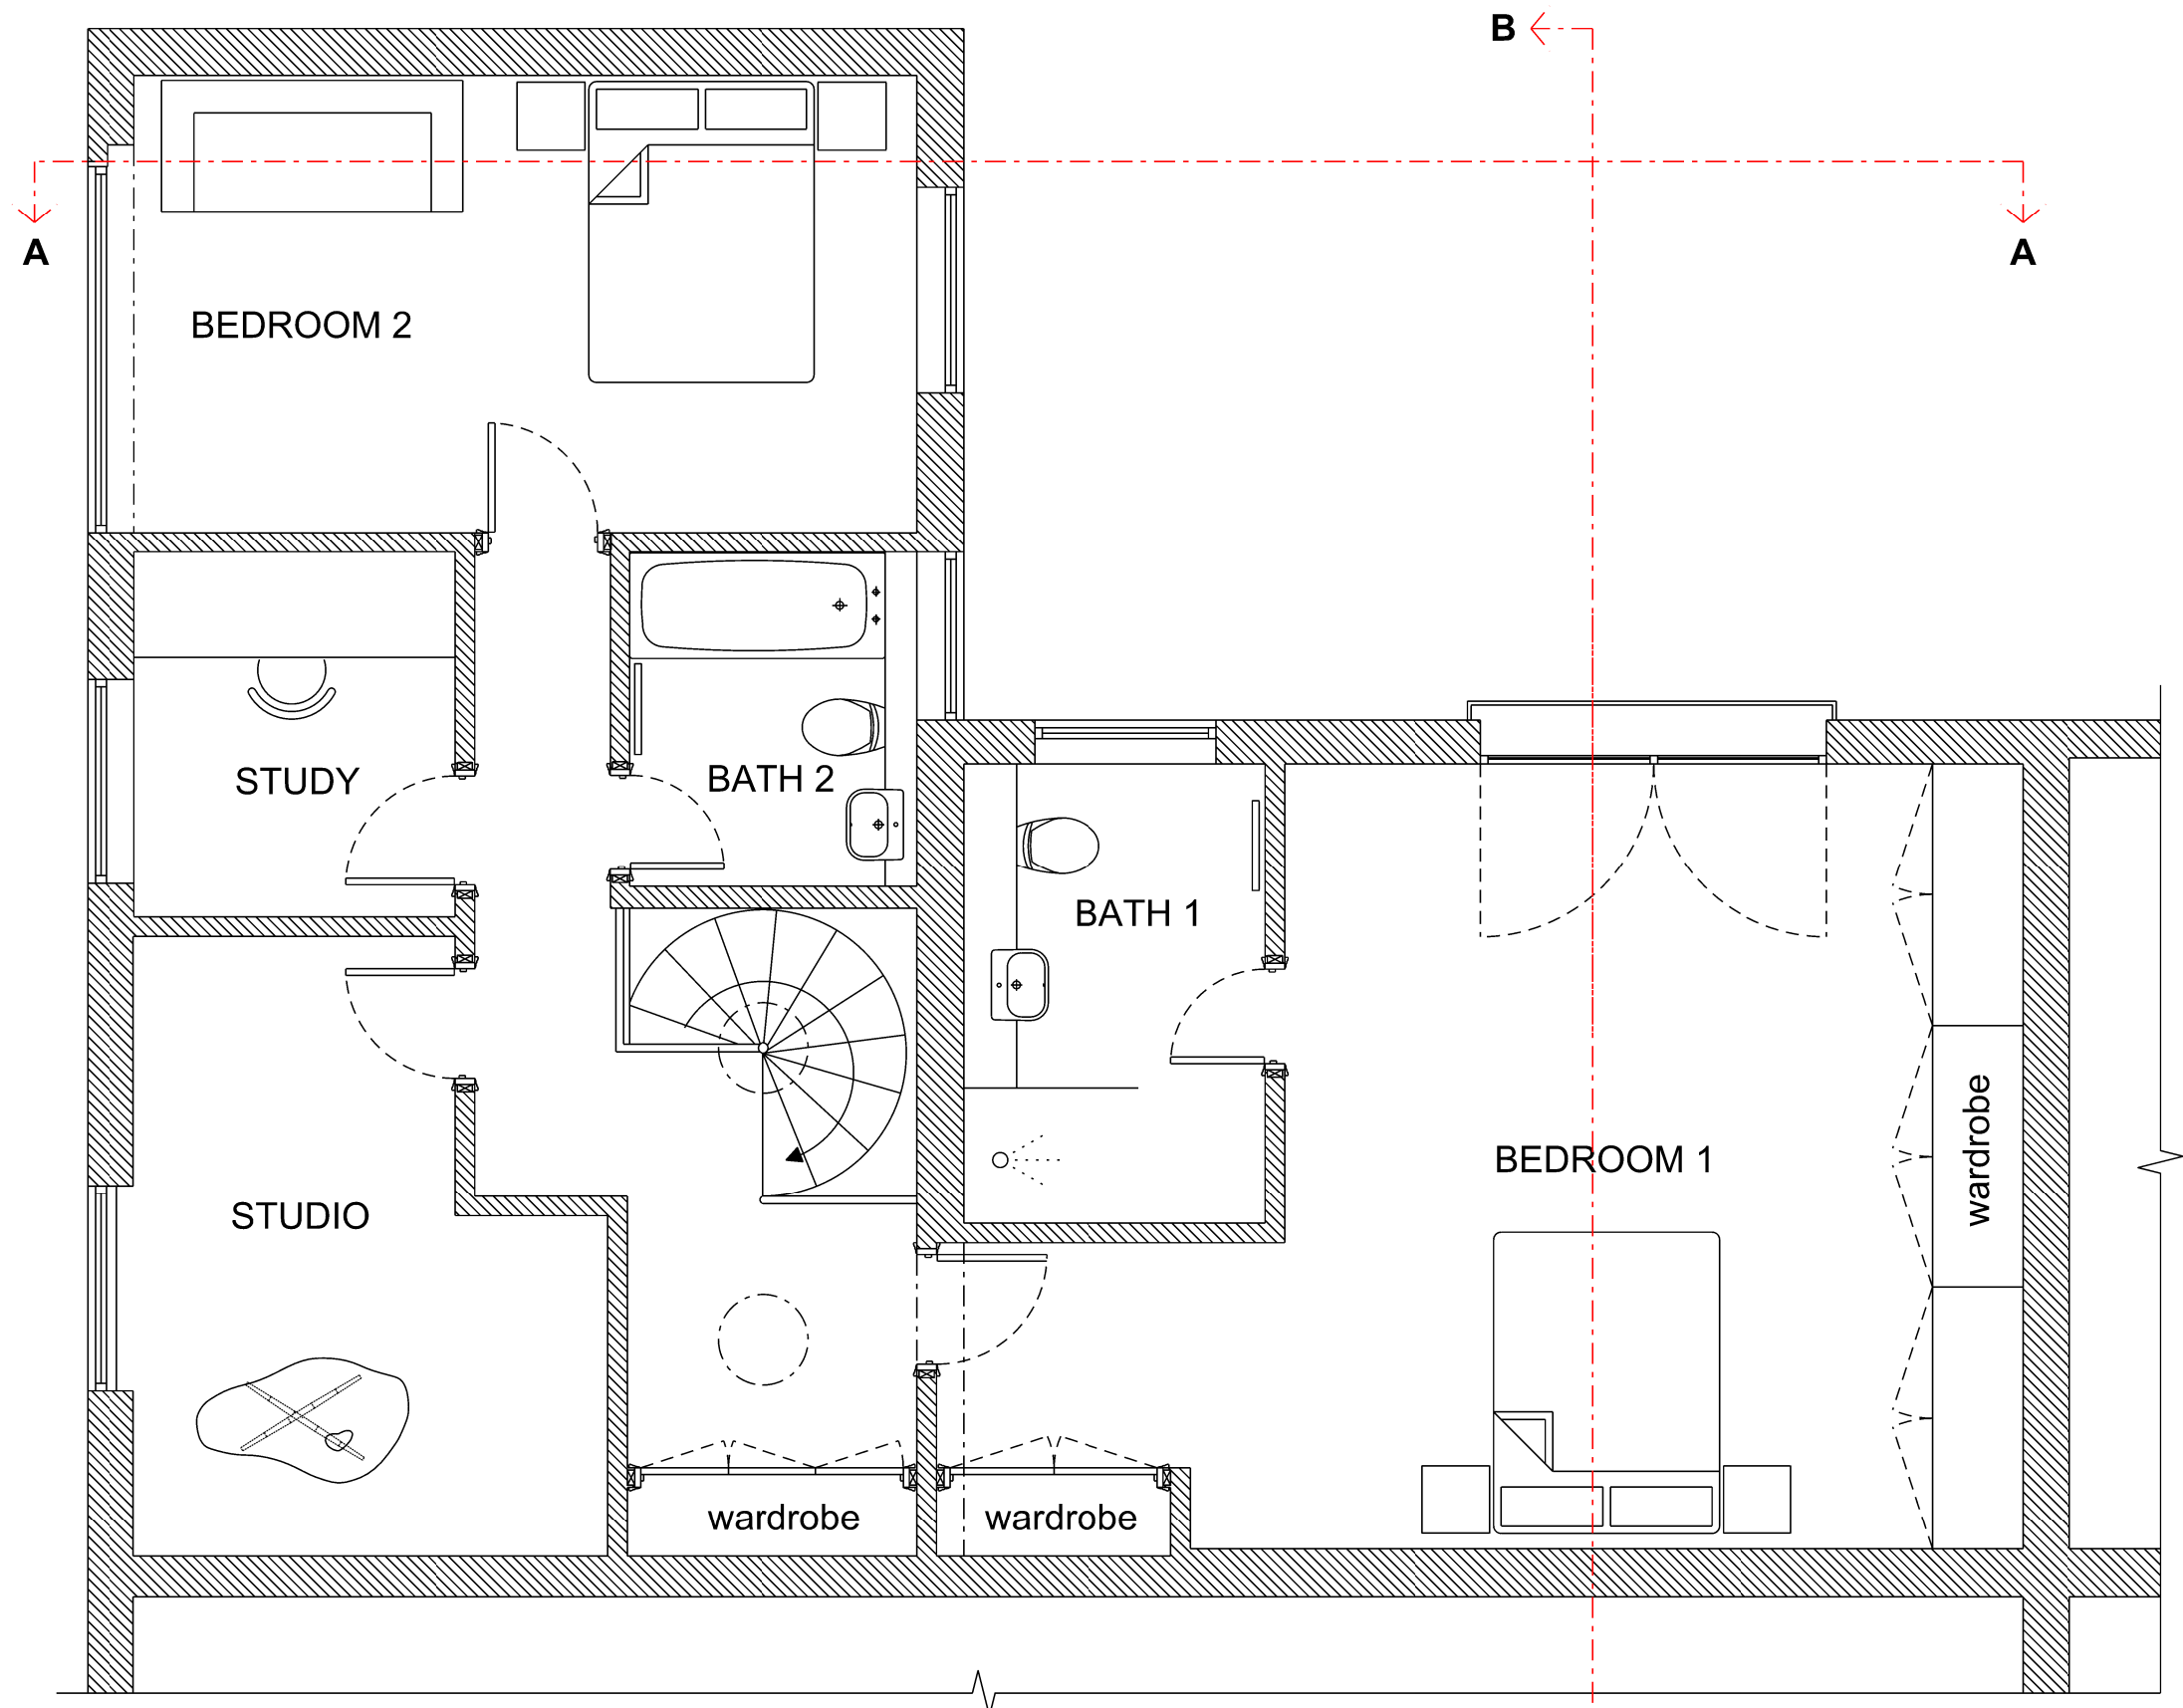

FIRST FLOOR PLAN
Gross Internal Area 89m² / 958ft²

Total Gross Internal Area 178m² / 1916ft²

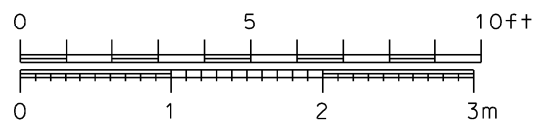

OPTION 5

FORMWORK ARCHITECTS LTD

47 St. John's Wood High Street London NW8 7NJ
tel. 020 7722 7069
www.formwork.uk.com

Do not scale from this drawing.
Resolve discrepancies prior to
construction. If in doubt ASK
This drawing is COPYRIGHT F

Revisions:	
A	14/07/15 Kitchen and utility room layout revised
B	16/07/15 Kitchen, WC and Bedroom 1 layout revised. Juliette balcony included
C	
D	
E	
F	

Drawing Status:	
Preliminary for Approval	29/06/15 ☒
Design Approved by Client	
Planning Drawing	
Tender Drawing	
Construction Drawing	

Project: 7 CONYBEARE, LONDON, NW3 3SD	
Title: PROPOSED GROUND AND FIRST FLOOR PLAN	A2
Scale: 1:50 @ A2 / 1:100 @ A4	Date: 07/07/2015
Drawing Number: 470 / L / 02	A

