


FRONT ELEVATION

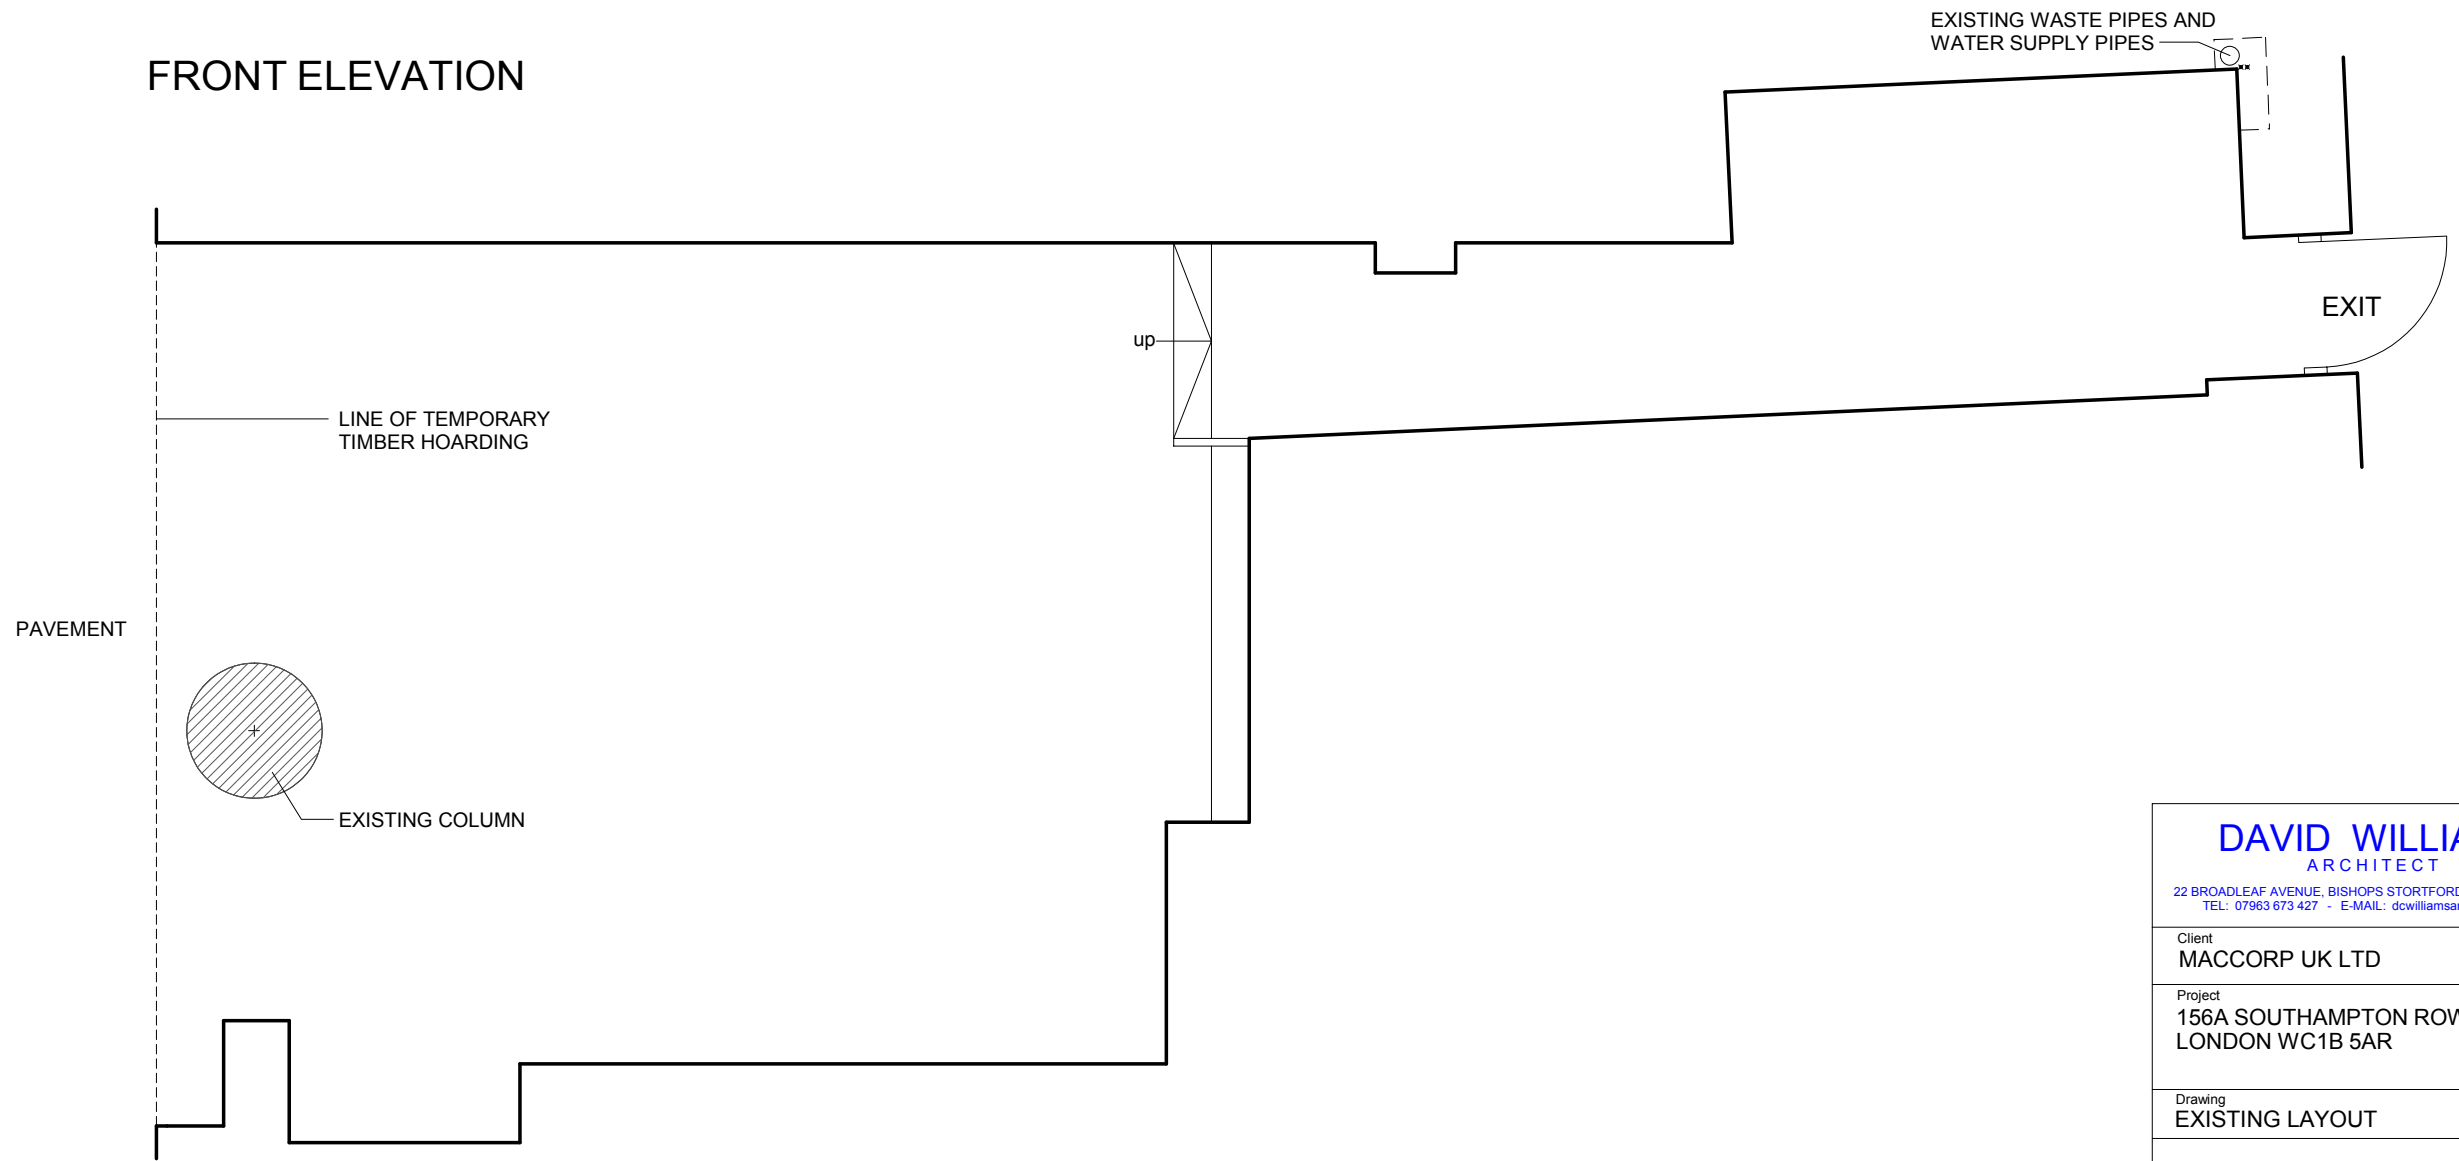

PLAN



<p><b>DAVID WILLIAMS</b> ARCHITECT</p> <p>22 BROADLEAF AVENUE, BISHOPS STORTFORD, HERTS CM23 4JY TEL: 07963 673 427 - E-MAIL: dwilliamsarch@gmail.com</p>	
Client	MACCORP UK LTD
Project	156A SOUTHAMPTON ROW LONDON WC1B 5AR
Drawing	EXISTING LAYOUT
SCALE 1:50 @ A3	
DRAWING NO. SR-01 DATE 31.07.2015	