



GROUND FLOOR PLAN

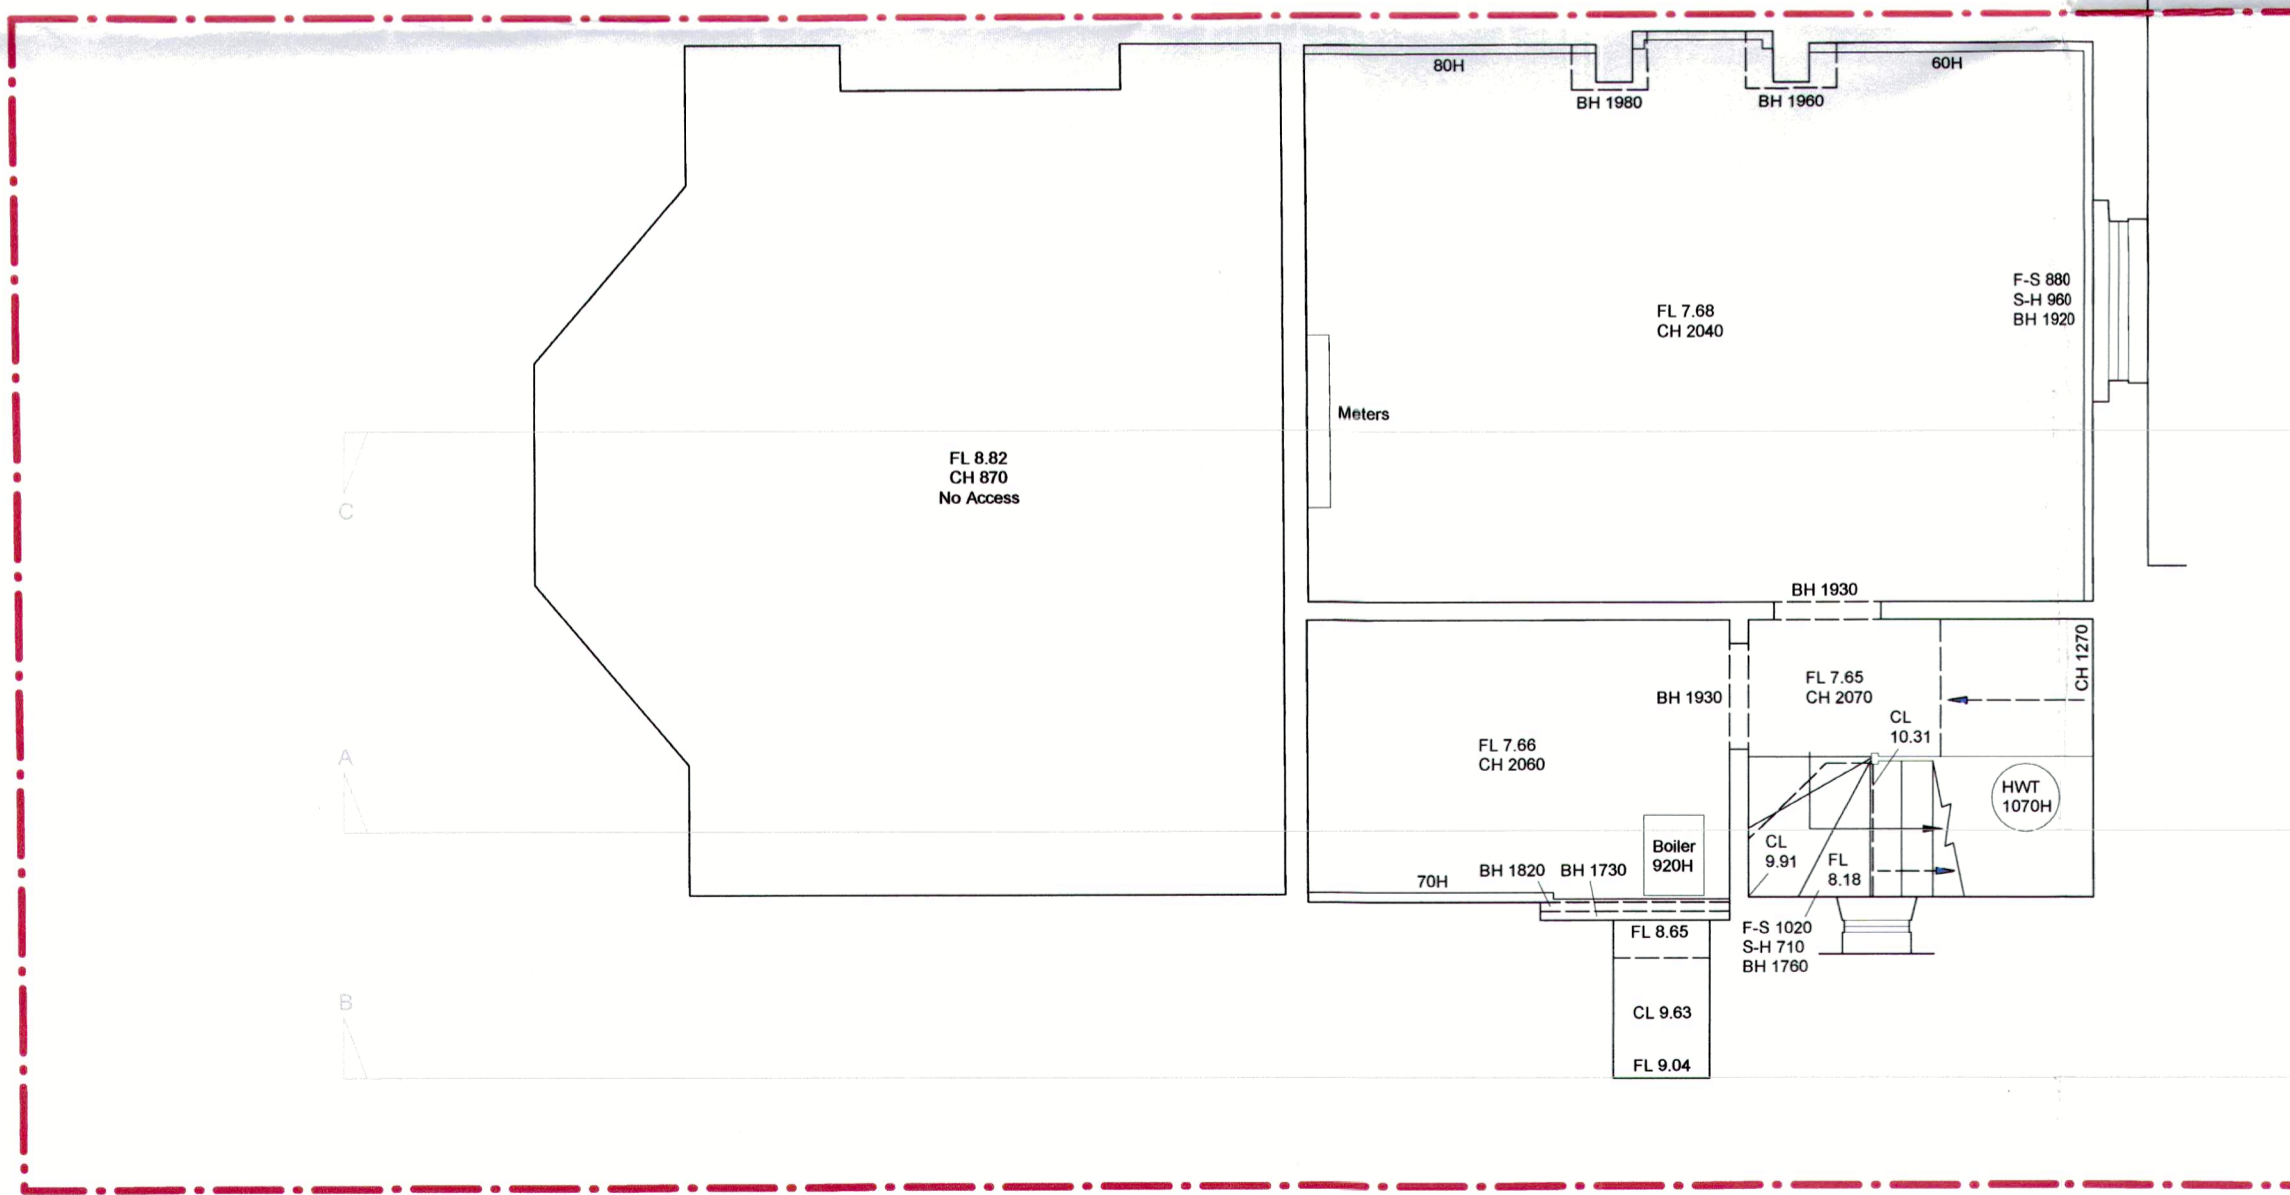

- KEY
- EXISTING
 - - - DEMOLITION
 - PROPOSED

LOWER GROUND FLOOR PLAN

 

GENERALLY: EXISTING SINGLE GLAZED TIMBER SASH WINDOWS REPLACED WITH DOUBLE GLAZED TIMBER SASH WINDOWS PAINTED WHITE TO MATCH EXISTING

Susan Walker Architects
Chartered Architects
15 Cromwell Road, London SW7 2JB
tel: 020 7584 9020 fax: 020 7584 7039
email: office@susanwalkerarchitects.co.uk
web: www.susanwalkerarchitects.co.uk

client
JESSICA PRYCE-JONES
& DAVID SKUKMAN
project
17 CROFTDOWN ROAD,
DARTMOUTH PARK, NW5 1EL

scale
1:50@A2
date
AUG 2015

drawing title
PROPOSED LOWER
GROUND + GROUND GA
drawing no.
17CR(PL)100
REVISION NO. []