

COMPARATIVE DRAWINGS



NOTES:
 DO NOT SCALE FROM THIS DRAWING.
 ALL DIMENSIONS TO BE CHECKED ON SITE.
 ALL OMISSIONS AND DISCREPANCIES TO BE REPORTED TO THE ARCHITECT IMMEDIATELY.
 ALL RIGHTS RESERVED. THIS WORK IS COPYRIGHT AND CANNOT BE REPRODUCED OR COPIED OR MODIFIED IN ANY FORM OR BY ANY MEANS, GRAPHIC ELECTRONIC OR MECHANICAL, INCLUDING PHOTOCOPIING WITHOUT THE WRITTEN PERMISSION OF SQUIRE AND PARTNERS ARCHITECTS.

Revised for	Date	Check	Rev
Revised for Planning	10/07/14	JD	B
Revised for Planning	04/09/14	JD	A
Issued for Planning	19/12/13	JD	-

Squire and Partners


71 Melbourn Street London WC1X 9JY
 T: 020 7276 5555 F: 020 7239 0495
 info@squireandpartners.com
 www.squireandpartners.com

Project:
Parker Tower

Drawing:
Basement 1
Proposed

Drawn	Date	Scale
MJ	11/09/2013	1:1000000
		1:1000000

Job number: 11055
 Drawing number: P_B1_C645_001
 Revision: B

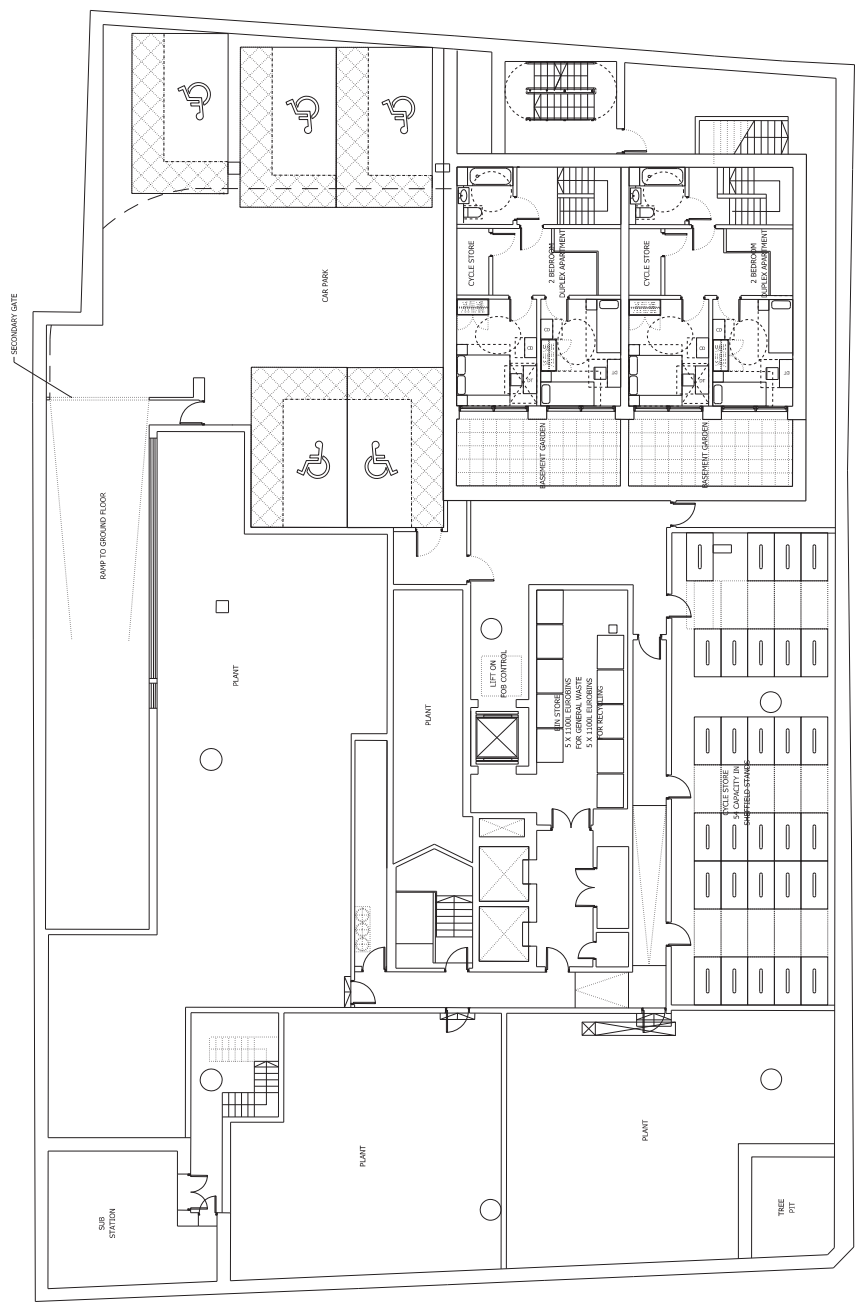

0 10 20 30 40 50 60 70 80 90 100mm

COMPARISON AT ORIGINAL SCALE, 1:100. Dimensions are to be worked out. Dimensions are not to be taken from this drawing but from the corresponding 1:1000 plan drawing.

REVISION	DATE	BY	NO.	DESCRIPTION
	10/03/15	MP	01	REVISED PLAN
	17/07/15	MP	02	REVISED PLAN
	20/08/15	KC	03	REVISED PLAN
	05/09/15	KC	04	REVISED PLAN
	05/09/15	KC	05	REVISED PLAN

Rev A: Boundary Line Added
 Rev B: Revisions to Cycle and Bin Storage
 Rev C: Revisions to Cycle and Bin Storage
 Rev D: Revisions to Cycle and Bin Storage
 Rev E: Revisions to Cycle and Bin Storage

A&Q

PARTNERSHIP

CLIENT: BNP Paribas Real Estate


PROJECT: Parker Tower
Covent Garden, London

DRAWING: Proposed Basement/Sub-Basement Plan


SCALE: 1:100 @ A1 DATE: June 2015

DRAWN BY: MP
REVISION: P01

A&Q PARTNERSHIP (LONDON) LTD
14-15 GUY'S CLIFF GARDENS, LONDON WC2R 9BA
Tel: 020 7132 2444 Fax: 020 7132 2442 Email: london@aqq.com
ARCHITECTURE DESIGN MASTERPLANNING INTERIORS

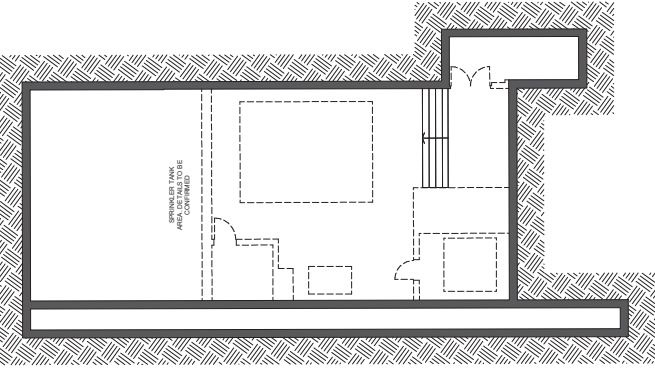

PROPOSED SUB-BASEMENT

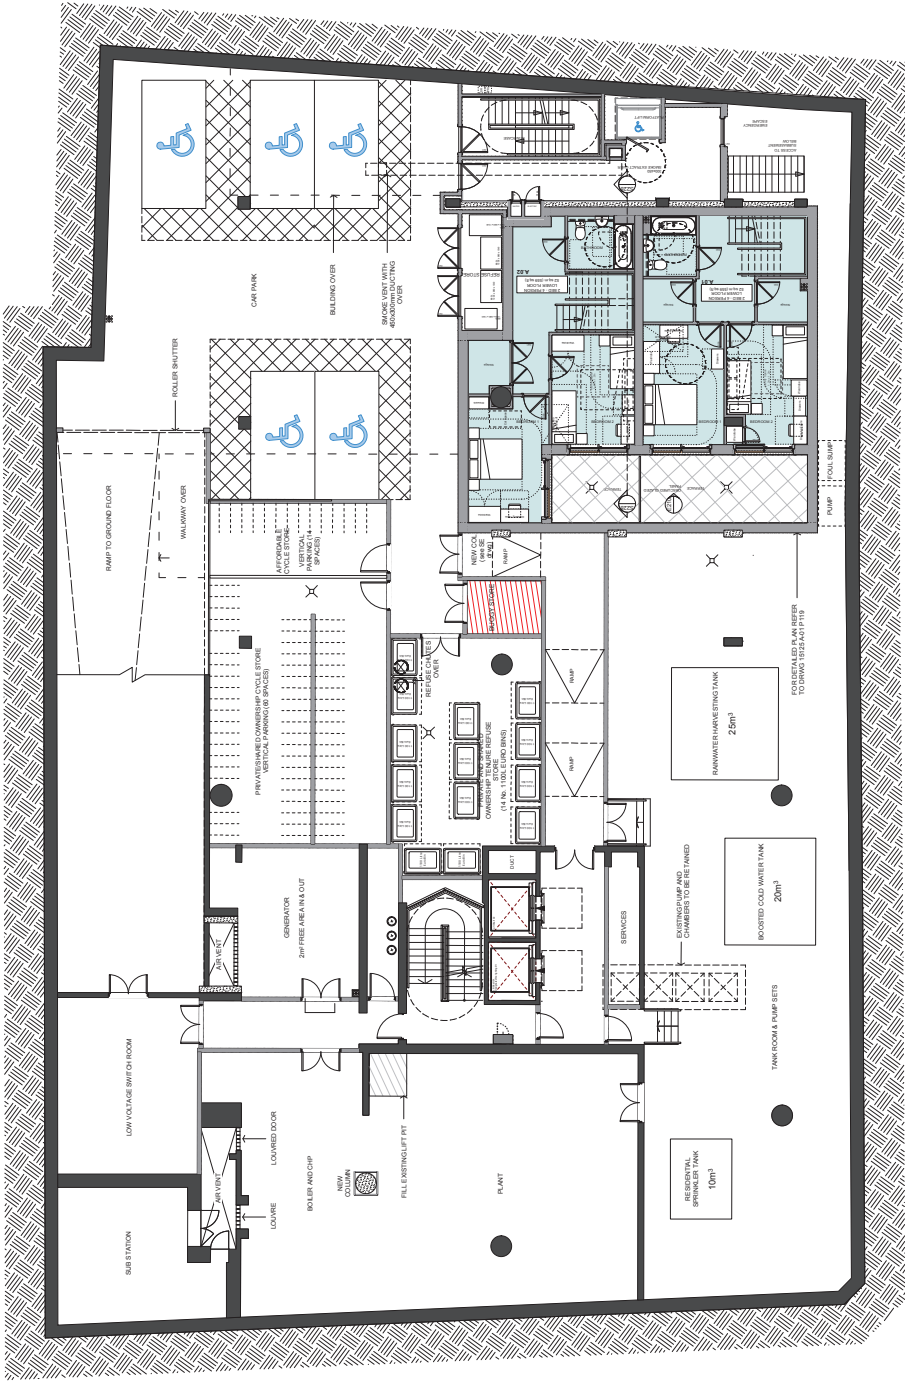

NOTES:
 DO NOT SCALE FROM THIS DRAWING.
 ALL DIMENSIONS TO BE CHECKED ON SITE.
 ALL OMISSIONS AND DISCREPANCIES TO BE REPORTED TO THE ARCHITECT IMMEDIATELY.
 ALL RIGHTS RESERVED. THIS WORK IS COPYRIGHT AND CANNOT BE REPRODUCED OR COPIED OR MODIFIED IN ANY FORM OR BY ANY MEANS, GRAPHIC ELECTRONIC OR MECHANICAL, INCLUDING PHOTOCOPIING WITHOUT THE WRITTEN PERMISSION OF SQUIRE AND PARTNERS ARCHITECTS.

Revised description	Date	Checked	By
Internal Turnout Stair added	16/09/14	JD	E
Revised for Planning	10/07/14	JD	D
Revised for Planning	16/09/14	JD	C
Revised for Planning	04/09/14	JD	B
Revised for Planning	13/01/14	JD	A
Issued for Planning	19/12/13	JD	-

Squire and Partners

71 Midland Street London WC1X 9JY
 T: 020 7276 5555 F: 020 7239 0495

info@squireandpartners.com
 www.squireandpartners.com

Project:
 Parker Tower

Drawing:
 Ground Floor
 Proposed

Drawn	Date	Scale
DK	11/09/2013	1:1000
Job number	Drawing number	Revision
11055_P_00_C645_001		E



0 10 20 30 40 50 60 70 80 90 100mm

CONSTRUCTION TO ORIGINAL SPECIFICATION
 CONSTRUCTION TO ORIGINAL SPECIFICATION
 CONSTRUCTION TO ORIGINAL SPECIFICATION
 CONSTRUCTION TO ORIGINAL SPECIFICATION

PRELIMINARY

REVISION	NO.	DATE	BY	CHKD
Rev A: Boundary Line Added	KC	ST	MP	17/07/15
POI for existing building with stairs and Commercial Area alterations	KC	ST	MP	17/07/15
	KC	ST	MP	06/08/15



CLIENT
BNP Paribas Real Estate

PROJECT
Parker Tower
Covent Garden, London

DRAWING
Proposed Ground Floor Plan


SCALE
1:100 @ A1 DATE
JUNE 2015

DRAWING NO.
15125AX00P010

DRAWN BY
MP

REVISION
P01

A&Q PARTNERSHIP (LONDON) LTD
 14-15 Old Bailey, London EC4A 3DF
 Tel: +44 (0)20 7417 2244 Fax: +44 (0)20 7417 2444 Email: london@aqq.com
 ARCHITECTURE DESIGN MASTERPLANNING INTERIORS

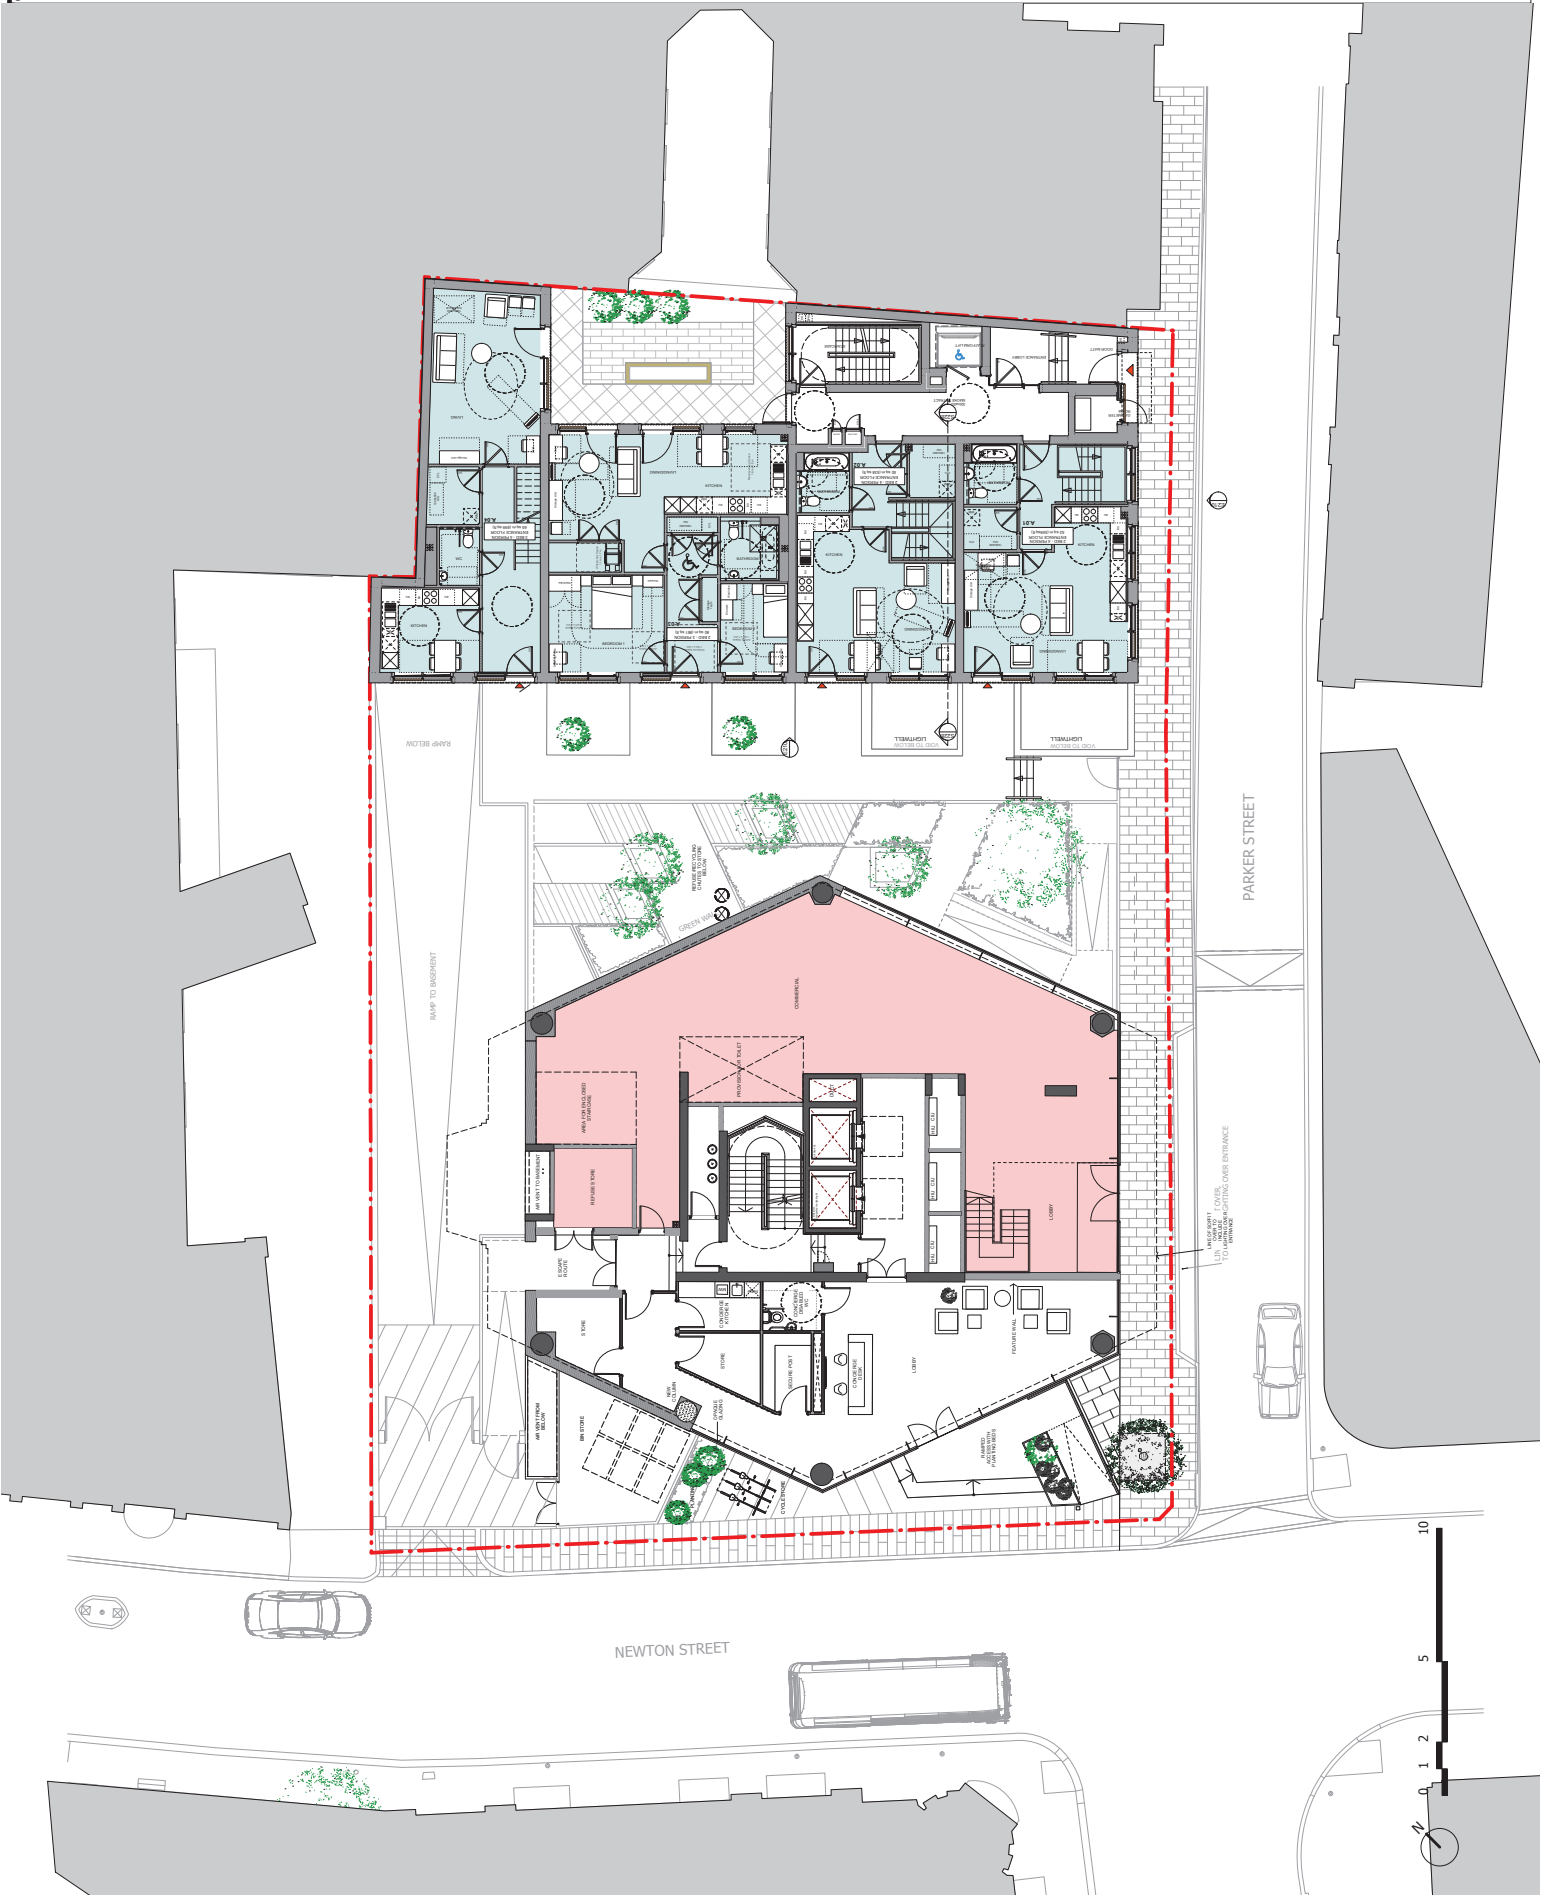

NOTES:
 DO NOT SCALE FROM THIS DRAWING.
 ALL DIMENSIONS TO BE CHECKED ON SITE.
 ALL OMISSIONS AND DISCREPANCIES TO BE REPORTED TO THE ARCHITECT IMMEDIATELY.
 ALL RIGHTS RESERVED. THIS WORK IS COPYRIGHTED AND CANNOT BE REPRODUCED OR COPIED OR MODIFIED IN ANY FORM OR BY ANY MEANS, GRAPHIC ELECTRONIC OR MECHANICAL, INCLUDING PHOTOCOPIING WITHOUT THE WRITTEN PERMISSION OF SQUIRE AND PARTNERS ARCHITECTS.

Date	Check	Rev
16/09/14	JD	D
10/07/14	JD	C
04/04/14	JD	B
13/01/14	JD	A
19/12/13	JD	-

Squire and Partners


71 Mark Lane, London, EC3A 7DF
 T: 020 7276 5555 F: 020 7239 0495

info@squireandpartners.com
 www.squireandpartners.com

Project:
Parker Tower

Drawing:
First Floor
Proposed

Drawn	Date	Scale
DK	11/09/2013	1:100
Job number	Drawing number	Revision
11055	P_01_C645_001	D

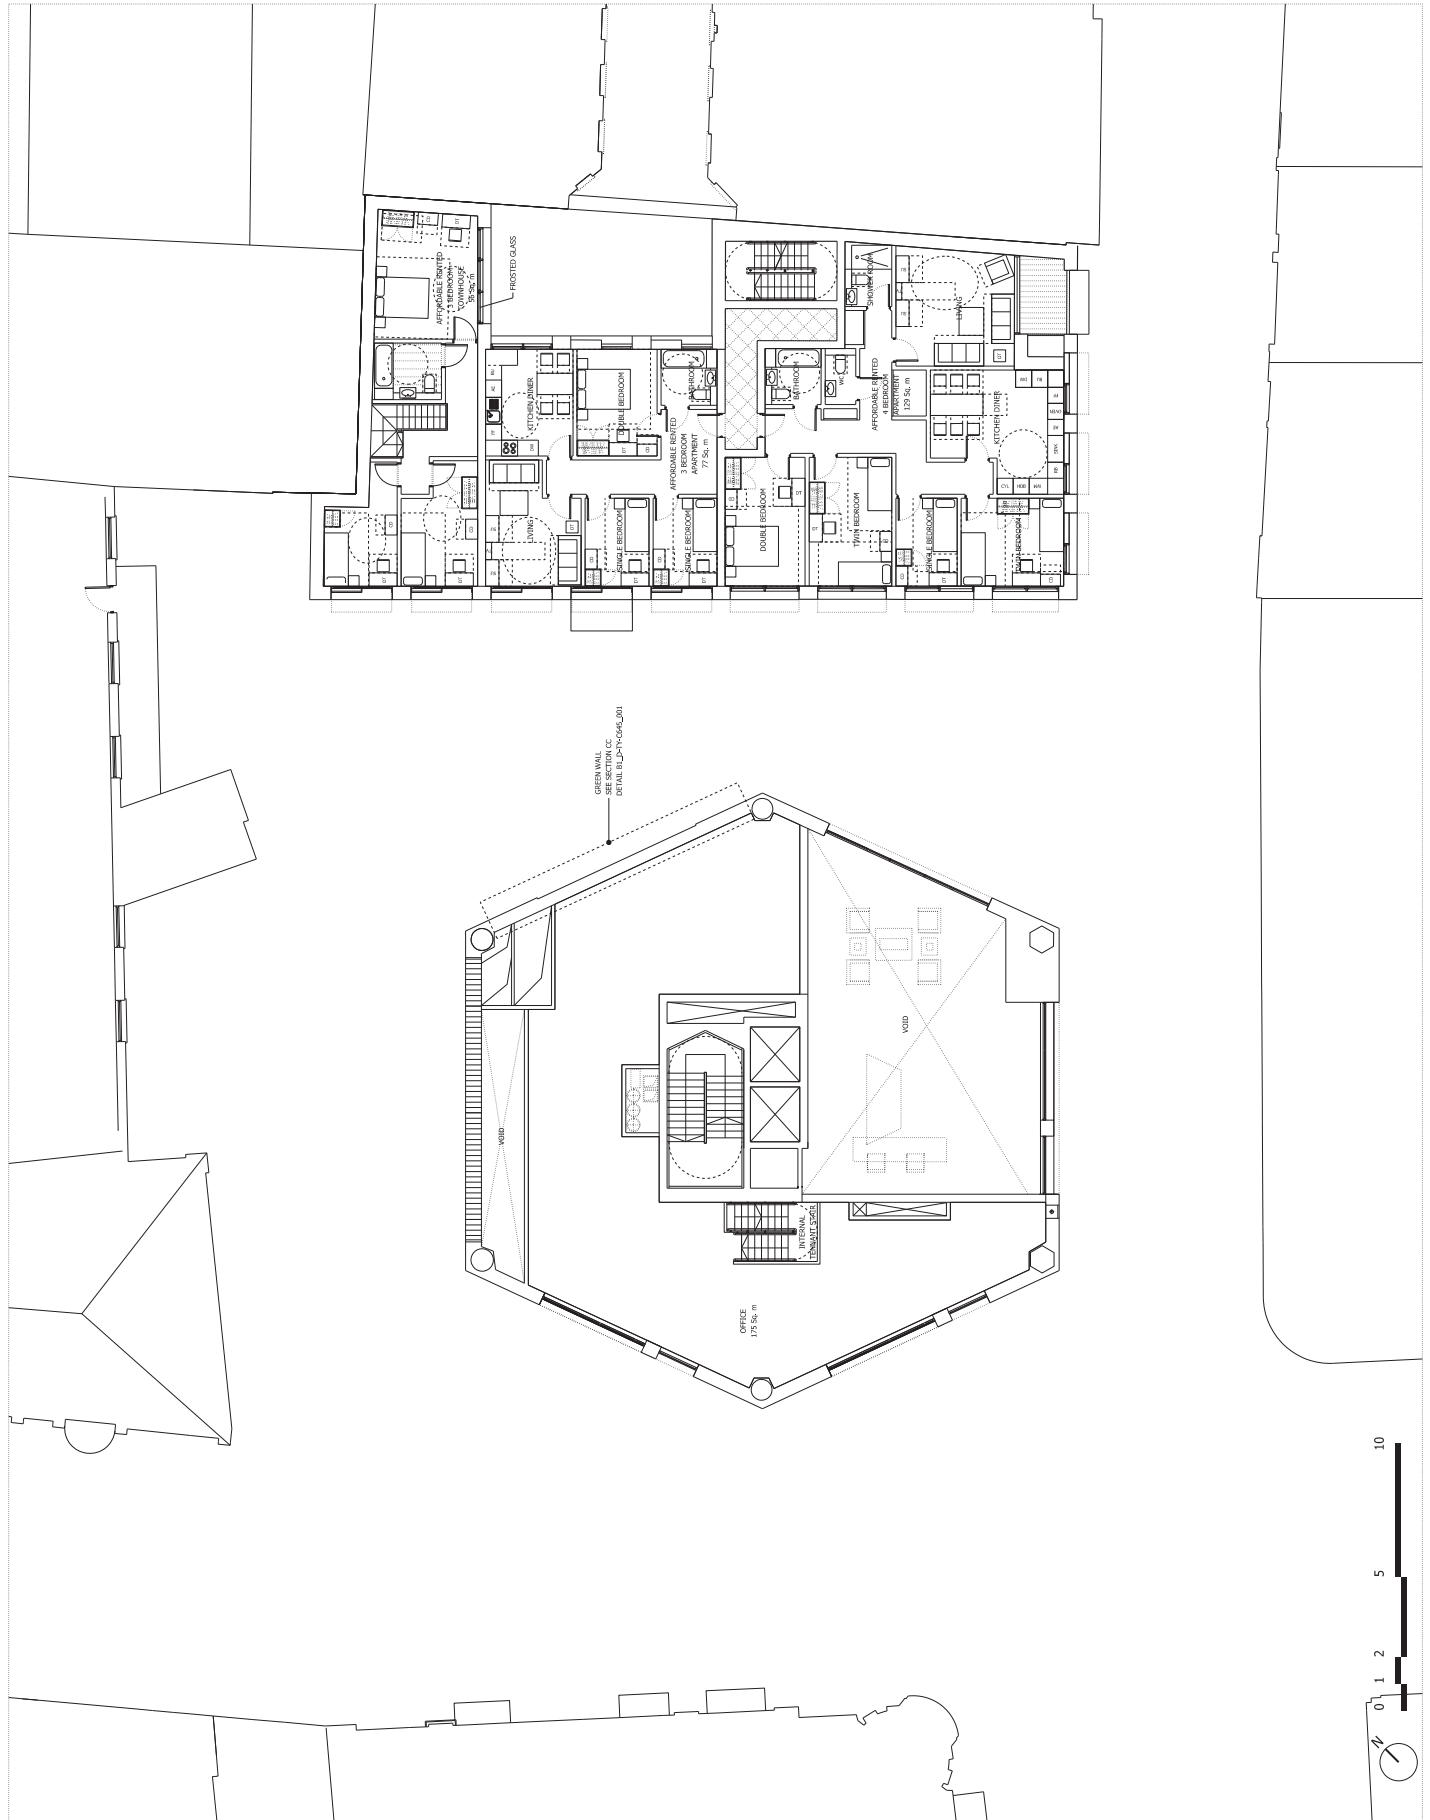

0 10 20 30 40 50 60 70 80 90 100mm

CONSTRUCTION TO ORIGINAL SPECIFICATION
 CONSTRUCTION TO ORIGINAL SPECIFICATION
PRELIMINARY

REVISION	DATE	BY
1	2008/15	ST
2	2008/15	KC
3	2008/15	KC
4	2008/15	KC



CLIENT
BNP Paribas Real Estate

PROJECT
Parker Tower
Covent Garden, London

DRAWING
Proposed First Floor Plan

SCALE
1:100 @ A1 DATE
JUNE 2015

DRAWN BY
15125A01P011

REVISION
P01

A&Q PARTNERSHIP (LONDON) LTD
 14-15 GUY'S CLIFF GARDENS, LONDON SW1H 9NF
 TEL: 020 7315 2244 FAX: 020 7315 2442 EMAIL: london@aqq.com
 ARCHITECTURE DESIGN MASTERPLANNING INTERIORS

