


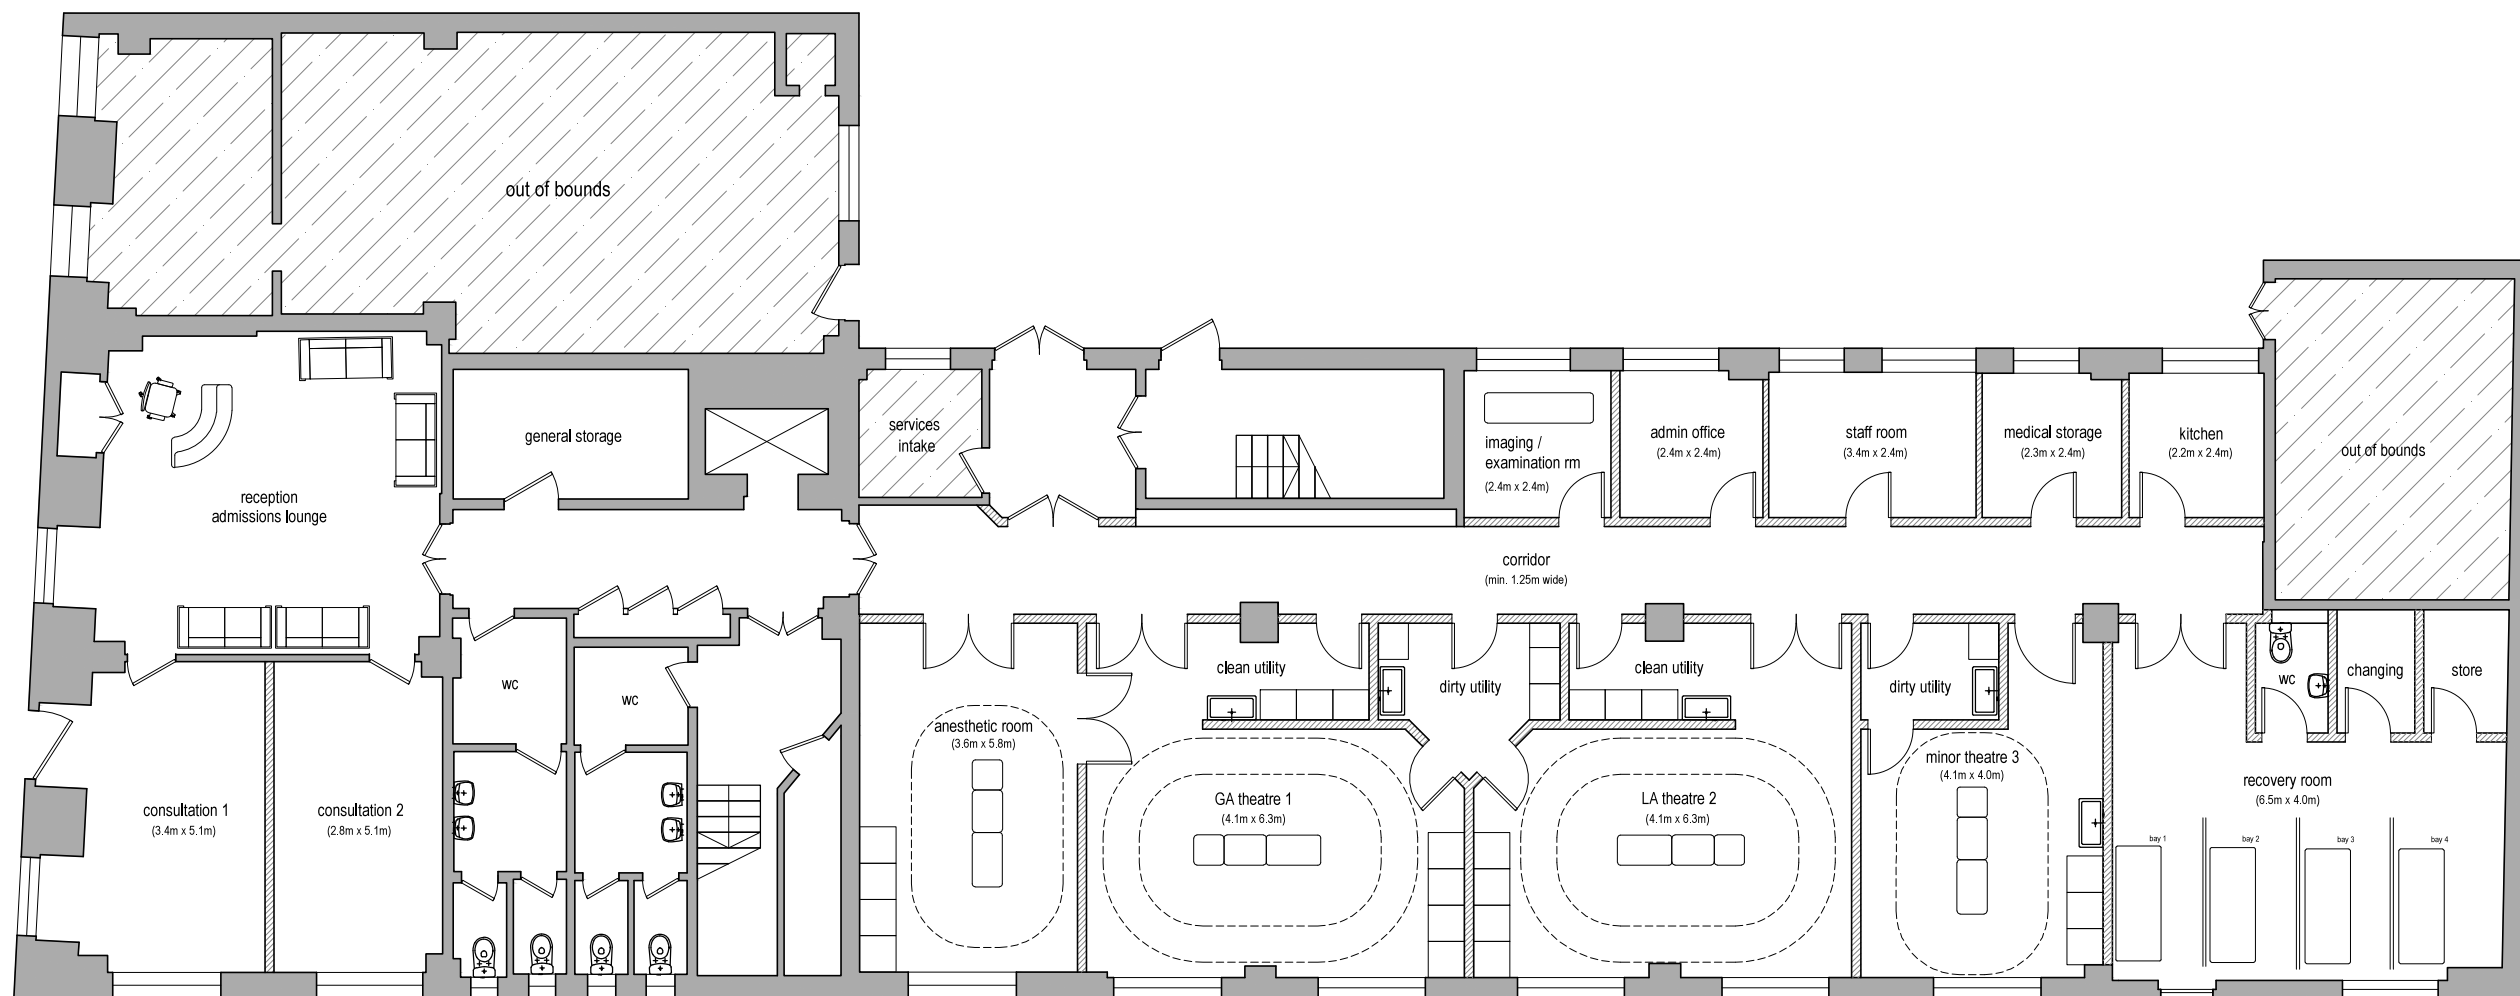

Lower Ground Floor Plan

scale 1:125 @ A3





Lower Ground Floor Plan

scale 1:125 @ A3



EXTEND
CONSULTING

Architectural & Structural Design
M: 07961 431 661 - T: 020 8133 3808
E: extend.consulting@gmail.com
W: extendconsulting.co.uk

NOTES

All setting out dimensions to be checked and verified on site by contractor before any commencement of works. Any discrepancies or client instructed changes to be referred to Extend Consulting Ltd. All dimensions in millimetres. This drawings is copyrighted and no part of it is to be extracted, removed or amended without permission in writing.
Copyright © 2015, Extend Consulting Ltd.

| Rev | Date | Description |
|-----|----------|------------------------|
| 00 | 01.08.15 | Issued for Information |

Project
Change of Use Application
Address
1 Fitzroy Square, London W1
Client
The Private Clinic

Drawing Title
Proposed Layout

Job no - Drg no
1FITZ - 02
Scale
1:125 @ A3
Date
AUG '15

10mm 20mm 30mm 40mm 50mm
PAPER SCALING CHECK, FOR PRINTING & COPYING