





1 SHOPFRONT ELEVATION
1:25 @ A1 1:50 @ A3

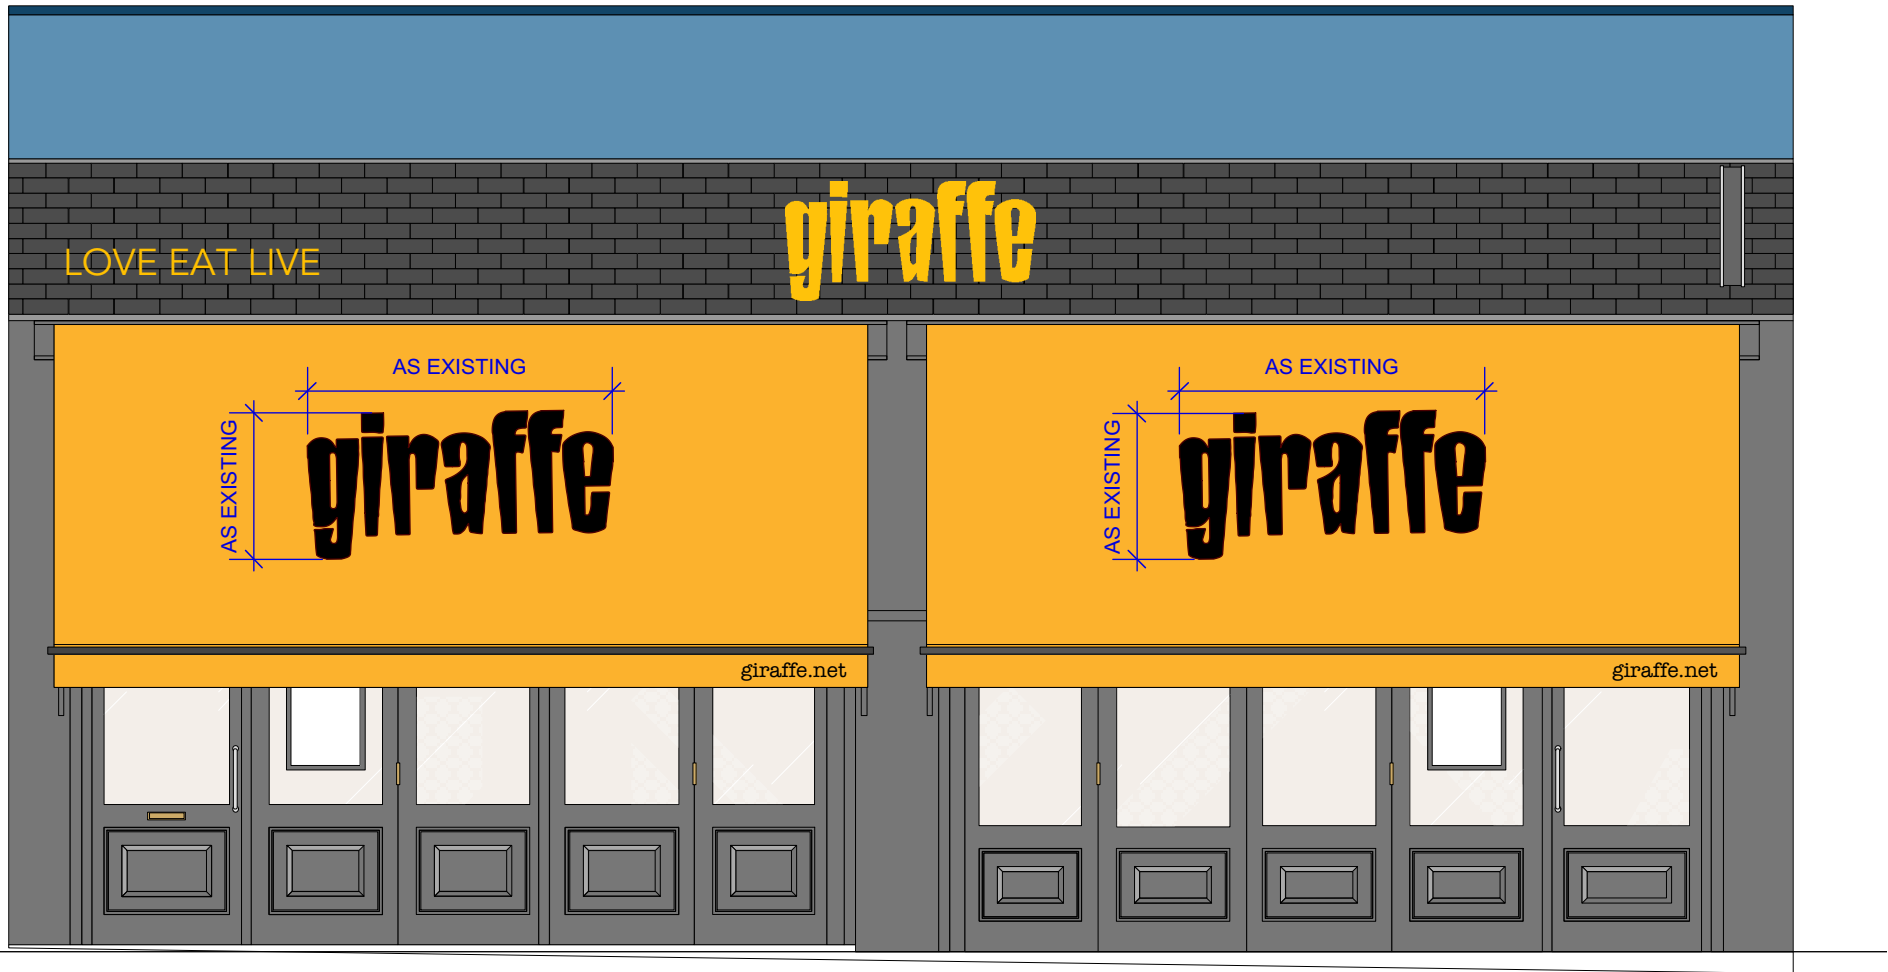


2 SHOPFRONT ELEVATION - Awning Open
1:25 @ A1 1:50 @ A3

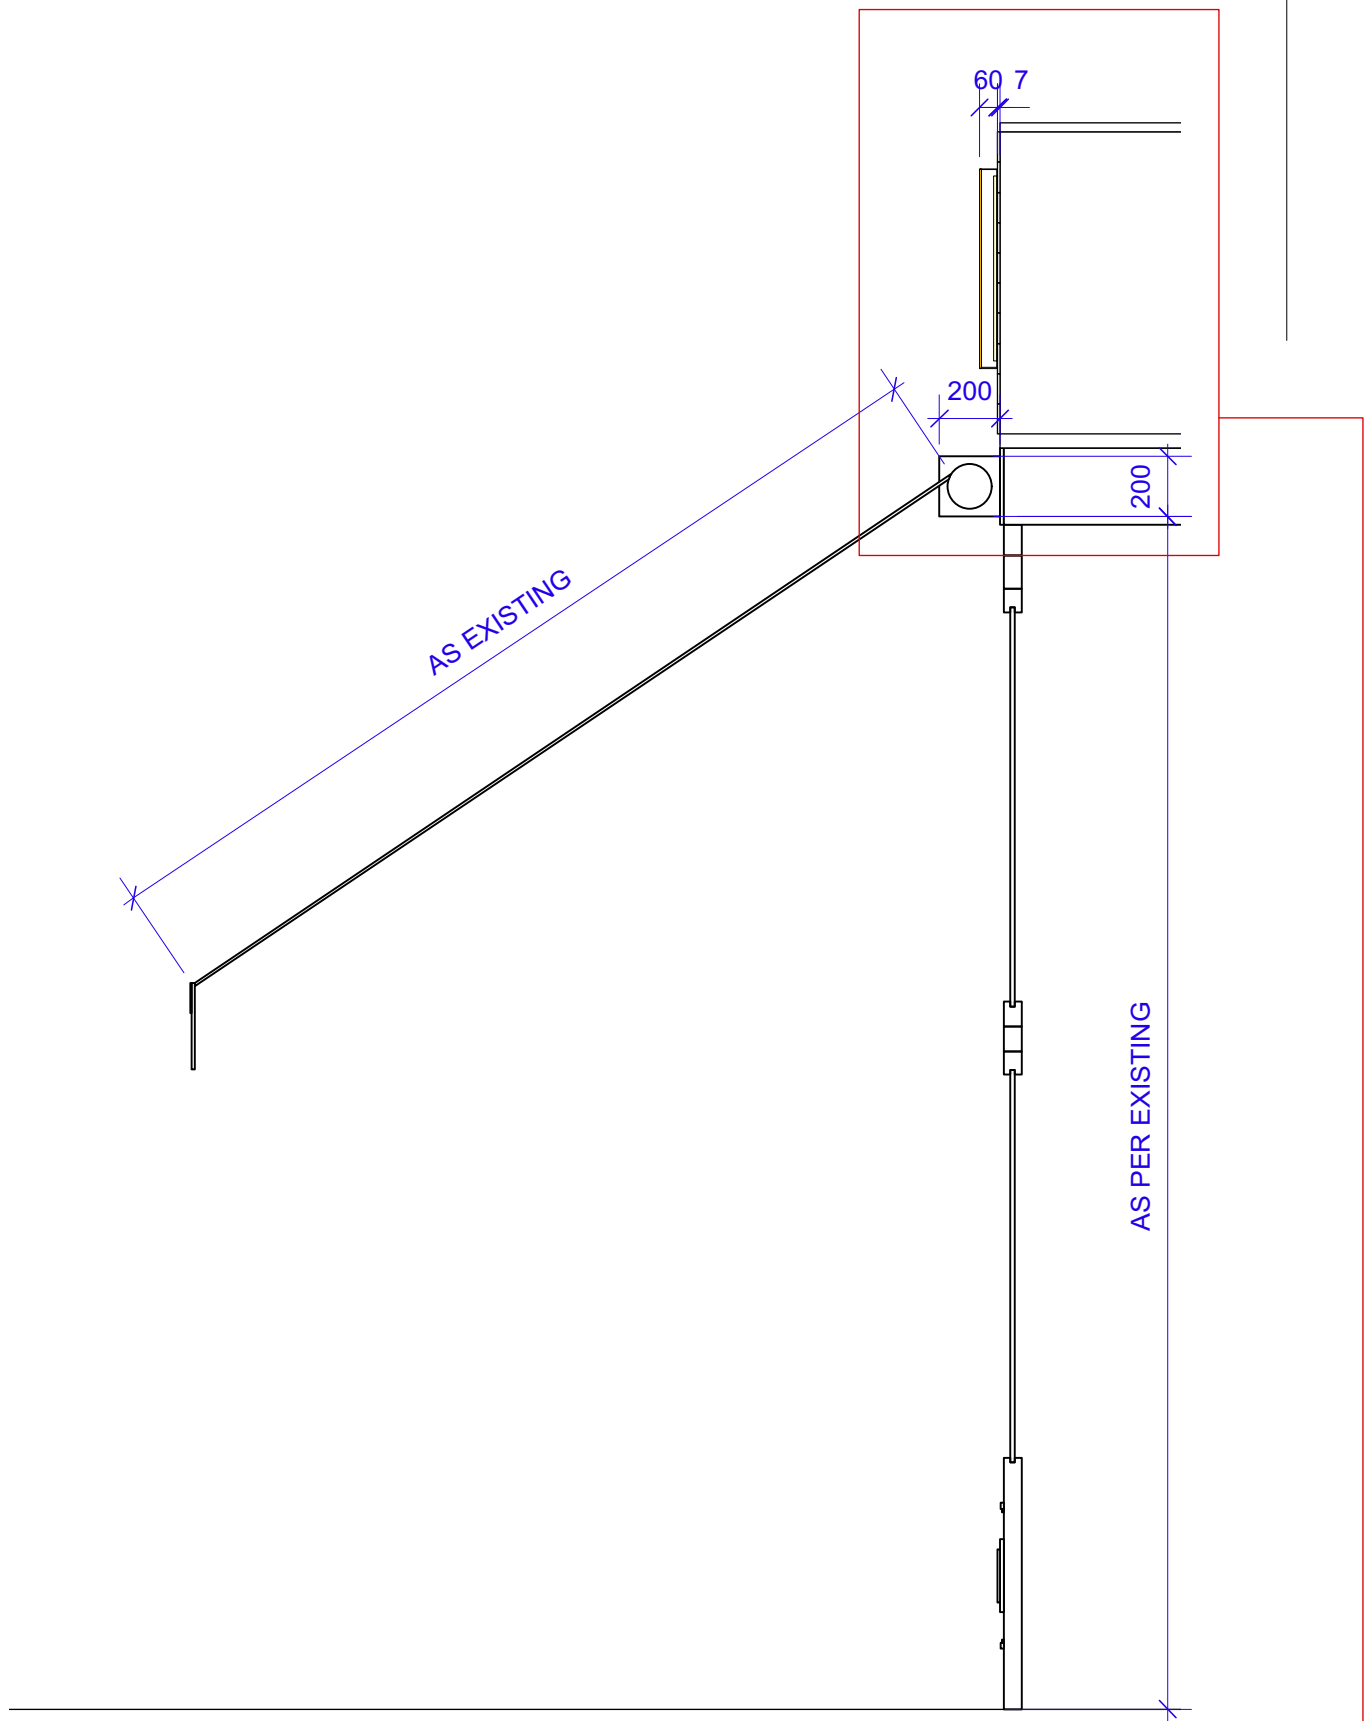


3 SHOPFRONT SECTION
1:25 @ A1 1:50 @ A3

BRICK BOND TILE CLADDING, SPEC -
GLISTEN 2RPV327 DARKMETAL MATT
SUPPLIER: SOLUS CERAMICS GROUTING
TO BE MAPEI COLOUR REF ANTRACITE 114

INTERNALLY ILLUMINATED 3D LETTER SIGN
IN RAL-1037 SIGNALYELLOW

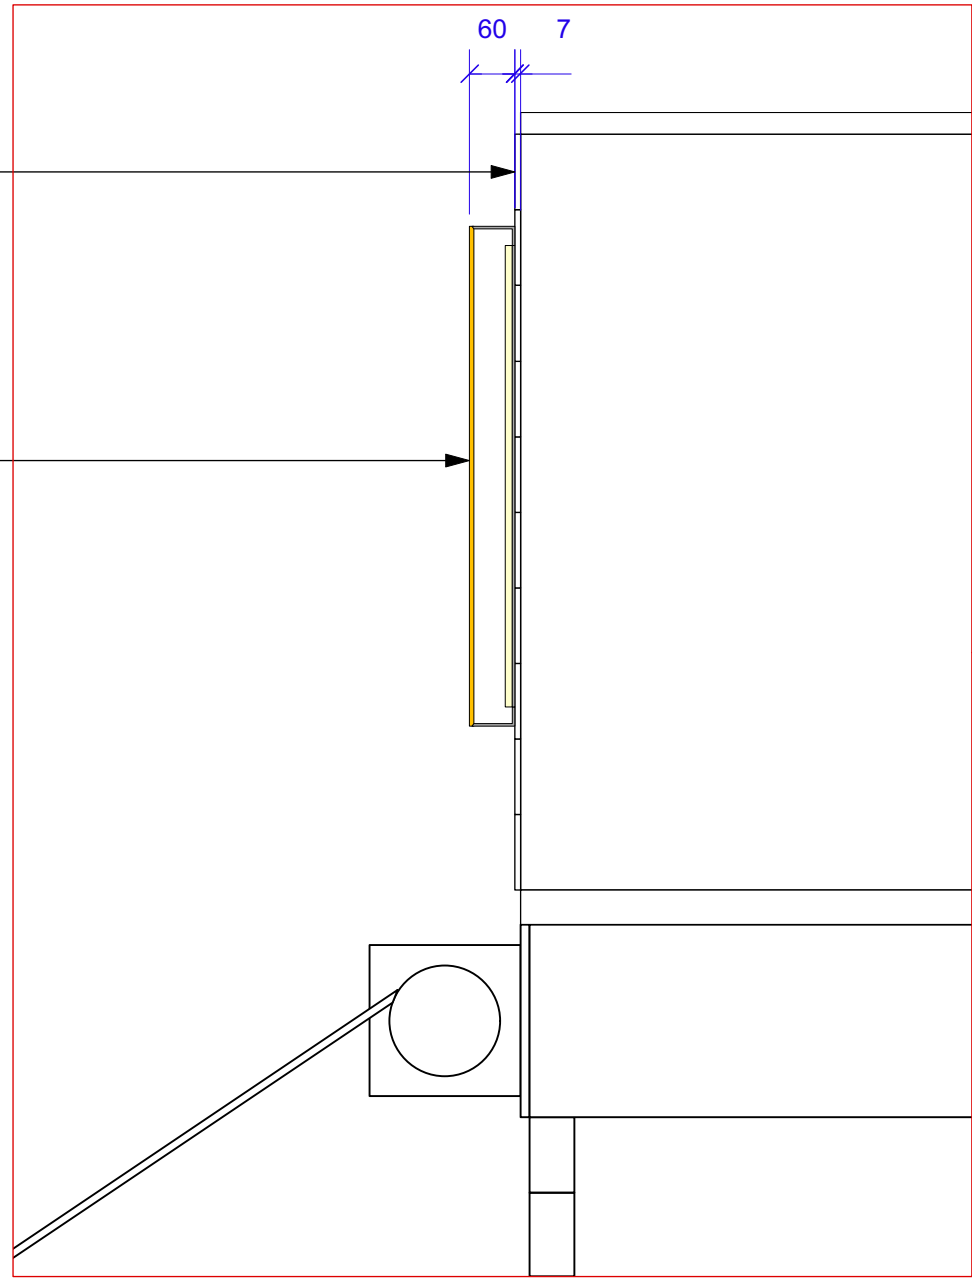

4 SHOPFRONT SECTION - CLOSE UP
1:10 @ A1 1:20 @ A3

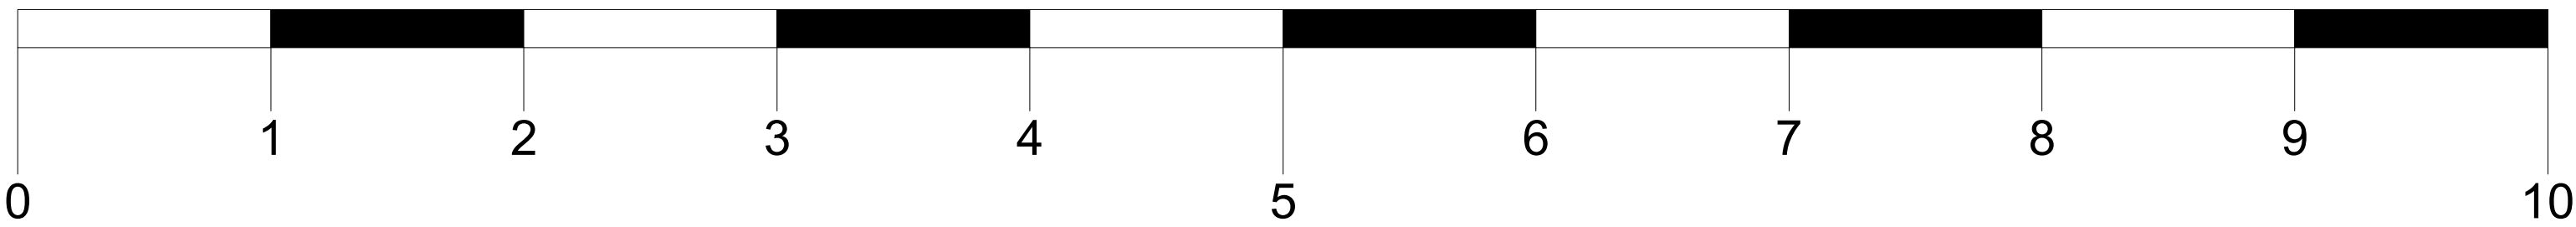

THIS DRAWING IS UNDER COPYRIGHT AND NO PORTION SHOULD BE USED WITHOUT PRIOR CONSENT. USE FIGURED DIMENSIONS ONLY. ALL FIGURED DIMENSIONS SHOWN ARE TAKEN FROM FINISHED SURFACES. ALL DIMENSIONS AND LEVELS MUST BE CHECKED ON SITE AND ANY INCONSISTENCIES REPORTED IMMEDIATELY TO B3 PRIOR TO PUTTING WORKS IN HAND.		
REVISIONS:		
CODE:	DATE:	DESCRIPTION:
A	17.08.15	Additional information to section

B3 DESIGN ERS		B3 Designers Ltd Unit 3, 51 Derbyshire Street, London, E2 6HQ. Tel: +44 (0)20 7729 8111 Fax: +44 (0)20 7729 8124	
PROJECT NO:	CLIENT/PROJECT:	940 GIRAFFE BELSIZE PARK	
DATE:	DRAWN:	CHECKED:	SCALE:
22.07.2014	SSJ	SH	1:25 @ A1 1:50 @ A3
TITLE:			
PROPOSED SHOPFRONT ELEVATIONS - AWNING			
DWG. NO:	940-004-ELE		REV: A