



GROUND FLOOR PLAN EXISTING

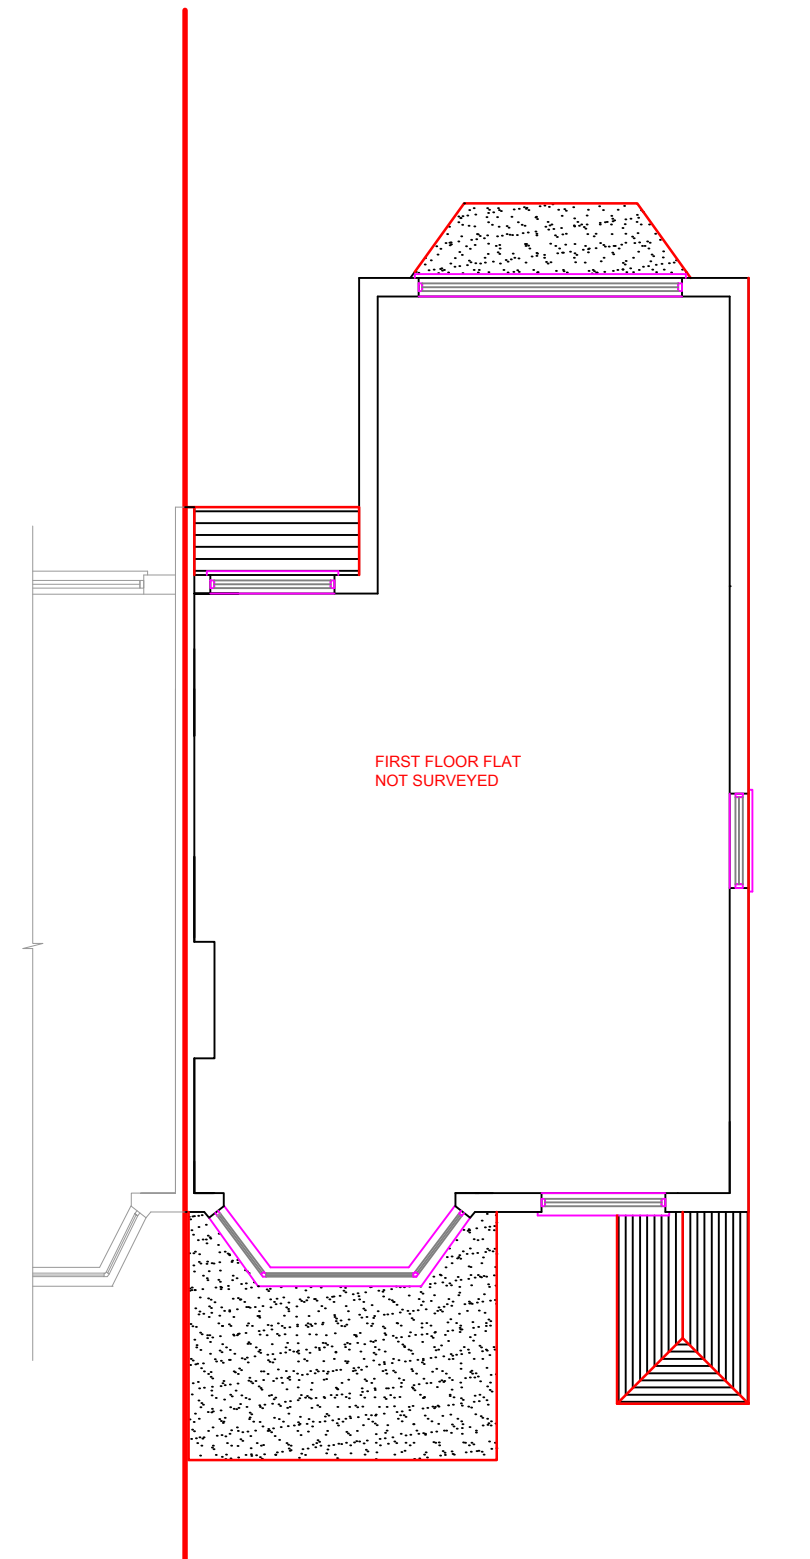

FIRST FLOOR PLAN EXISTING

 

ArchInCAD

Architecture Interior CAD

ARCHINCAD LTD
 70 ROE GREEN, LONDON, NW9 0PL
 T- 02071128864 M - 07412344727
 info@archincad.co.uk

CLIENT	MR MOHAMMED
PROJECT	589 FINCHLEY ROAD NW3 7BS

REVISIONS	DESCRIPTION	DATE
A	FOR PLANNING	10/08/2015

JOB NO	589FinchleyRoad
DRAWING NO	002
SCALE	1:100 @ A3