


FRONT ELEVATION EXISTING



REAR ELEVATION EXISTING

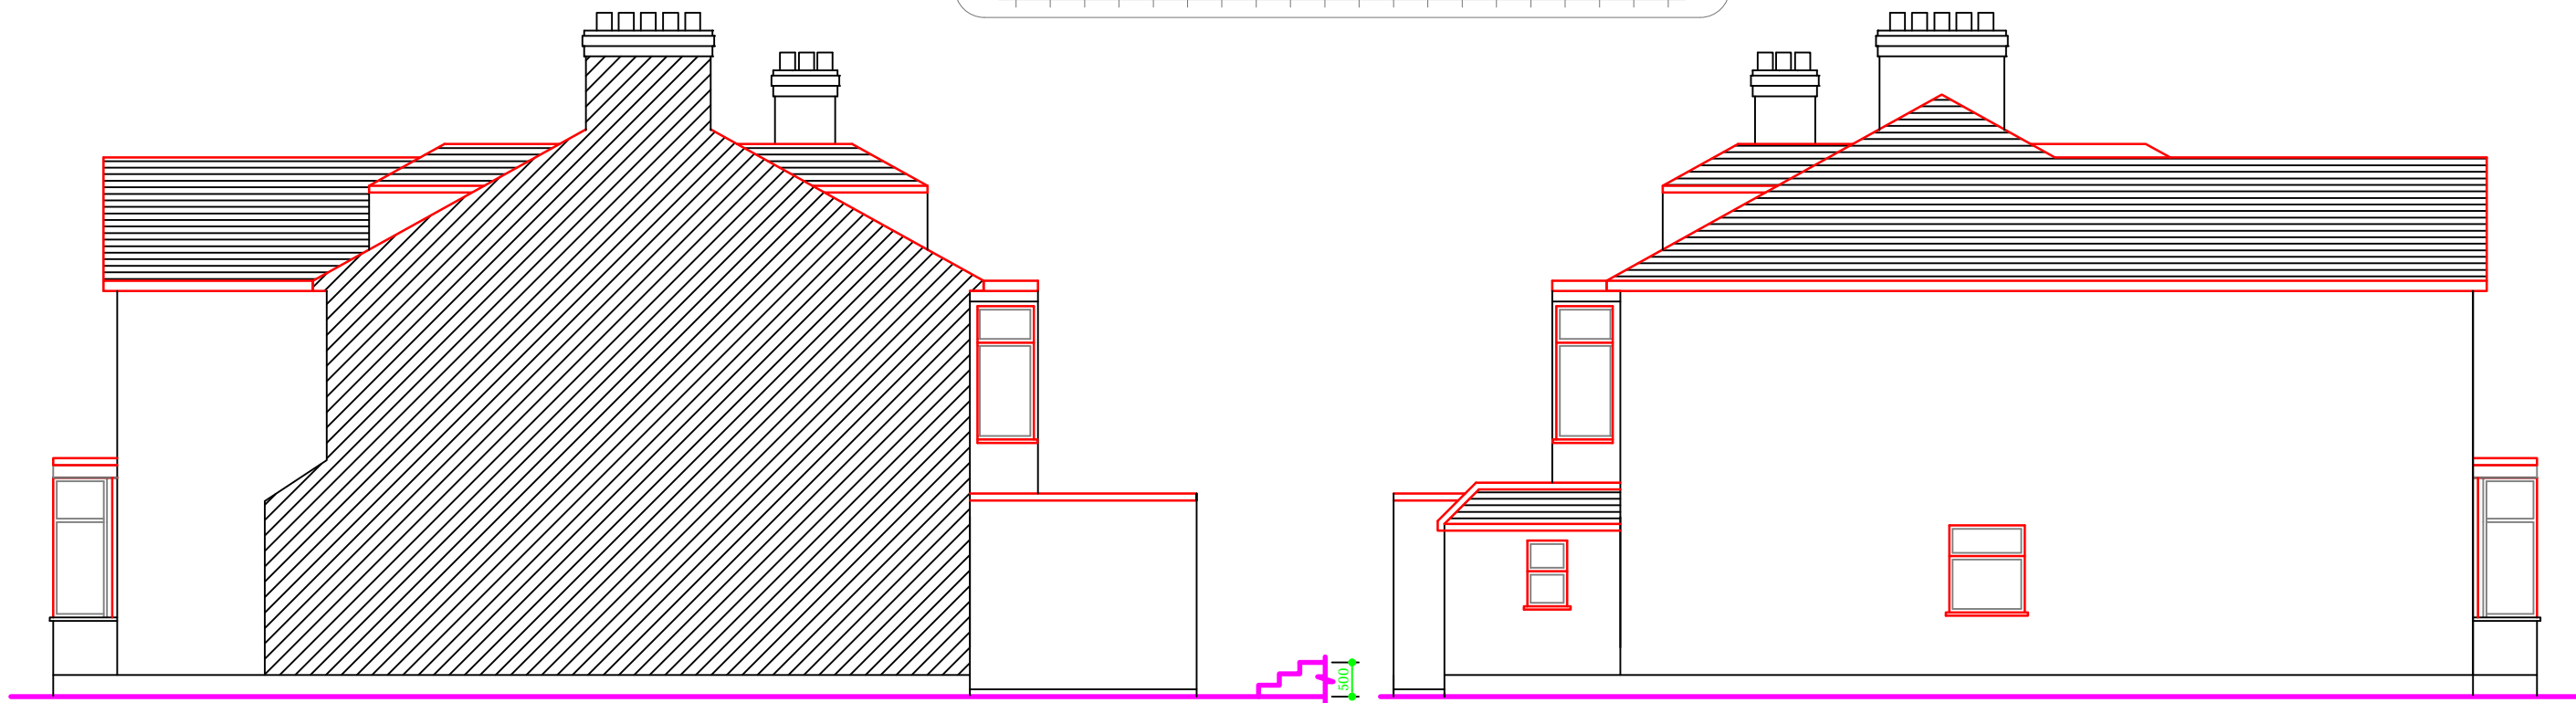

SIDE ELEVATION EXISTING
(AS SEEN FROM NORTH)

SIDE ELEVATION EXISTING
(AS SEEN FROM SOUTH)

ArchInCAD

Architecture Interior CAD

ARCHINCAD LTD
70 ROE GREEN, LONDON, NW9 0PL
T- 02071128864 M - 07412344727
info@archincad.co.uk

CLIENT	MR MOHAMMED
PROJECT	589 FINCHLEY ROAD NW3 7BS

REVISIONS	DESCRIPTION	DATE
A	FOR PLANNING	10/08/2015

JOB NO	589FinchleyRoad
DRAWING NO	004
SCALE	1:100 @ A3