




PROPOSED ROOF PLAN

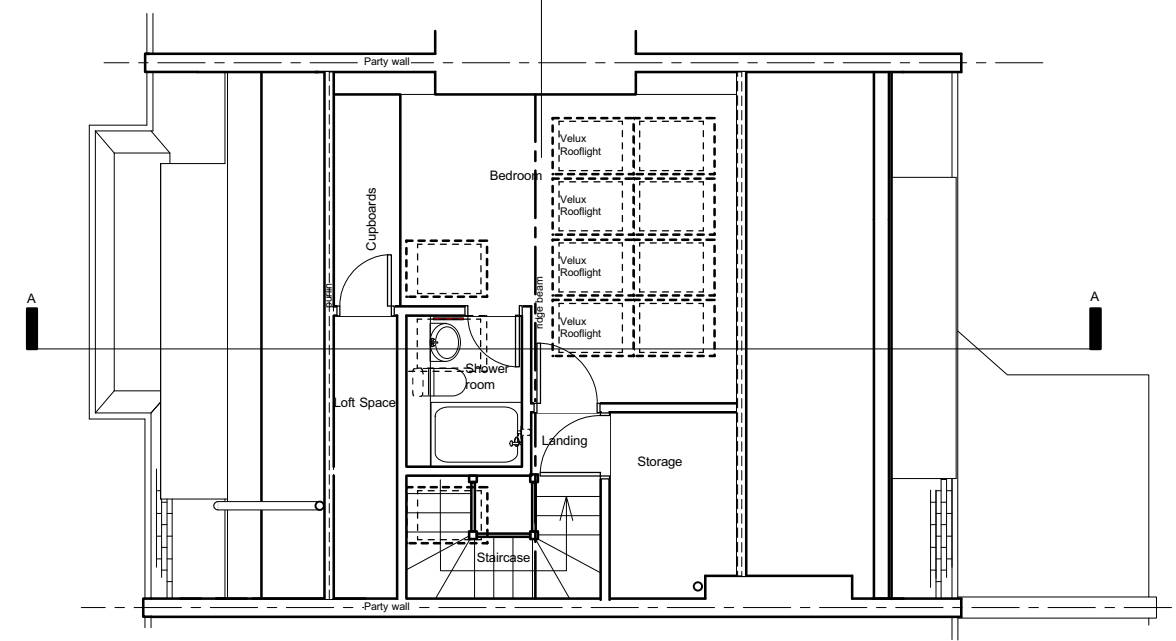

PROPOSED LOFT FLOOR PLAN
showing additional roof light on rear roof pitch

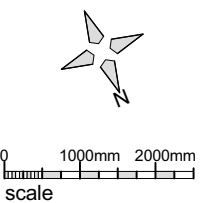

Client Pierson Austin	 PATRICK MINNS ARCHITECTS 6 St Marks Crescent London NW1 7TS patrick@patrickminns.com	Drawing PROPOSED LOFT FLOOR PLAN SHOWING EXTRA ROOF LIGHT	Revision	Scale 1:100 @ A3	Job No. 468	Drawing No. 43P	<ol style="list-style-type: none"> 1. All Dimensions and Levels to be checked on Site 2. This drawing must not be scaled 3. Refer to drawings & specification prepared by the Structural engineer and specialist subcontractors 4. Copyright reserved
Project 6 Glenmore Road NW3 4DB				Date AUG 2015	Drawn By PM		