




Notes
This drawing is copyright Piercy&Company.
Do not scale from this drawing.
All dimensions and levels to be checked on site by the contractor and such dimensions to be his responsibility.
Report all drawing errors, omissions and discrepancies to the Architect.
All drawings to be read in conjunction with all other consultant drawings and specifications and any other Employer's Requirement documents.
Items marked 'By Others' to be completed by Contractor.

DISCLAIMER
This document may be issued in an editable digital CAD format to enable others to use it as background information to make alterations and/or additions. In that instance the file will be accompanied by a PDF version as a record of the original file. It is for those parties making such alterations and/or additions to ensure that they make use of current background information.

Piercy&Company accepts no liability for either: any such alterations and/or additions to the background information by others; or any other changes made by others to the architectural content of the background information itself.

14.08.15 PLANNING ISSUE

Rev Date Description

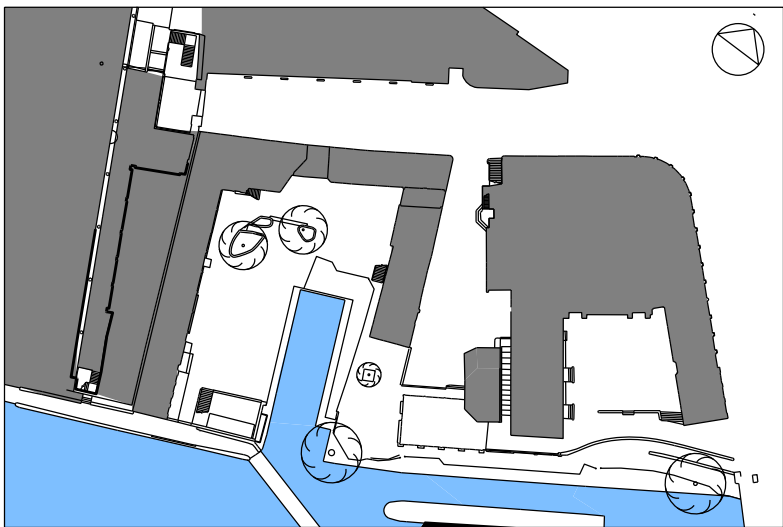

Project
Camden Lock Market

Client
Castlehaven Row Limited

Date
14.08.15

Scale
1:200 at A1
1:400 at A3

Drawing Title
Existing Lower Ground Floor
Levels Plan

Drawn
PW

Checked
RNH

Approved
SP

Drawing Status
For Information


Project	Disc	Level	Series	Dwg No.	Rev
13483	A	L00	P01	100	-

122 - 128 Arlington Road
London NW1 7HP

info@piercyandco.com
www.piercyandco.com

Telephone
*44 (0)20 7424 9611

Piercy&Company

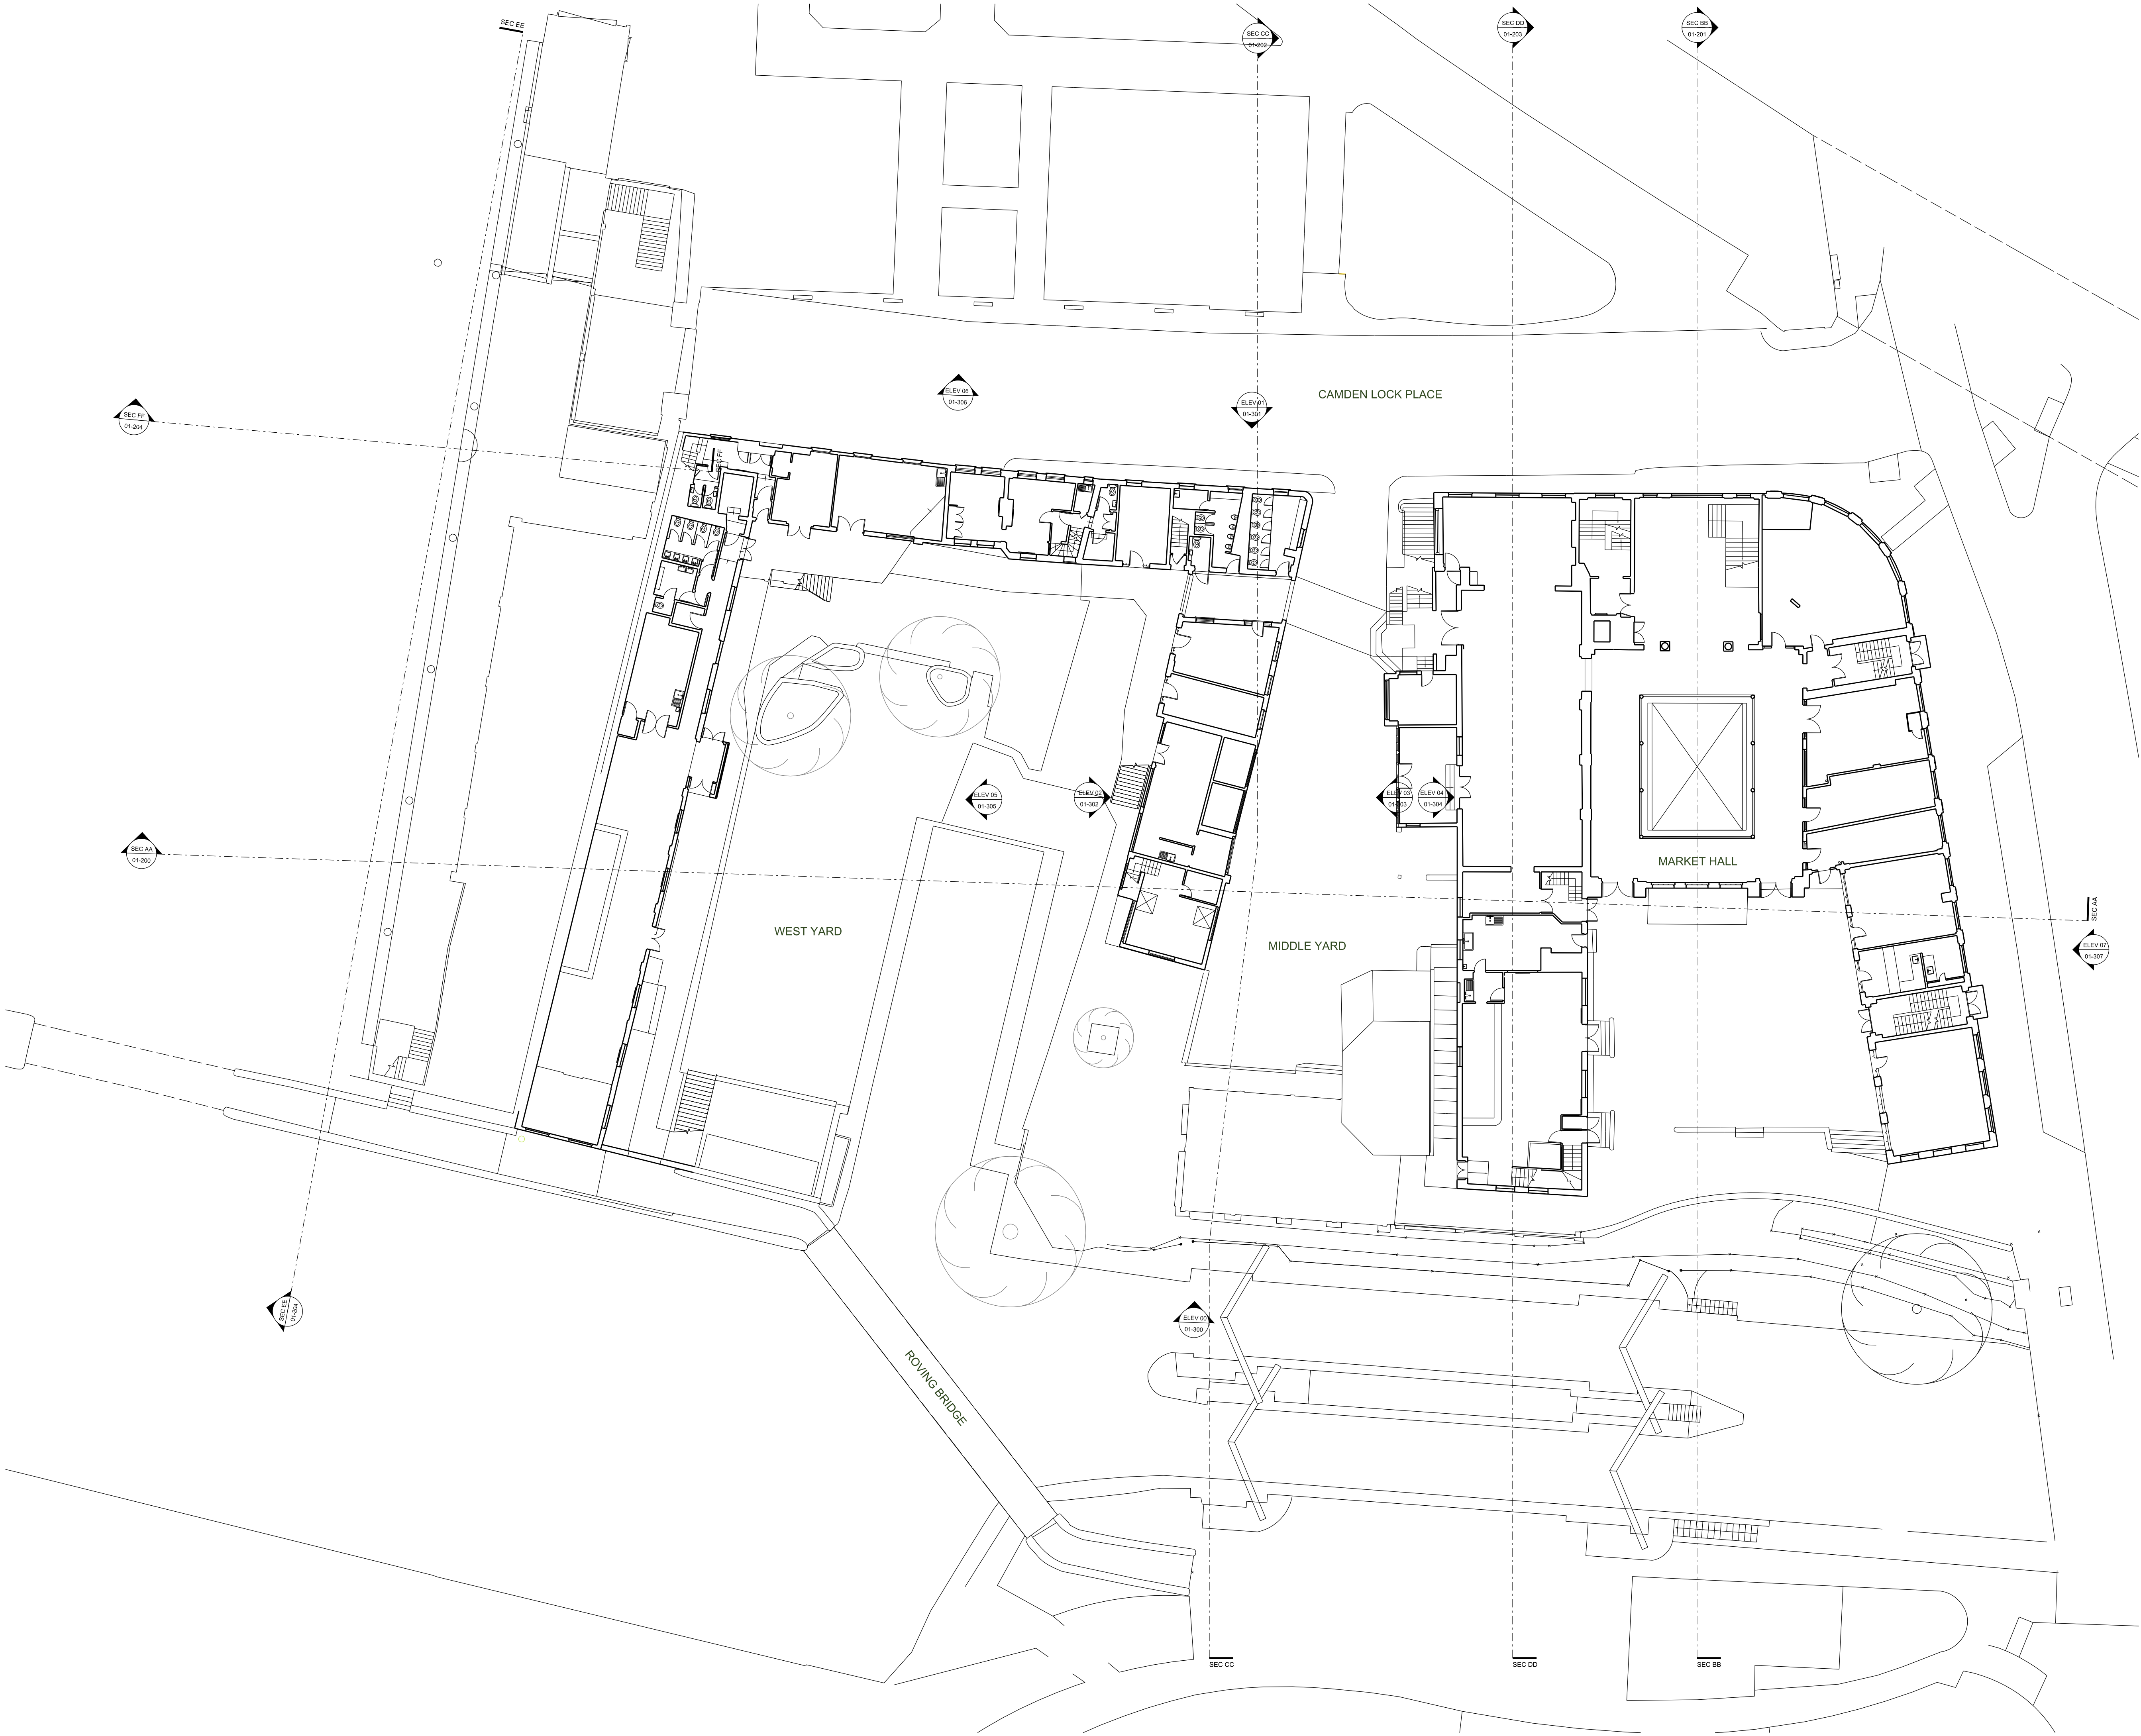


Notes
This drawing is copyright Piercy&Company.
Do not scale from this drawing.
All dimensions and levels to be checked on site by the contractor and such dimensions to be his responsibility.
Report all drawing errors, omissions and discrepancies to the Architect.
All drawings to be read in conjunction with all other consultant drawings and specifications and any other Employer's Requirement documents.
Items marked 'By Others' to be completed by Contractor.

DISCLAIMER
This document may be issued in an editable digital CAD format to enable others to use it as background information to make alterations and/or additions. In that instance the file will be accompanied by a PDF version as a record of the original file. It is for those parties making such alterations and/or additions to ensure that they make use of current background information.

Piercy&Company accepts no liability for either: any such alterations and/or additions to the background information by others; or any other changes made by others to the architectural content of the background information itself.

Rev	Date	Description
-	14.08.15	PLANNING ISSUE

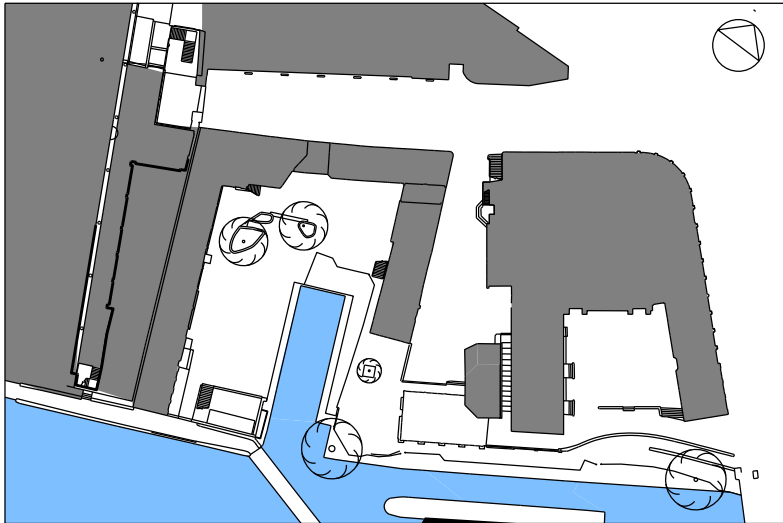

Project
Camden Lock Market

Client
Castlehaven Row Limited

Date 14.08.15	Scale 1:100 at A1 1:200 at A3
-------------------------	--

Drawing Title
Existing Upper Ground Floor
General Arrangement Plan

Drawn PW	Checked RNH	Approved SP
--------------------	-----------------------	-----------------------

Drawing Status
For Information


Project	Disc	Level	Series	Dwg No.	Rev
13483	A	L01	P01	101	-

122 - 128 Arlington Road
London NW1 7HP

Telephone
*44 (0)20 7424 9611

info@piercyandco.com
www.piercyandco.com


Piercy&Company

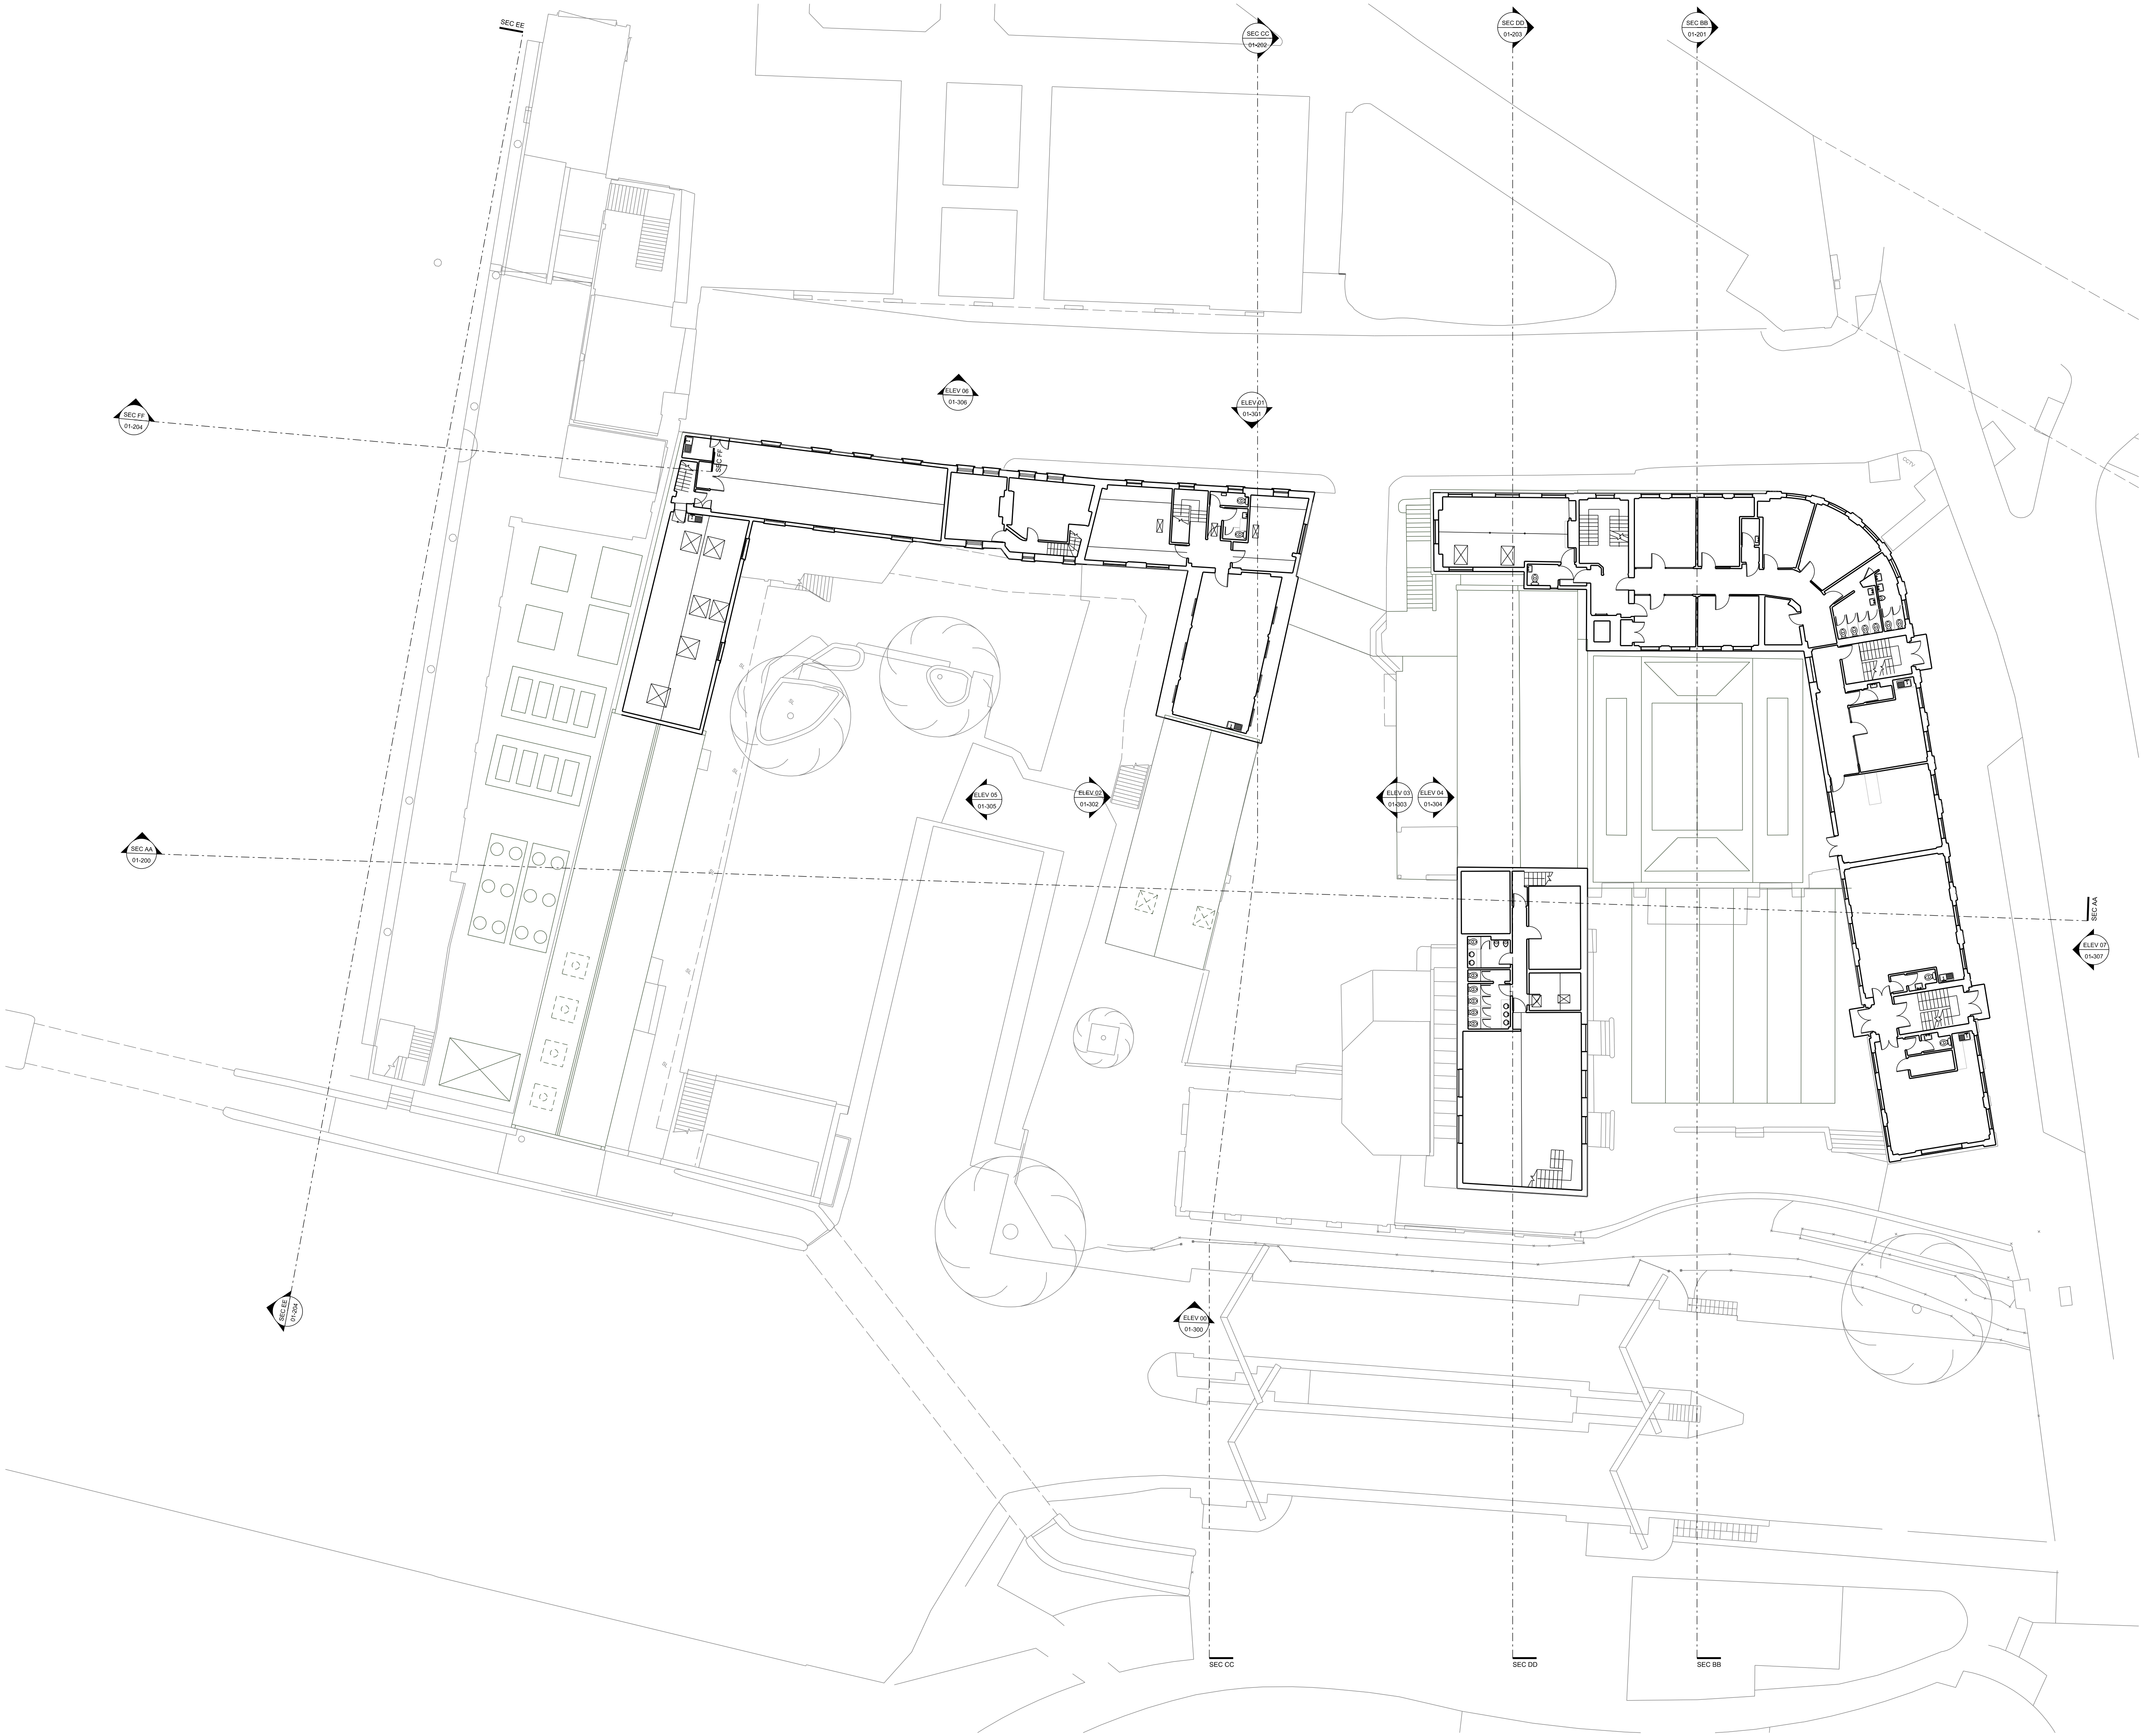

Notes
This drawing is copyright Piercy&Company.
Do not scale from this drawing.
All dimensions and levels to be checked on site by the contractor and such dimensions to be his responsibility.
Report all drawing errors, omissions and discrepancies to the Architect.
All drawings to be read in conjunction with all other consultant drawings and specifications and any other Employer's Requirement documents.
Items marked 'By Others' to be completed by Contractor.

DISCLAIMER
This document may be issued in an editable digital CAD format to enable others to use it as background information to make alterations and/or additions. In that instance the file will be accompanied by a PDF version as a record of the original file. It is for those parties making such alterations and/or additions to ensure that they make use of current background information.
Piercy&Company accepts no liability for either: any such alterations and/or additions to the background information by others; or any other changes made by others to the architectural content of the background information itself.

-	14.08.15	PLANNING ISSUE
Rev	Date	Description

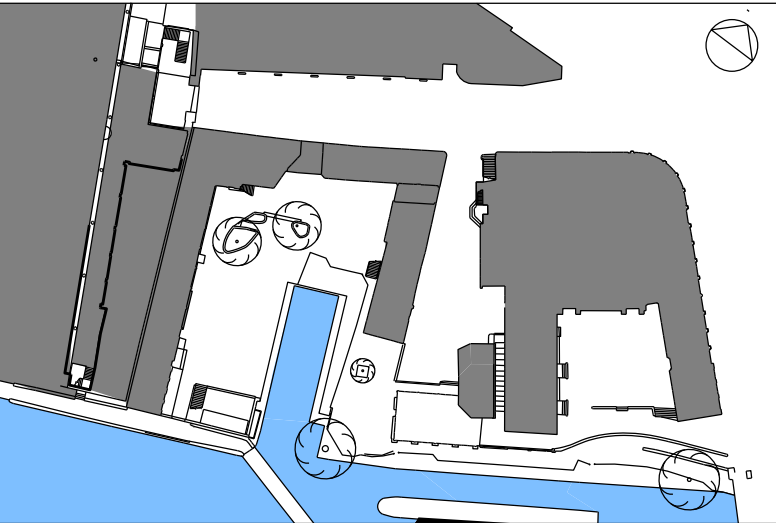

Project
Camden Lock Market

Client
Castlehaven Row Limited

Date 14.08.15	Scale 1:100 at A1 1:200 at A3
-------------------------	--

Drawing Title
Existing First Floor
General Arrangement Plan


Drawn PW	Checked RNH	Approved SP
--------------------	-----------------------	-----------------------

Drawing Status
For Information

Project	Disc	Level	Series	Dwg No.	Rev
13483	A	L02	P01	102	-

122 - 128 Arlington Road London NW1 7HP	info@piercyandco.com www.piercyandco.com
Telephone *44 (0)20 7424 9611	


Piercy&Company

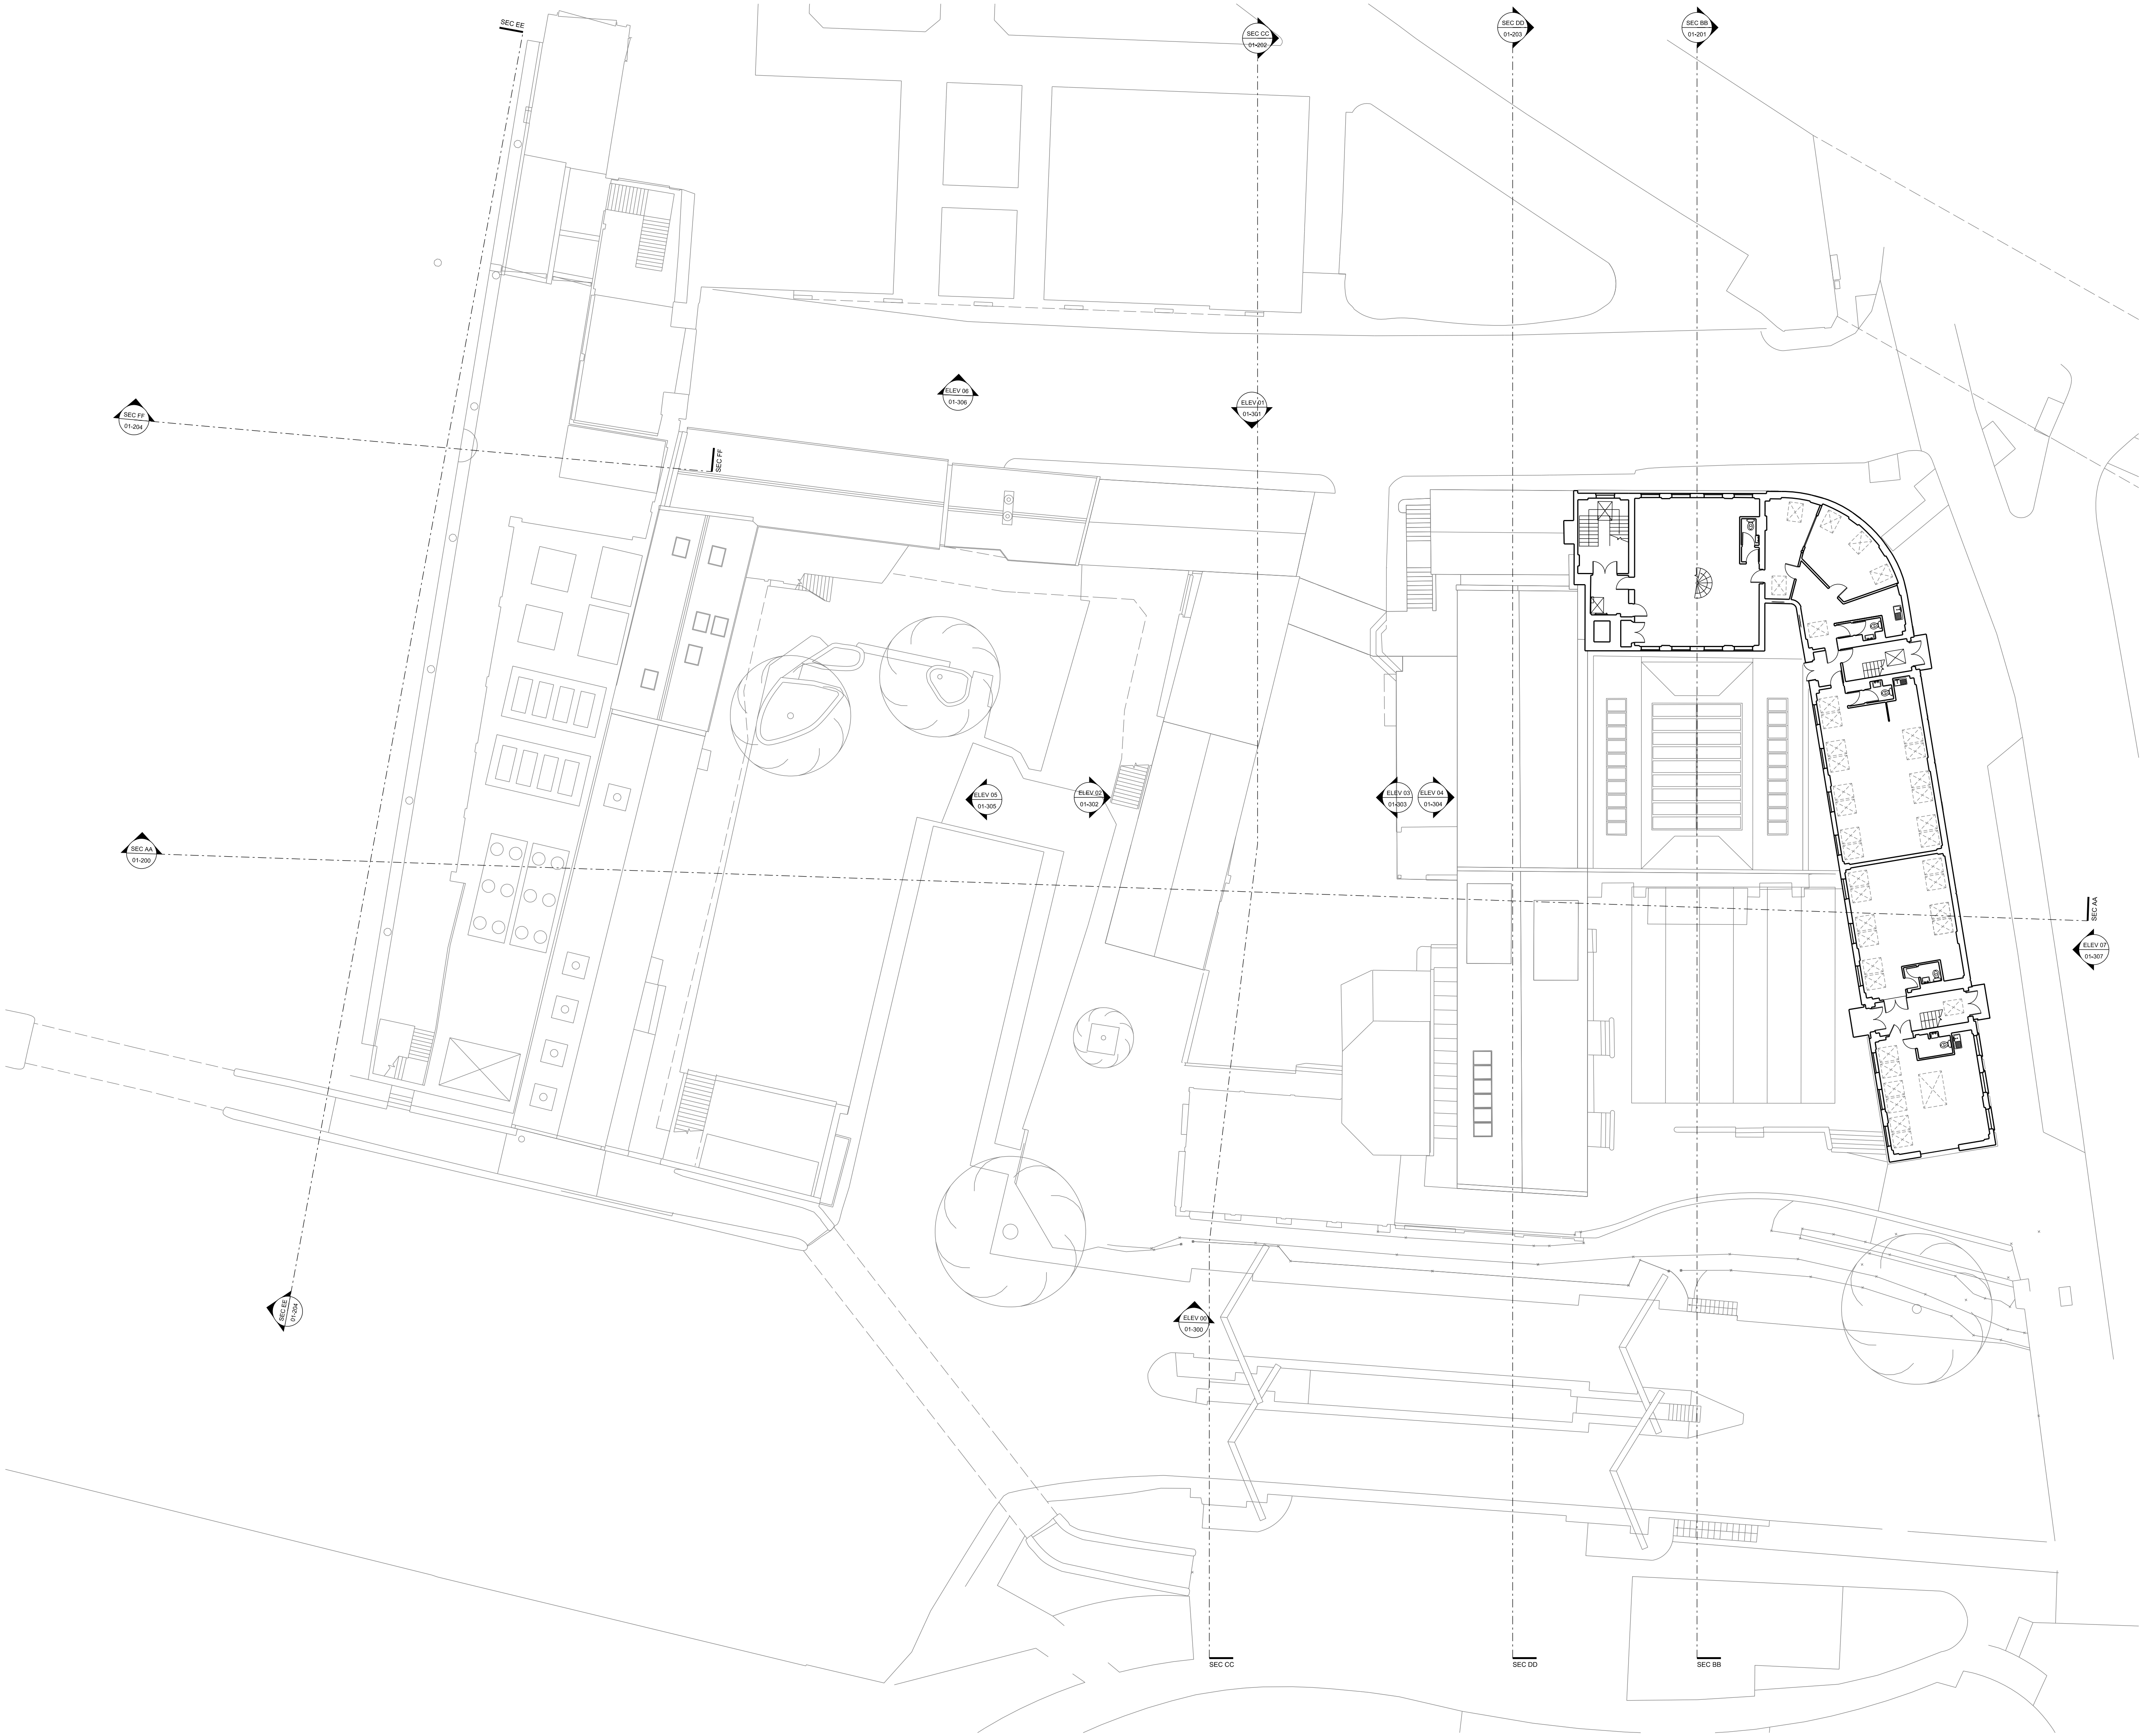

Notes
This drawing is copyright Piercy&Company.
Do not scale from this drawing.
All dimensions and levels to be checked on site by the contractor and such dimensions to be his responsibility.
Report all drawing errors, omissions and discrepancies to the Architect.
All drawings to be read in conjunction with all other consultant drawings and specifications and any other Employer's Requirement documents.
Items marked 'By Others' to be completed by Contractor.

DISCLAIMER
This document may be issued in an editable digital CAD format to enable others to use it as background information to make alterations and/or additions. In that instance the file will be accompanied by a PDF version as a record of the original file. It is for those parties making such alterations and/or additions to ensure that they make use of current background information.
Piercy&Company accepts no liability for either: any such alterations and/or additions to the background information by others; or any other changes made by others to the architectural content of the background information itself.

14.08.15 PLANNING ISSUE		
Rev	Date	Description

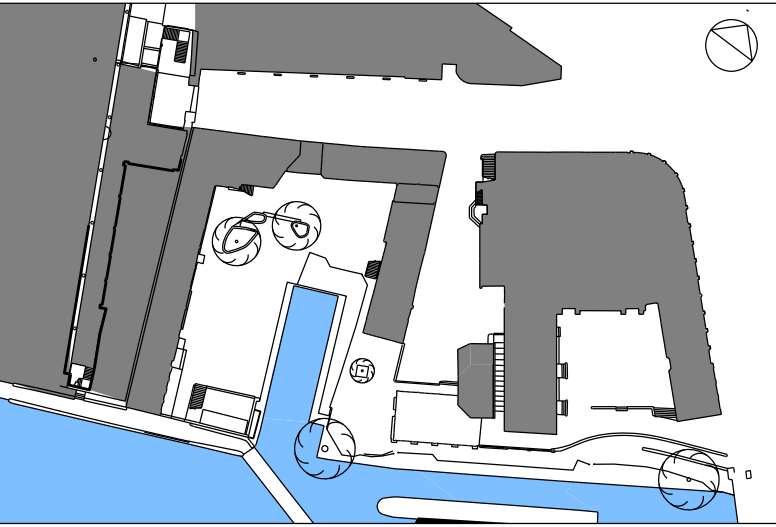

Project
Camden Lock Market

Client
Castlehaven Row Limited

Date 14.08.15	Scale 1:100 at A1 1:200 at A3
-------------------------	--

Drawing Title
Existing Second Floor
General Arrangement Plan

Drawn PW	Checked RNH	Approved SP
--------------------	-----------------------	-----------------------

Drawing Status
For Information

Project	Disc	Level	Series	Dwg No.	Rev
13483	A	L03	P01	103	-

122 - 128 Arlington Road London NW1 7HP	info@piercyandco.com www.piercyandco.com
Telephone *44 (0)20 7424 9611	

Piercy&Company




Notes
This drawing is copyright Piercy&Company.
Do not scale from this drawing.
All dimensions and levels to be checked on site by the contractor and such dimensions to be his responsibility.
Report all drawing errors, omissions and discrepancies to the Architect.
All drawings to be read in conjunction with all other consultant drawings and specifications and any other Employer's Requirement documents.
Items marked 'By Others' to be completed by Contractor.

DISCLAIMER
This document may be issued in an editable digital CAD format to enable others to use it as background information to make alterations and/or additions. In that instance the file will be accompanied by a PDF version as a record of the original file. It is for those parties making such alterations and/or additions to ensure that they make use of current background information.
Piercy&Company accepts no liability for either: any such alterations and/or additions to the background information by others; or any other changes made by others to the architectural content of the background information itself.

-	14.08.15	PLANNING ISSUE
---	----------	----------------

Rev	Date	Description
-----	------	-------------

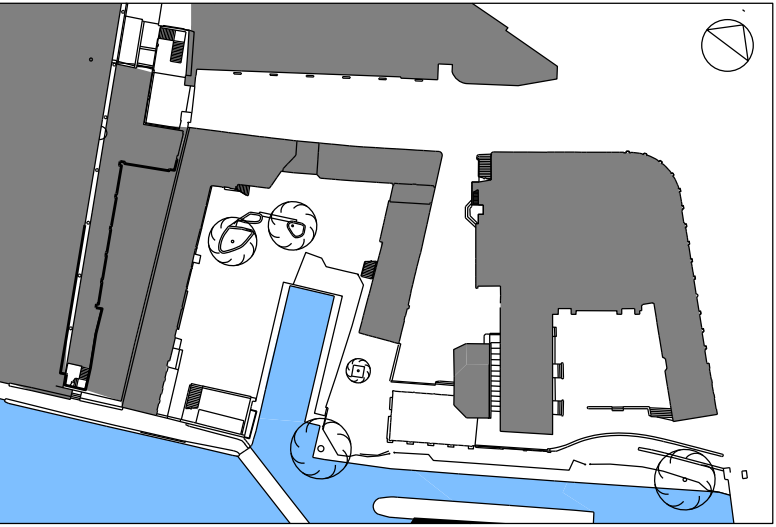

Project
Camden Lock Market

Client
Castlehaven Row Limited

Date 14.08.15	Scale 1:100 at A1 1:200 at A3
-------------------------	--

Drawing Title
Existing Third Floor
General Arrangement Plan

Drawn PW	Checked RNH	Approved SP
--------------------	-----------------------	-----------------------


Drawing Status
For Information

Project	Disc	Level	Series	Dwg No.	Rev
13483	A	L04	P01	104	-

122 - 128 Arlington Road London NW1 7HP	info@piercyandco.com www.piercyandco.com
--	---

Telephone
*44 (0)20 7424 9611

Piercy&Company

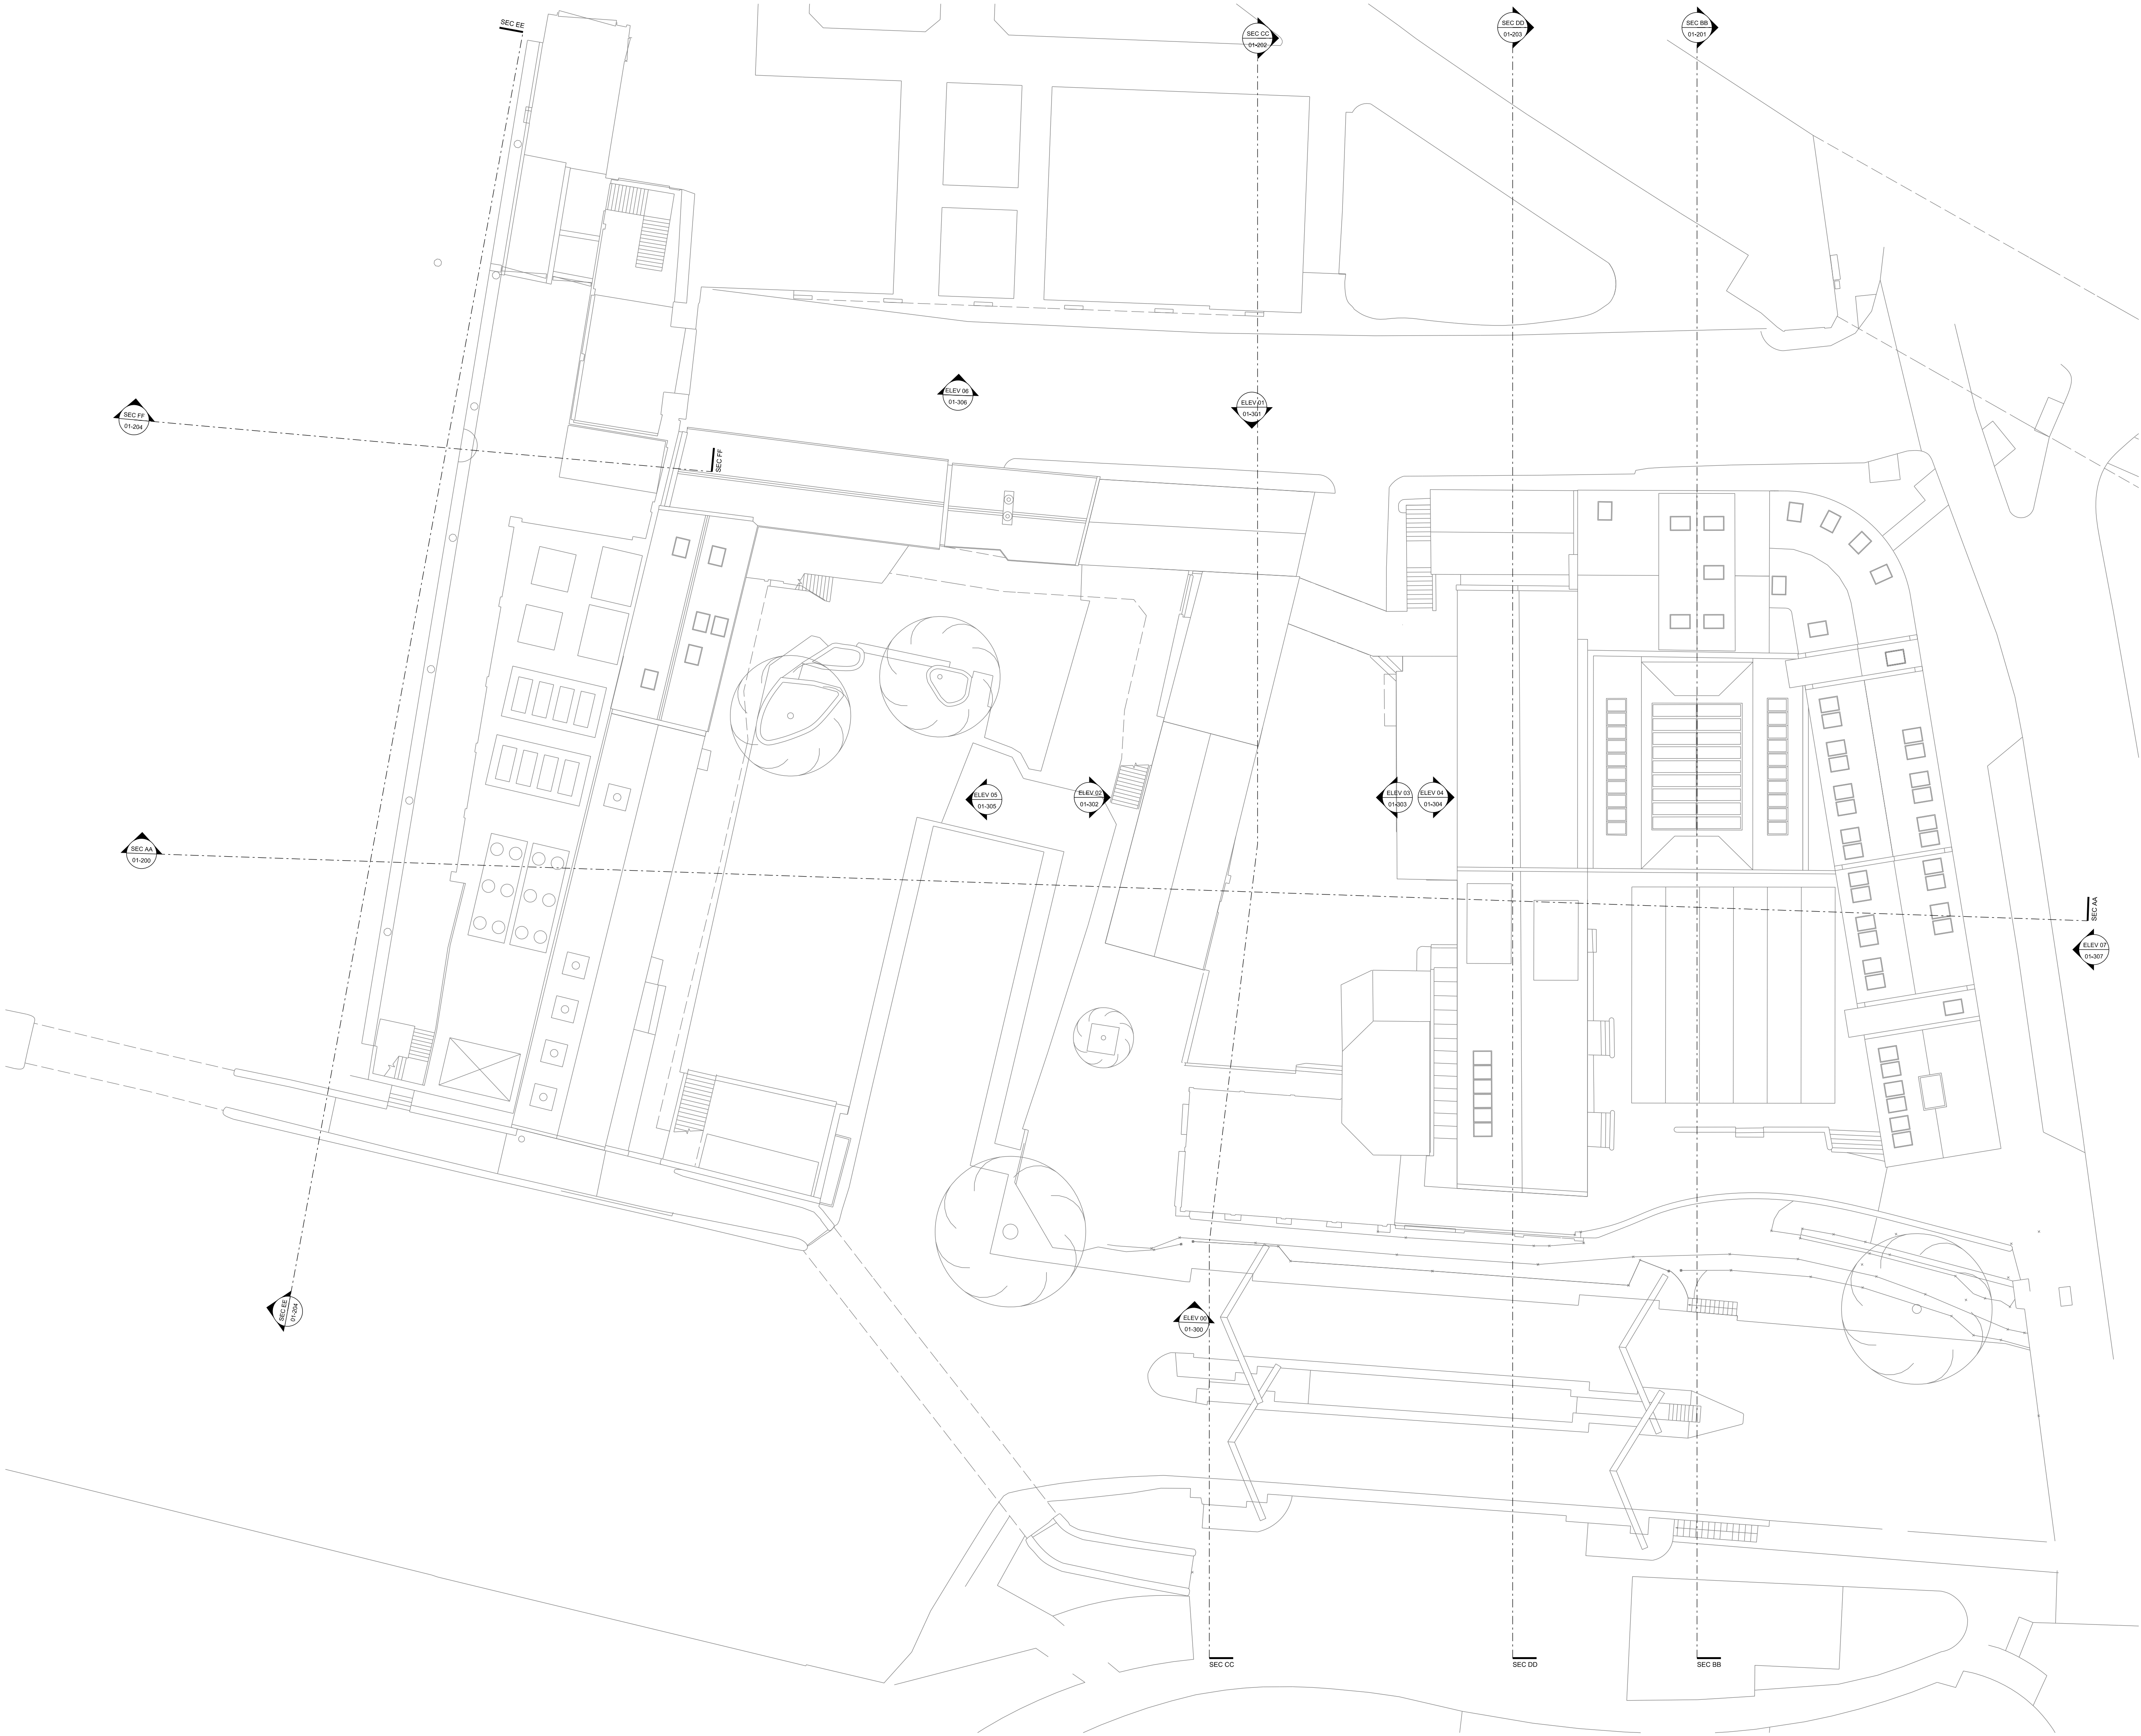


Notes
This drawing is copyright Piercy&Company.
Do not scale from this drawing.
All dimensions and levels to be checked on site by the contractor and such dimensions to be his responsibility.
Report all drawing errors, omissions and discrepancies to the Architect.
All drawings to be read in conjunction with all other consultant drawings and specifications and any other Employer's Requirement documents.
Items marked 'By Others' to be completed by Contractor.

DISCLAIMER
This document may be issued in an editable digital CAD format to enable others to use it as background information to make alterations and/or additions. In that instance the file will be accompanied by a PDF version as a record of the original file. It is for those parties making such alterations and/or additions to ensure that they make use of current background information.
Piercy&Company accepts no liability for either: any such alterations and/or additions to the background information by others; or any other changes made by others to the architectural content of the background information itself.

14.08.15 PLANNING ISSUE

Rev	Date	Description
-----	------	-------------

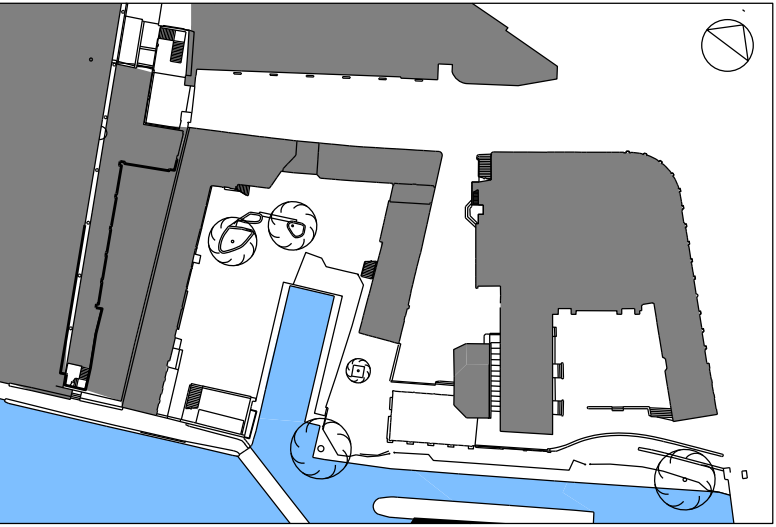

Project
Camden Lock Market

Client
Castlehaven Row Limited

Date	Scale
14.08.15	1:100 at A1 1:200 at A3

Drawing Title
Existing Roof Plan
General Arrangement Plan

Drawn	Checked	Approved
PW	RNH	SP

Drawing Status
For Information

Project	Disc	Level	Series	Dwg No.	Rev
13483	A	L04	P01	105	-

122 - 128 Arlington Road London NW1 7HP	info@piercyandco.com www.piercyandco.com
Telephone *44 (0)20 7424 9611	

Piercy&Company